



Notes.  
This Drawing is the copyright and property of Santander UK PLC. It must not be copied or published without written consent.

Do not scale from this drawing.

Rev	Description	Date	By

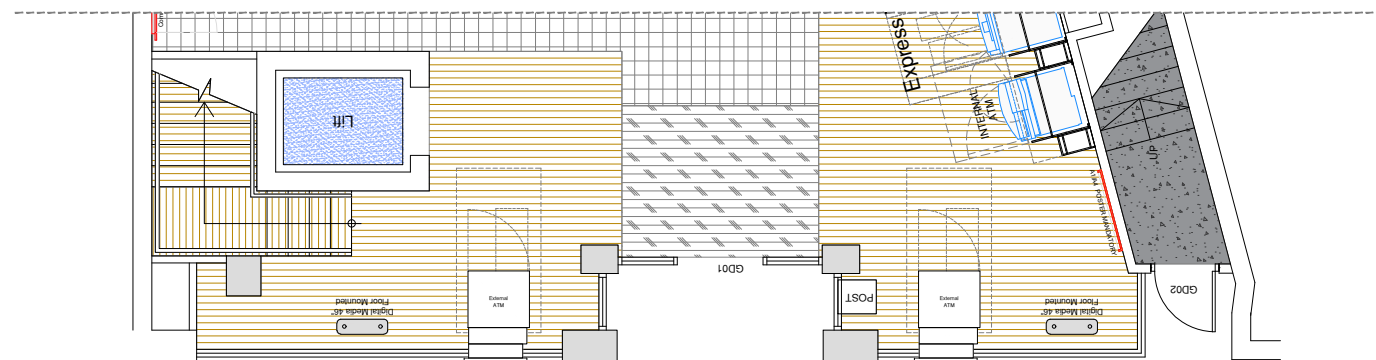

**PROPOSED GROUND FLOOR PLAN**  
1:50 @ A1, 1:100 @ A3

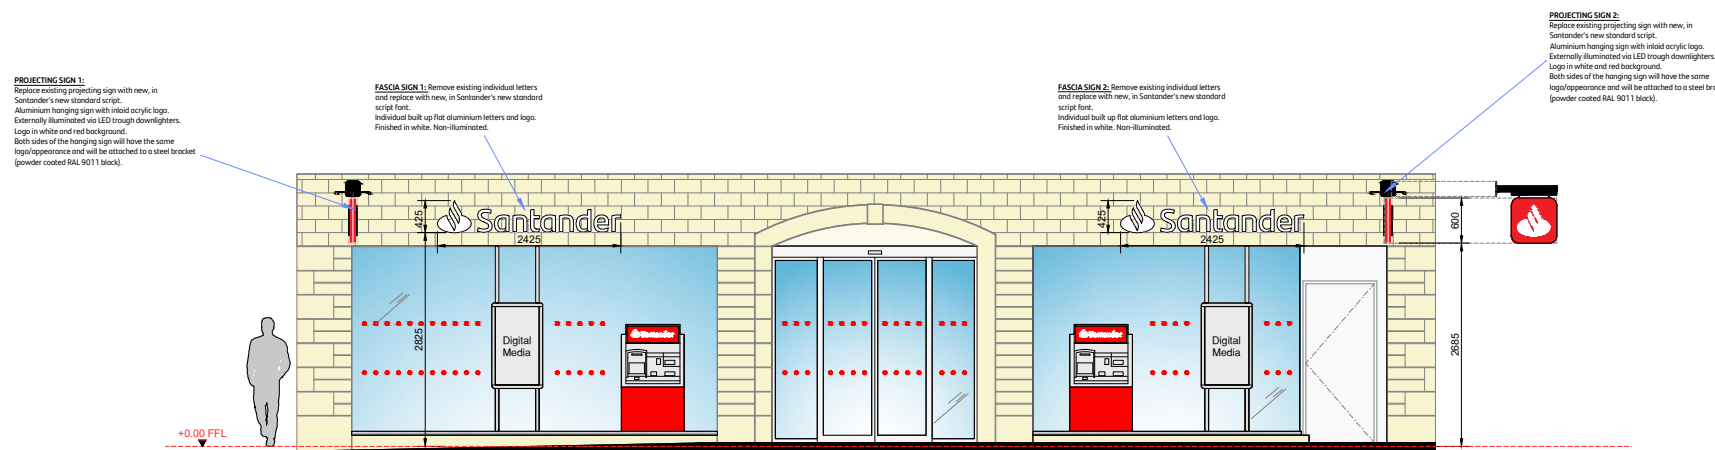

**PROPOSED FRONT ELEVATION**  
1:50 @ A1, 1:100 @ A3

**PROJECTING SIGN 1:**  
Replace existing projecting sign with new, in Santander's new standard script.  
Aluminium hanging sign with inset acrylic logo.  
Externally illuminated via LED through downlighters.  
Logo in white and red background.  
Both sides of the hanging sign will have the same logo/appearance and will be attached to a steel bracket (powder coated RAL 9011 black).

**FASCIA SIGN 1:** Remove existing individual letters and replace with new, in Santander's new standard script font.  
Individual built up flat aluminium letters and logo.  
Finished in white. Non-illuminated.

**FASCIA SIGN 2:** Remove existing individual letters and replace with new, in Santander's new standard script font.  
Individual built up flat aluminium letters and logo.  
Finished in white. Non-illuminated.

**PROJECTING SIGN 2:**  
Replace existing projecting sign with new, in Santander's new standard script.  
Aluminium hanging sign with inset acrylic logo.  
Externally illuminated via LED through downlighters.  
Logo in white and red background.  
Both sides of the hanging sign will have the same logo/appearance and will be attached to a steel bracket (powder coated RAL 9011 black).



**PLANNING**



Project  
Barnsley  
3 Queen Street, Barnsley,  
South Yorks, S70 2RJ

Title  
Proposed Front Elevation

Scale  
1:50 @ A1 1:100 & A3

Drn SM	App
-----------	-----

Date 07/11/2024	Date
--------------------	------

Consultants' drawing number	brand
-----------------------------	-------

Client drawing number BarnsleyQS-0261-EL-PR	rev. -
--	-----------