



|                |         |
|----------------|---------|
| Drawing No.    | Rev No. |
| MGD003    -003 | B       |

DO NOT SCALE: Contractor to check all dimensions and report any omissions or errors

NOTES

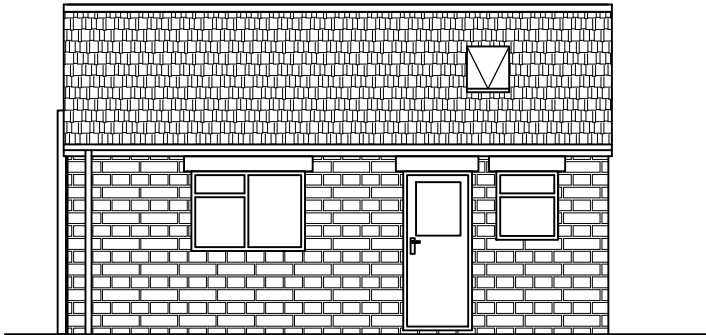


PROPOSED FRONT ELEVATION  
SCALE 1:100 AT A3

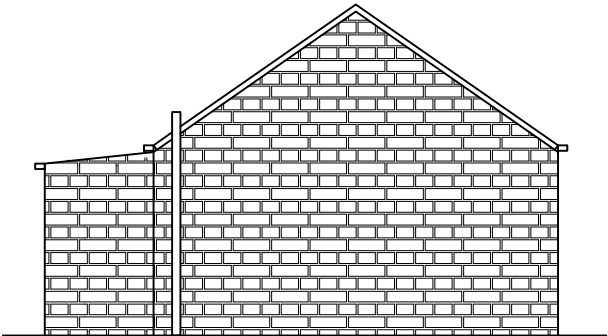

PROPOSED END ELEVATION  
SCALE 1:100 AT A3



PROPOSED REAR ELEVATION  
SCALE 1:100 AT A3

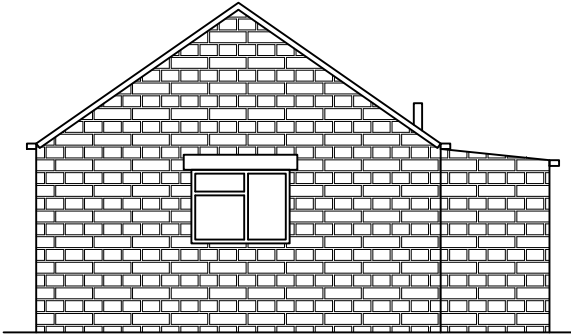

PROPOSED END ELEVATION  
SCALE 1:100 AT A3

|     |                                    |     |     |     |          |
|-----|------------------------------------|-----|-----|-----|----------|
| B   | Internal modifications             | JRB |     |     | 18/02/15 |
| A   | Title altered form dwelling to let | JRB |     |     | 23/01/15 |
| Rev | Description                        | By  | Chk | App | Date     |

JRB DESIGNS Ltd  
1 Saville Road  
Cudworth  
Barnsley  
S72 8LT  
Tel: 01226 383542  
Fax: 01226 380078  
Mob: 07970 541192  
Email: john@jrbdesigns.co.uk

This drawing is copyright. © jrbdesigns Ltd.

|                                              |                                                                   |                                 |                                   |                                       |
|----------------------------------------------|-------------------------------------------------------------------|---------------------------------|-----------------------------------|---------------------------------------|
| Client                                       | MR G DALTON<br>OLD SAW MILL<br>FORGE LANE<br>WORTLEY              |                                 |                                   |                                       |
| Drawing Title                                | PROPOSED ELEVATIONS                                               |                                 |                                   |                                       |
| Address                                      | FORMER WORKS OFFICE<br>FORGE LANE<br>WORTLEY<br>SHEFFIELD S35 7DN |                                 |                                   |                                       |
| Project Title:                               | CONVERSION TO HOLIDAY<br>LET                                      |                                 |                                   |                                       |
| Purpose of Issue:                            | PLANNING                                                          |                                 |                                   |                                       |
| Drawing Status                               | FIRST ISSUE                                                       |                                 |                                   |                                       |
| Scale at A3<br>AS SHOWN                      | Drawn By<br>JRB                                                   | Date<br>30/09/2014              |                                   |                                       |
| Checked By                                   | Date<br>30/09/2014                                                | Approved By                     | Date<br>30/09/2014                | Revision                              |
| Project No.<br>MGD003                        | Drawing No.<br>003                                                |                                 | Revision<br>B                     |                                       |
| APPROVAL <input checked="" type="checkbox"/> | INFORMATION <input type="checkbox"/>                              | TENDER <input type="checkbox"/> | CONTRACT <input type="checkbox"/> | CONSTRUCTION <input type="checkbox"/> |