




Existing Image 01



Existing Image 02

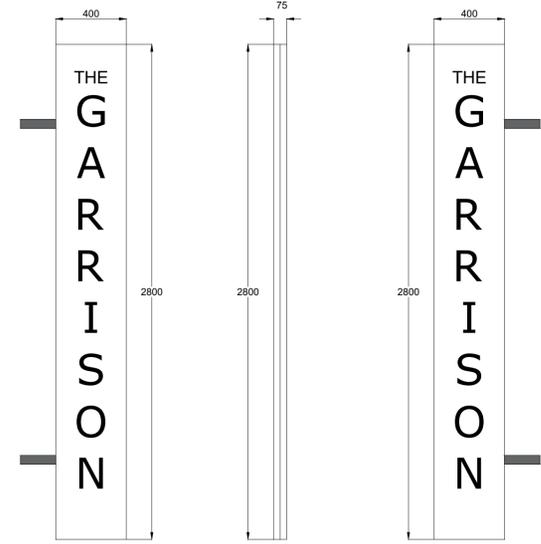


Existing Sign  
Western Elevation  
Scale 1:20

Existing Sign  
Southern Elevation  
Scale 1:20


Existing Sign  
Eastern Elevation  
Scale 1:20

NEW 'THE GARRISON' SIGN  
DETAIL: White with Black Text to match the 'Industrial' Style and Character of the building. Sign fixed to the building with steel mounts to match the loading bay steelwork on the building. Size 2800mm x 400mm x 75mm Material Composite Aluminum wrapped text and black painted steel mountings.

Existing Sign Plan  
Scale 1:20

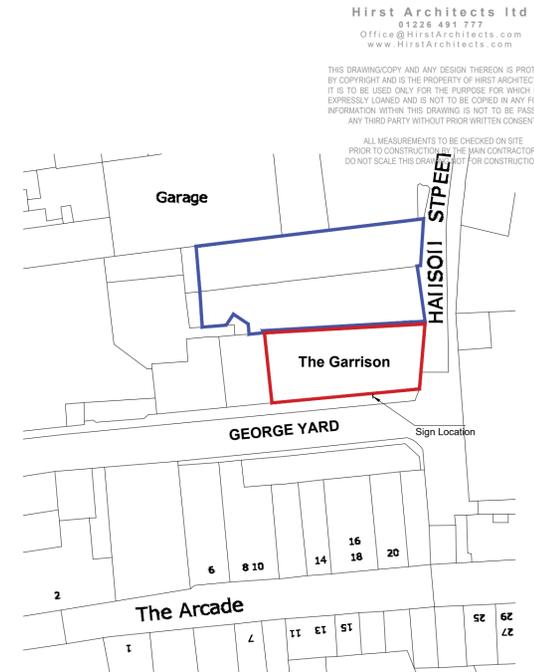


Site Plan  
Scale 1:500

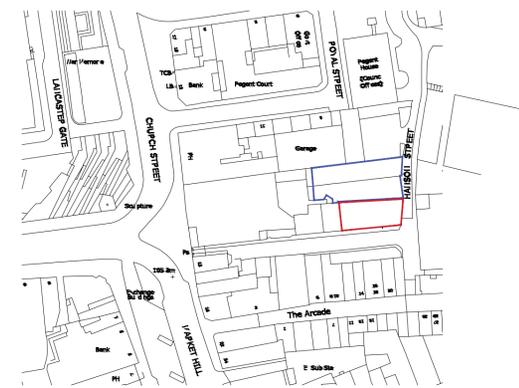

Location Plan  
Scale 1:1250

NEW 'THE GARRISON' SIGN  
DETAIL: White with Black Text to match the 'Industrial' Style and Character of the building. Sign fixed to the building with steel mounts to match the loading bay steelwork on the building. Size 2800mm x 400mm x 75mm Material Composite Aluminum wrapped text and black painted steel mountings.

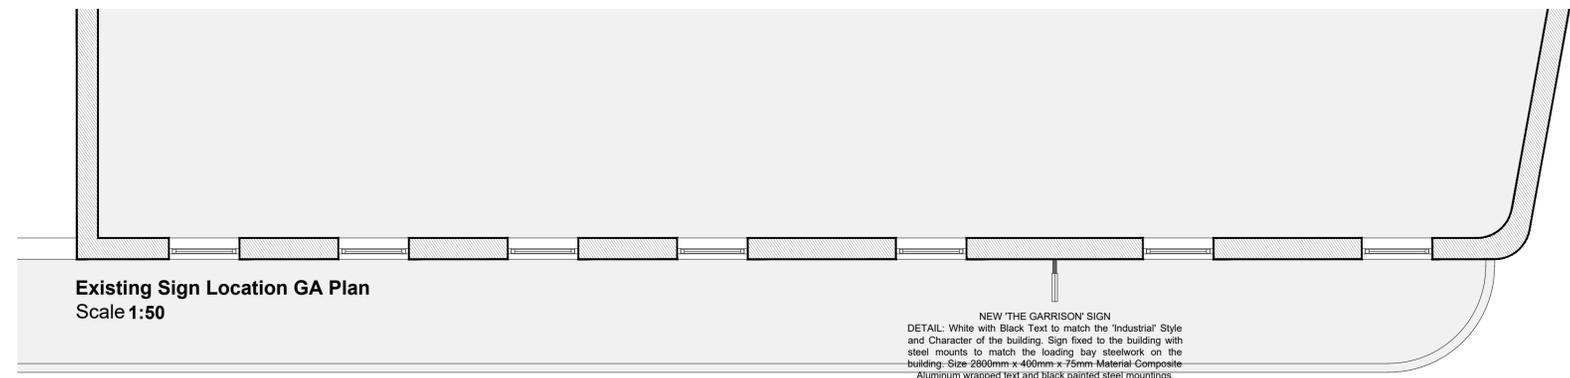


Existing Sign Location GA Plan  
Scale 1:50

NEW 'THE GARRISON' SIGN  
DETAIL: White with Black Text to match the 'Industrial' Style and Character of the building. Sign fixed to the building with steel mounts to match the loading bay steelwork on the building. Size 2800mm x 400mm x 75mm Material Composite Aluminum wrapped text and black painted steel mountings.



Existing Front Elevation / Street Scene  
Scale 1:50

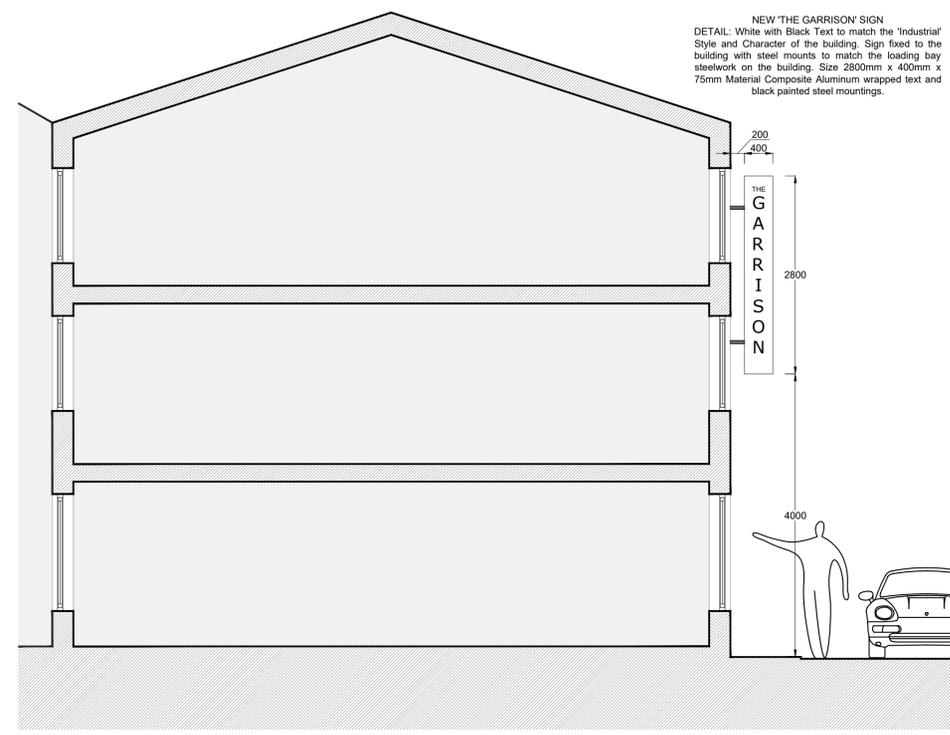

Existing Building GA Section  
Scale 1:50



CLIENT:	Miss Lauren Berry
SITE ADDRESS:	Oakdale, Snape Hill Road, Darfield, Barnsley, S73 9LT
DRAWING NUMBER:	HA-250301-Existing Combined Drawings
REVISION NUMBER:	First Issue
RIBA STAGE:	RIBA Stage 3 PLANNING
DRAWN BY:	Luke Hirst BA(Hons) March(Hons) ADPPA ARB RIBA CHARTERED ARCHITECT
CHECKED BY:	Luke Hirst BA(Hons) March(Hons) ADPPA ARB RIBA CHARTERED ARCHITECT