


Notes

(C) SoVibrant Limited 2014 - All rights reserved. Our terms and conditions are available on request.


All dimensions must be checked on site before commencing work. No dimensions to be scaled from this drawing

Revisions


A	01.02.16	FIRST ISSUE	DJT
---	----------	-------------	-----

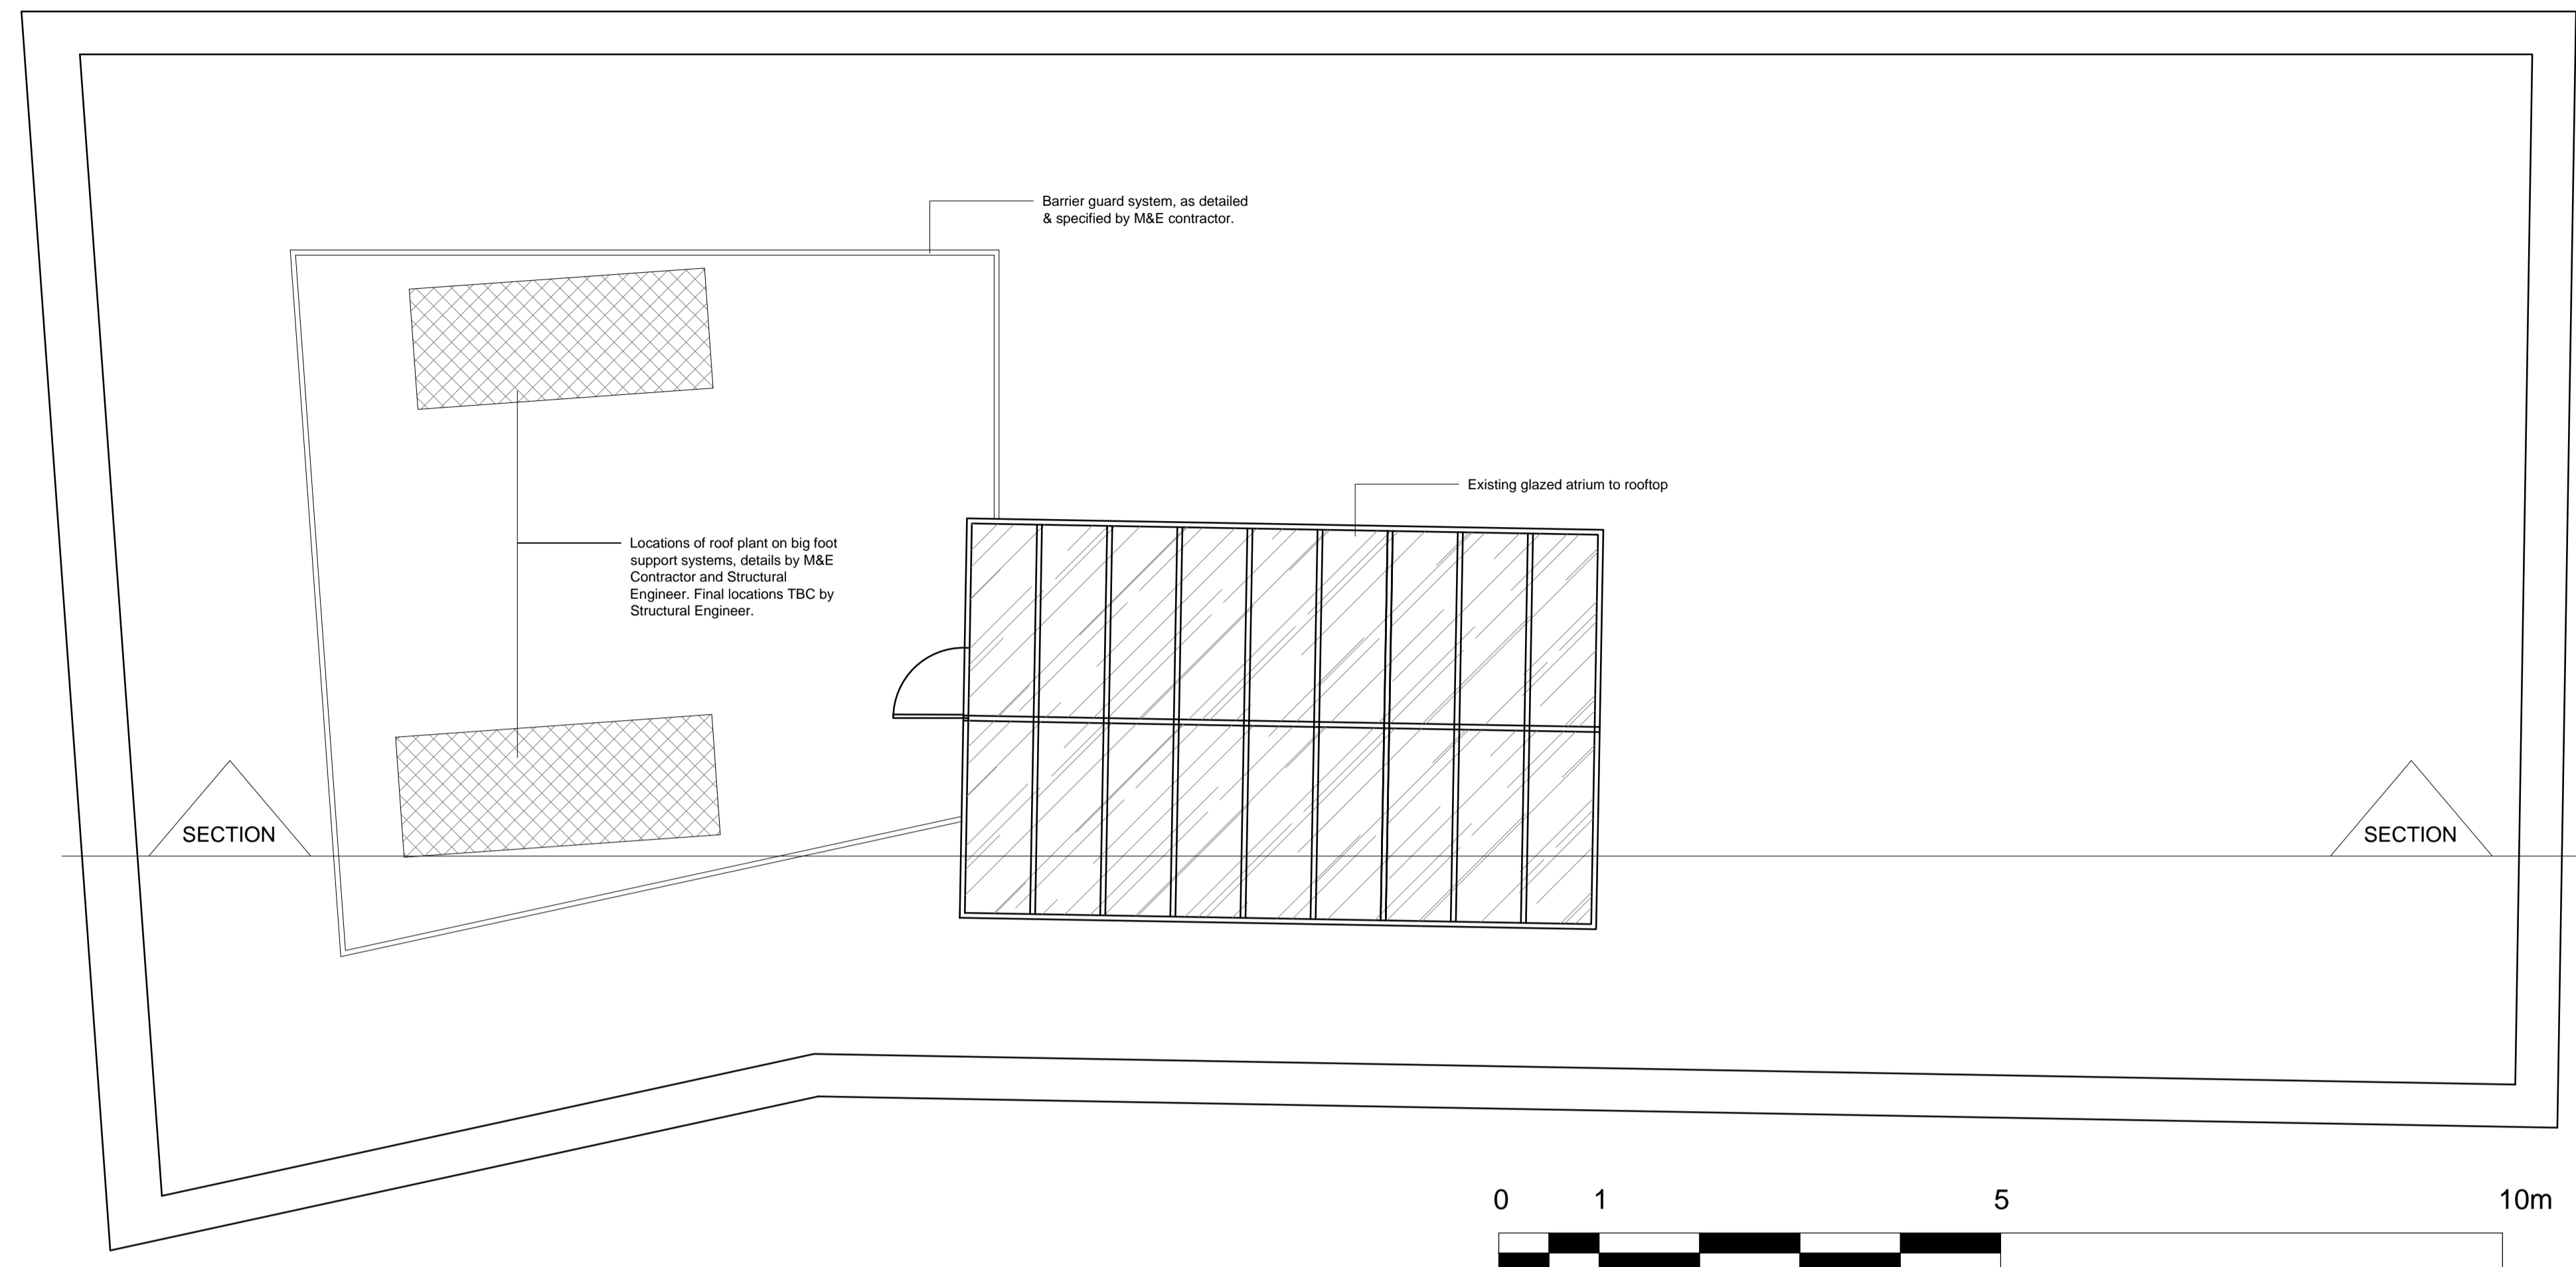

ROOF PLAN AS PROPOSED
scale 1:50@A1

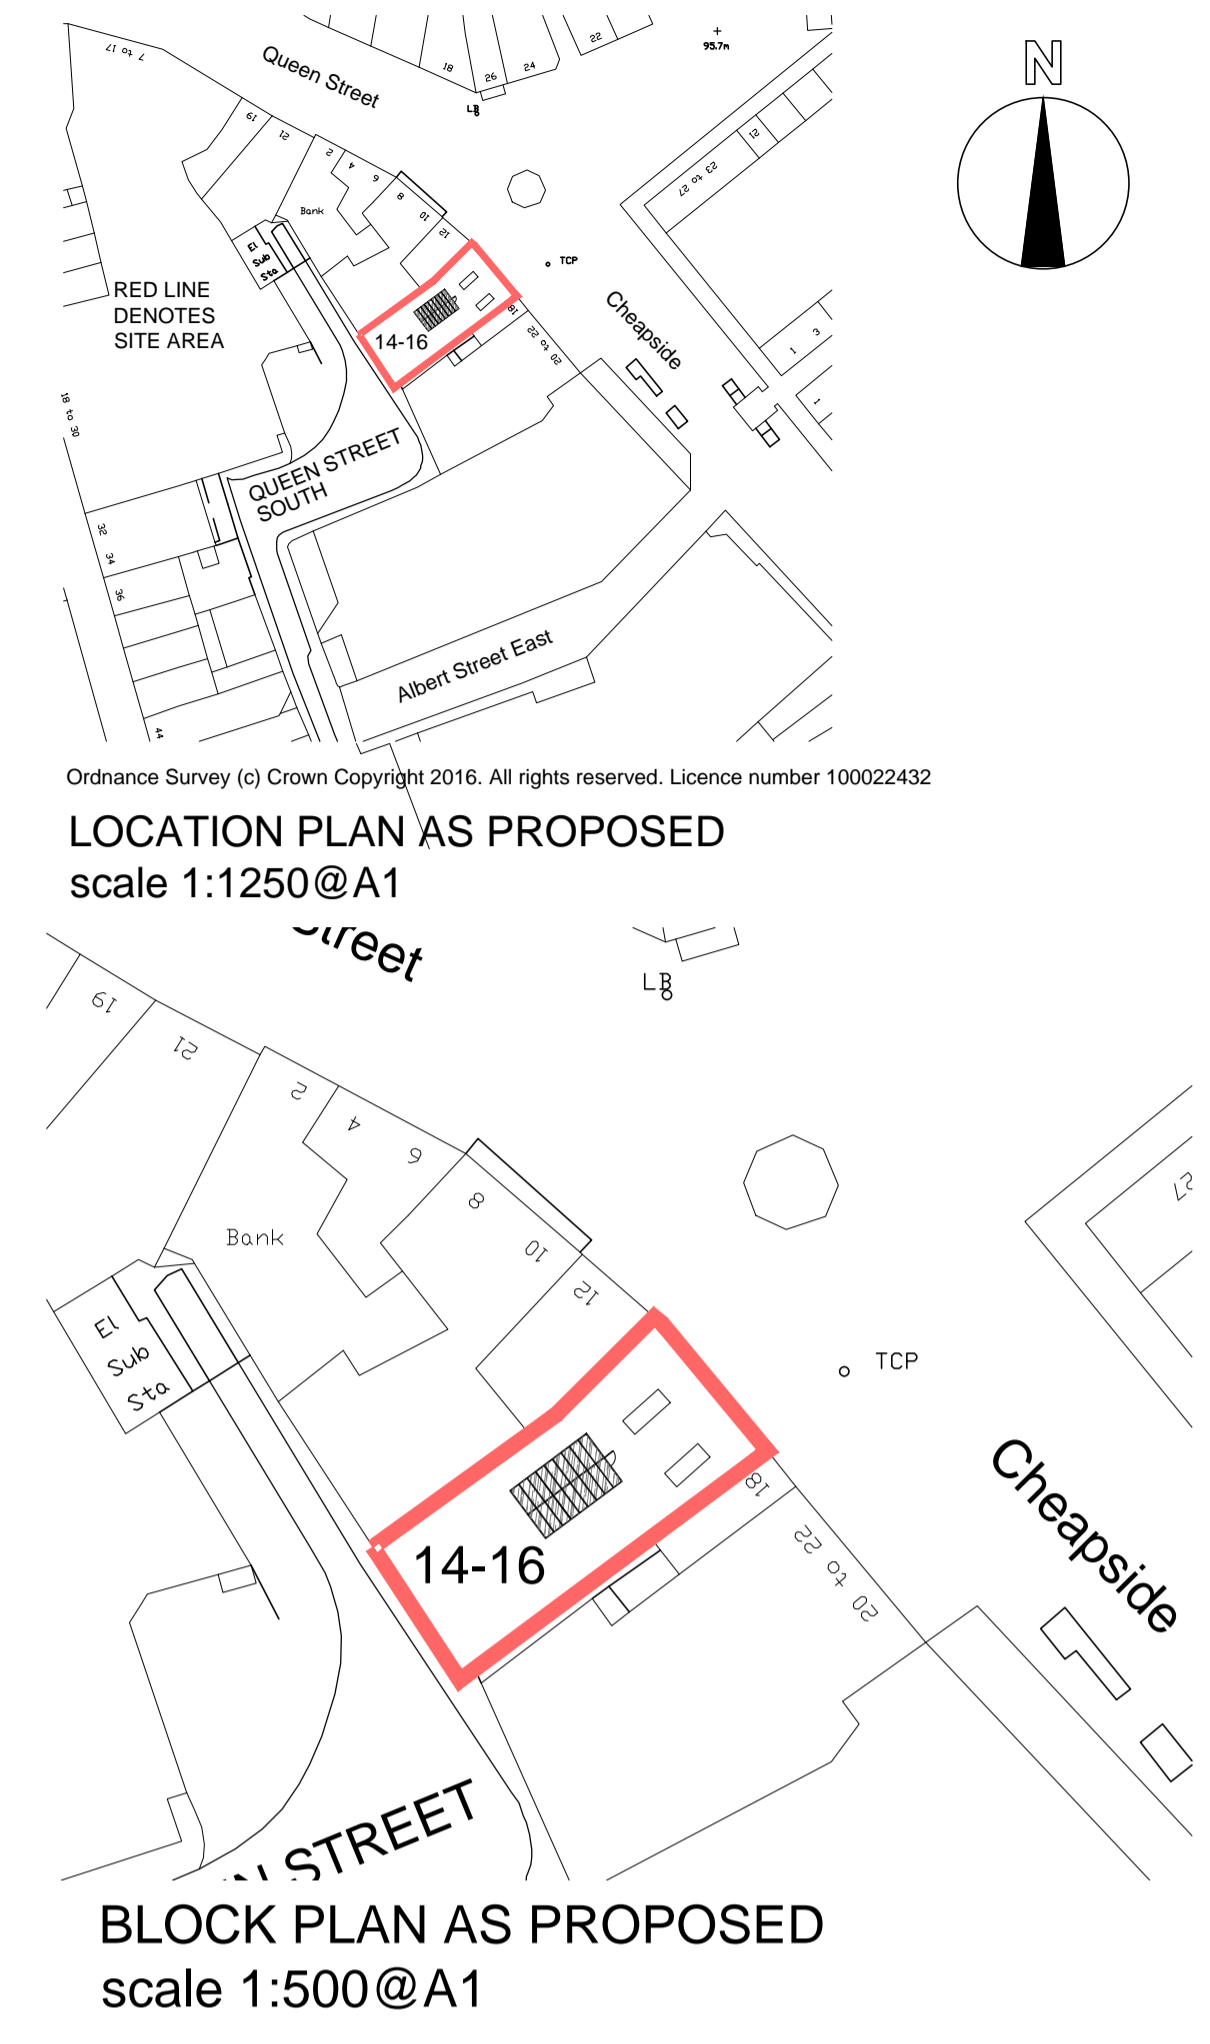

DETAILS SHOWN ARE INDICATIVE ONLY, FOR FULL SPECIFICATIONS OF PLANT, BARRIERS & SUPPORT SYSTEMS, REFER TO M&E CONTRACTORS & STRUCTURAL ENGINEERS DETAILS, DRAWINGS & SPECIFICATIONS.

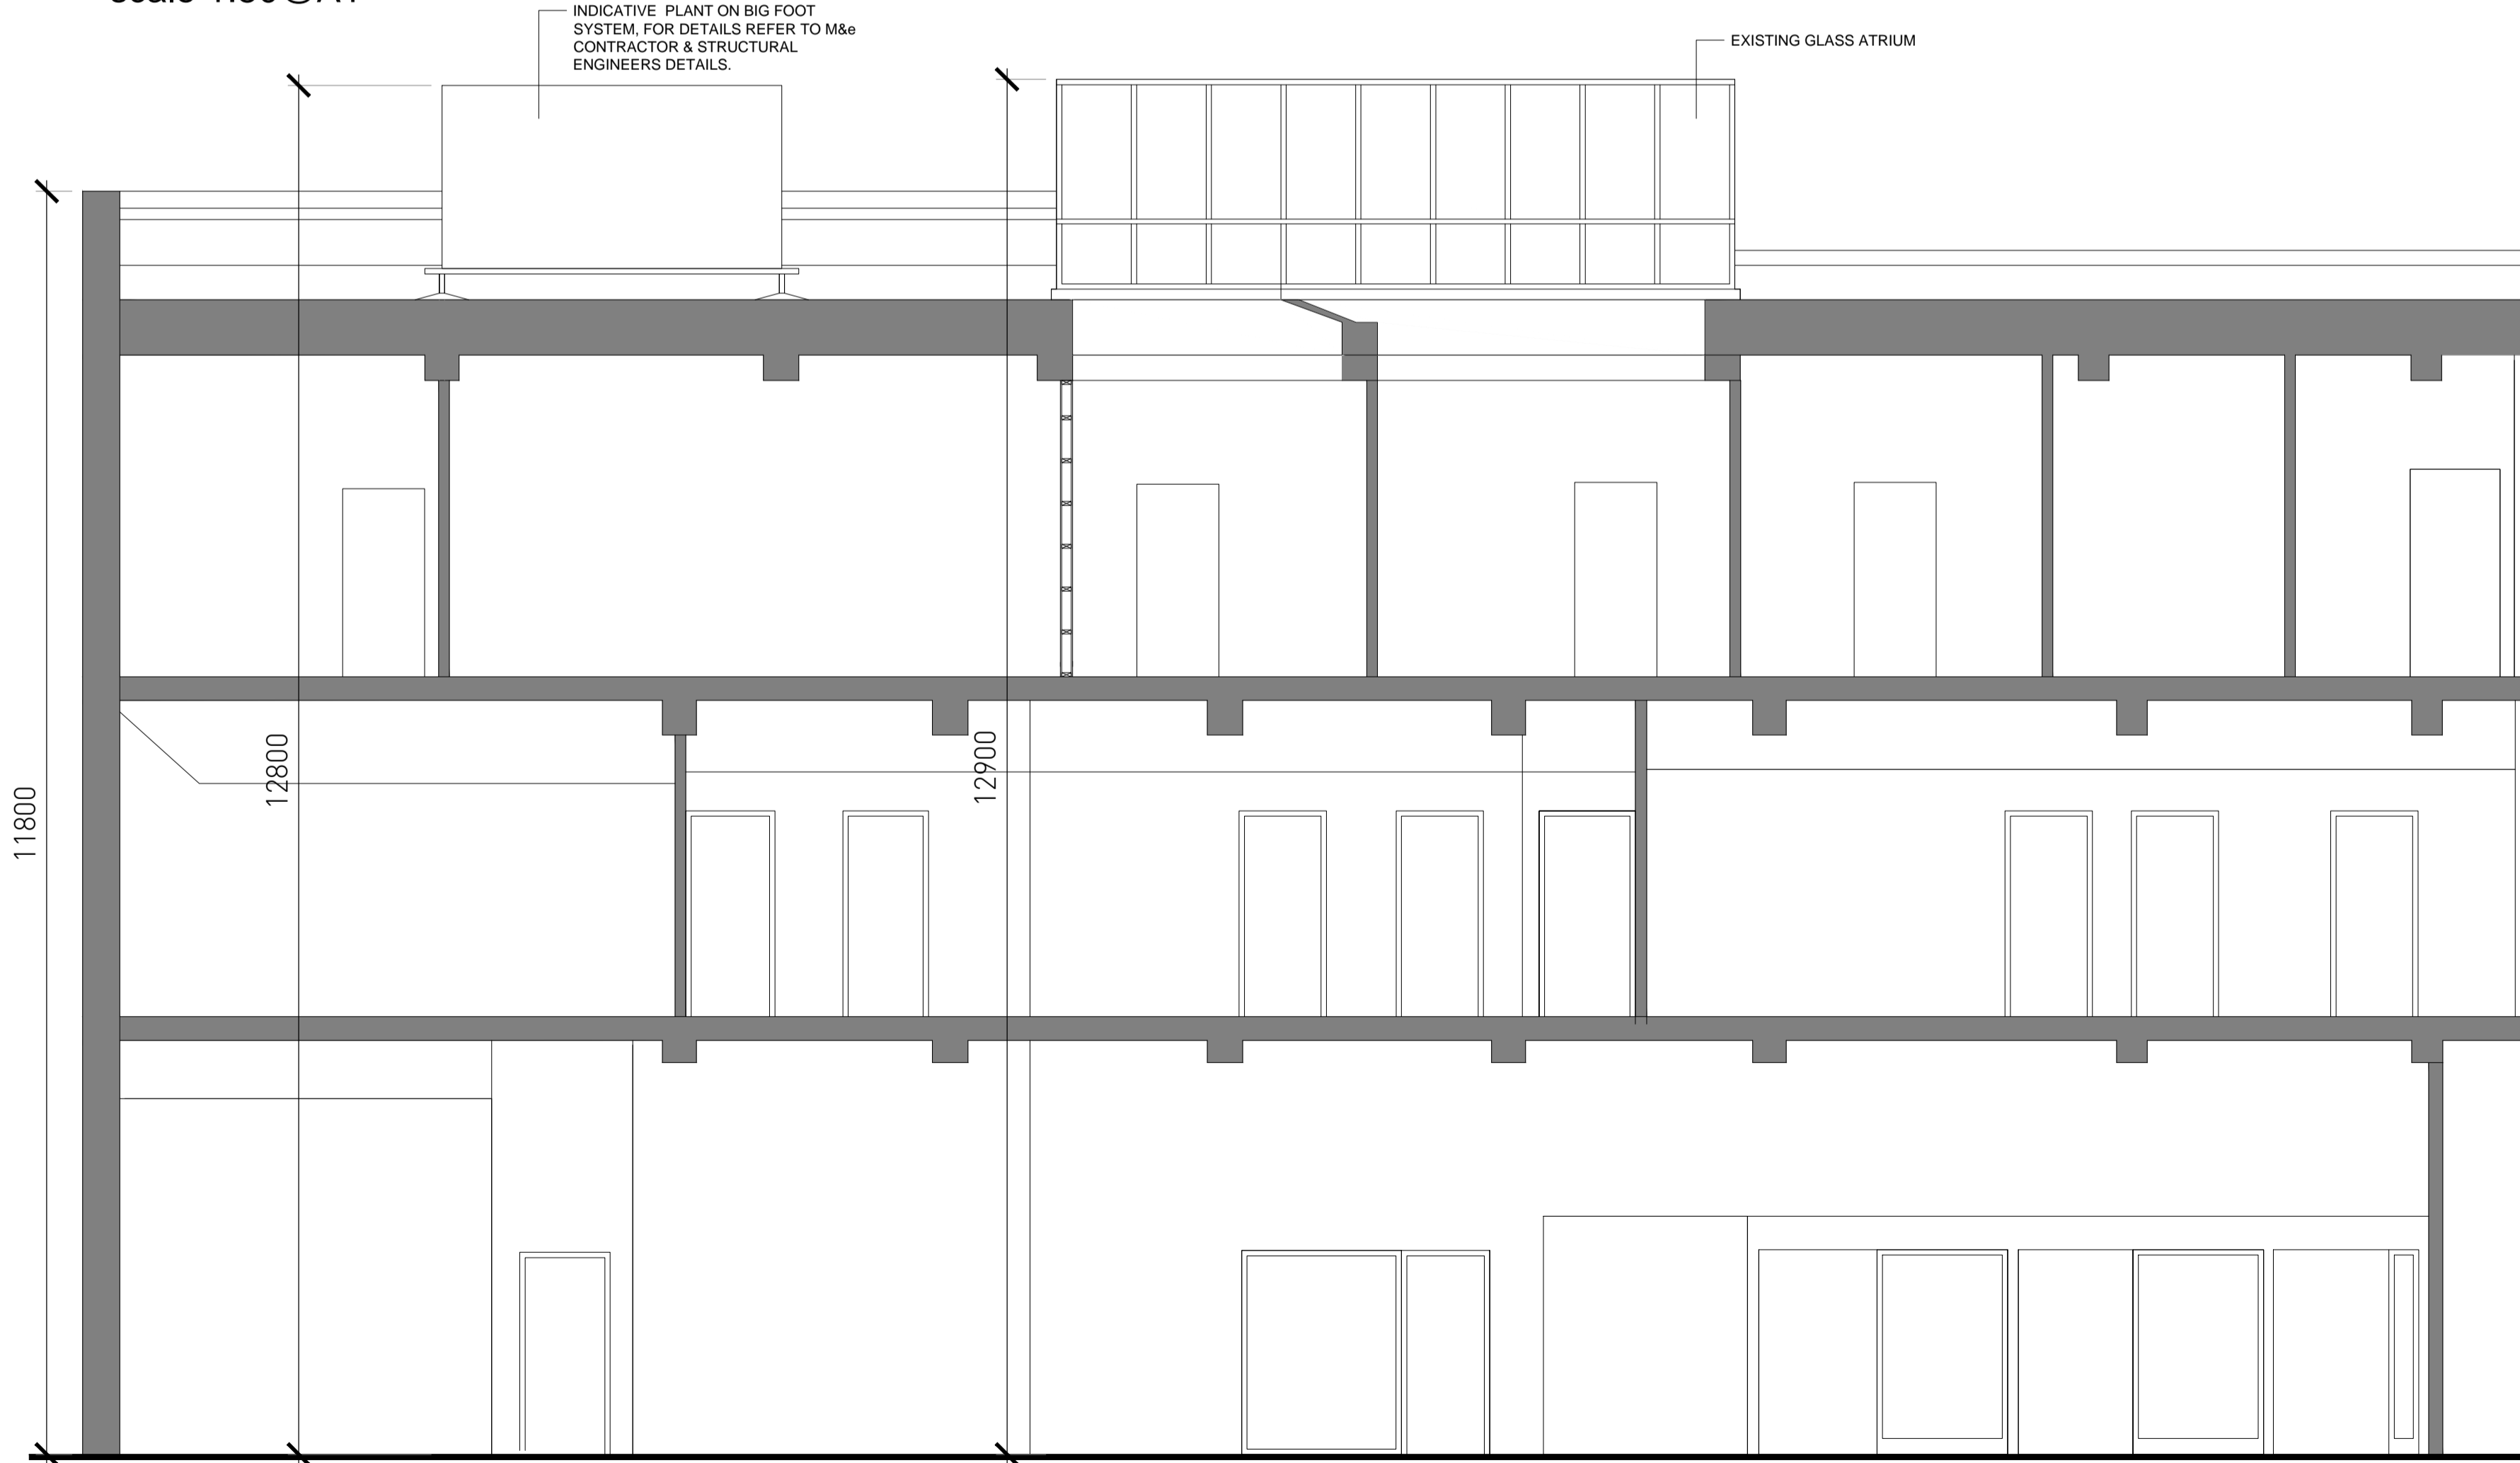

PART SECTION THROUGH BUILDING AS PROPOSED
scale 1:50@A1



SHOPFRONT AS PROPOSED
scale 1:50@A1



YBS Group
BBS - Branch refurbishment
Barnsley
Proposed Roof Plan,
Section & Elevation

Scale
1:50@A1
Drawn By / Checked By
DJT/PP
Drawing Number
17538_IN_WD_100

FOR APPROVAL

SoVibrant Ltd
The Innovation Centre
Hornbeam House
Hornbeam Park
Harrogate
England
HG2 8QT

+44 (0) 1423 789 388
www.sovibrant.co.uk