



Location S:\2023\23005 - Premdor - BARNISLEY\2 - DRAWINGS\DRAW\20 CA PLANS SECT ELEV\23005-A-CJCT-01-02-PL-20-2102.dwg
Last Saved: 28.09.23 Joseph ewen

Location Plan

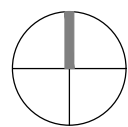

P02 Green Roof to canopys indicated
P01 Updated Photovoltaic Panels
Rev. Des.

JOE 09.10.23 AAH
EMTJ 02.10.23 AAH
By Date Ch.

 

Contractor must verify all dimensions on site before commencing any work or shop drawings. If this drawing exceeds the quantities taken in any way the Architects are to be informed before the work is initiated. Only figured dimensions to be taken from this drawing. Do not scale off this drawing. Drawings based on Ordnance Survey and / or existing record drawings - design and drawing content subject to Site Survey, Structural Survey, Site Investigations, Planning and Statutory Requirements and Approvals. Authorised reproduction from Ordnance Survey Map with permission of the Controller of Her Majesty's Stationery Office. Crown Copyright reserved. © careyjones chapmantolcher (Studio North) Ltd. All Rights Reserved

A1

Client:
Premdor

Project: Juggernaut	Job No. 23005
Title: Unit A Roof Plan	
Scale: 1:200 @A1	Status: Drawn By: EMTJ
Date: October 2023	Checked By: AAH
Drawing No: 23005-A-CJCT-01-01-PL-20-2102	Revision: P02


**Carey Jones
Chapman
Tolcher**

Studio 104, 338 Goswell Road
London EC1V 7LQ
Tel +44(0)20 7269 9400

www.cjctstudios.com

Studio 2, 56 Wellington St.
Leeds LS1 2EE
Tel +44(0)113 224 5000

PLANNING

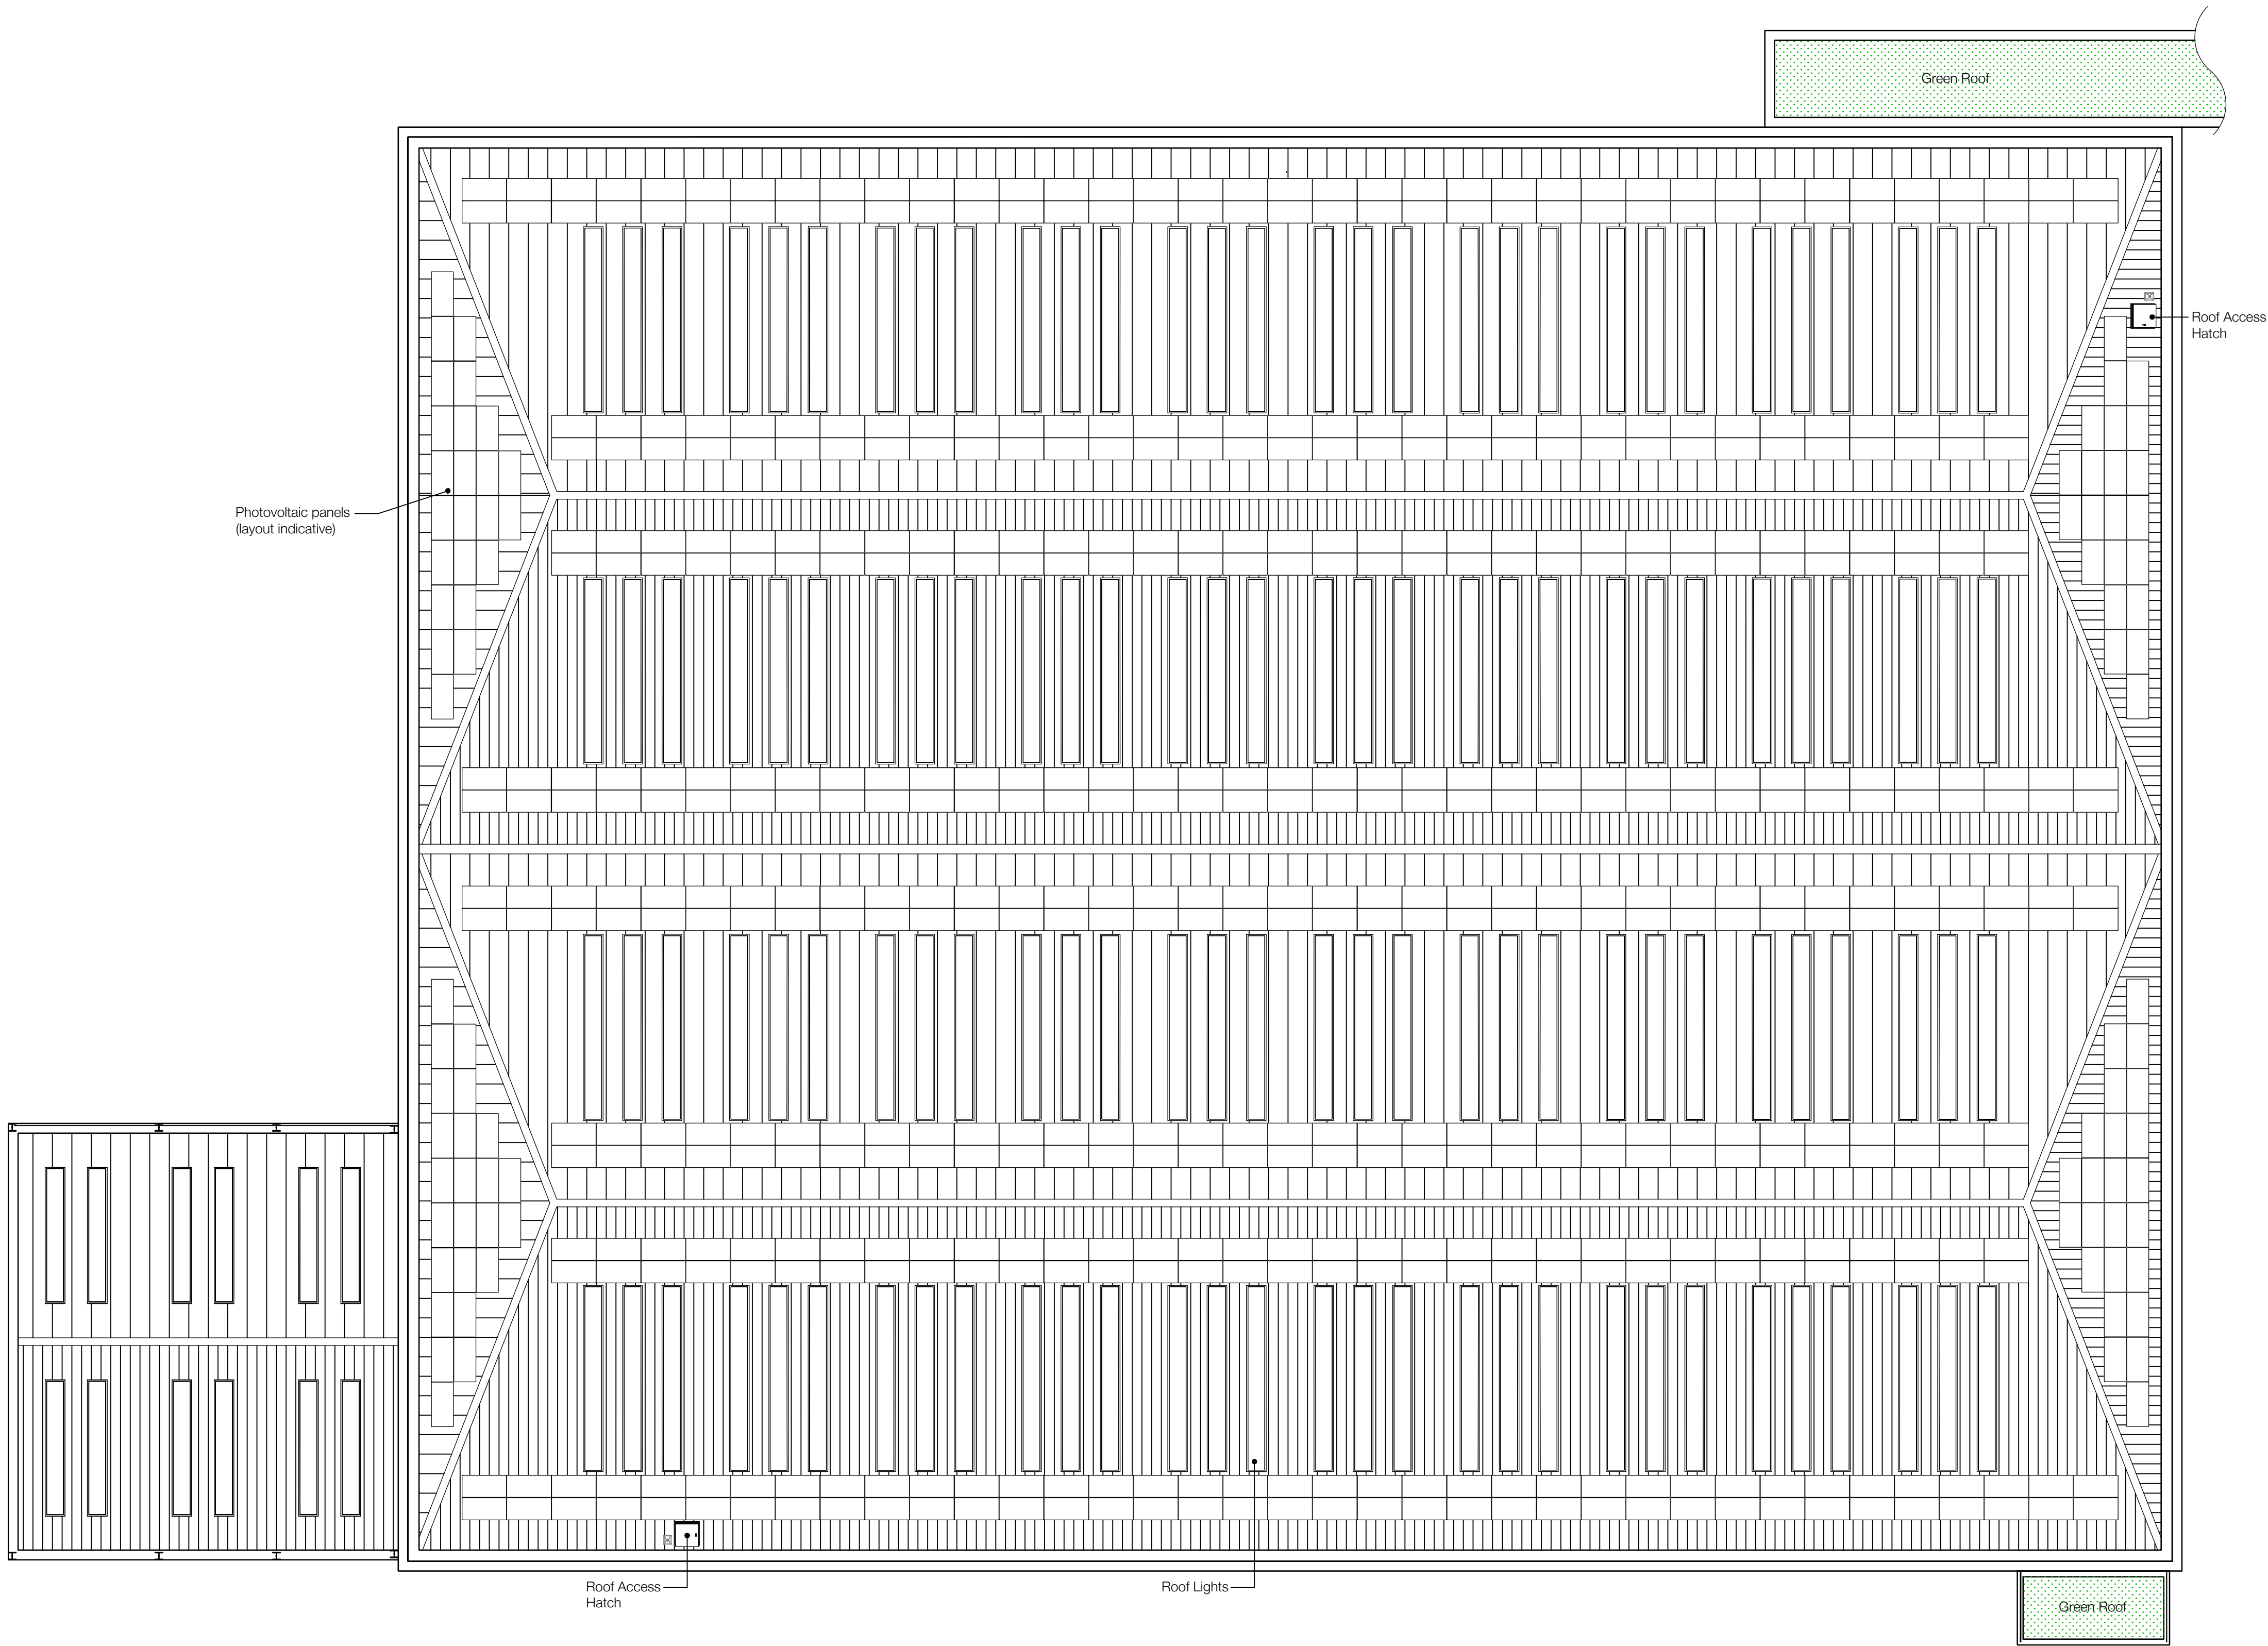

Key Plan
Scale - 1:2500

