
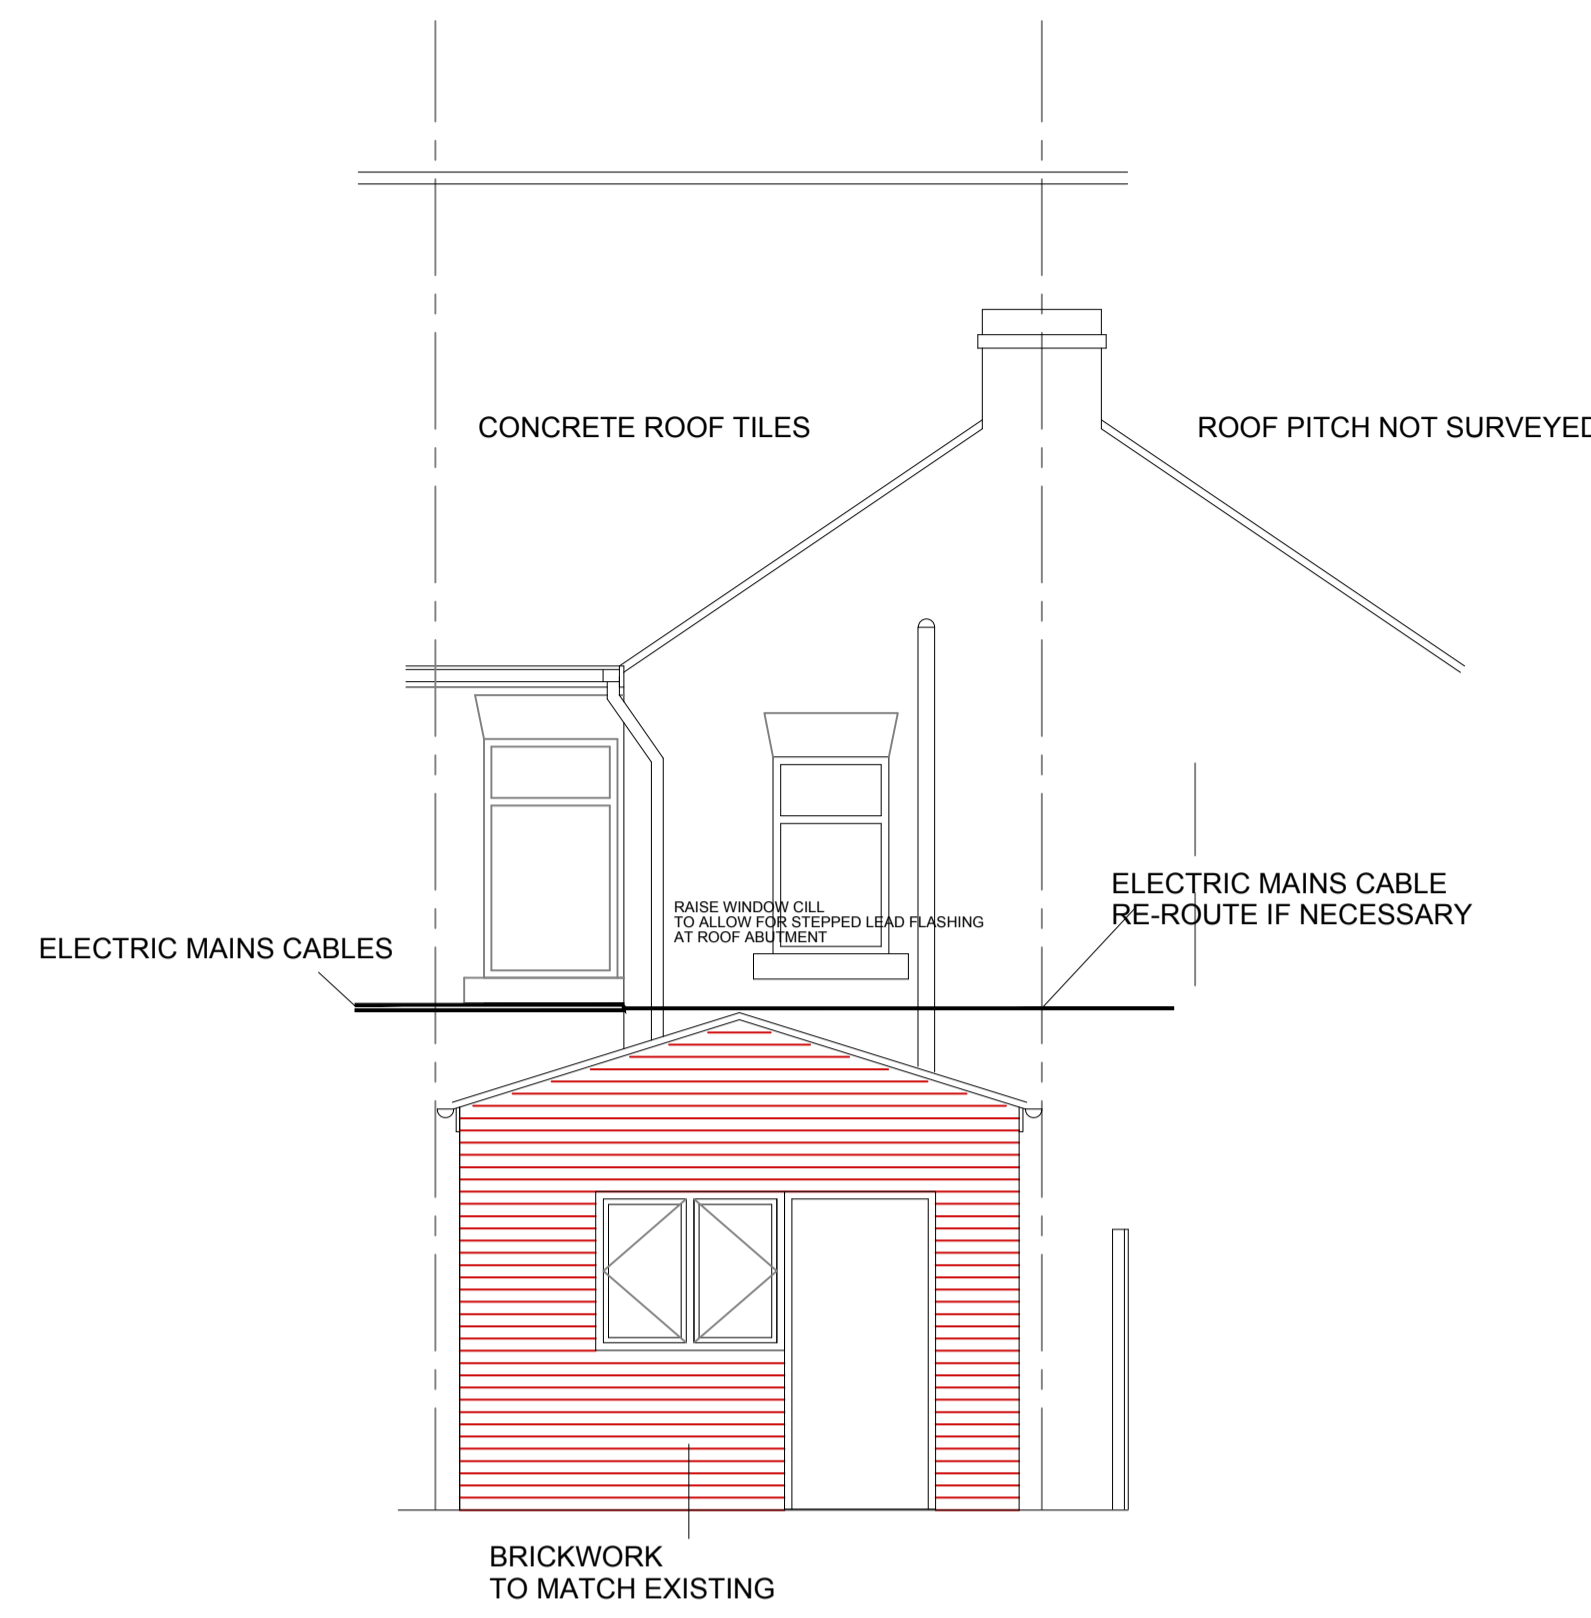


GROUND FLOOR PLAN


NO. 341

NO. 343
LIVING


NO. 345

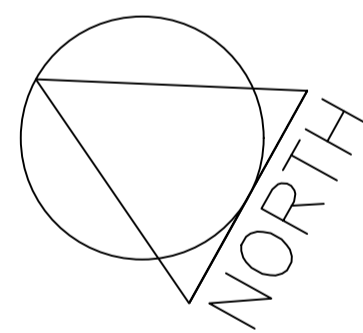

REAR/EAST ELEVATION

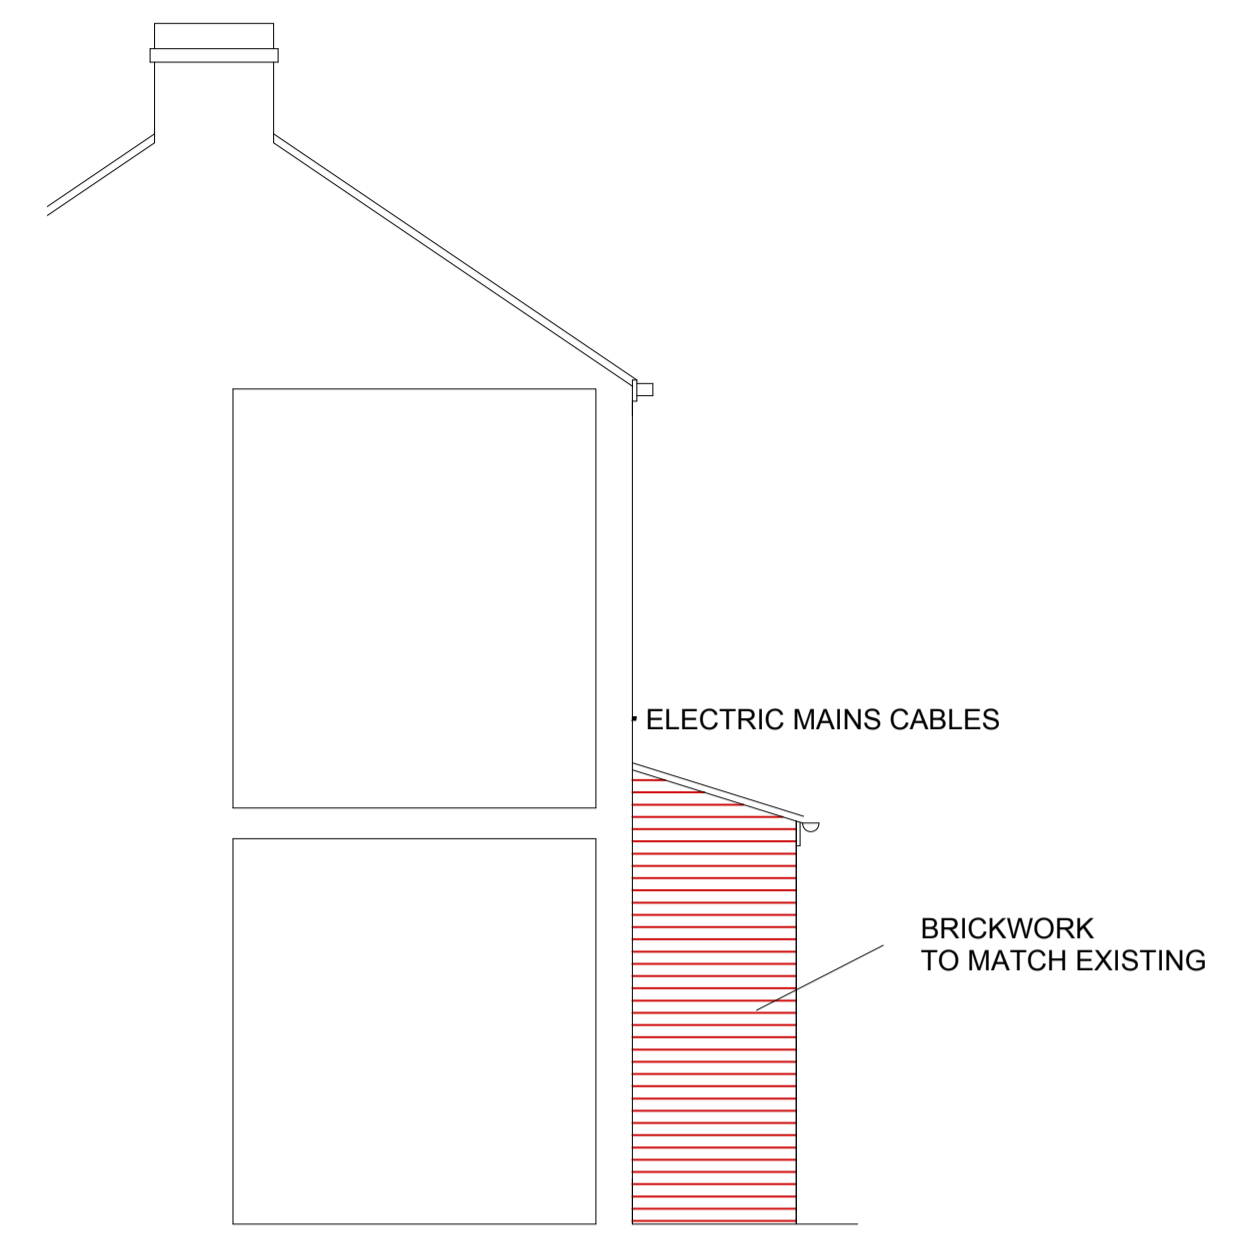

ELEVATION/SECTION A-A

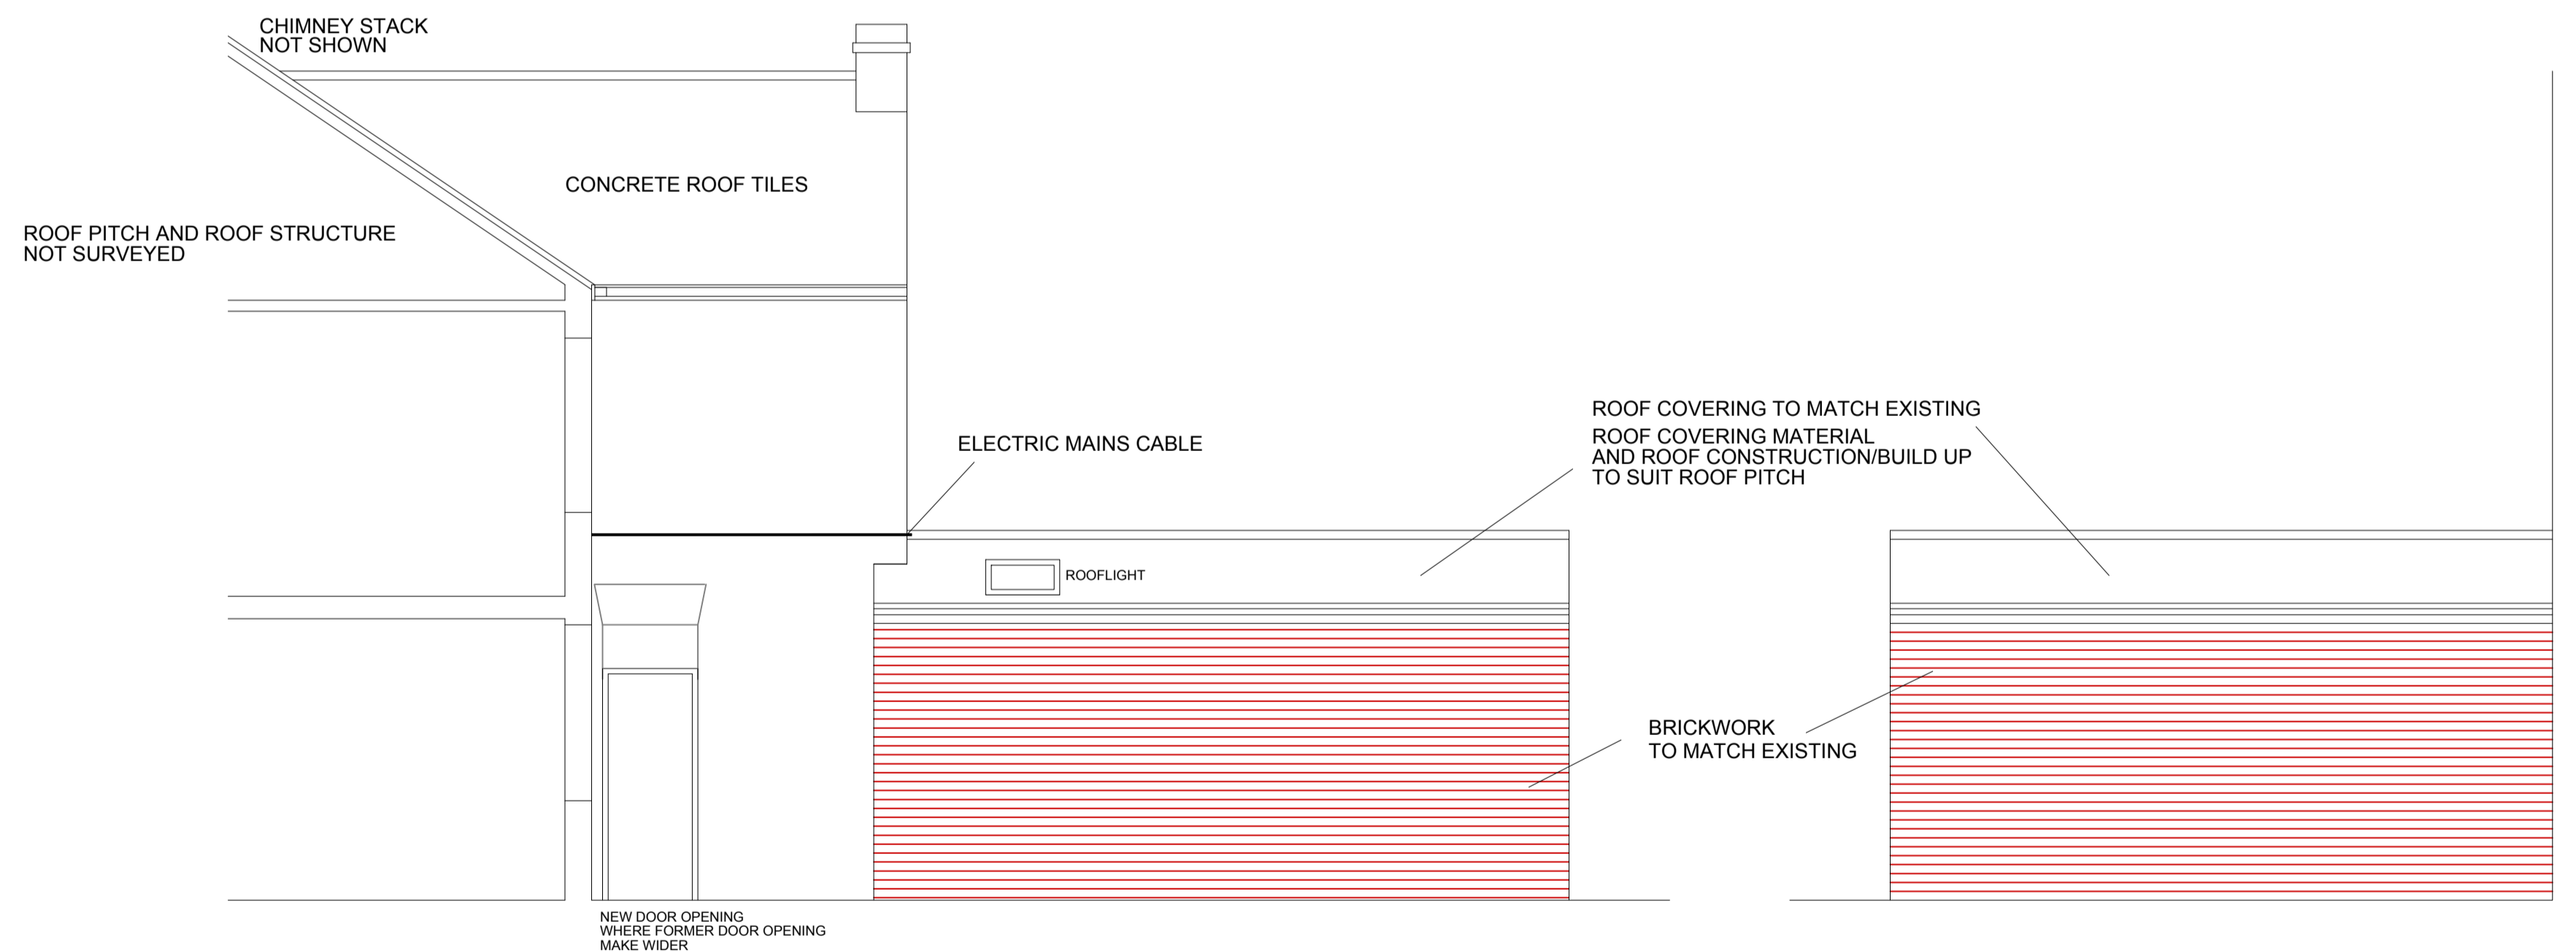

SOUTH ELEVATION / SECTION

NORTH ELEVATION



1. THIS DRAWING AND THE COPYRIGHTS AND PATENTS THEREIN ARE THE PROPERTY OF NYP ARCHITECTURAL SERVICES LIMITED REGISTERED IN ENGLAND AND WALES NO. 12345337 AND MAY BE USED OR REPRODUCED ONLY UNDER CONTRACT.
2. CONTRACTORS AND SUB-CONTRACTORS MUST CHECK AND AGREE ALL DIMENSIONS BEFORE PREPARING SHOP DRAWINGS OR COMMENCING WORK ON SITE.
3. CONTRACTORS ARE RESPONSIBLE FOR INFORMING THE DESIGNER OF ANY DISCREPANCY DISCOVERED ON THIS DRAWING OR BETWEEN THIS DRAWING AND ANY OTHER RELATED DOCUMENT ISSUED UNDER THE STANDARD FORM OF CONTRACT IN RESPECT OF THE WORK.
4. WRITTEN DIMENSIONS ONLY ARE TO BE USED FROM THIS DRAWING. IF IN ANY DOUBT ASK FOR CLARIFICATION.

Revisions.			Revisions.		
Date	Suffix	Description	Date	Suffix	Description

NYP ARCHITECTURAL SERVICES LIMITED
 BUSINESS AND INNOVATION CENTRE, WILTHORPE, BARNSELY, S75 1JL. TEL: 01226 200989 EMAIL: scott@nypas.co.uk stephen@nypas.co.uk

Project: 343 HIGHAM COMMON LANE
 HIGHAM
 BARNSELY, S75 1PG

Client:

Drawing Title: PLAN AND ELEVATIONS AS PROPOSED

Date: APRIL 2023
 Ref: 103-41

Scale: 1:50 @ A1
 Dwg. No: 102
 Rev: A

SHEET SIZE: A1