


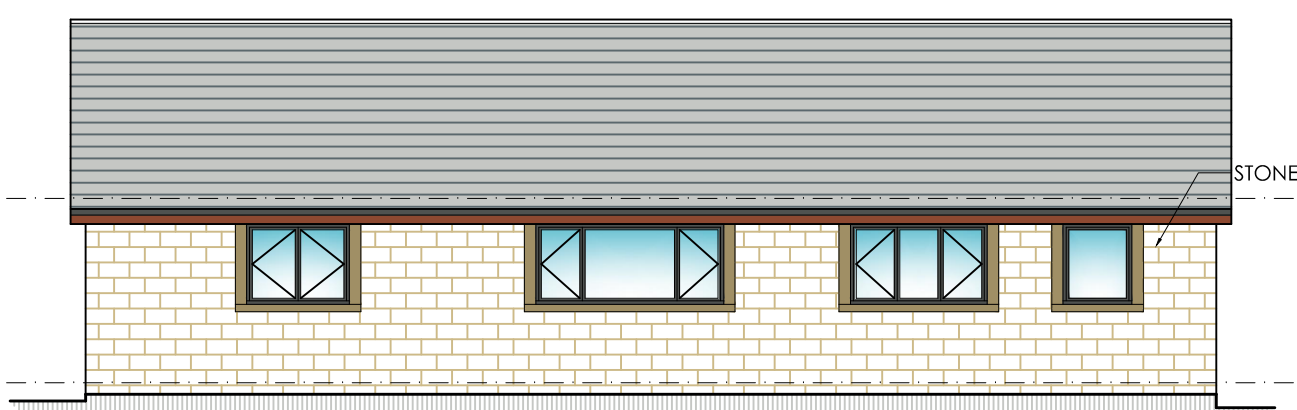


PROPOSED FRONT ELEVATION
SCALE 1:100



PROPOSED SIDE ELEVATION
SCALE 1:100




PROPOSED REAR ELEVATION
SCALE 1:100

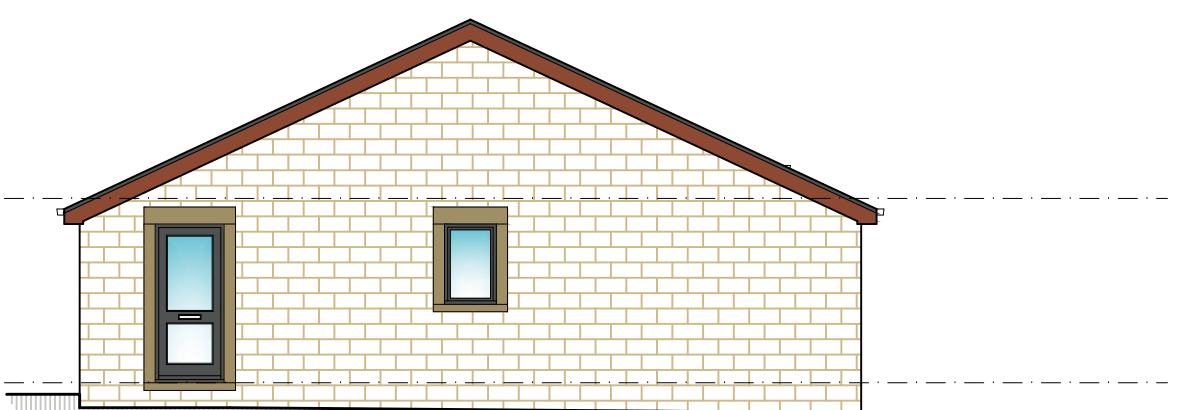


PROPOSED SIDE ELEVATION
SCALE 1:100




EXISTING FRONT ELEVATION
SCALE 1:100

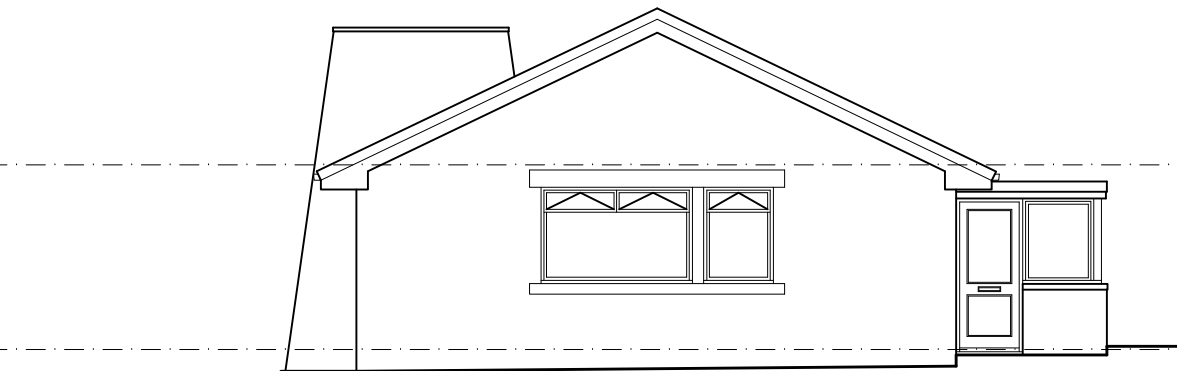




EXISTING SIDE ELEVATION
SCALE 1:100

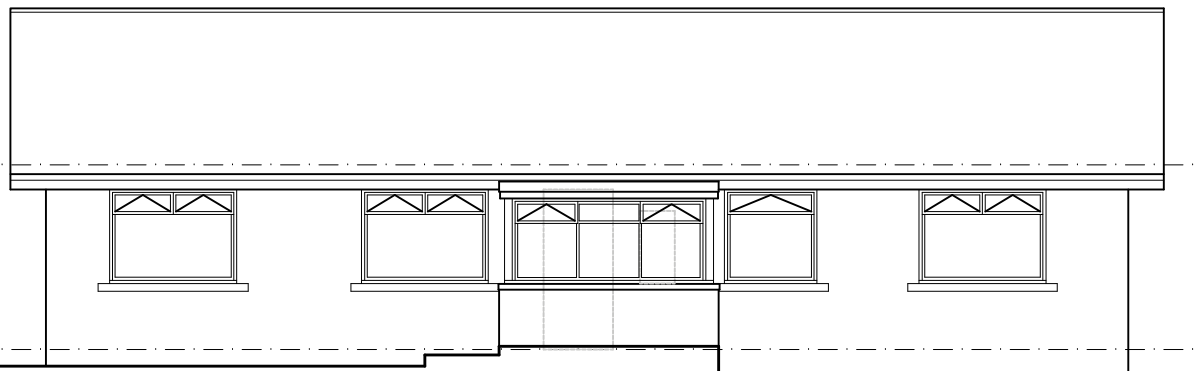

EXISTING REAR ELEVATION
SCALE 1:100

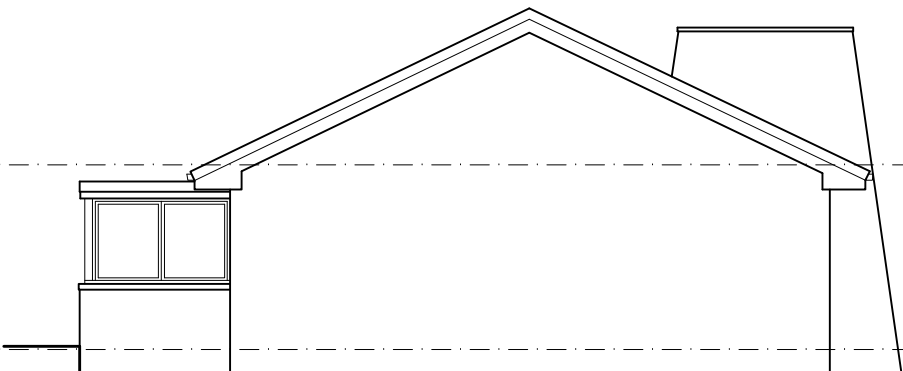


EXISTING SIDE ELEVATION
SCALE 1:100

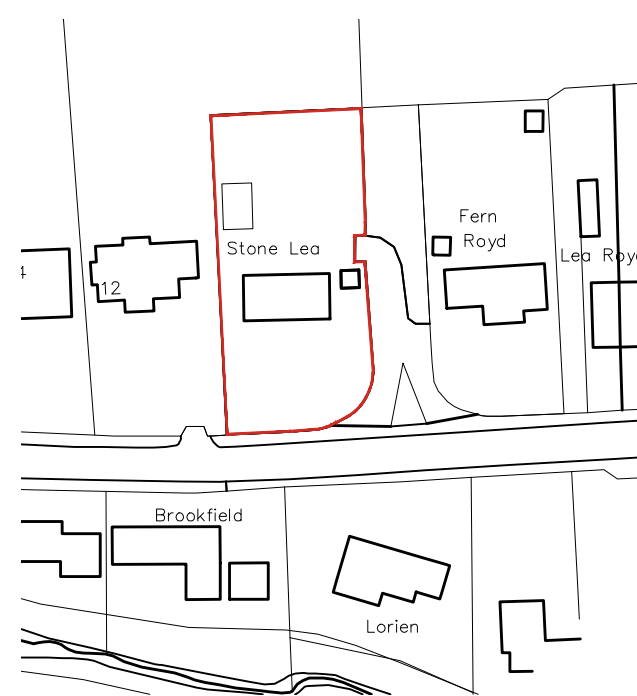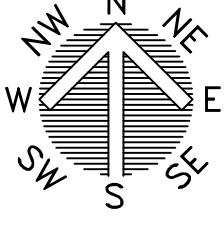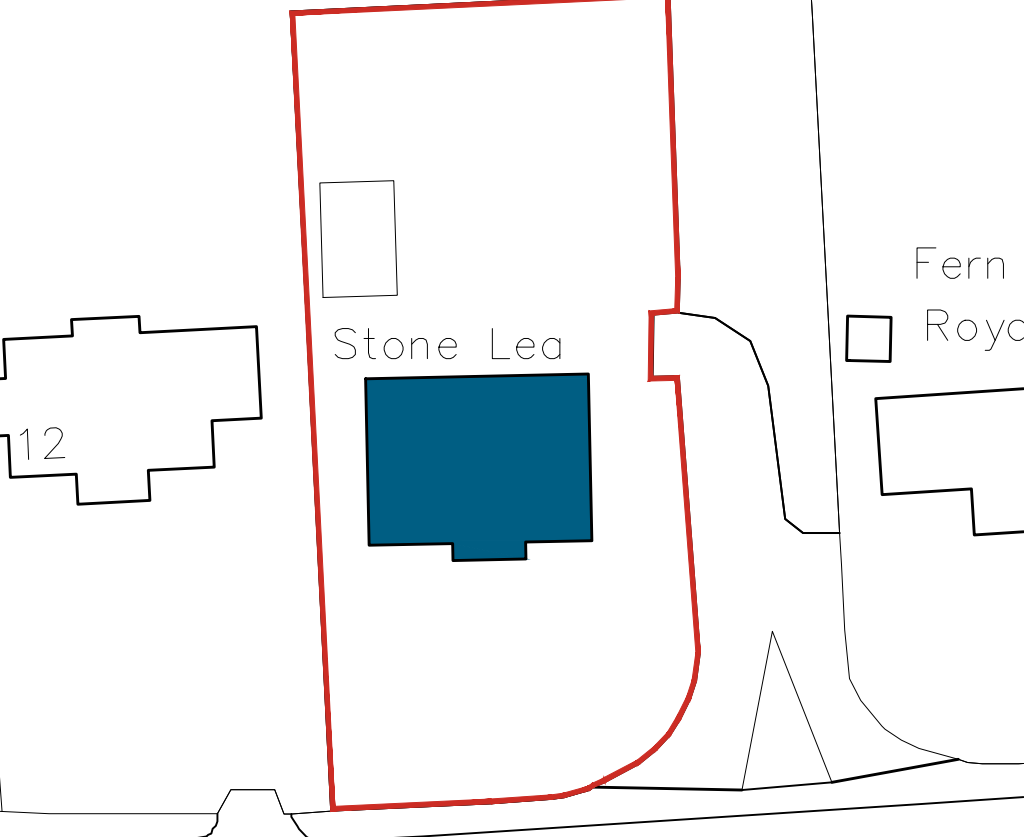


LOCATION PLAN
SCALE 1:1250

BLOCK PLAN
SCALE 1:500

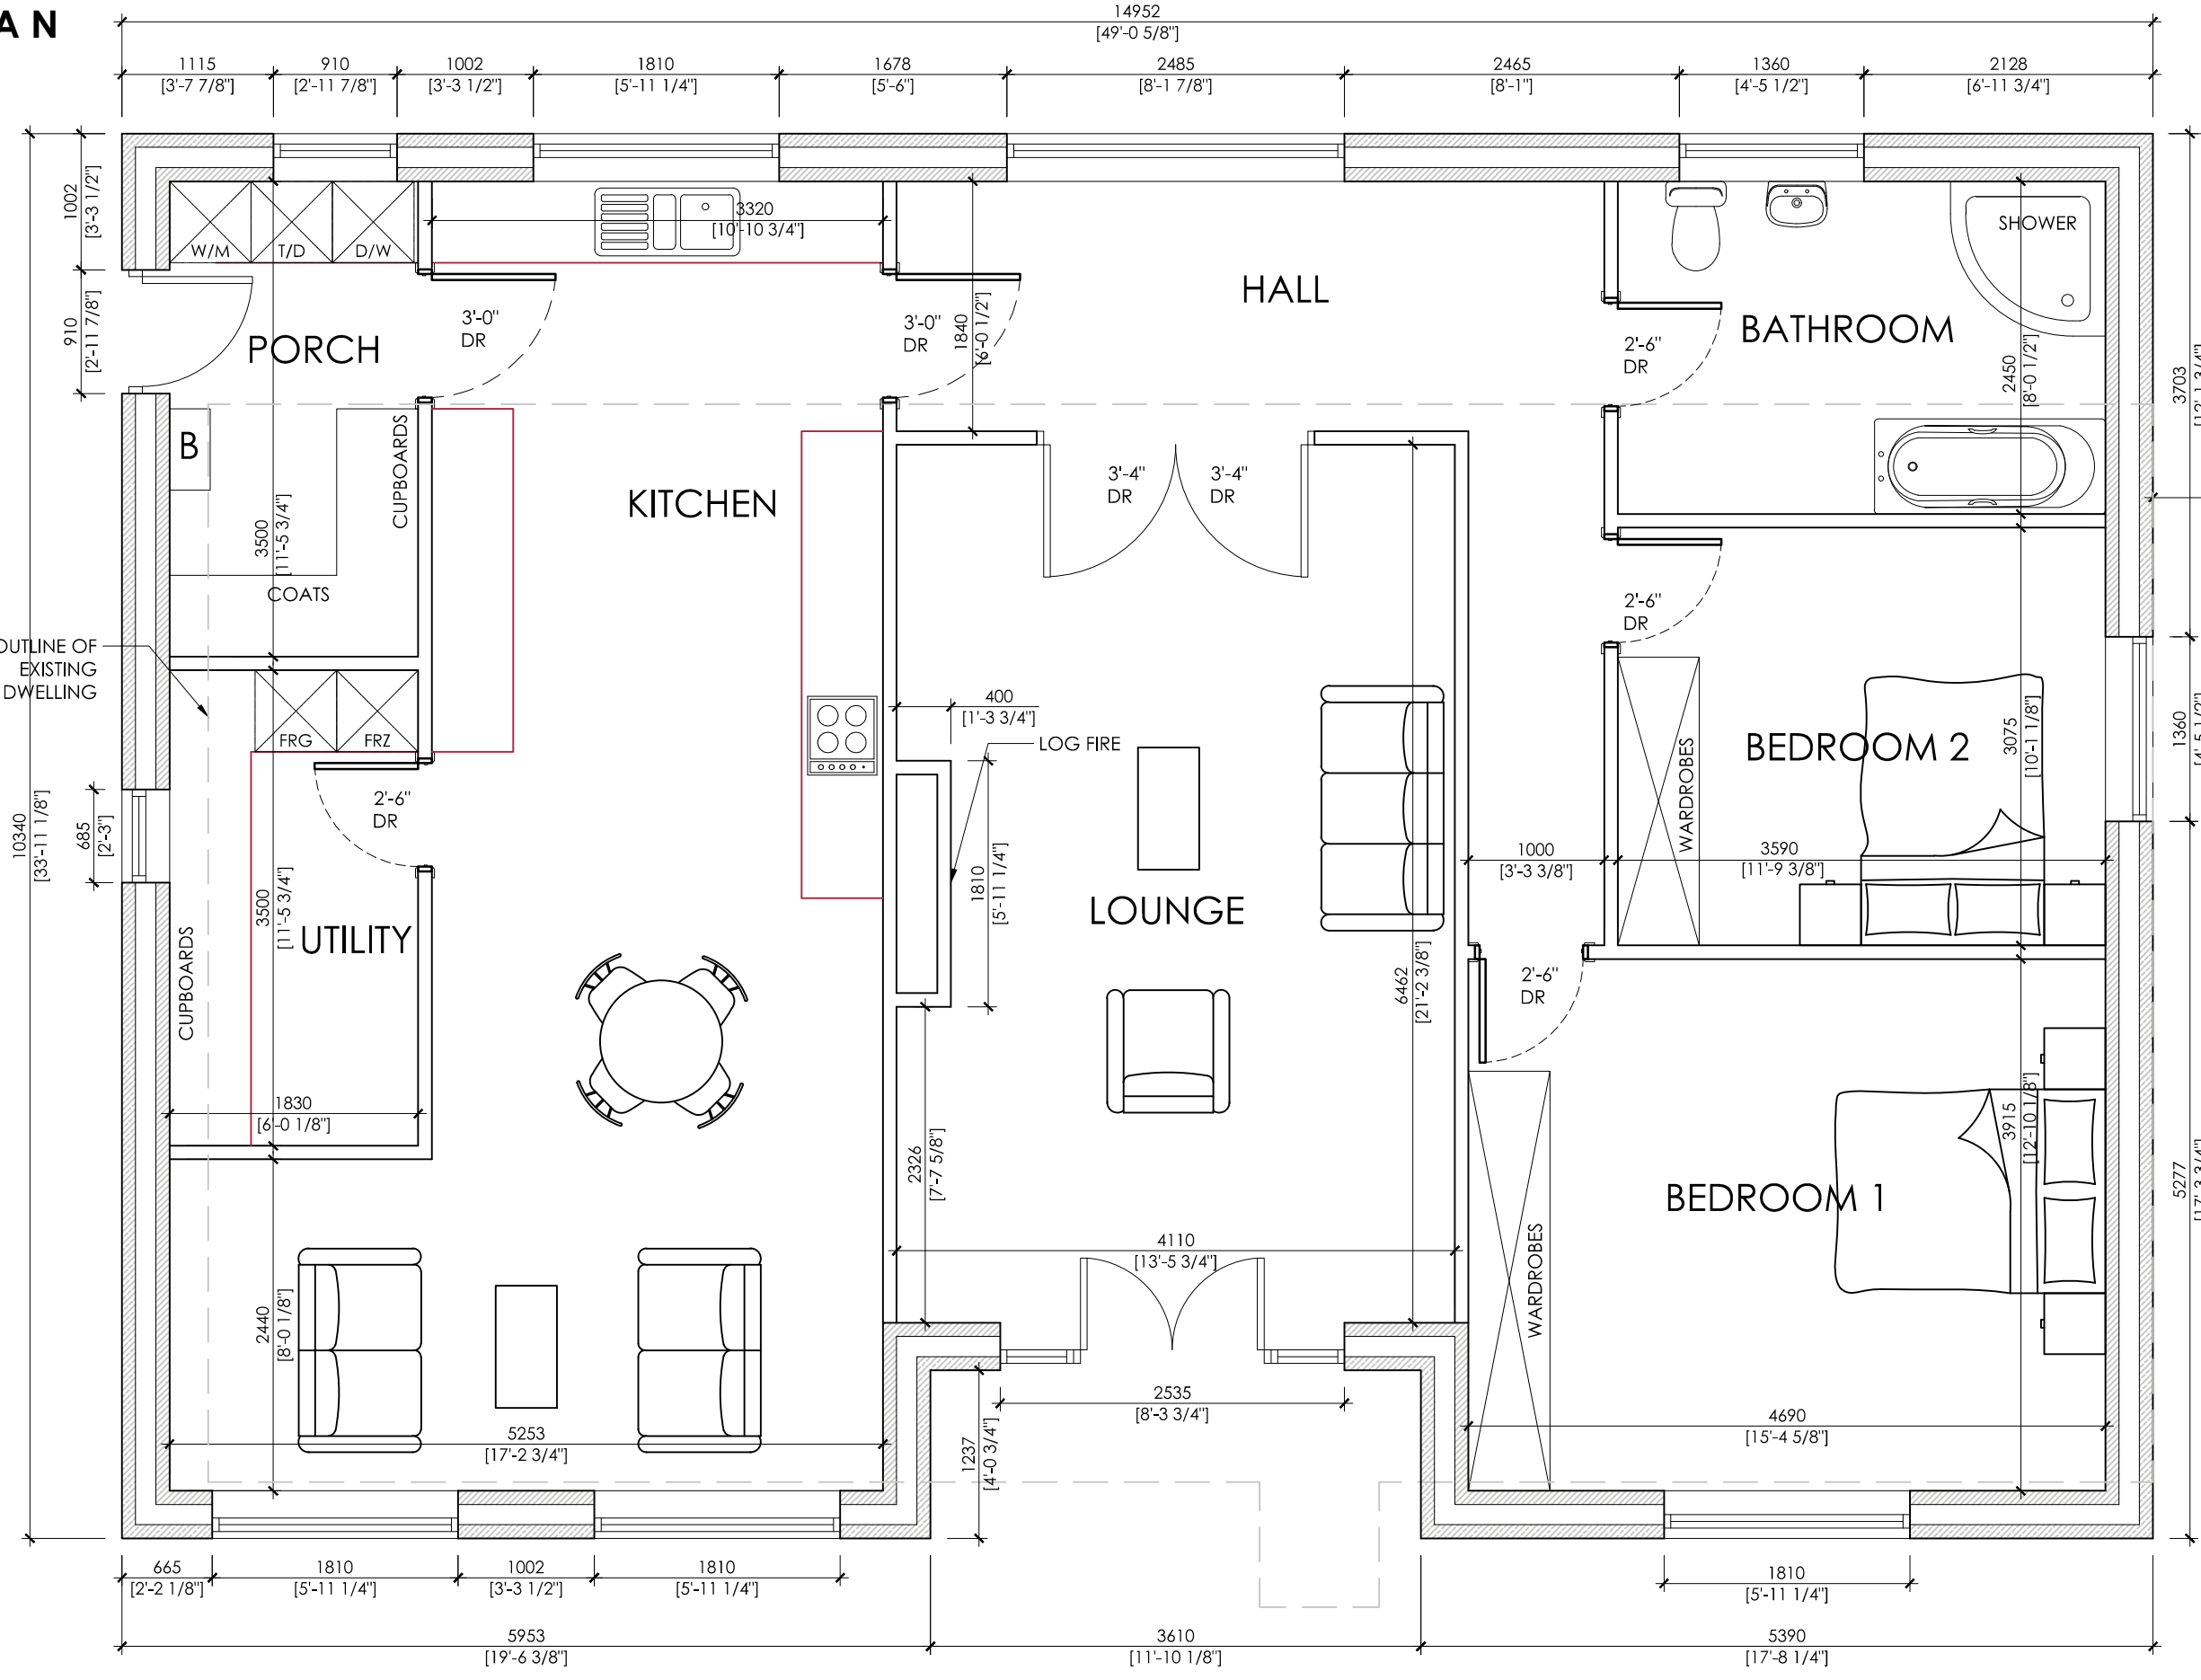

PROPOSED GROUND FLOOR PLAN
SCALE 1:50

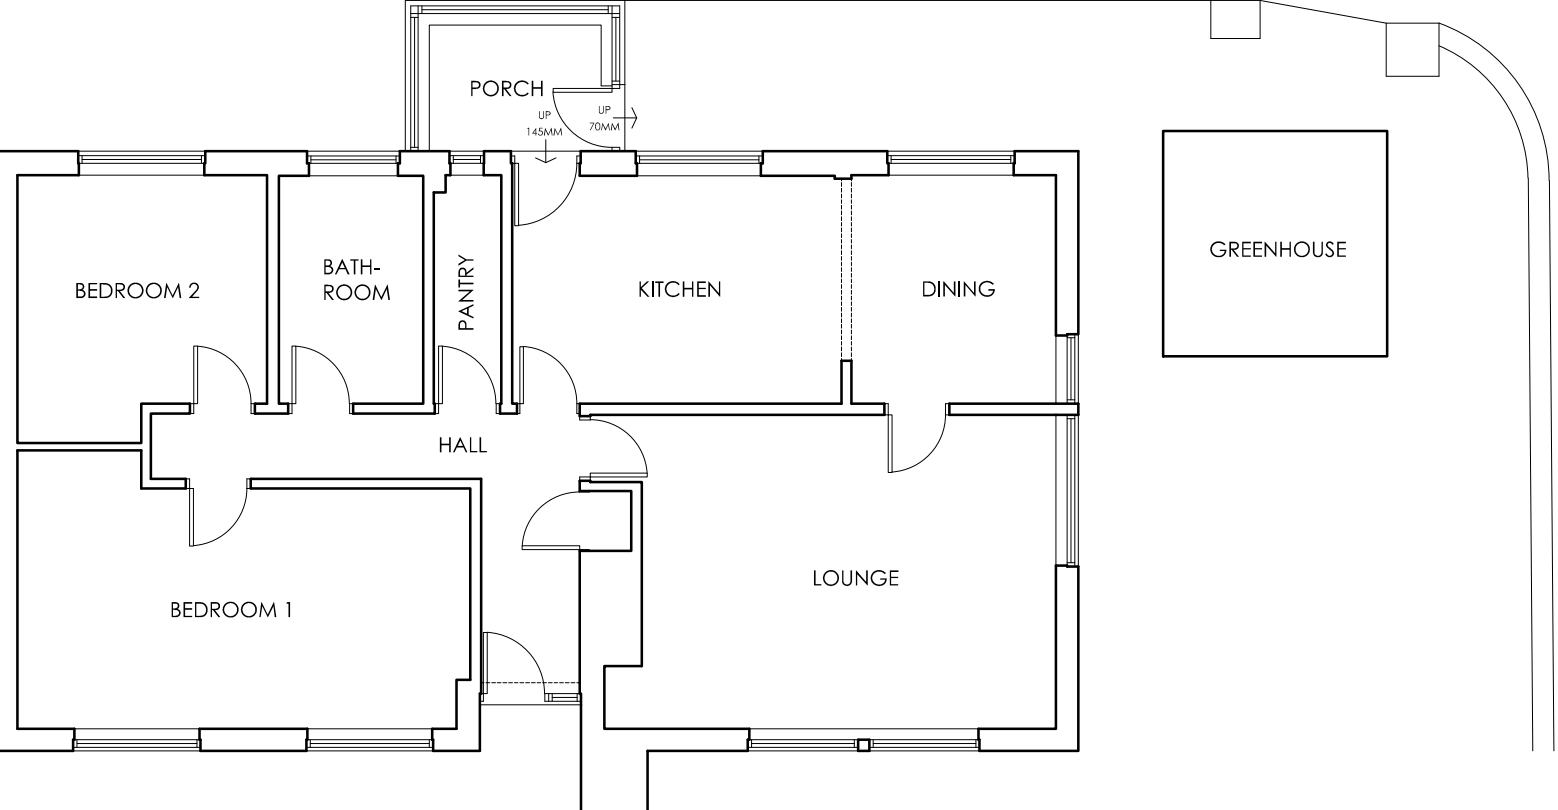

EXISTING GROUND FLOOR PLAN
SCALE 1:100

 White Agus PARTNERSHIP			OFFICE ONE, 34 VICTORIA ROAD, BARNSELEY, S70 2BU			Phone: 01226 208482		
ARCHITECTURAL SERVICES						Email: info@whiteaguspартnership.co.uk Web: www.whiteaguspартnership.co.uk		
Project. PROPOSED EXTENSION AT STONE LEA, LEE LANE MILLHOUSE GREEN, S36 9LN					Client. MRS ISABEL HOBSON			
Drawing Title. PLANS AND ELEVATIONS					Date. NOVEMBER 2022		Scale. 1:50 & 1:100 @ A1	
					Ref. 22-150		Dwg. No. 01	Rev. C
Date	Suffix	Description		Date	Suffix	Description		
19/12/2022	A	REVISED TO CLIENTS REQUIREMENTS						
11/01/2023	B	REVISED TO CLIENTS REQUIREMENTS						
25/01/2023	C	REVISED TO CLIENTS REQUIREMENTS						