


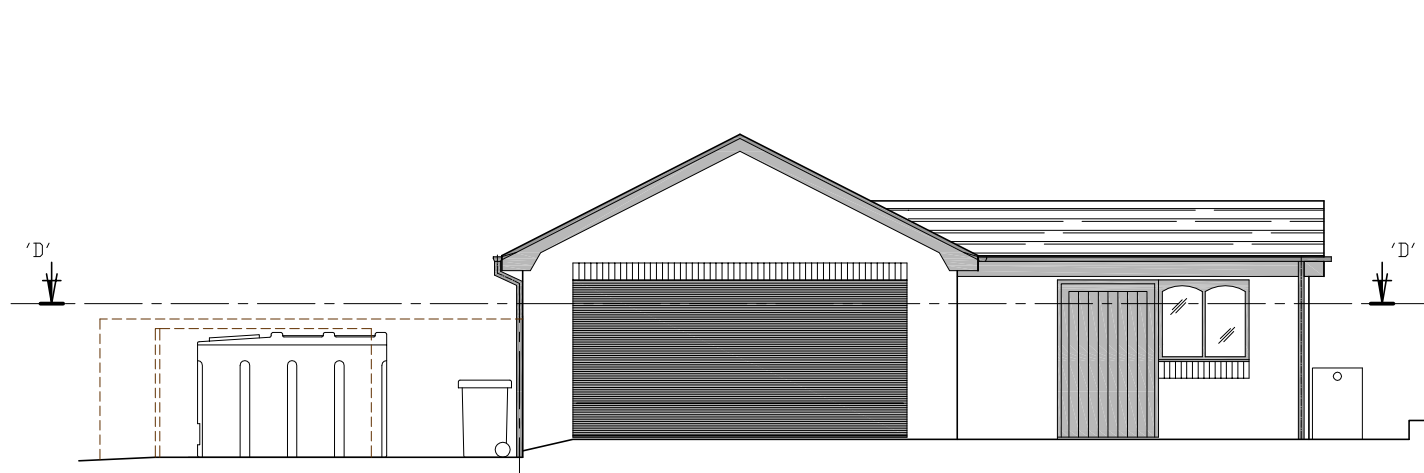


PROPOSED FRONT ELEVATION ON 'A'




PROPOSED SIDE ELEVATION ON 'B'



PROPOSED SIDE ELEVATION ON 'C'

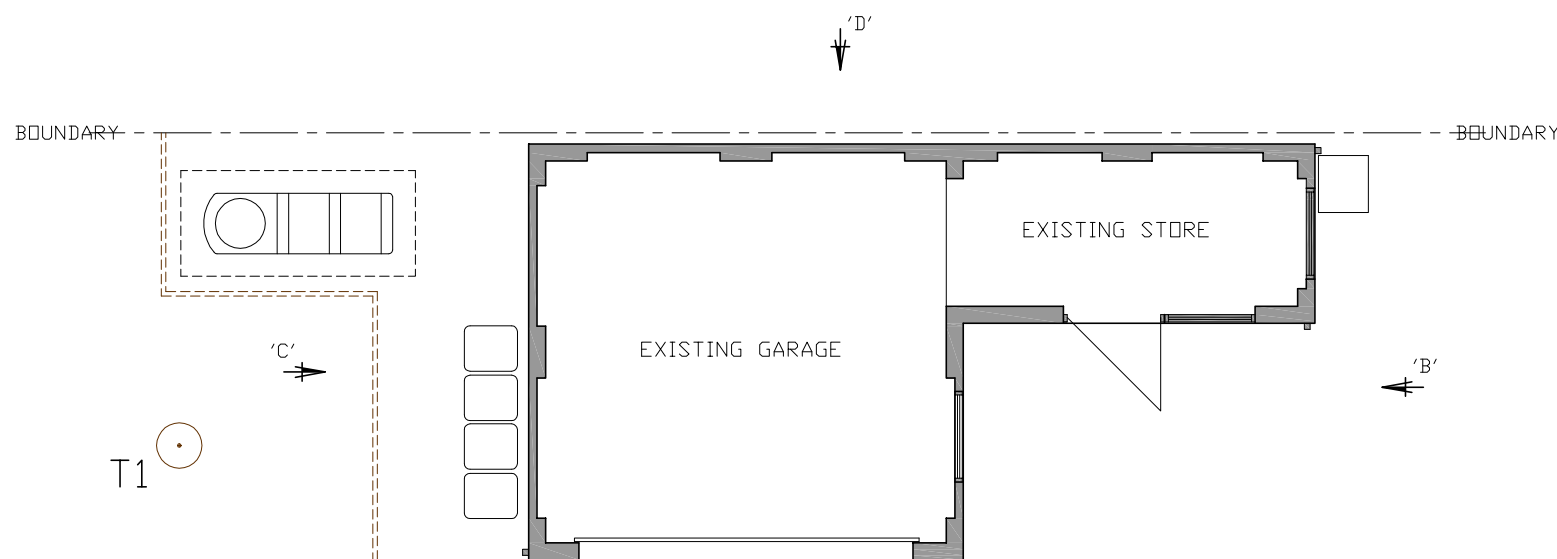

PROPOSED SECTION ON 'D' - 'D'

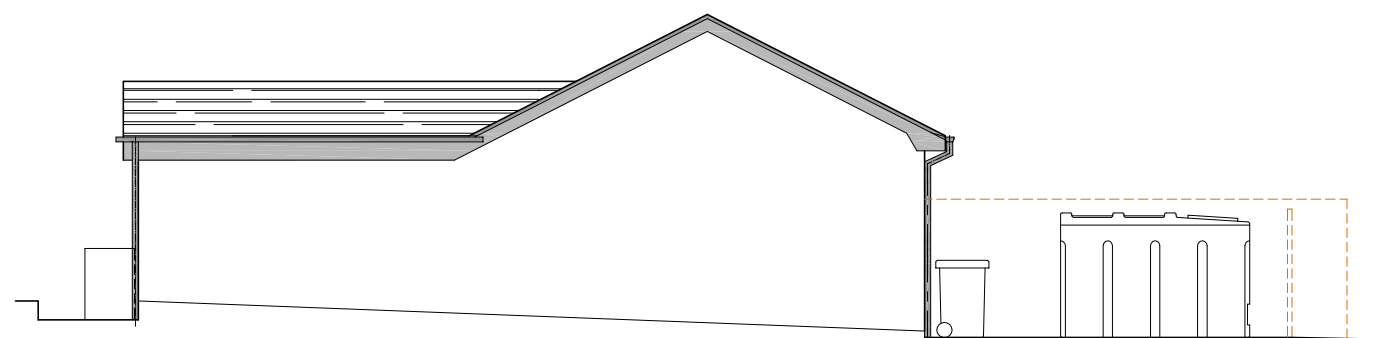

PROPOSED REAR ELEVATION ON 'E'


PRINTS TO SCALE ON A3

PROPOSED ELEVATIONS AND SECTIONS
HAILWOOD HOUSE, PARK AVENUE
WORTLEY,
SHEFFIELD S35 7DR

OIL STORAGE TANK & BOILER

PGP1


SCALE 1 : 100

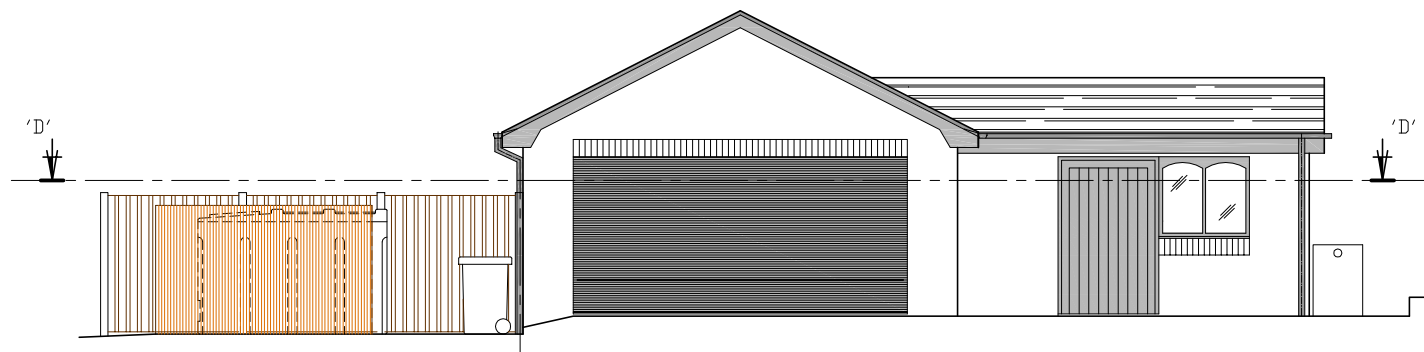


PROPOSED FRONT ELEVATION ON 'A'




PROPOSED SIDE ELEVATION ON 'B'

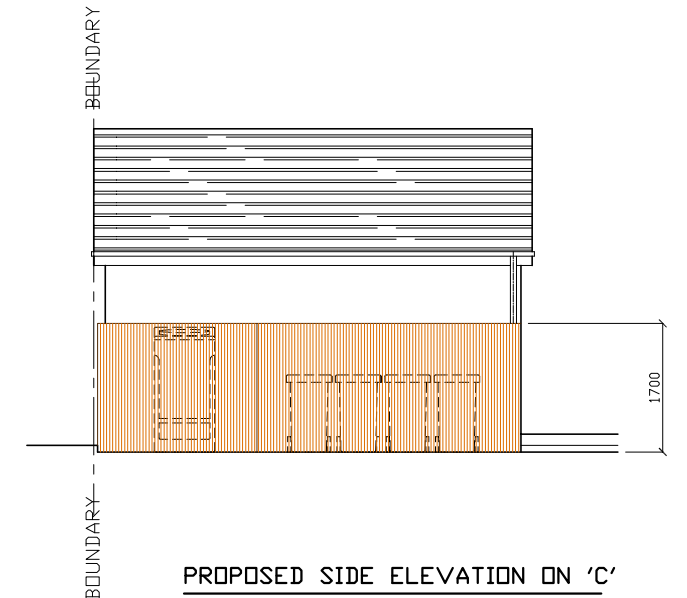

PROPOSED SIDE ELEVATION ON 'C'

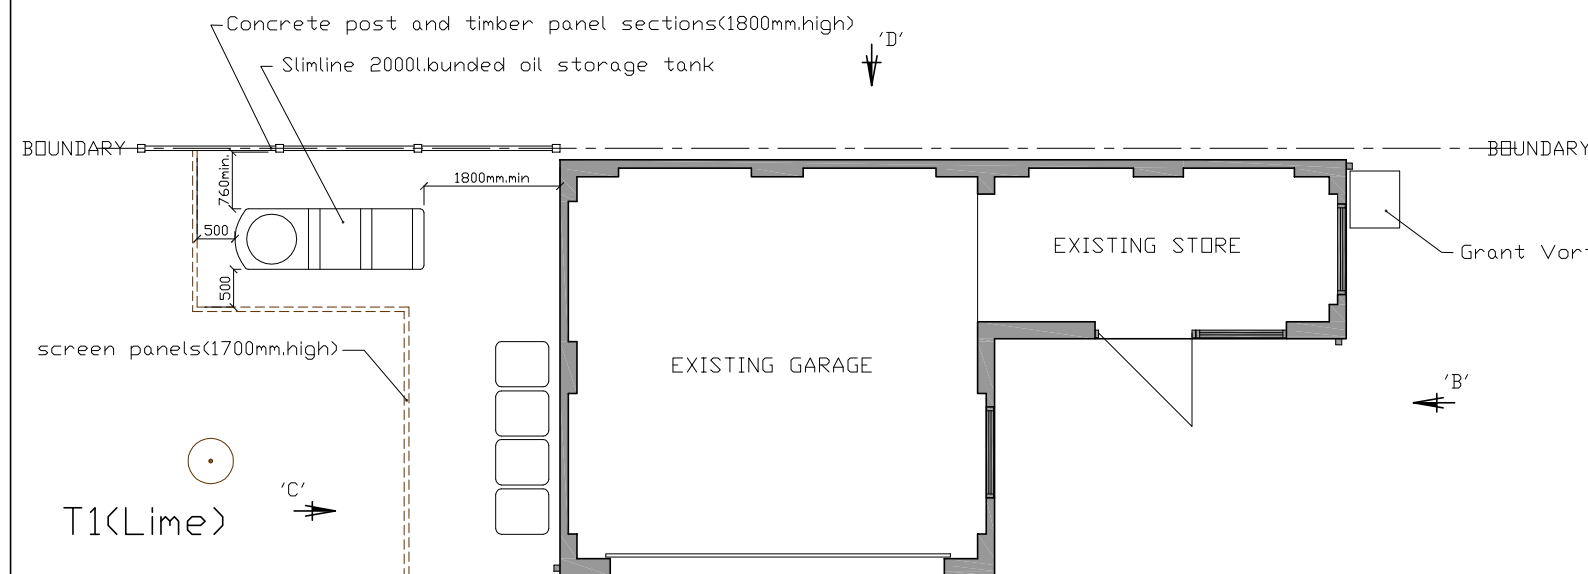

PROPOSED SECTION ON 'D' - 'D'

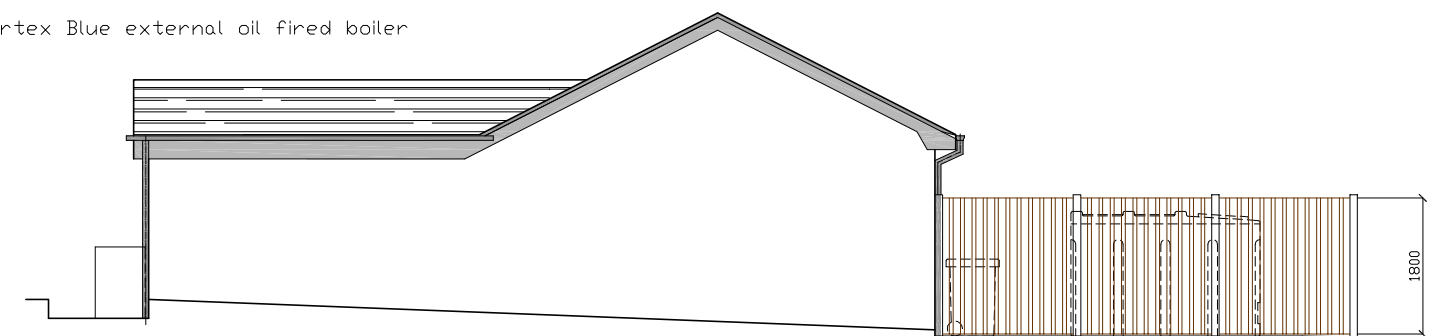

PROPOSED REAR ELEVATION ON 'E'


PRINTS TO SCALE ON A3

OIL STORAGE TANK & BOILER

PGP2

SCALE 1 : 100


PROPOSED ELEVATIONS AND SECTIONS
HAILWOOD HOUSE,PARK AVENUE
WORTLEY,
SHEFFIELD S35 7DR

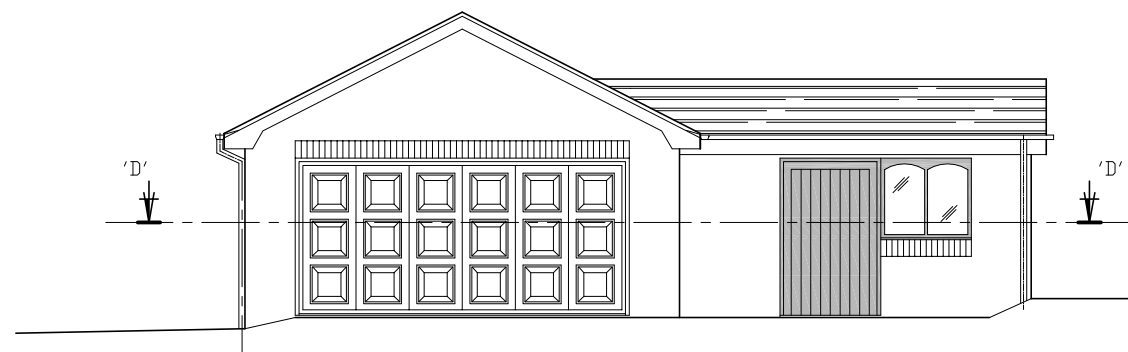


EXISTING FRONT ELEVATION ON 'A'




EXISTING SIDE ELEVATION ON 'B'

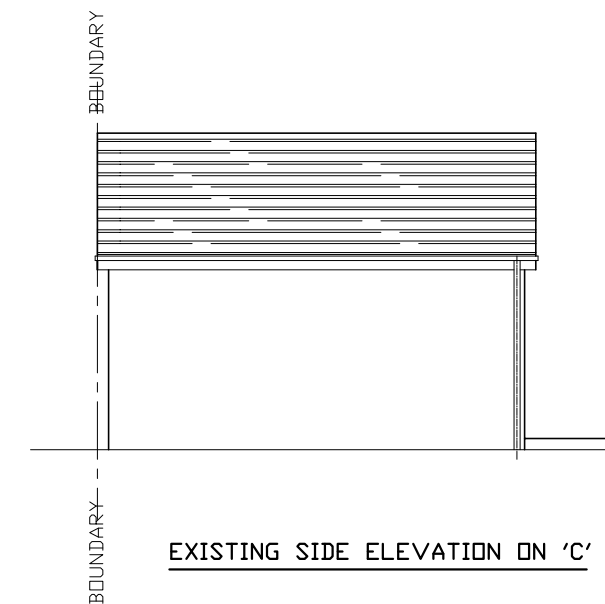

EXISTING SIDE ELEVATION ON 'C'

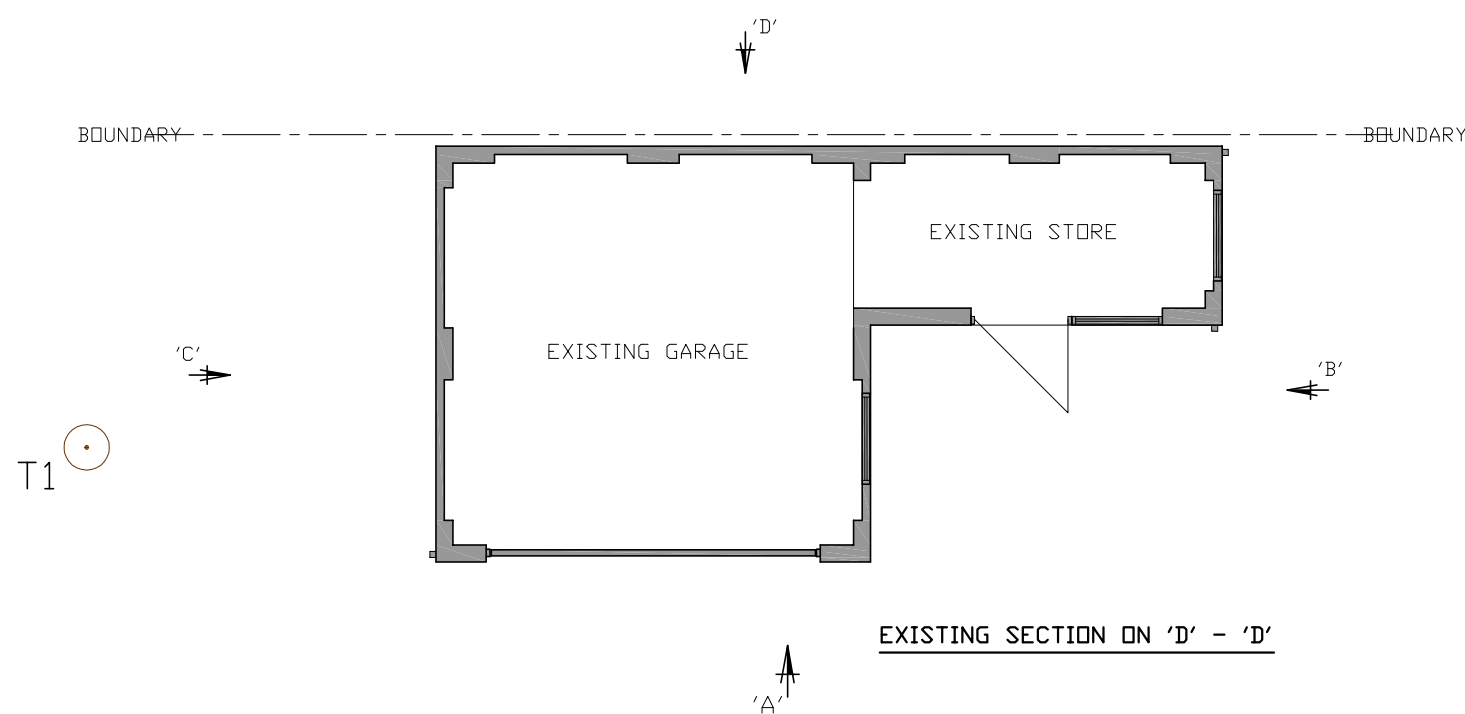

EXISTING SECTION ON 'D' - 'D'

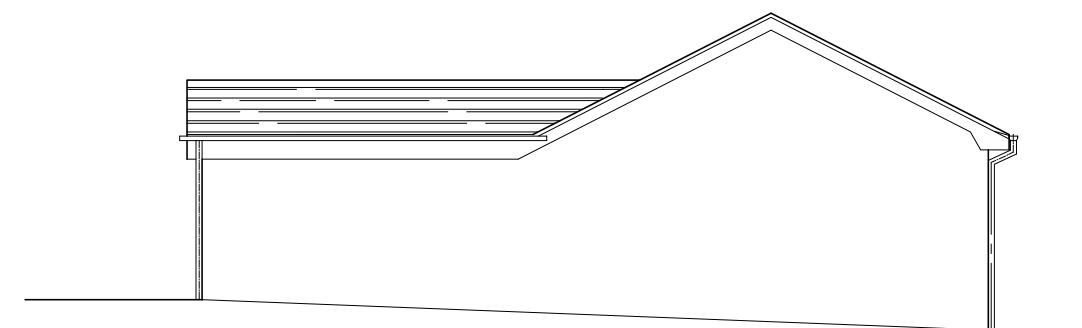

EXISTING REAR ELEVATION ON 'E'

PRINTS TO SCALE ON A3

EGP1

EXISTING ELEVATIONS AND SECTIONS
HAILWOOD HOUSE, PARK AVENUE
WORTLEY,
SHEFFIELD S35 7DR

SCALE 1 : 100