


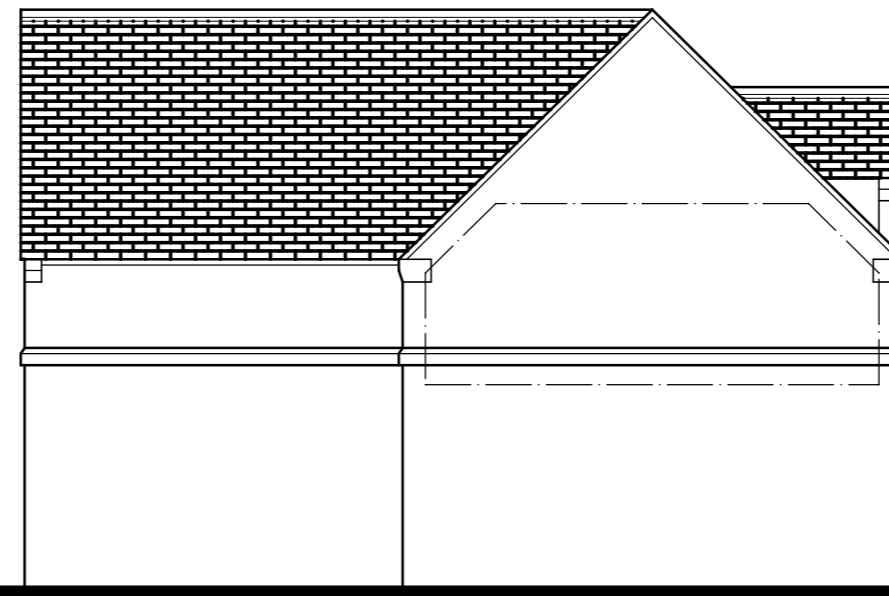


Front Elevation




Side Elevation




Side Elevation

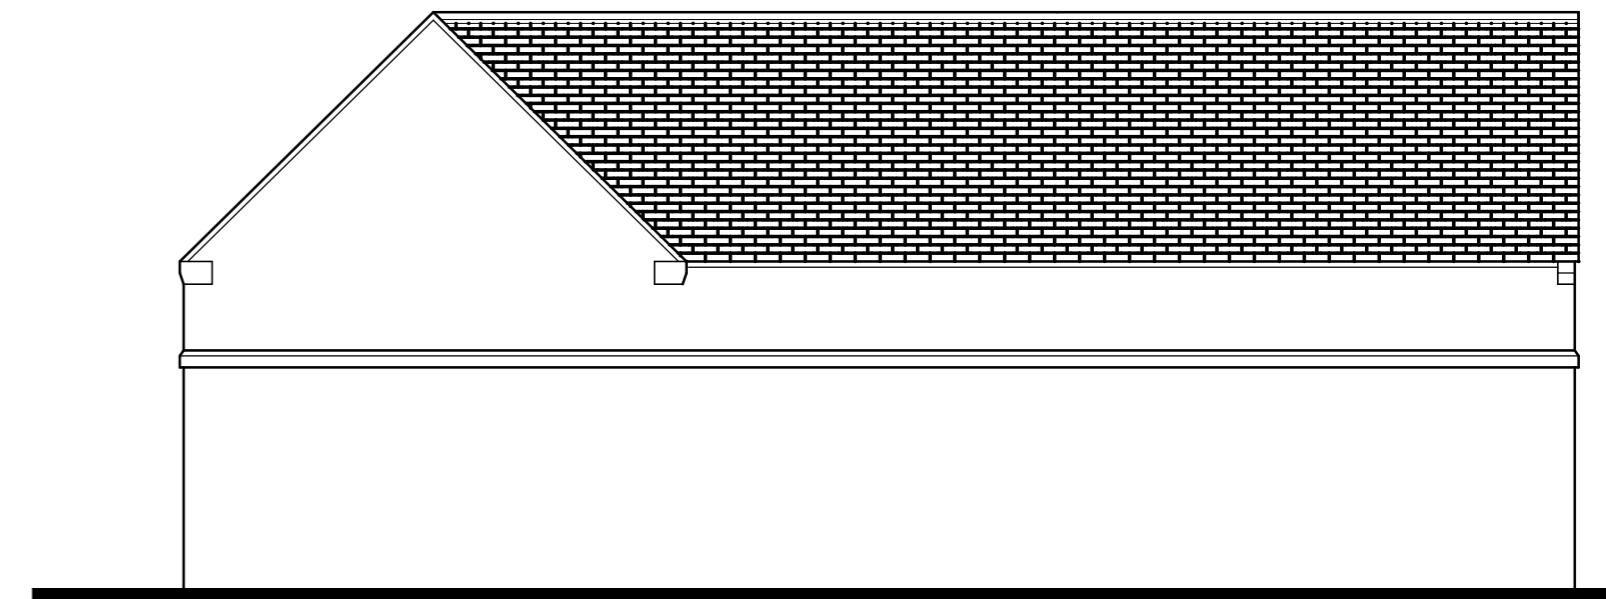

Rear Elevation

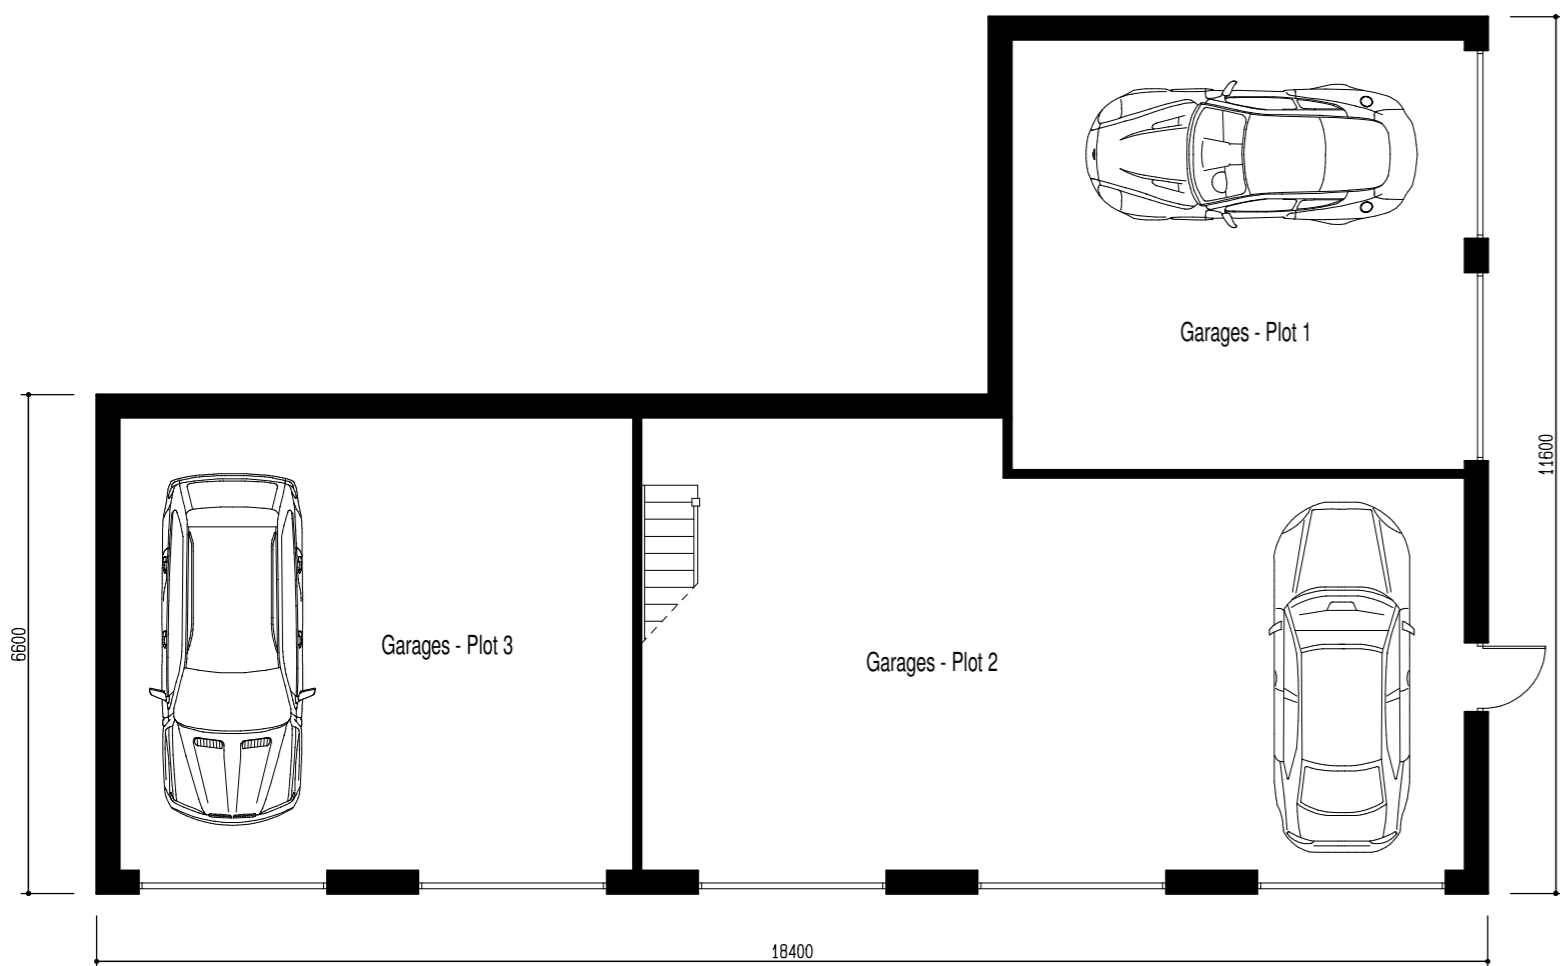

Ground Floor Plan

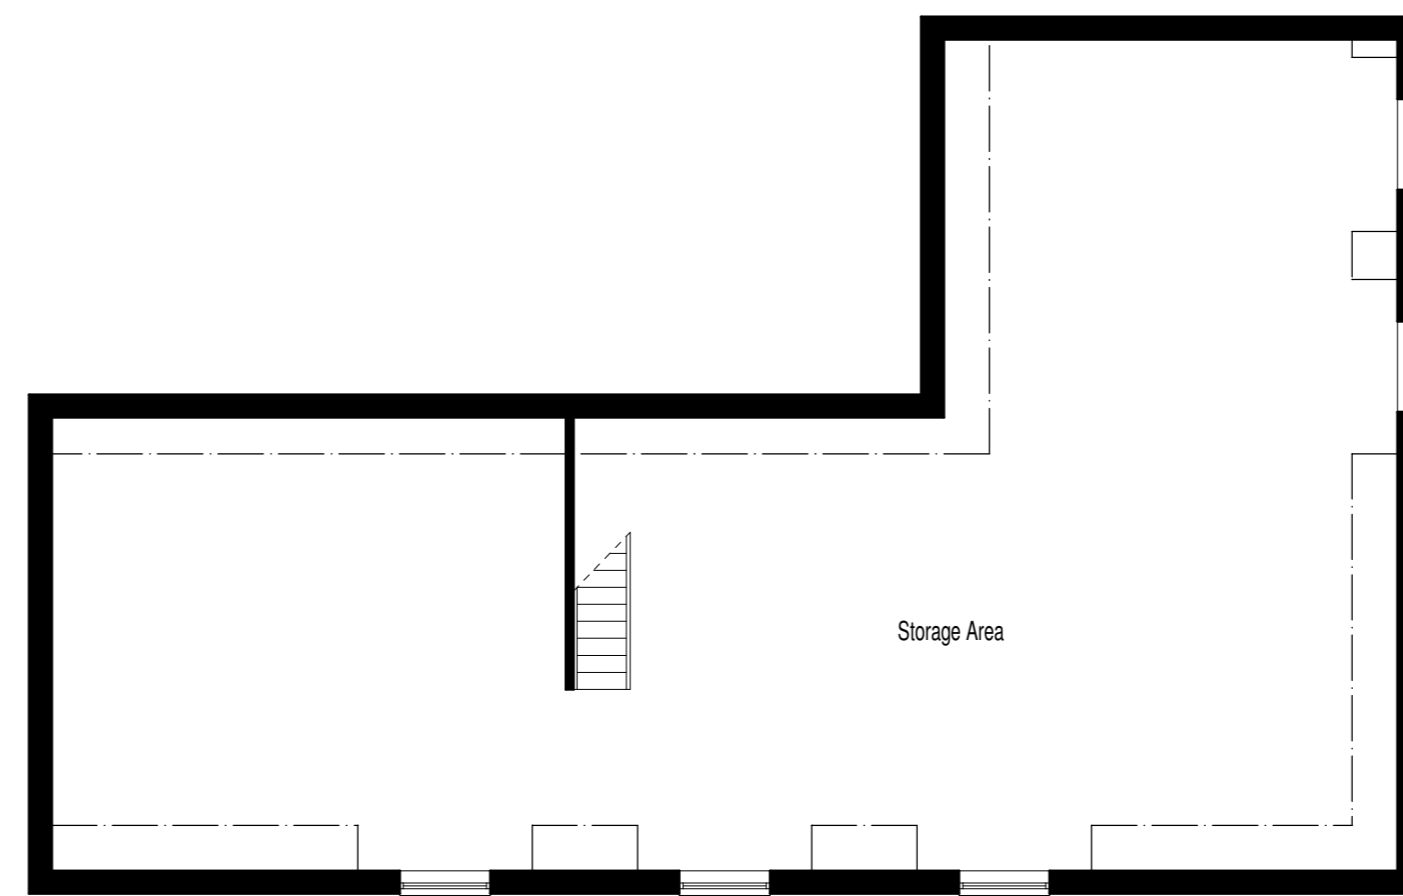

First Floor Plan

Date: April 2016	Drawn: R.W. Saxton.
Drawing Title: Garage Block Planning Drawing	
Drawing No. 16.009.6	Scale: 1/100 @ A2 size

Project Title:
Proposed Residential Development at Beech House Farm, Birdwell,
Barnsley for Mr G. Hather.

SAXTON DESIGN LIMITED
Architectural Design Consultants
Unit 1 Brancroft Farm - Bawtry Road - Austerfield - Doncaster - DN10 6EZ
Telephone : 01302 - 771660 email: rob@unicombox.co.uk