




EXISTING GROUND FLOOR PLAN
SCALE 1:50

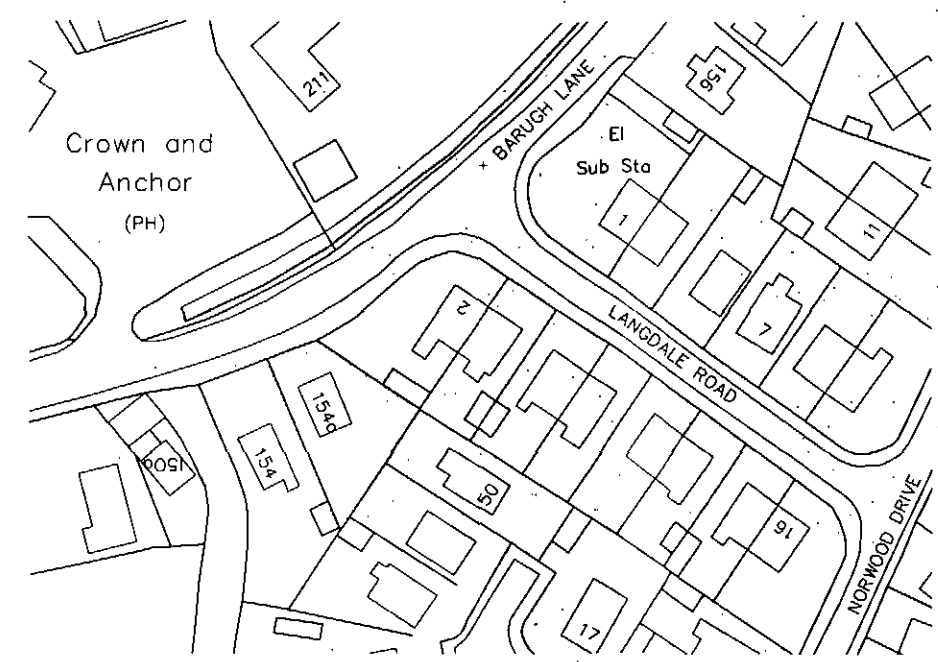


Existing Site Location Plan 1:1250

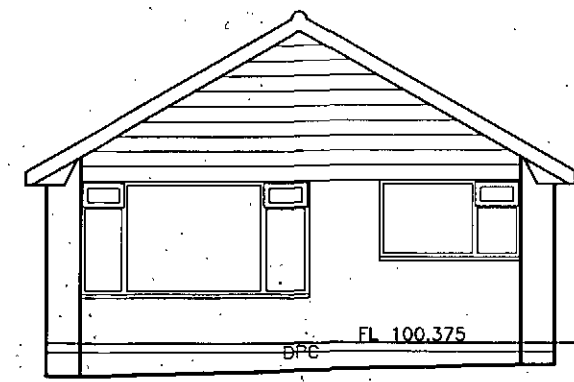


EXISTING FRONT ELEVATION
SCALE 1:100

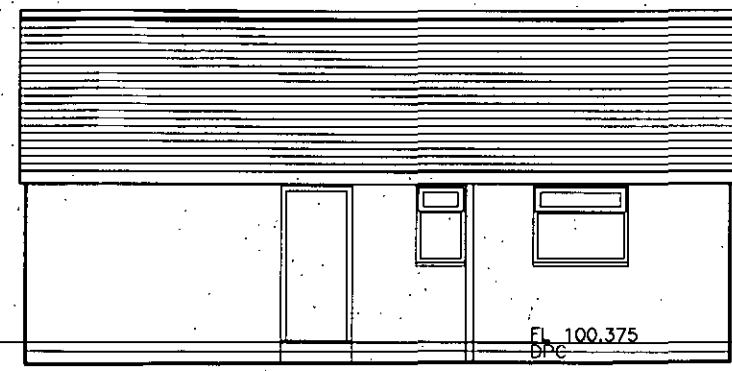

PROPOSED WEST ELEVATION
SCALE 1:100

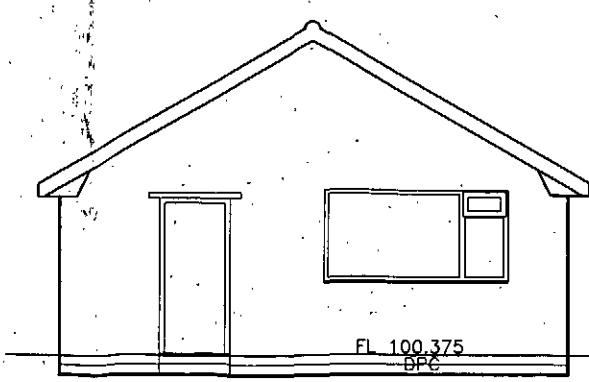

PROPOSED REAR ELEVATION
SCALE 1:100



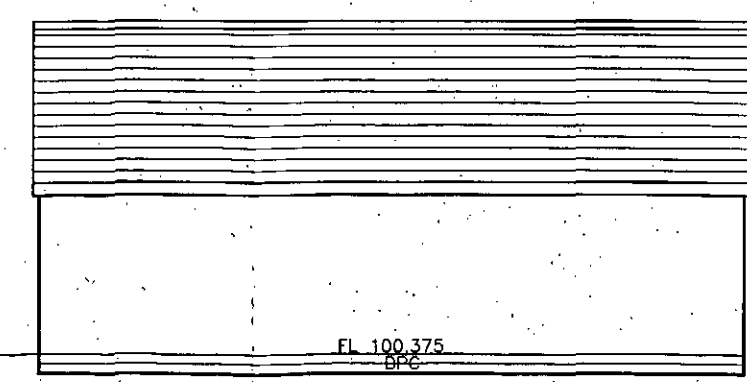


EXISTING EAST ELEVATION
SCALE 1:100


DRAWN	CHECKED	DATE	SCALE	REVISION
JH		01/2010	1:100	

Client	Mr D Reed
Job	Barugh Lane
Title	Existing Floor Plans and Site Location Plan
Dwg. No.	1007-002

© COPYRIGHT EXISTS ON THE DESIGNS AND INFORMATION SHOWN ON THIS DRAWING
The Contractor must verify all dimensions on site before making shop drawings
or commencing work of any kind. No dimensions to be scaled from this drawing.
Architect to be notified of any discrepancies in dimensions immediately.

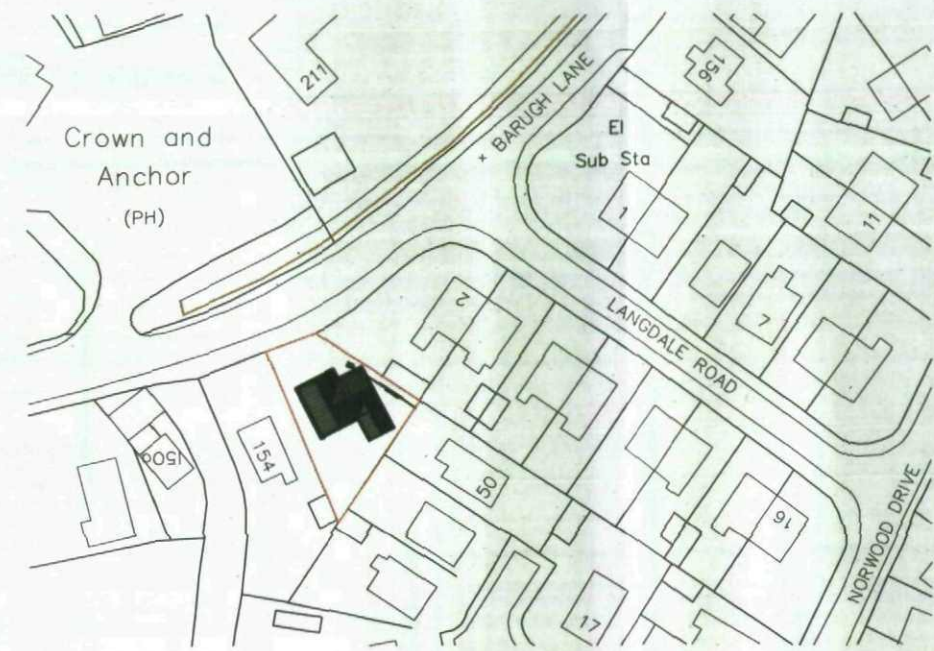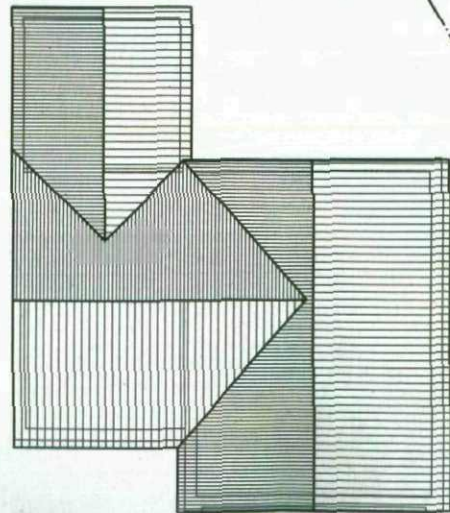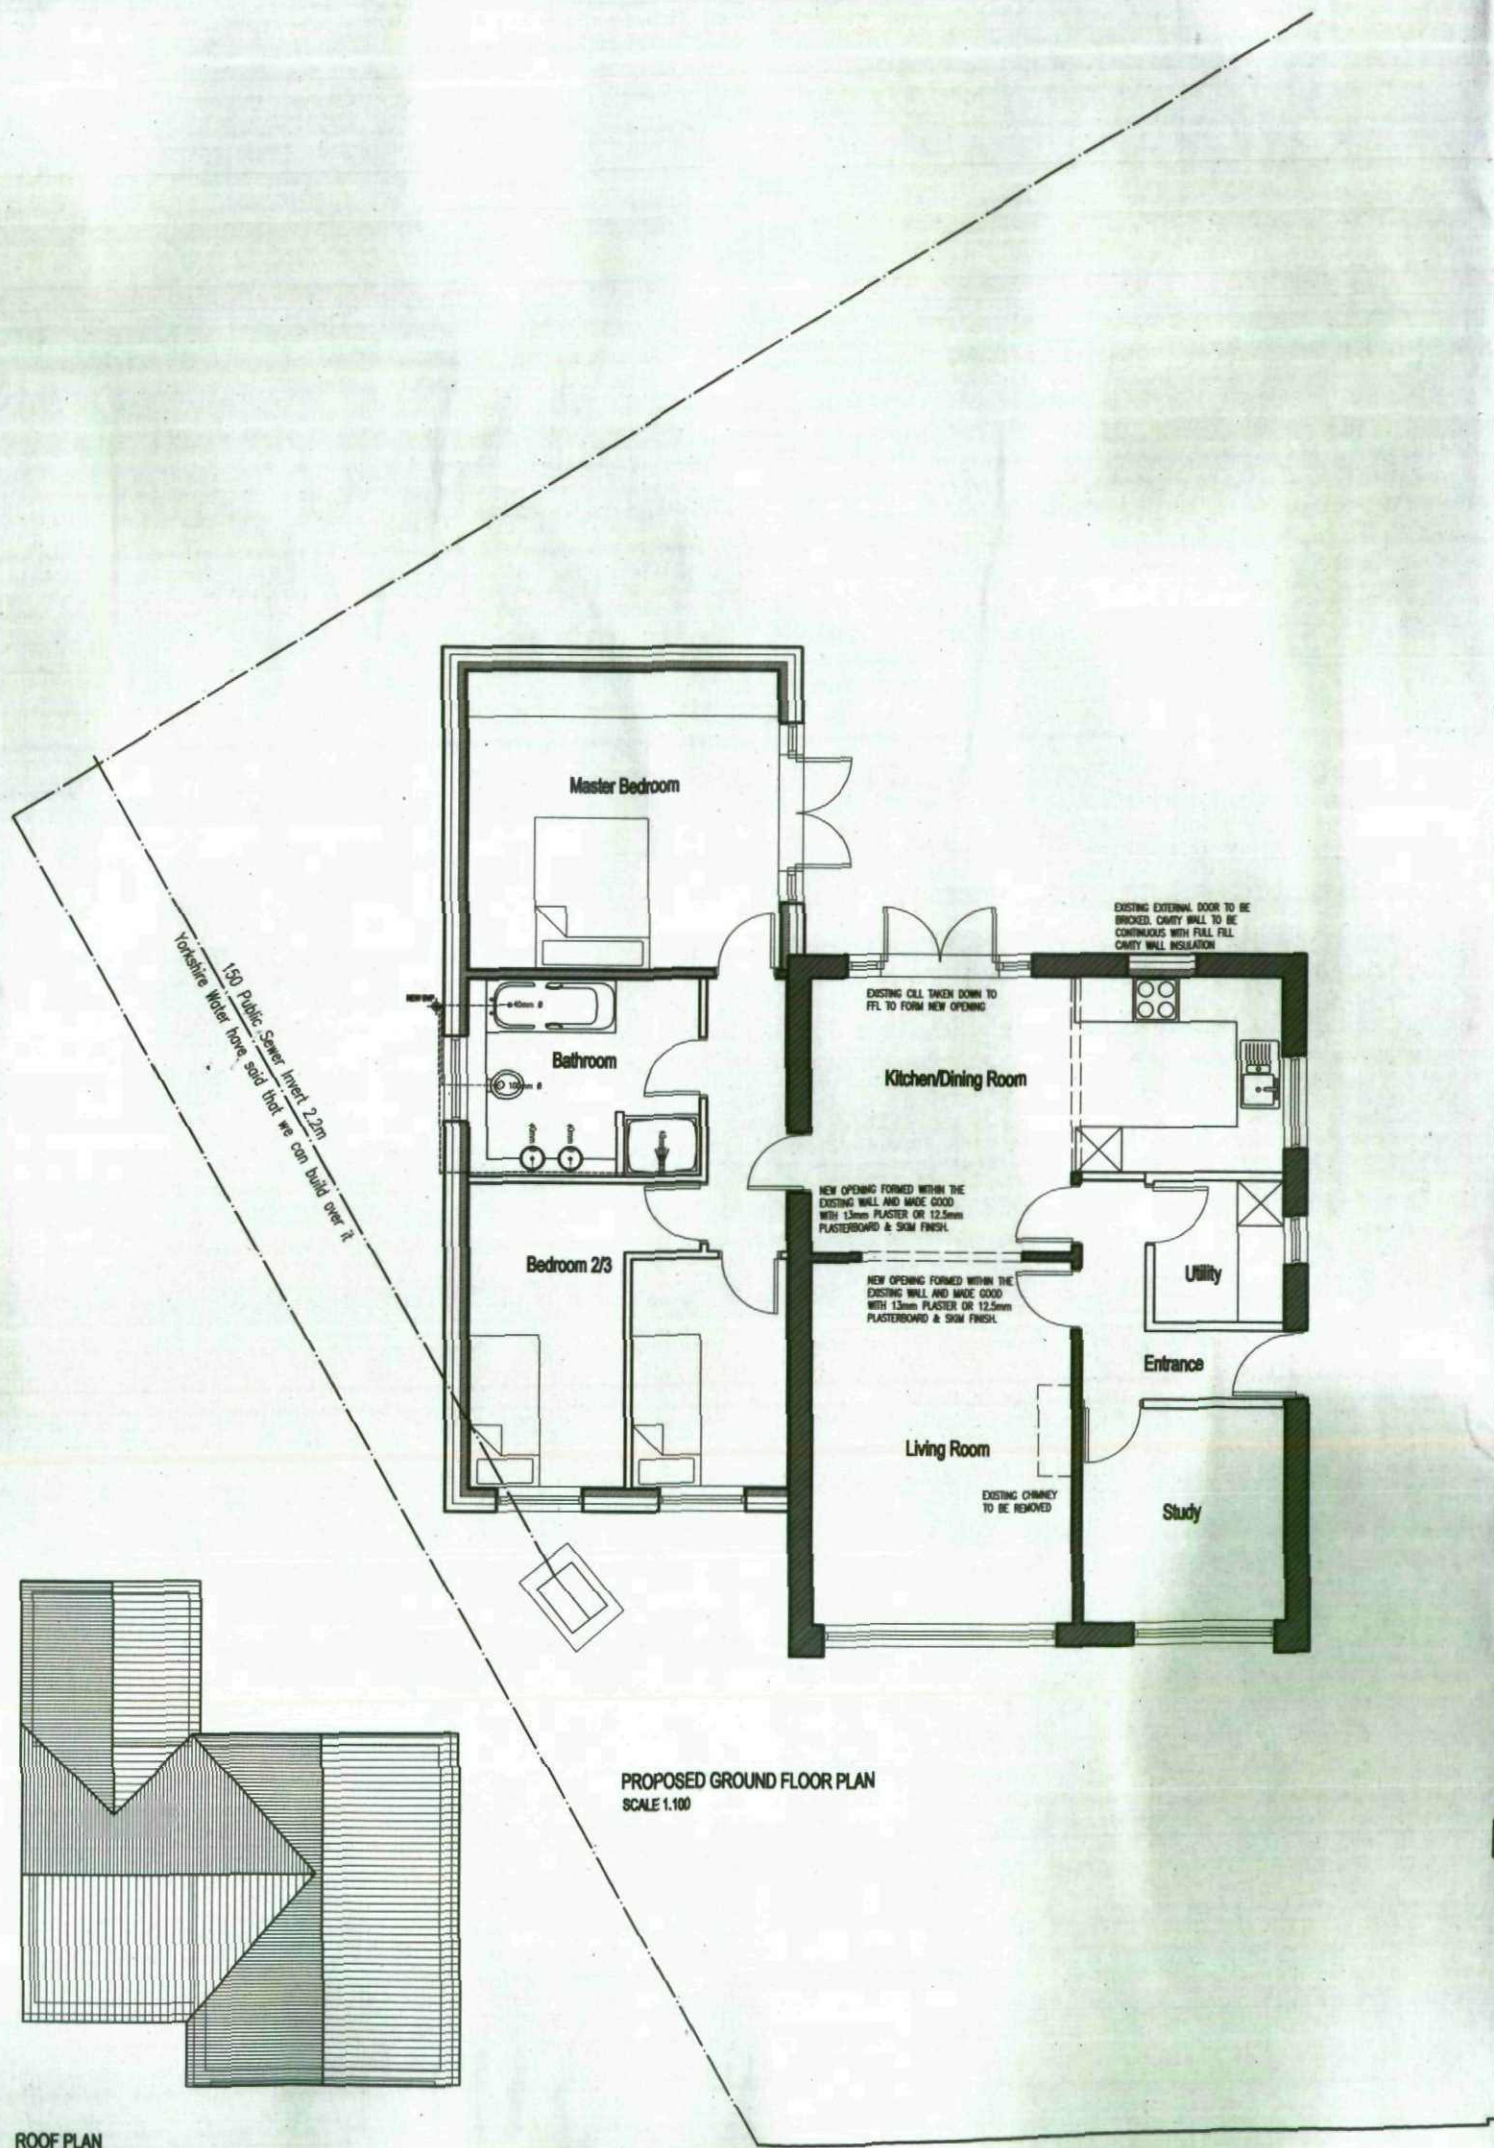

Site Location Plan 1:1250

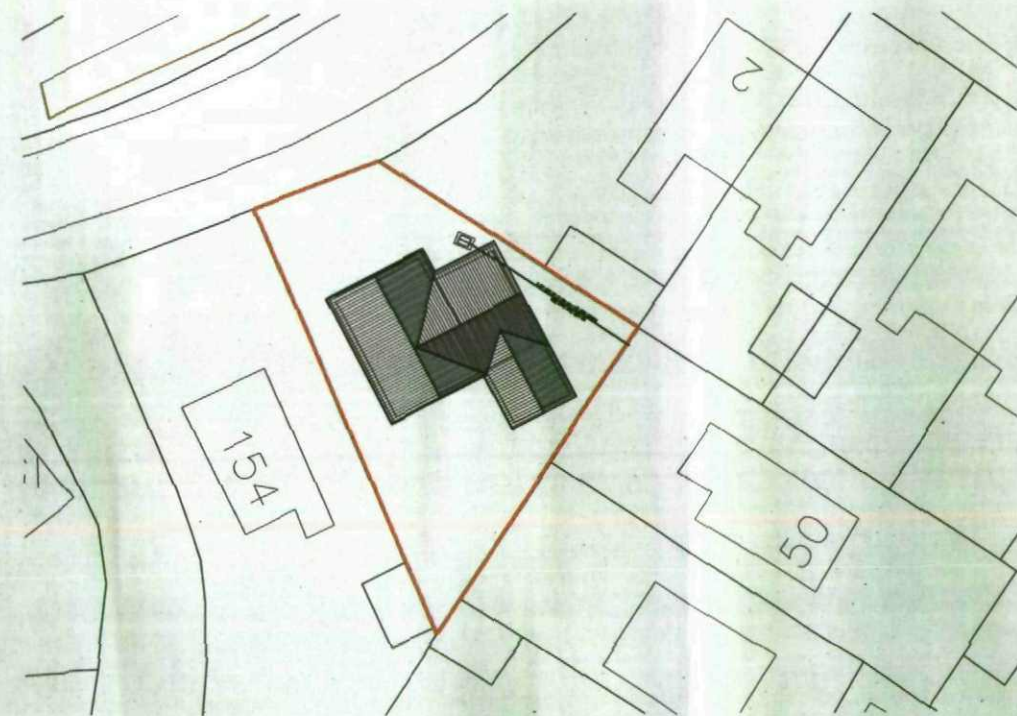

Site Plan 1:500

DRAWN	CHECKED	DATE	SCALE	REVISION
JH		12/2010	VARIES	

Client	Mr D Reed
Job	Barugh Lane
Title	Proposed Floor Plans and Site Location Plan
Dwg. No.	1007-003

© COPYRIGHT EXISTS ON THE DESIGNS AND INFORMATION SHOWN ON THIS DRAWING
The Contractor must verify all dimensions on site before making shop drawings or commencing work of any kind. No dimensions to be scaled from this drawing. Architect to be notified of any discrepancies in dimensions immediately.