


Proposed Floor Plan




Site Plan 1:500

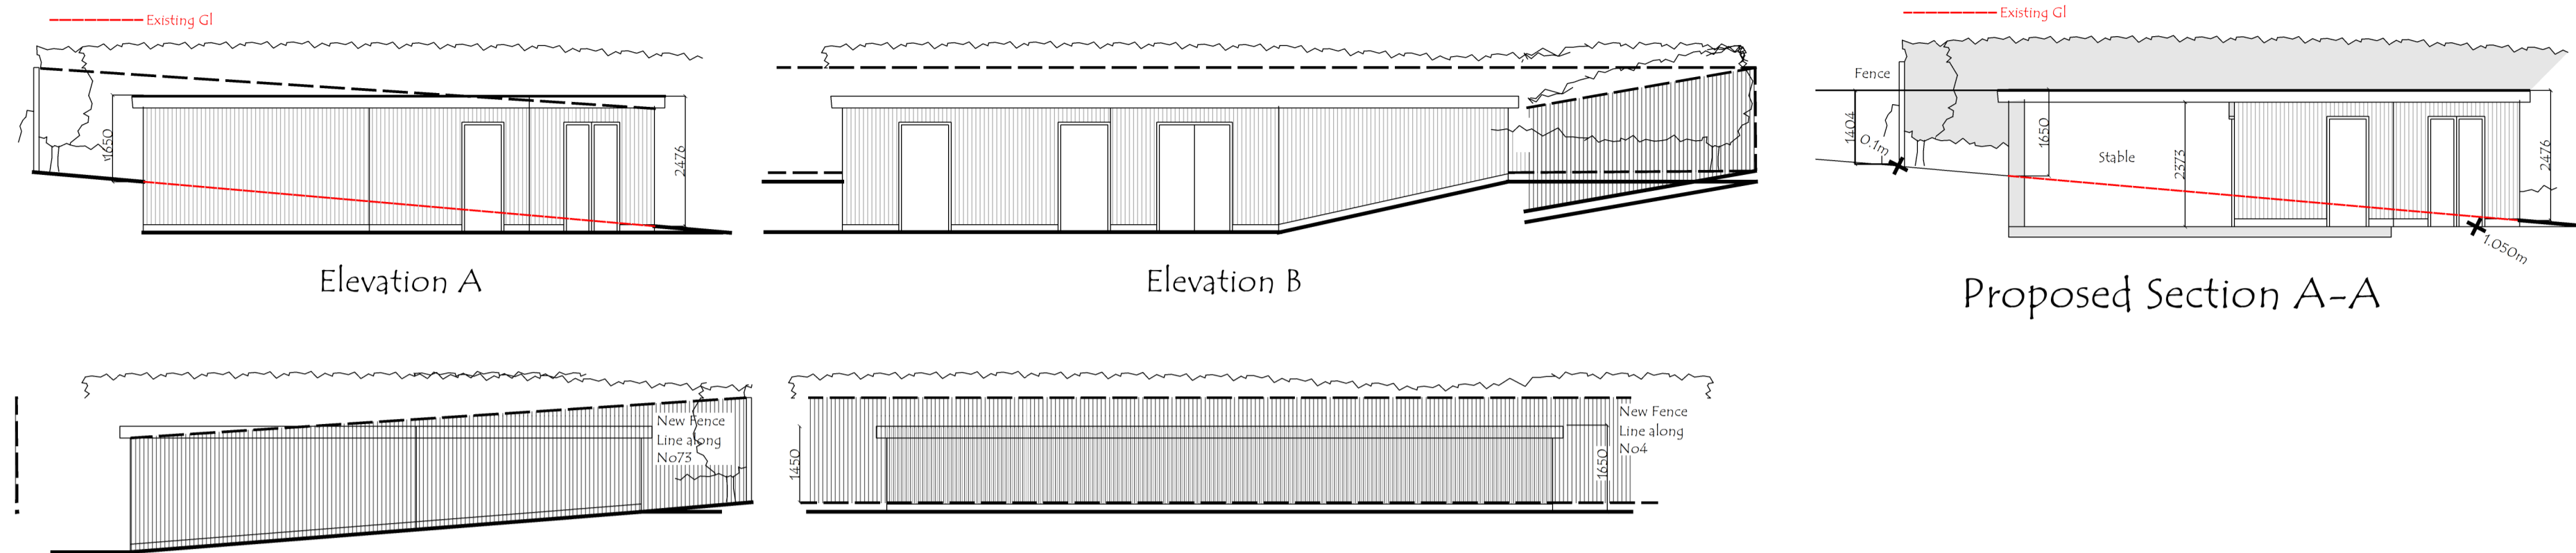


Elevation A

Elevation B

Proposed Section A-A

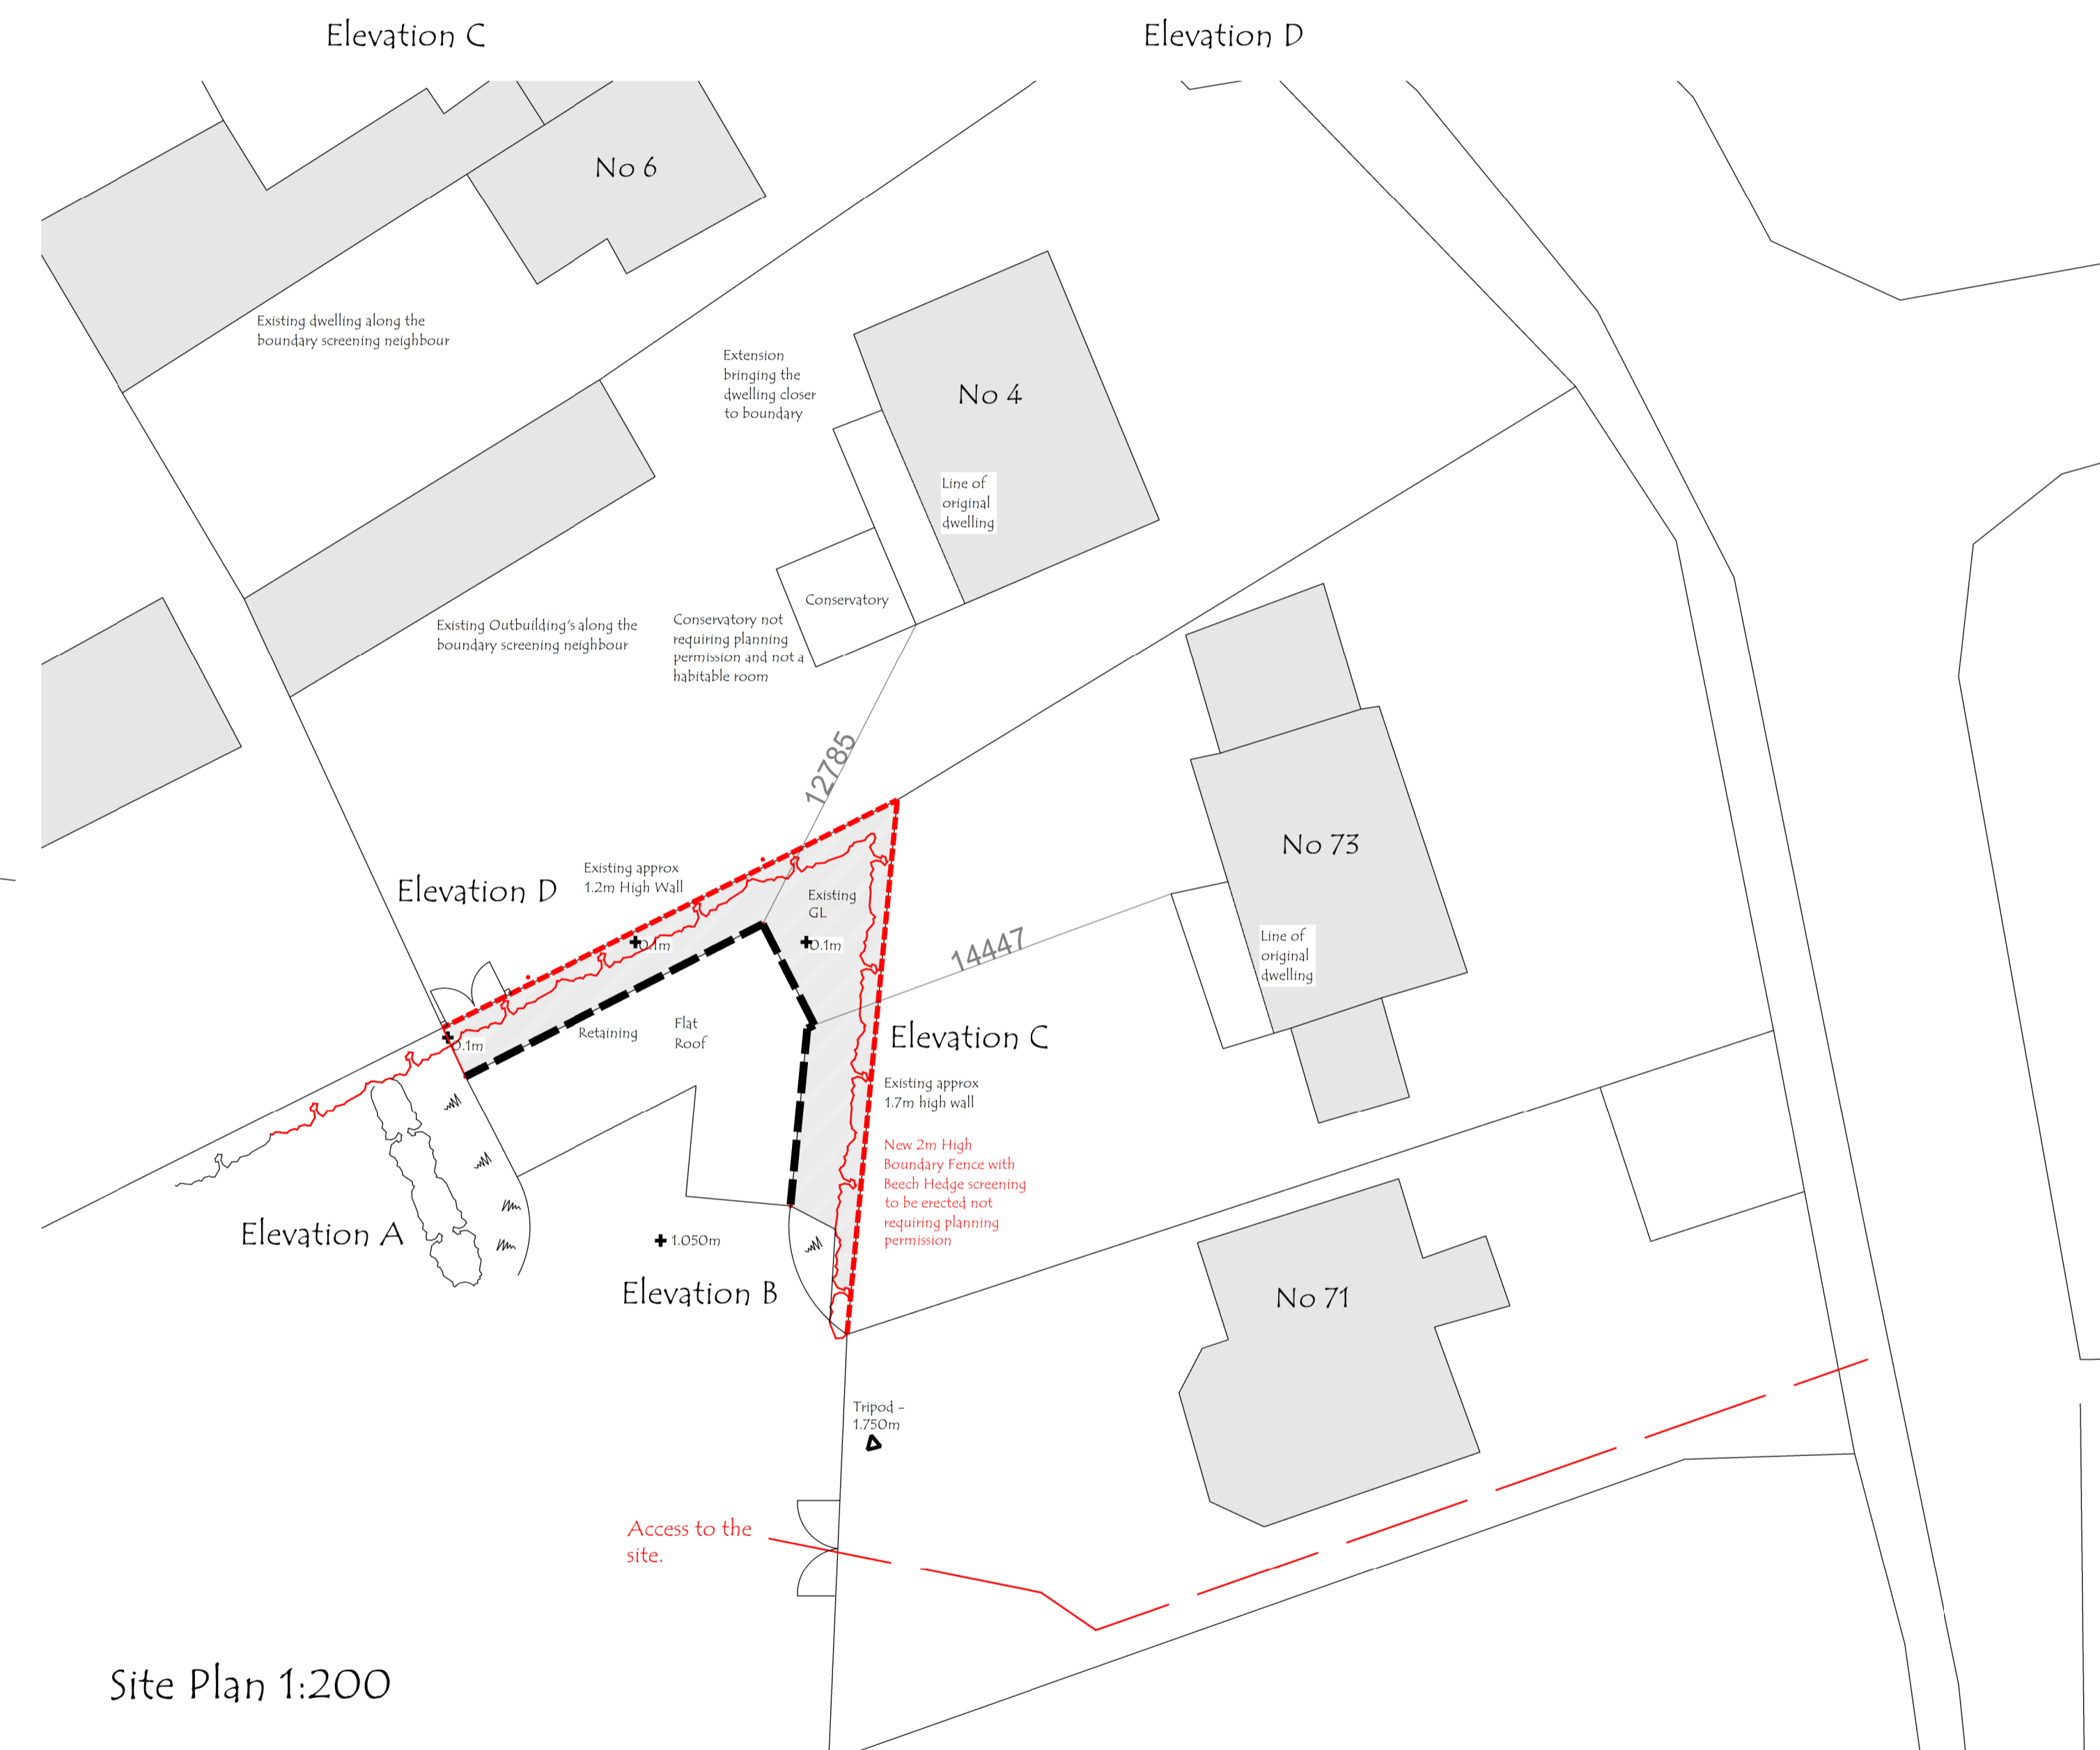


Site Plan 1:200

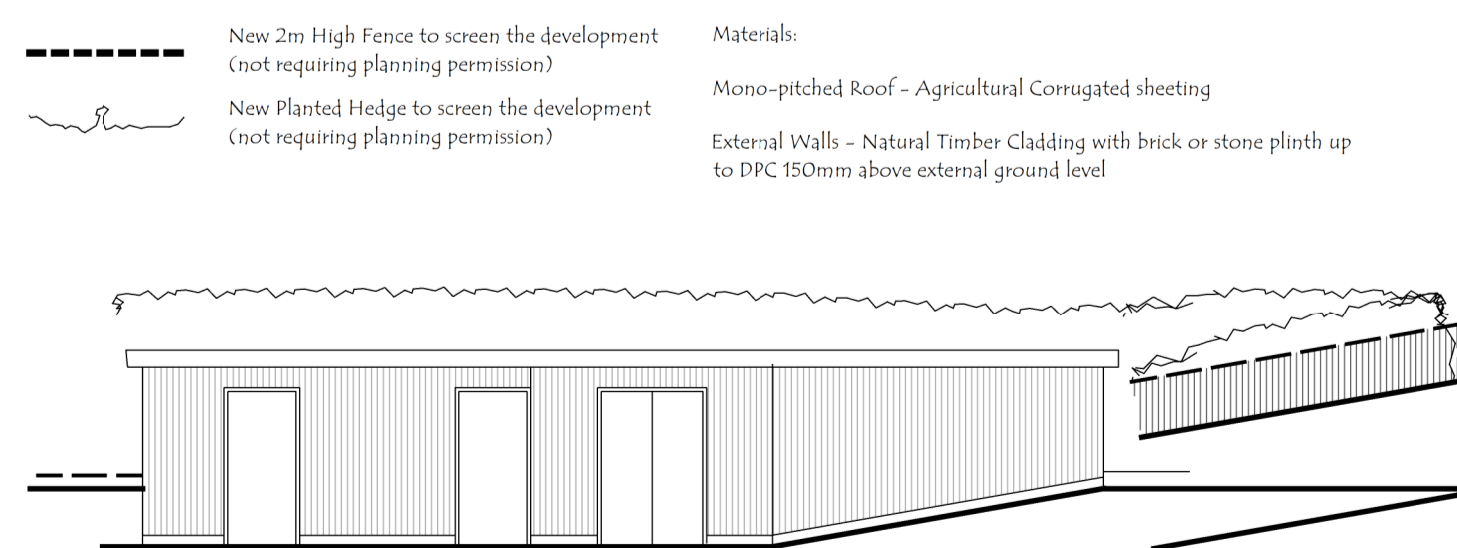

Proposed Section B-B

- New 2m High Fence to screen the development (not requiring planning permission)
 - ~ New Planted Hedge to screen the development (not requiring planning permission)
- Materials:
- Mono-pitched Roof - Agricultural Corrugated sheeting
 - External Walls - Natural Timber Cladding with brick or stone plinth up to DPC 150mm above external ground level

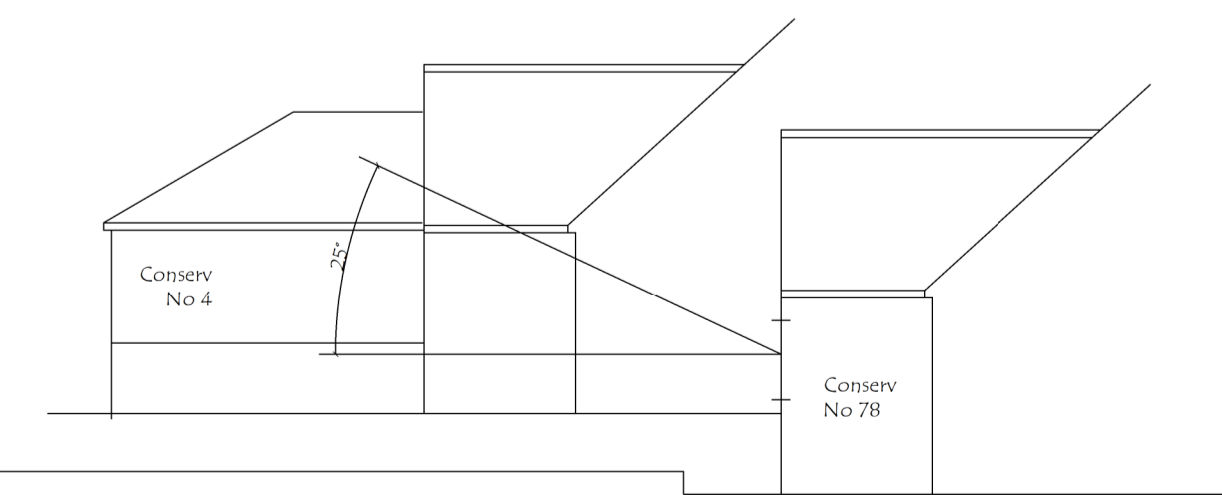

REV	DESCRIPTION	DATE	DRWN
JDS DESIGNS LTD TEL - 01753443707 EMAIL - JDS.DESIGNS@GMAIL.COM			
PROJECT TITLE PROPOSED STABLE AT 71 PILLEY GREEN TANKERSLEY BARNSELY			
DRAWING TITLE PROPOSED PLANS			
PROJECT NO.	DWG NO.		
2022.00800.000	PL001		
SCALE	REV.		
1:50 / 100	-		