


**GROUND FLOOR
WITH GARAGE**

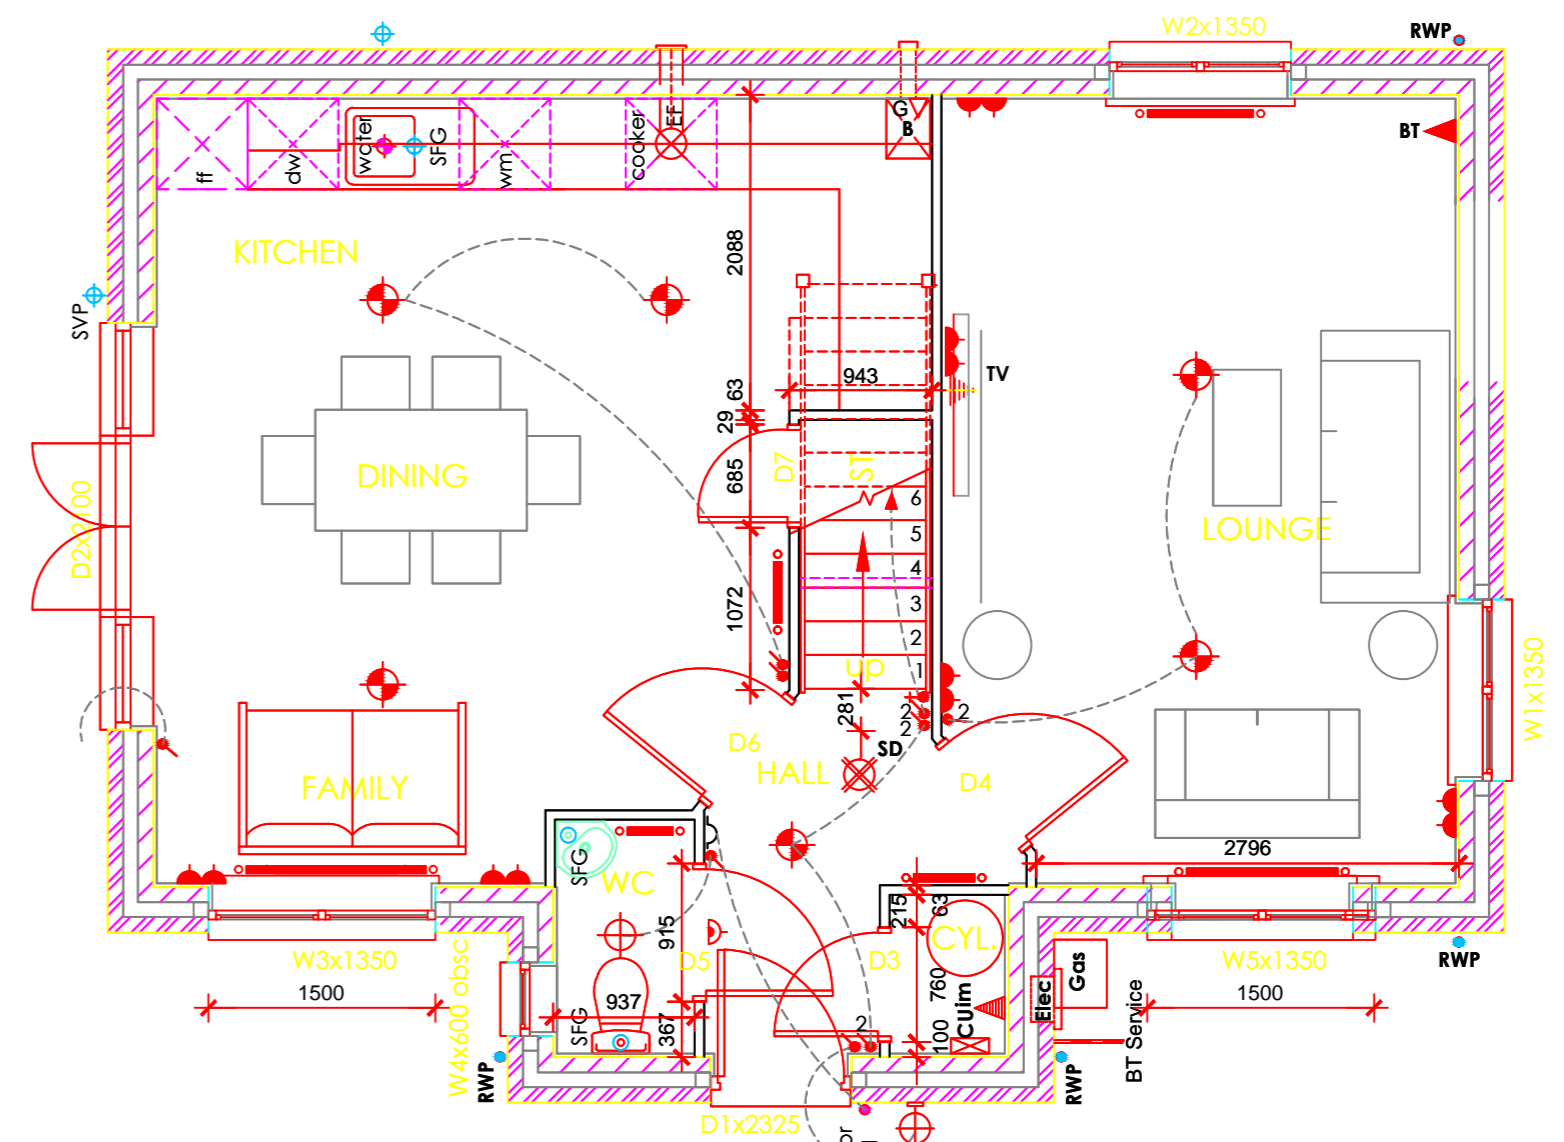

**GROUND FLOOR
WITHOUT GARAGE**

REV A 11-02-16 GARAGE ADDED
 Revision :
 Scale : 1:100 @A2
 Date : JAN 2016
 Drawn by :
 Project : DEVELOPMENT AT
 NEWSOME AVE
 WOMBWELL
 Title :
 Type C
 GROUND FLOOR PLAN
 Drg No :15-126-C1 Rev : A