




EXISTING FRONT ELEVATION
SCALE 1:100

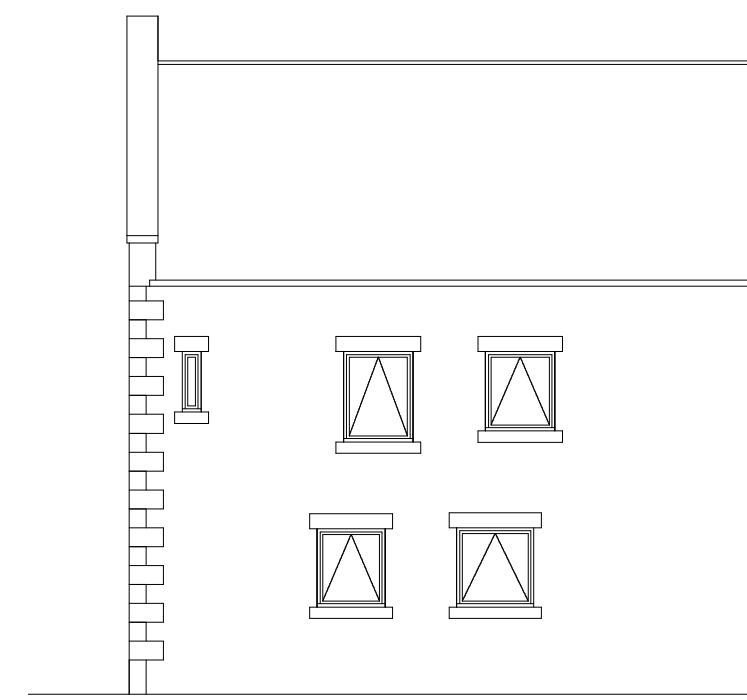

EXISTING SIDE ELEVATION
SCALE 1:100




EXISTING REAR ELEVATION
SCALE 1:100




PROPOSED FRONT ELEVATION
SCALE 1:100




PROPOSED SIDE ELEVATION
SCALE 1:100

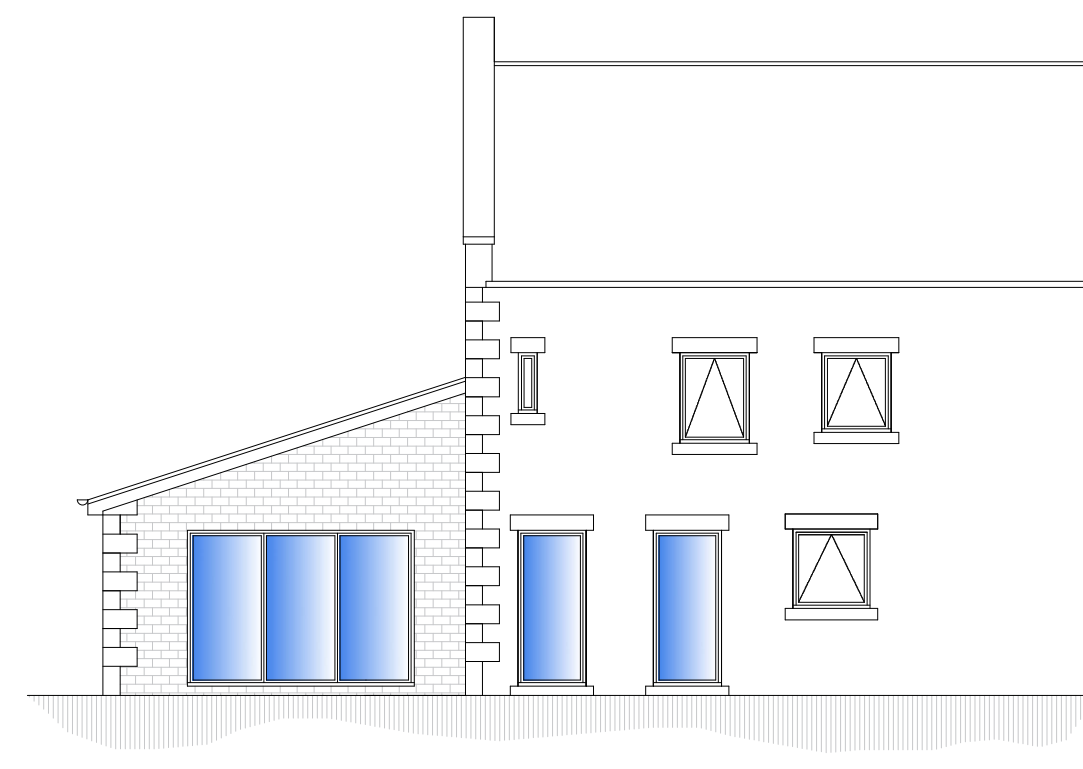



PROPOSED REAR ELEVATION
SCALE 1:100

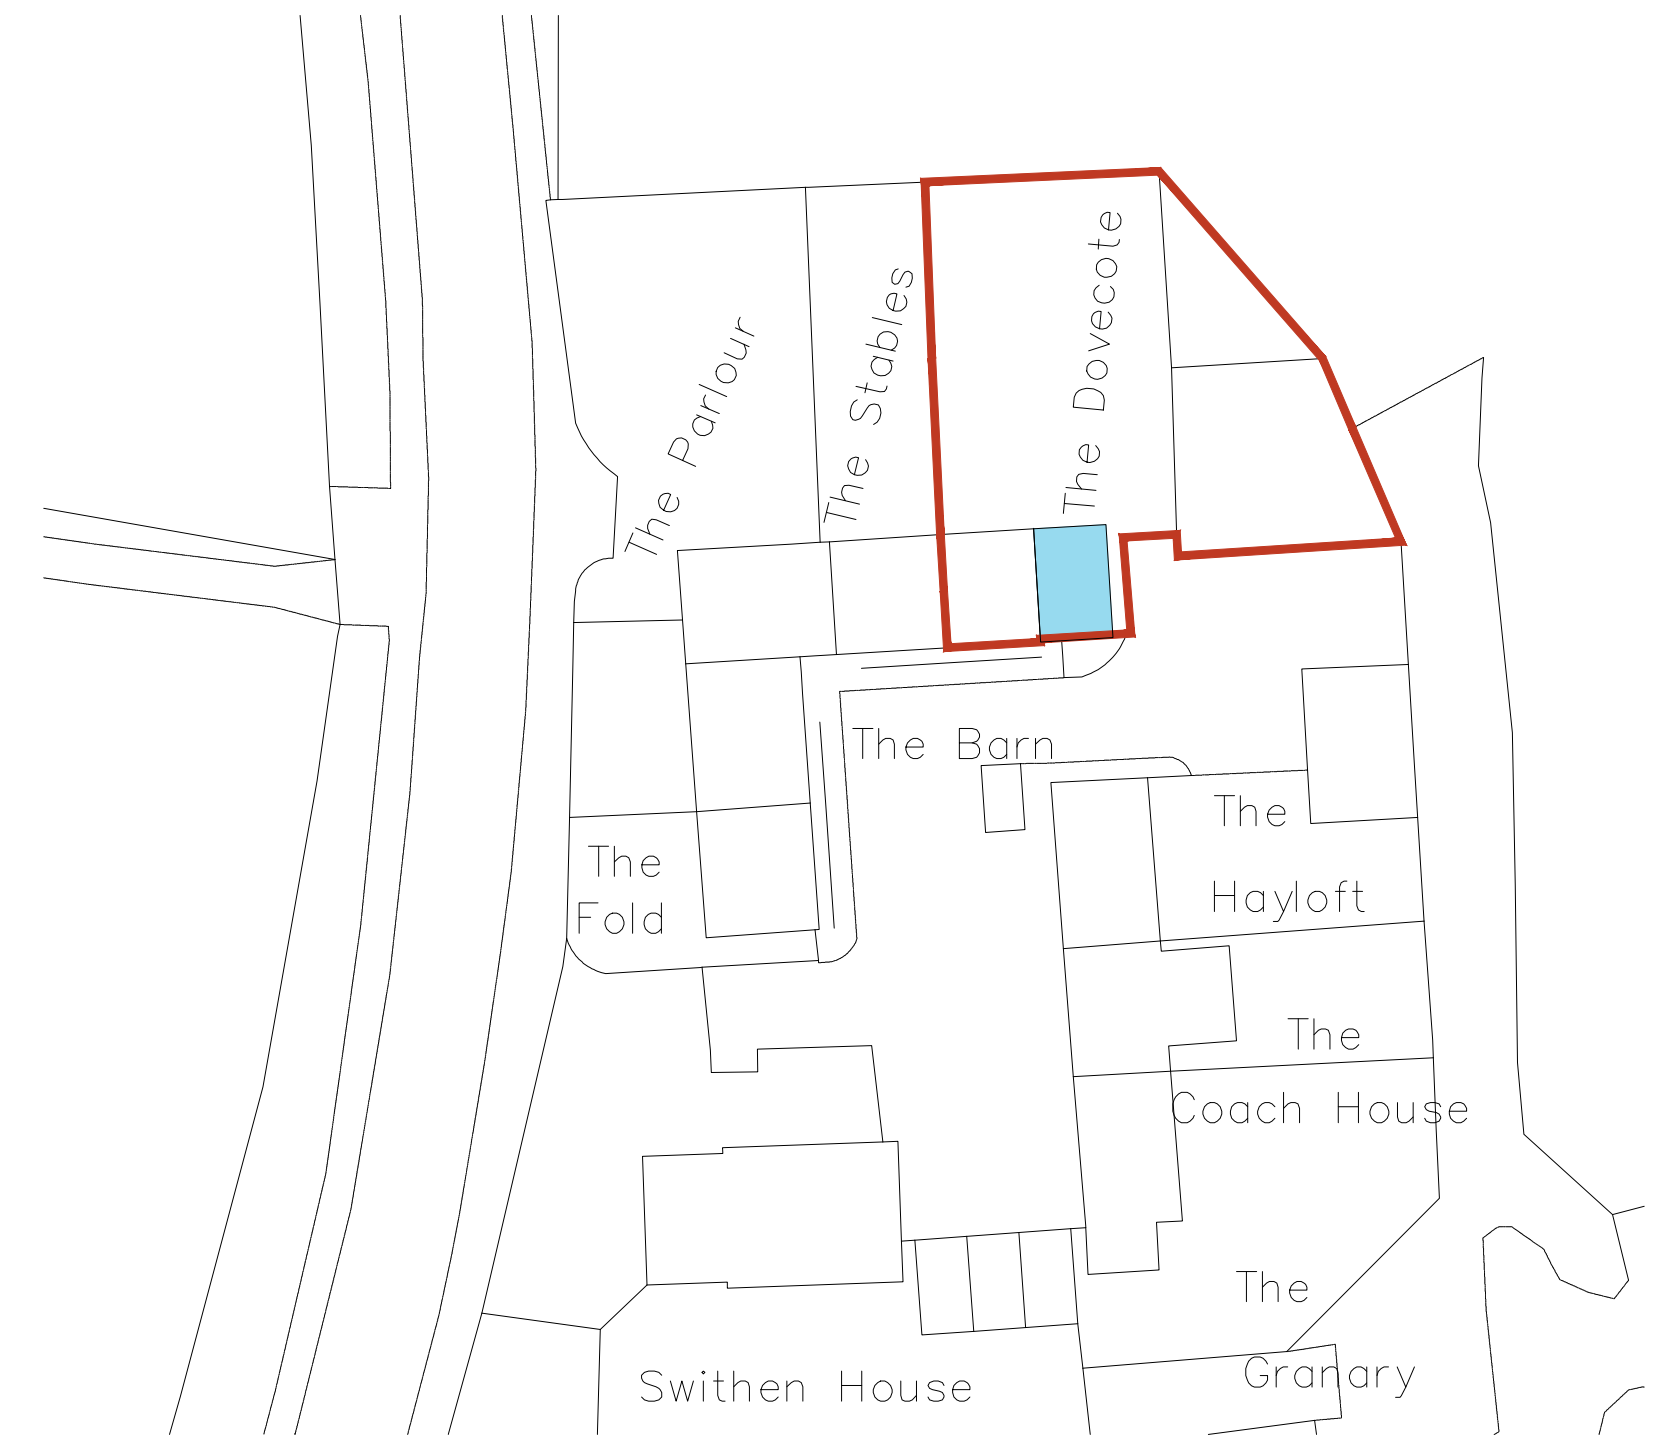

SITE PLAN
SCALE 1:500

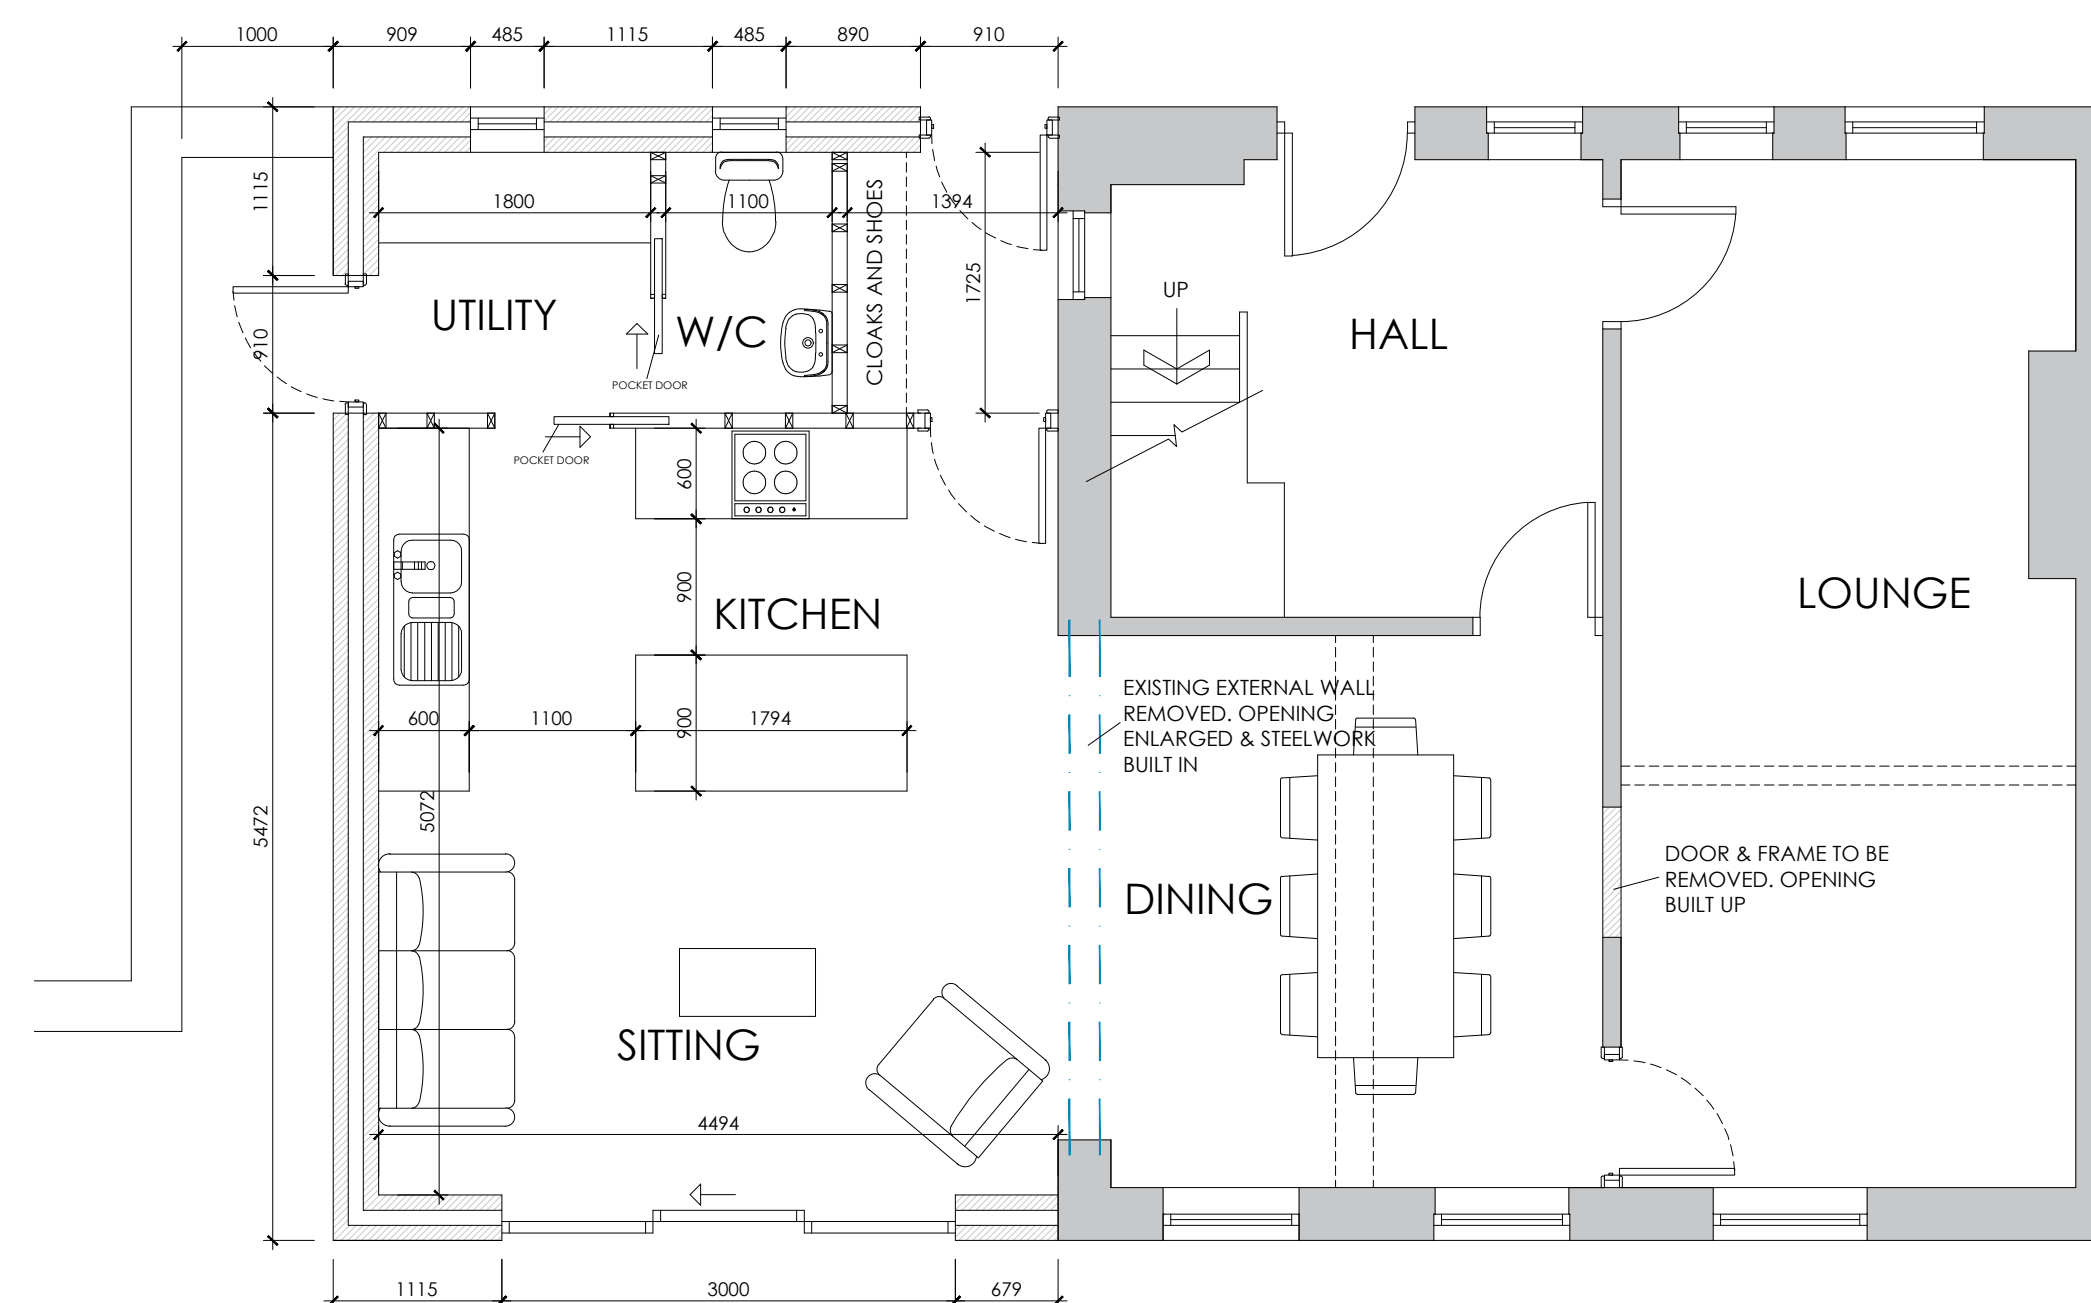

PROPOSED GROUND FLOOR PLAN
SCALE 1:50

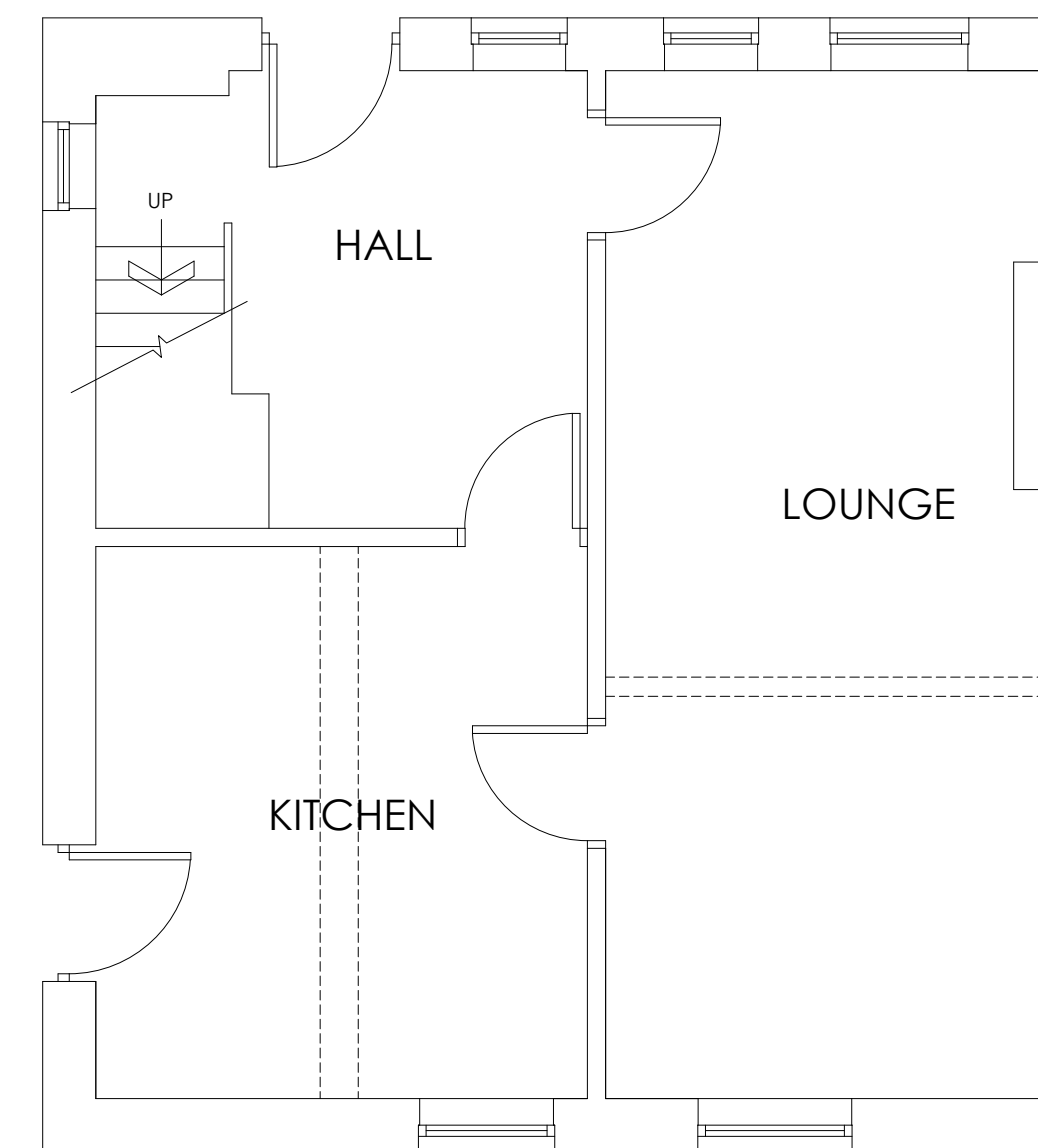 

EXISTING GROUND FLOOR PLAN
SCALE 1:50



LOCATION PLAN
SCALE 1:1250

 White Agus PARTNERSHIP			8 MORSTON BUSINESS PARK, WHALEY ROAD, BARUGH GREEN, BARNSELEY, S75 1HQ Phone: 01226 208482 Fax: 01226 283030 Email: info@whiteaguspартnership.co.uk Web: www.whiteaguspартnership.co.uk					
ARCHITECTURAL SERVICES AND SURVEYORS								
Project.		Client.						
PROPOSED EXTENSION AT THE DOVECOTE, SWITHEN FARM, HUDDERSFIELD RD HAIGH, BARNSELEY, S75 4DG		MR & MRS PRIOR						
Drawing Title.		Date. JUNE 2017				Scale. 1:50 @ A1		
PLANS & ELEVATIONS		Ref. 17-041				Dwg. No. 01	Rev. A	
Date	Suffix	Description				Date	Suffix	Description
27/06/2017	A	REVISED TO CLIENTS REQUIREMENTS						