



**PROPOSED GROUND FLOOR**  
**SCALE 1:50**

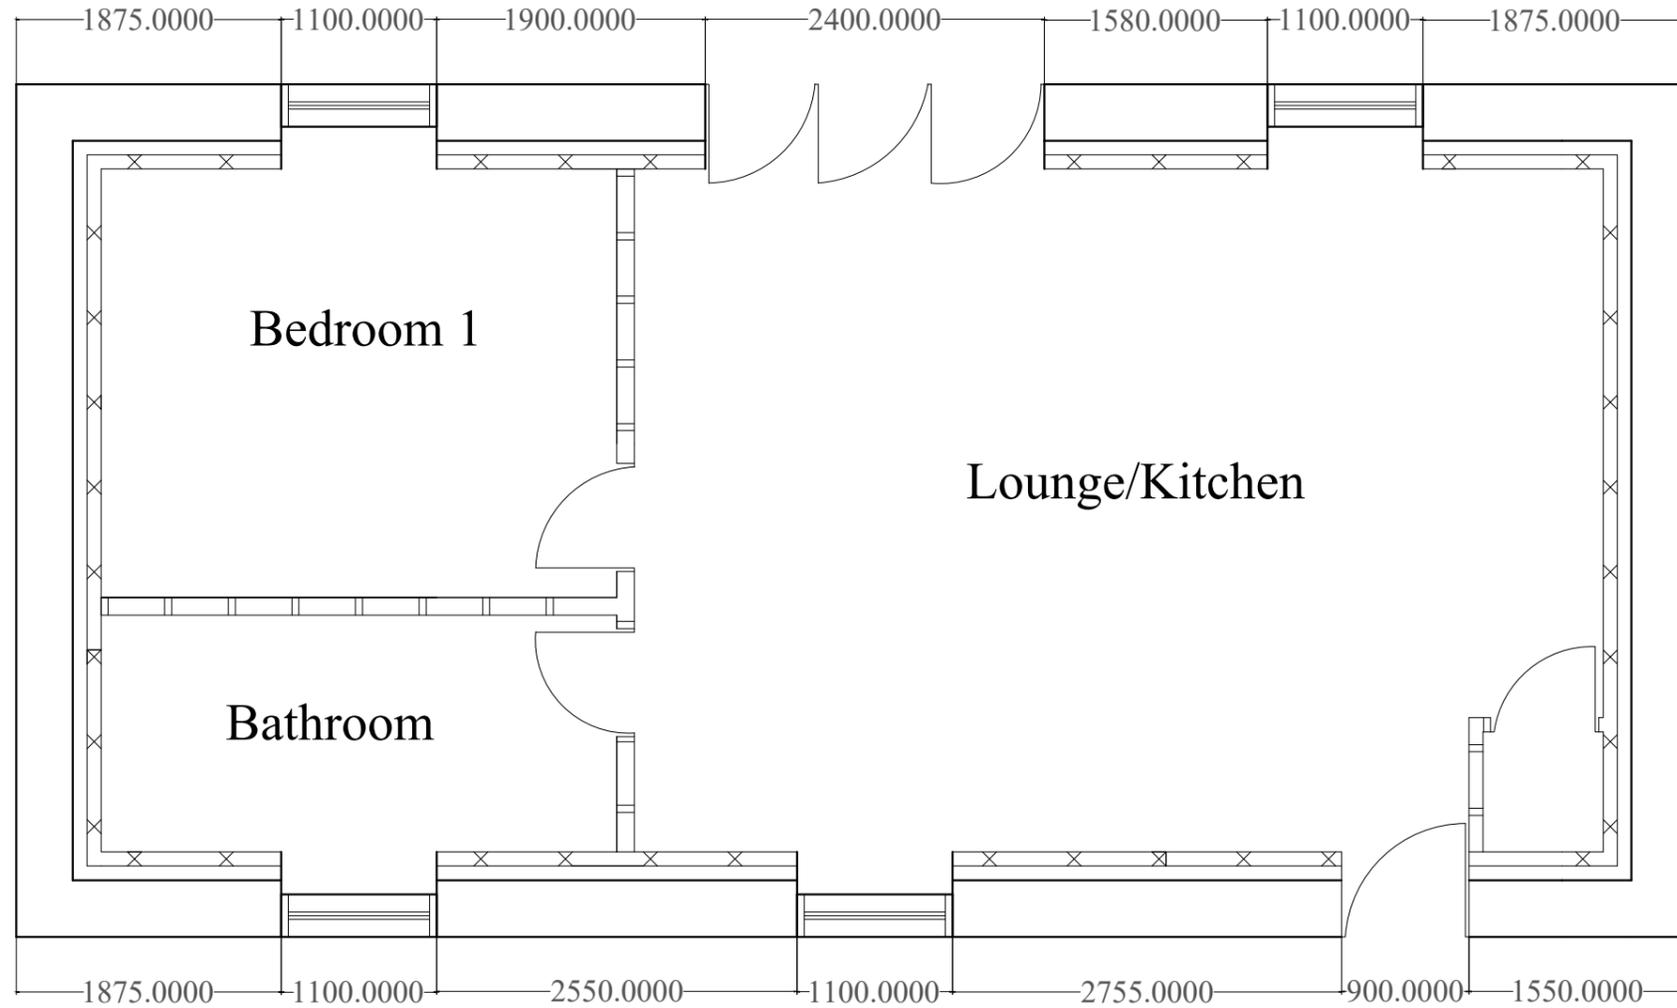

**EXISTING GROUND FLOOR**  
**SCALE 1:100**

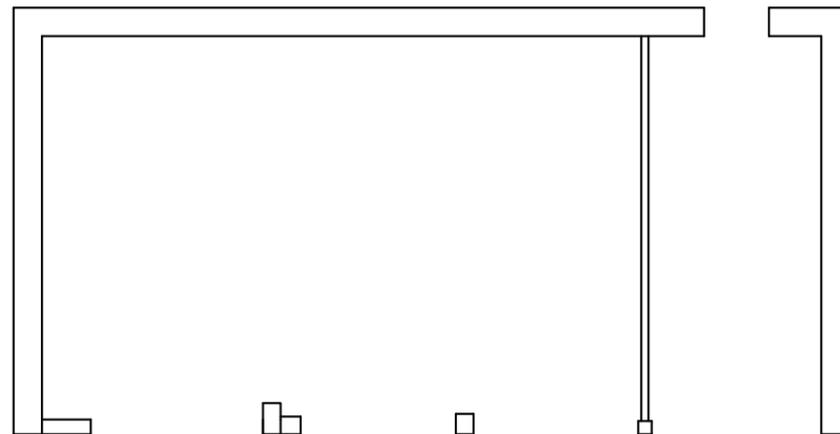

Scale @A3	Issue Date
1:100 - 1:50	JUNE 2022

Project

**56 HIGH STREET**  
GREAT HOUGHTON, BARNSELY,  
SOUTH YORKSHIRE S72 0AS

Drawing No.	Revision
02	-

Description

EXISTING/PROPOSED GROUND FLOOR PLANS