
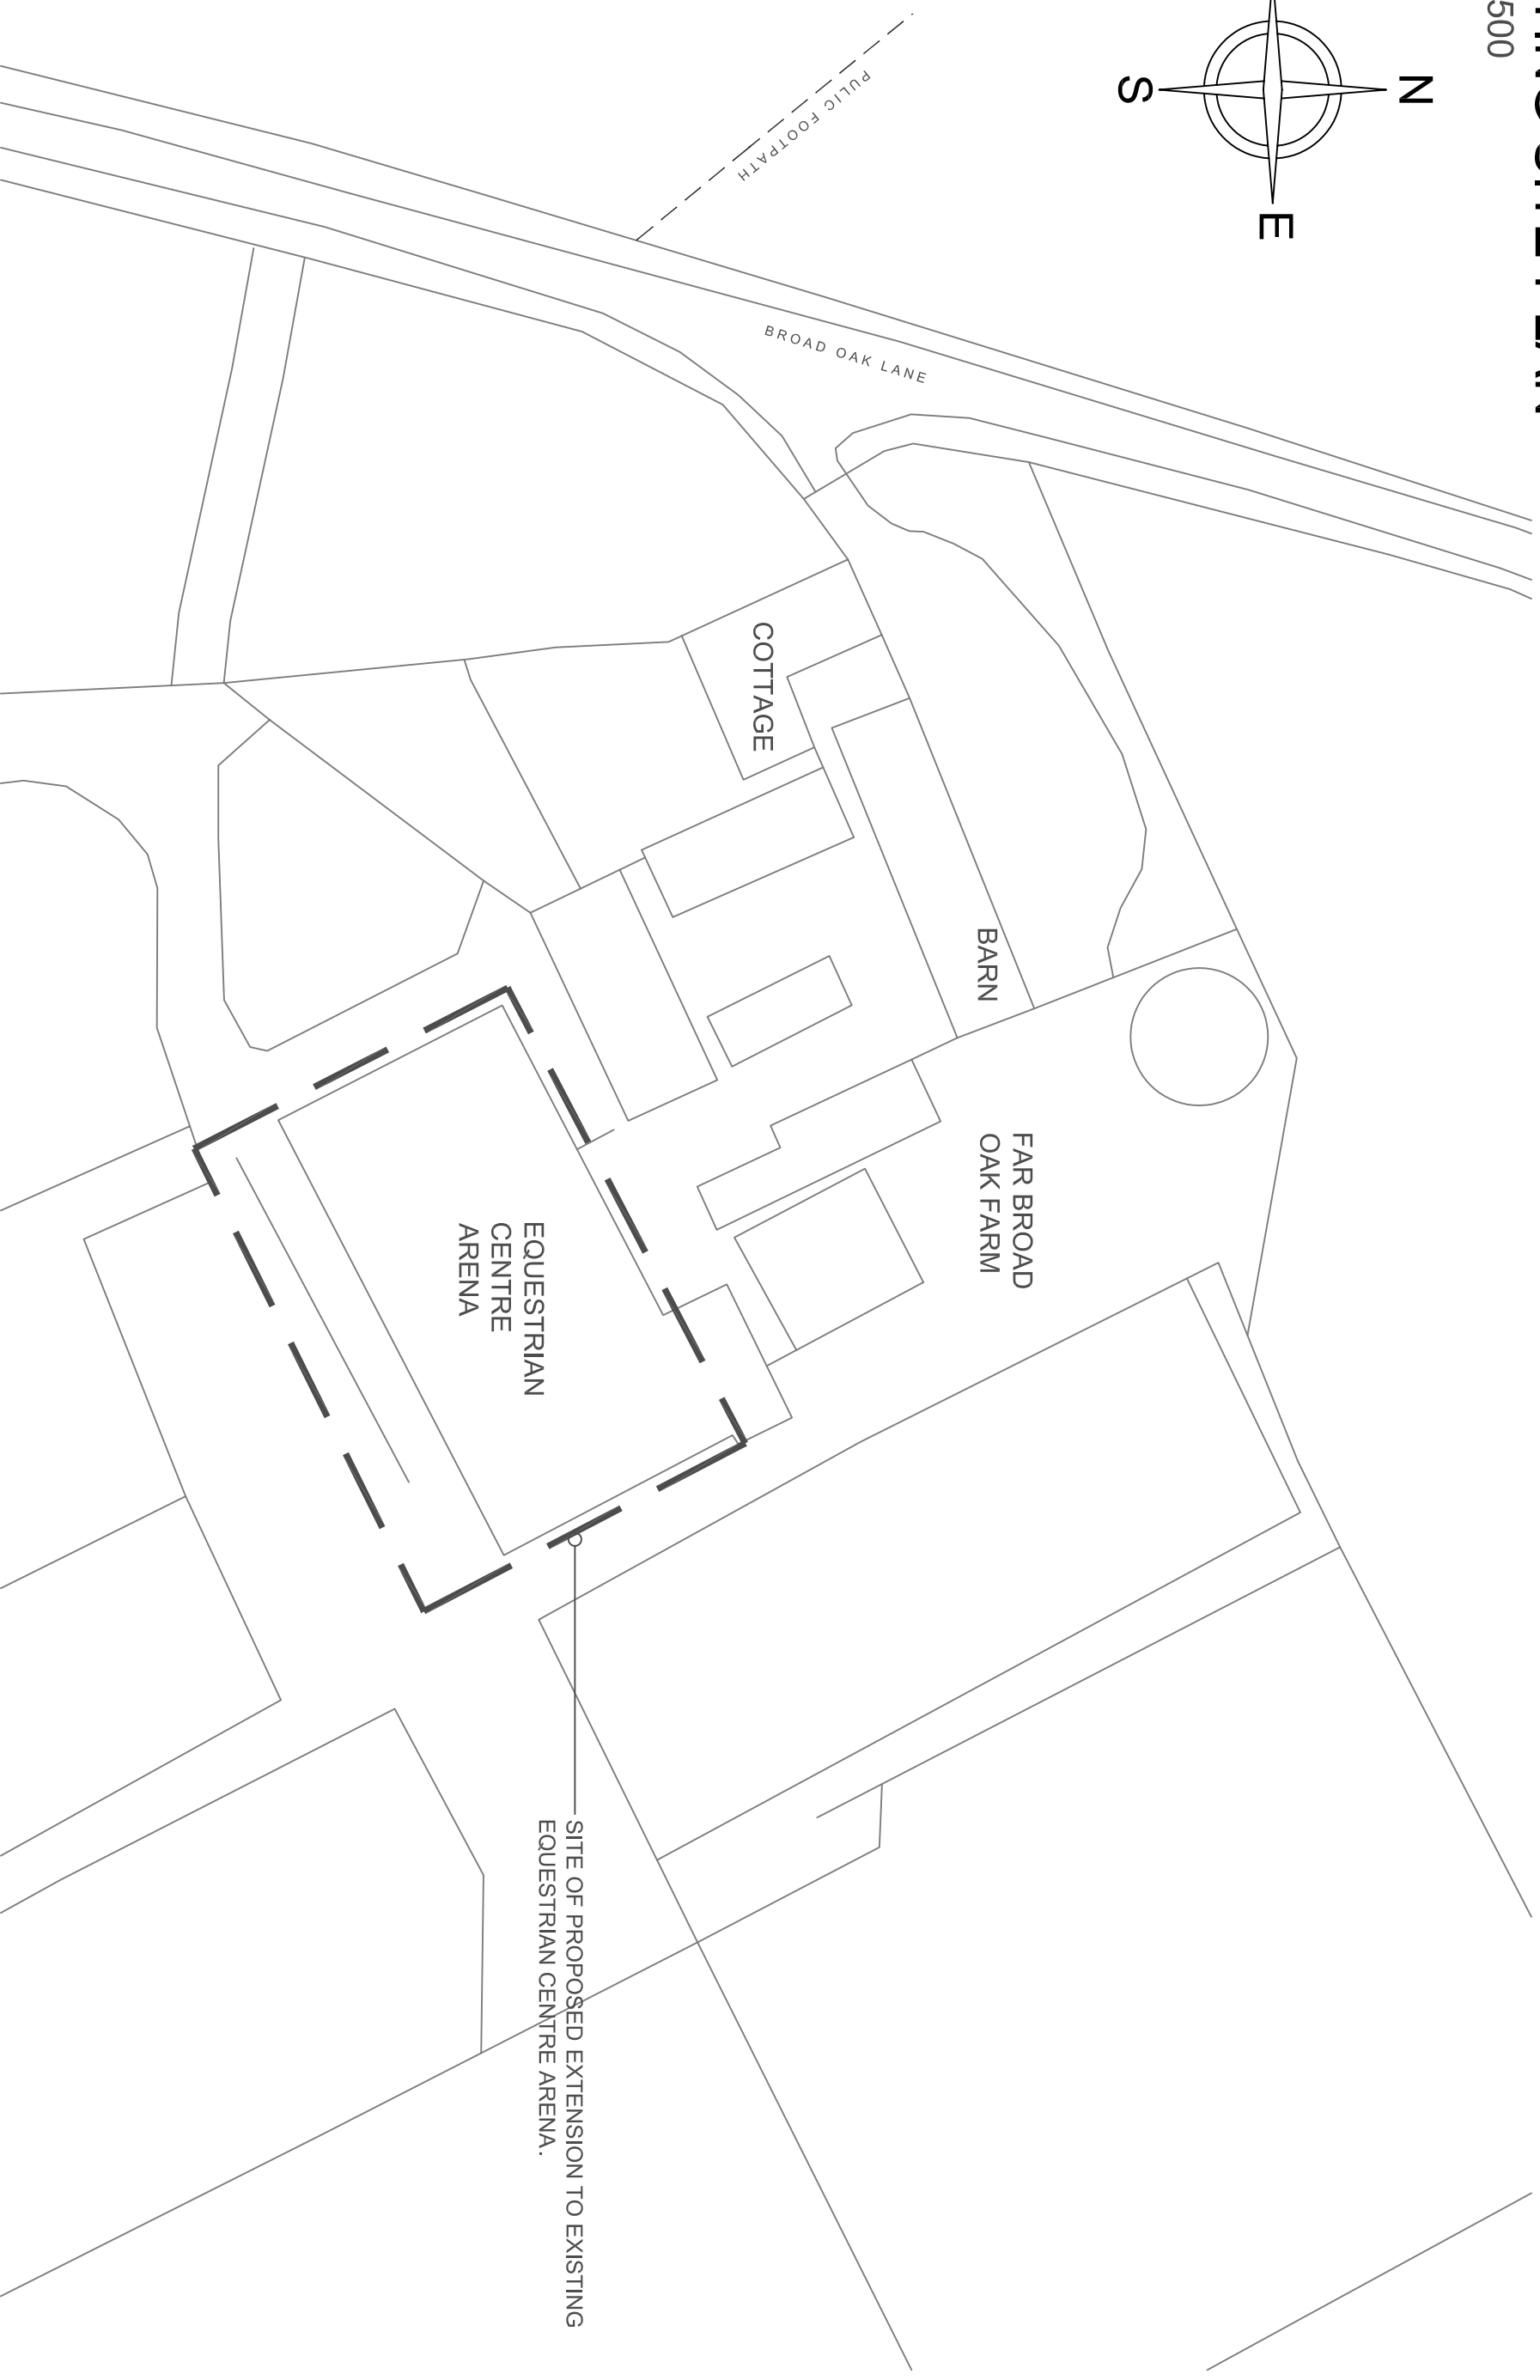


# EXISTING SITE PLAN

Scale 1:500

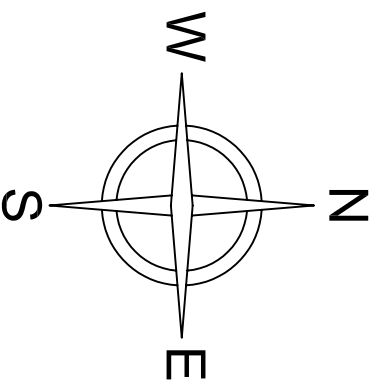

SITE OF PROPOSED EXTENSION TO EXISTING  
EQUESTRIAN CENTRE ARENA.

PLANNING

EQUESTRIAN  
CENTRE  
ARENA

FAR BROAD  
OAK FARM

BARN

COTTAGE

BROAD OAK LANE

PUBLIC FOOTPATH


NOTE:  
THIS DRAWING IS FOR  
PLANNING PURPOSES ONLY.

**FAR BROAD OAK FARM,  
BROAD OAK LANE, S36 7GE  
EXISTING SITE PLAN**

DRAWING No. H187 / PL / 101 SCALE 1:500@A3 DATE JULY 2011 DRAWN JMW

25 Queens Square Business Park  
Huddersfield Road  
Horley, Holmfirth  
West Yorkshire HD9 6QZ

Tel: 01484 303 800  
Fax: 01484 664 133

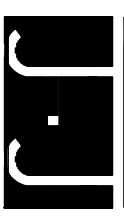

J + J BOLCHOVER  
ARCHITECTS