

BUILDING DESIGN PARTNERSHIP SHALL HAVE NO RESPONSIBILITY FOR ANY USE MADE OF THIS DOCUMENT OTHER THAN FOR THAT WHICH IT WAS PREPARED AND ISSUED.  
 ALL DIMENSIONS SHOULD BE CHECKED ON SITE.  
 DO NOT SCALE FROM THIS DRAWING  
 ANY DRAWING ERRORS OR DIVERGENCIES SHOULD BE BROUGHT TO THE ATTENTION OF BUILDING DESIGN PARTNERSHIP AT THE ADDRESS SHOWN BELOW.  
 DRAWINGS SHALL BE READ IN CONJUNCTION WITH THE FOLLOWING BEFORE WORK COMMENCES:  
 • THE CDM DESIGN ISSUES REGISTER  
 • THE BDP RISK SERIES OF DRAWINGS  
 • THE PROJECT CDM RISK REGISTER




**NOTES**

**DESIGN INTENT ONLY**

**Key**

- A** Perforated folded aluminium cladding
- B** Metal channel detail
- C** Limestone gabion cladding
- D** Glazed curtain walling
- E** External door
- F** External louvres
- G** Canopy over main entrance
- H** Ventilated vehicle shutters

NO.	DESCRIPTION	MD	ST	DATE
P01	Planning Issue			08.07.22

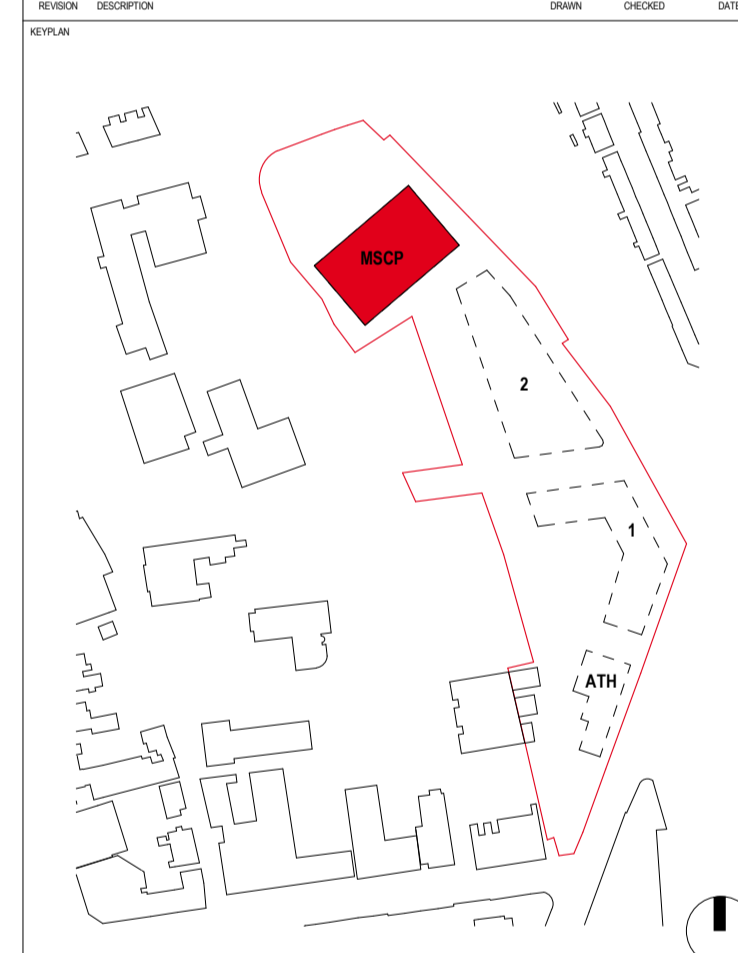

**Barnsley Metropolitan Borough Council**  
 BMBC  
 Westgate Plaza One  
 Westgate  
 Barnsley  
 S70 2DR  
 Tel. 01226 775372

**BDP.**

3 St Paul's Place  
 129 Norfolk Street  
 Sheffield  
 S1 2JE  
 United Kingdom  
 T +44 (0)114 273 1641  
 www.bdp.com

PROJECT TITLE  
**The Seam, Barnsley's Digital Campus – Phase 1**

BDP JOB NUMBER  
**P3002270** | PURPOSE OF ISSUE  
**For Planning**

DRAWING TITLE  
**MSCP - GA East Elevation**

SCALE  
**@ A1**

SCALE  
**1 : 100**

DATE FIRST ISSUED  
**24/06/22**

DRAWING NO.  
**SEAM-BDP-CP-ZZ-EL-A-01002**

REVISION  
**P01**



0m 2m 4m 6m 8m 10m

SCALE 1:100