



EXISTING ELEVATIONS - Scale 1:100

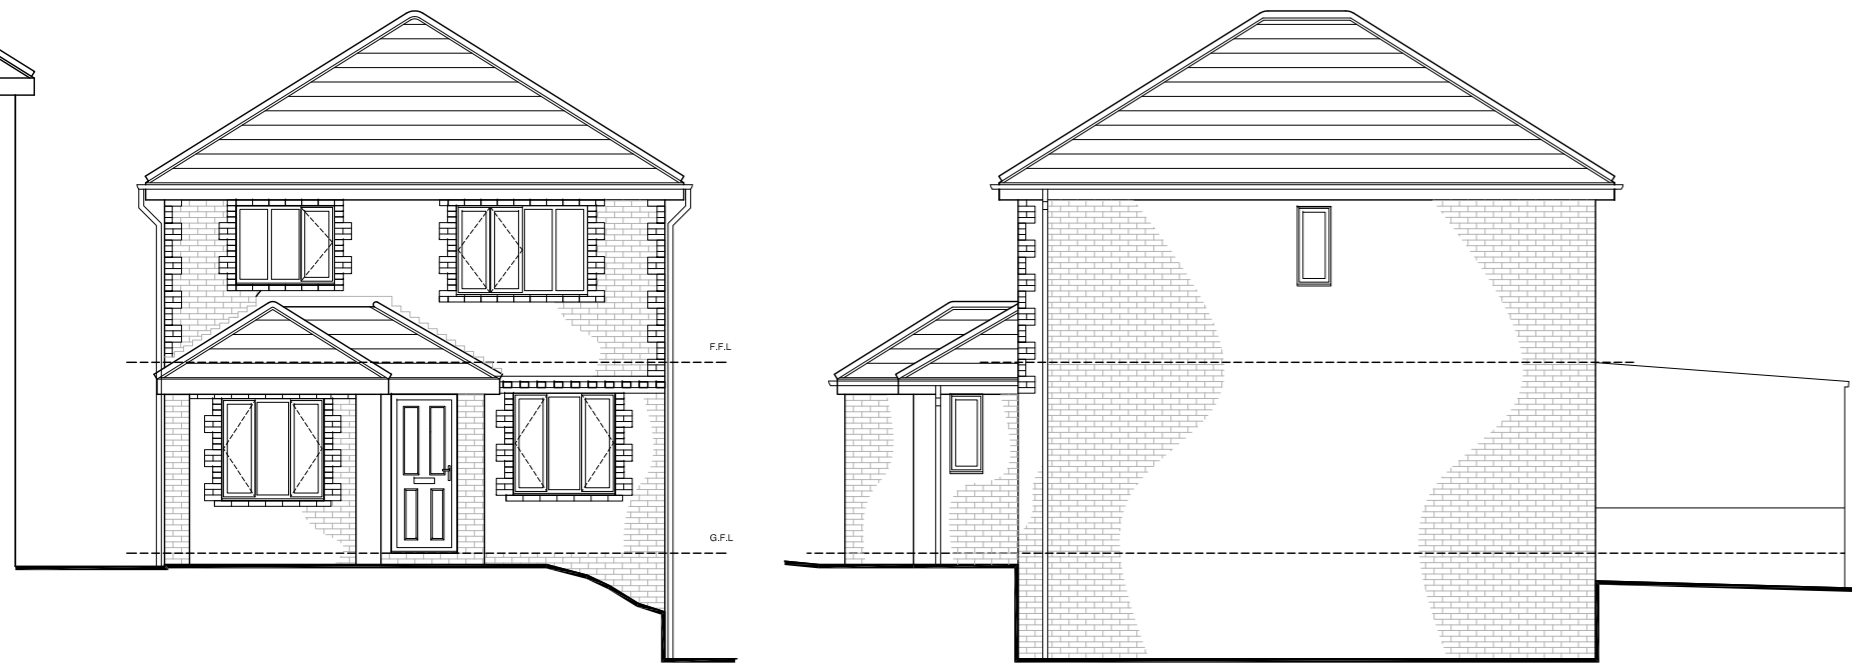


FRONT ELEVATION


SIDE ELEVATION (R)

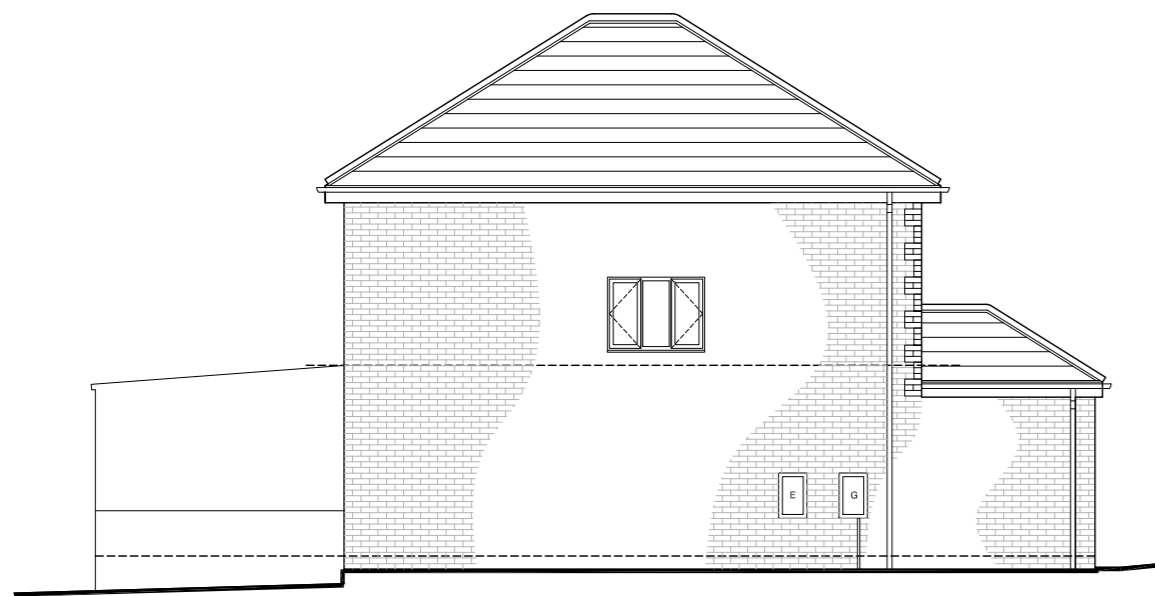

SIDE ELEVATION (L)

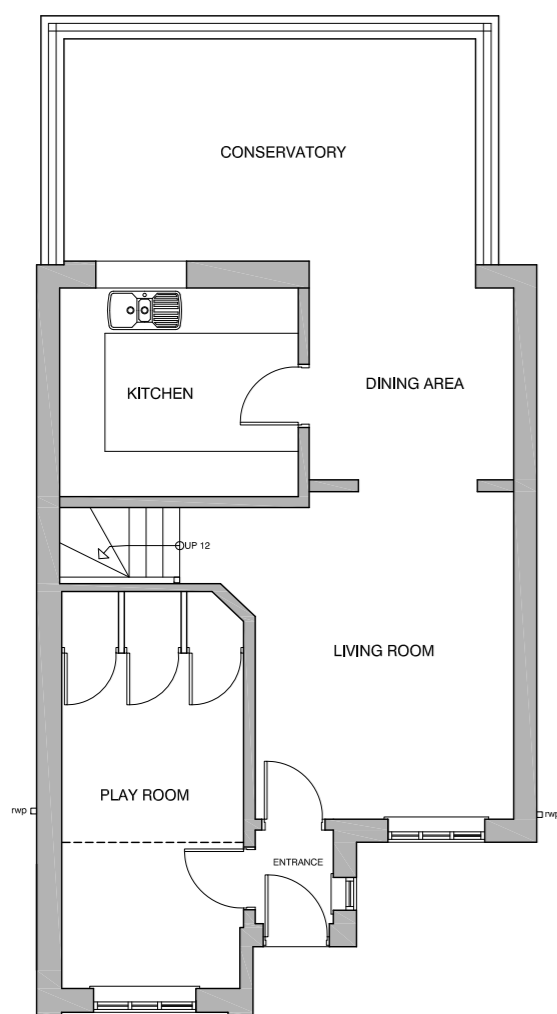


GROUND FLOOR PLAN

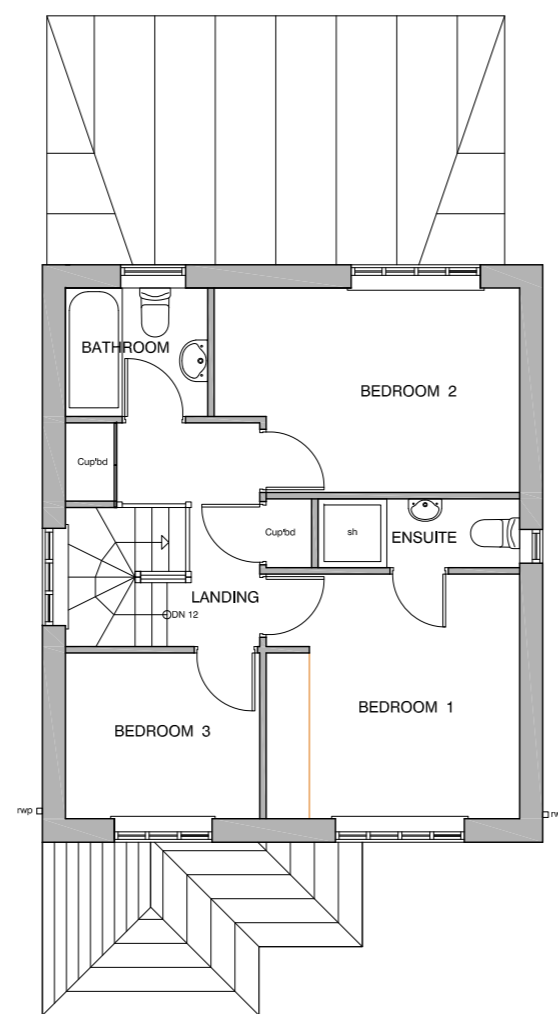

FIRST FLOOR PLAN


EXISTING FLOOR PLANS - Scale 1:100

PROPOSED ELEVATIONS - Scale 1:100

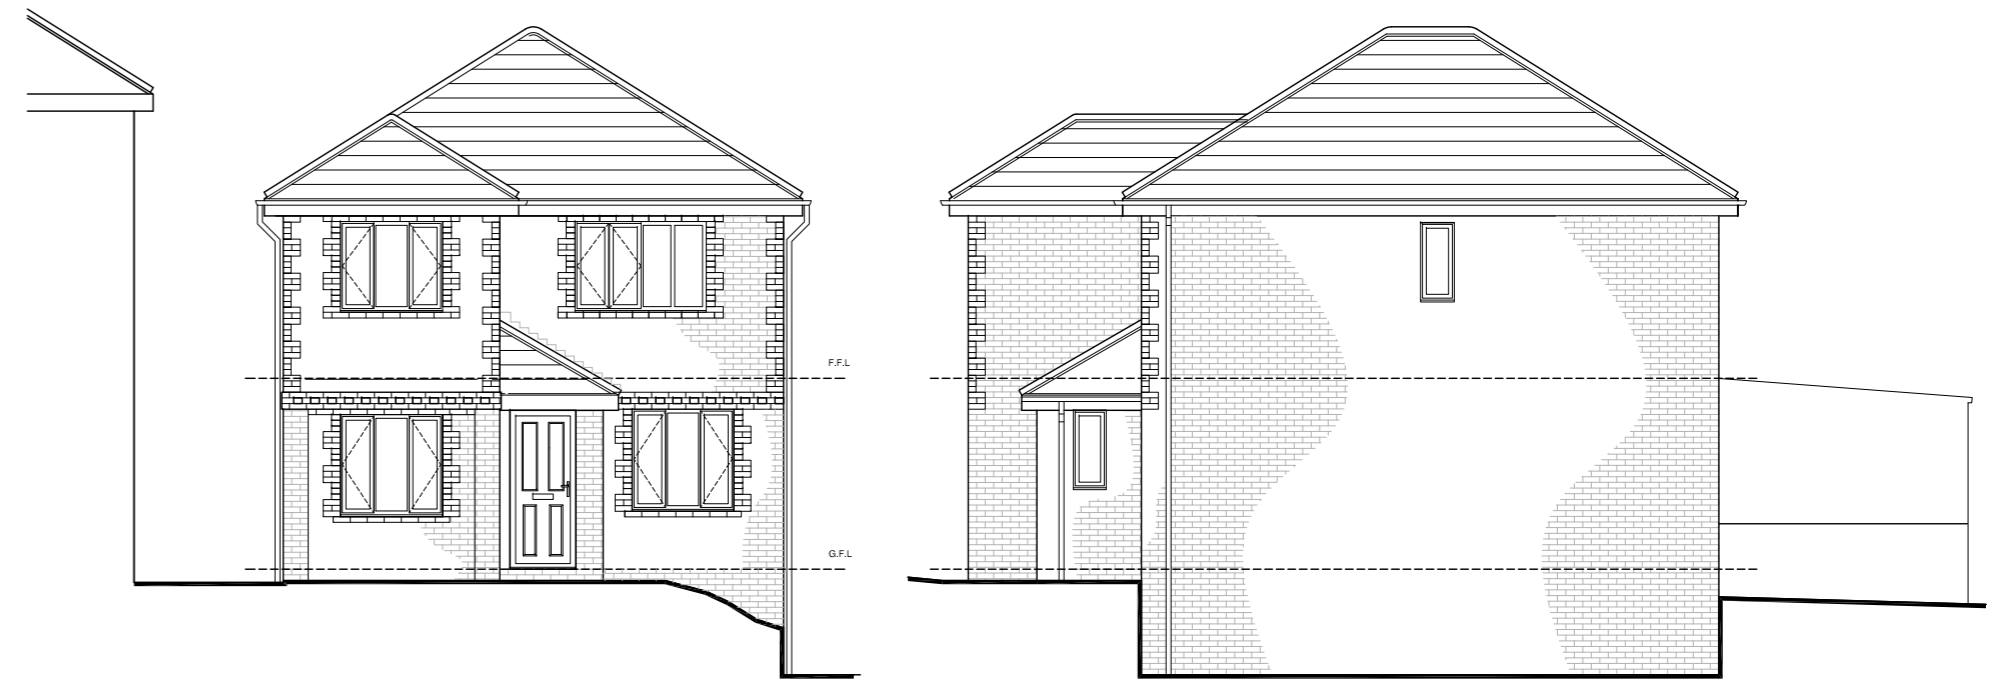


FRONT ELEVATION


SIDE ELEVATION (R)

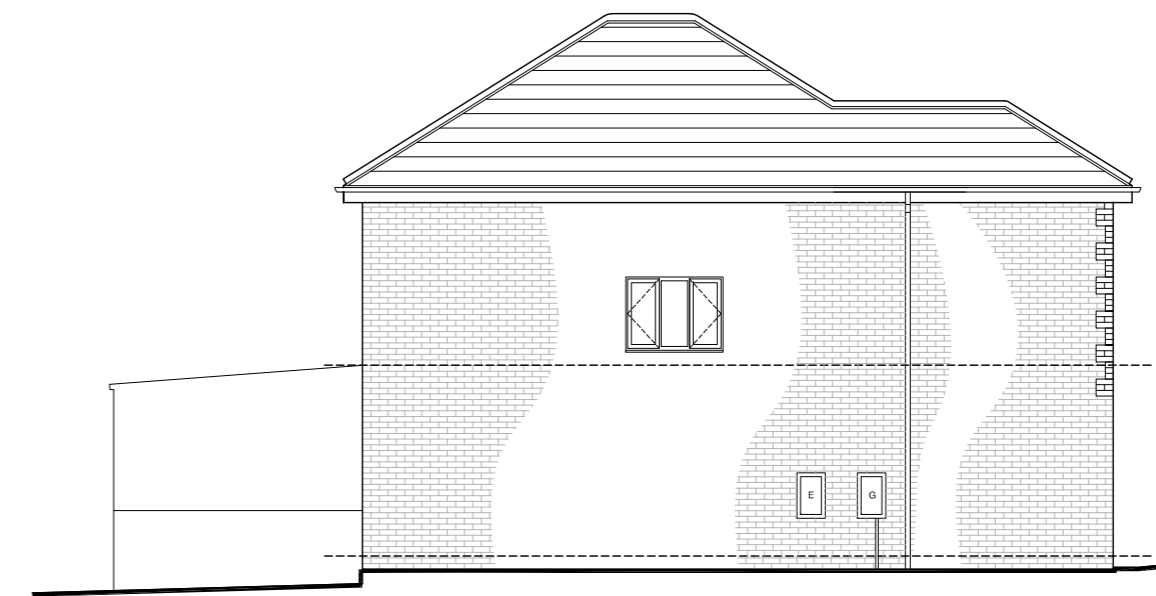

SIDE ELEVATION (L)

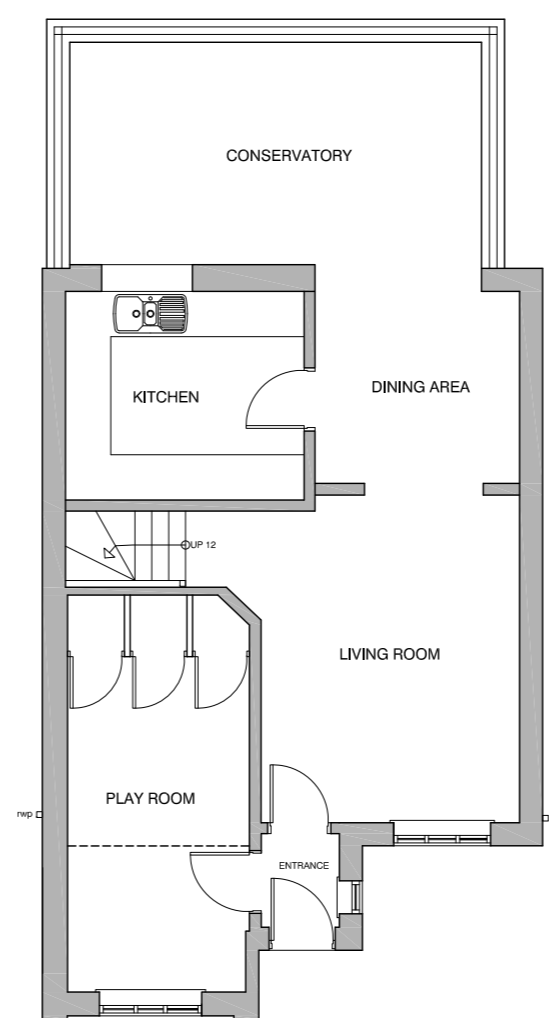

GROUND FLOOR PLAN

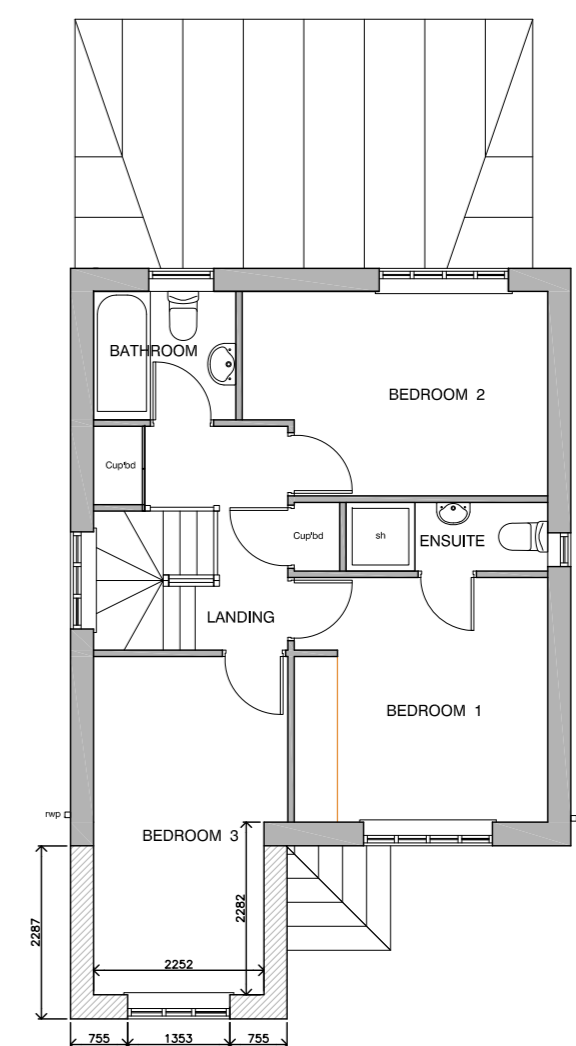

FIRST FLOOR PLAN

PROPOSED FLOOR PLANS - Scale 1:100

Notes:

WALLS:
Walls to match existing in colour, texture and size.
Maintain brick detailing around windows and edges

ROOF:
Roof tiles to be concrete interlocking tiles to match existing roof (approx 32° roof pitch).

WINDOWS:
New double glazed Upvc windows, finished in white to extended bedroom 3

GUTTERS & DOWNPIPES:
To match existing

Rev:	Date:	Description:	By:
07762656187			
stevan@drawit.biz			
www.drawit.biz			
			
15 Medway Close Barnsley Green Barnsley, S75 1NY			
Purpose: PLANNING			
Status: EXISTING & PROPOSED			
Dwg of: Layout Plans & Elevations			
Client: Mr. T. McDonagh			
Site Address: 14 Priestley, Darton Barnsley, S75 5AJ			
Project: Proposed additional second storey front extension			
Drawn by:	Date:	Rev:	
SH	20/08/2014		
Scale:	Dwg No:		
As Shown	1421_102		