


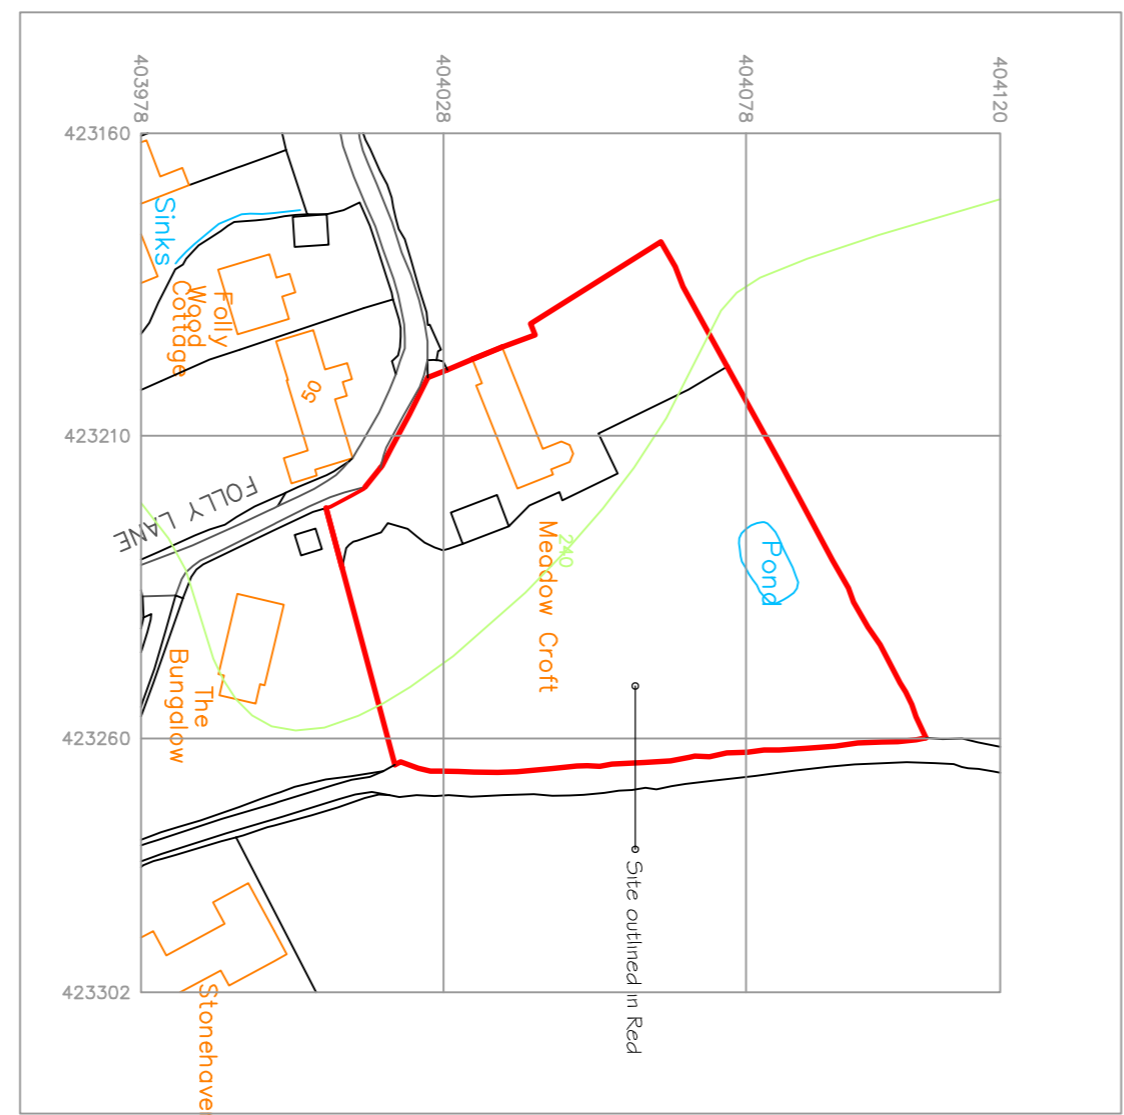


SITE PLAN - Scale 1:500



DETAIL LAYOUT PLAN - Scale 1:200







LOCATION PLAN - Scale 1:1250

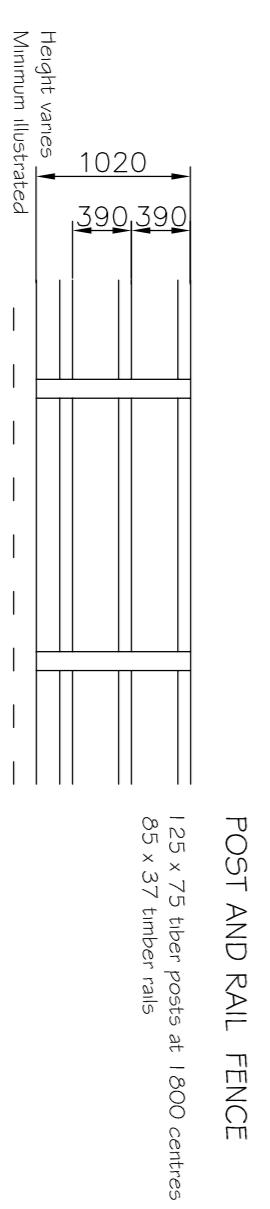

ELEVATION

PLAN

DETAILS OF FENCE ABOUT PASTURE + MANEGE
Scale 1:10

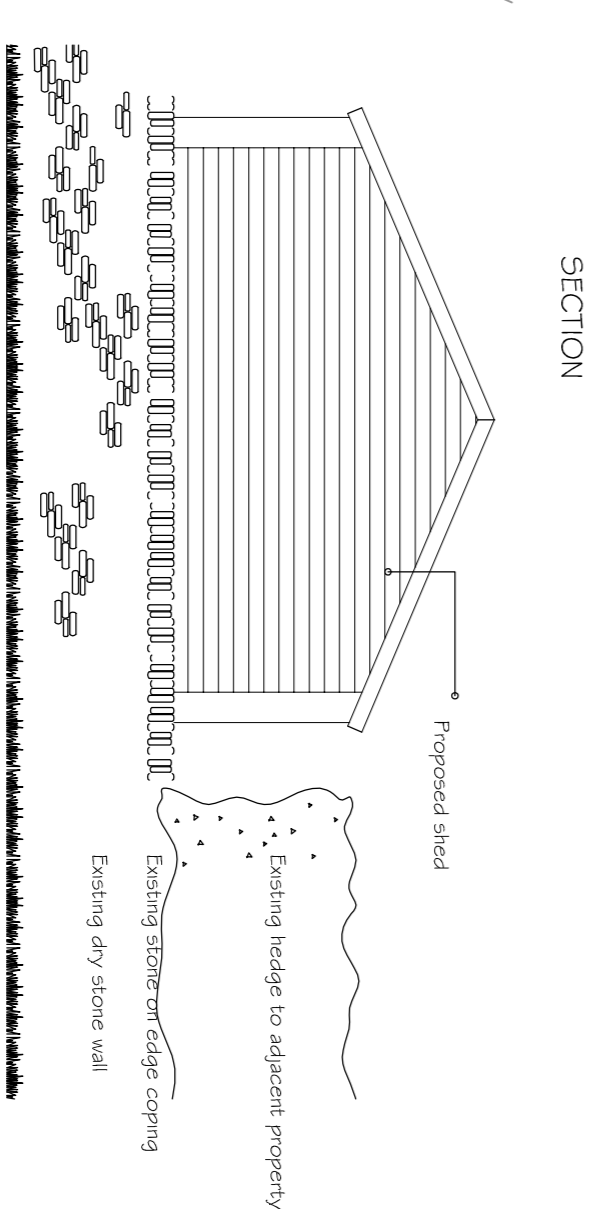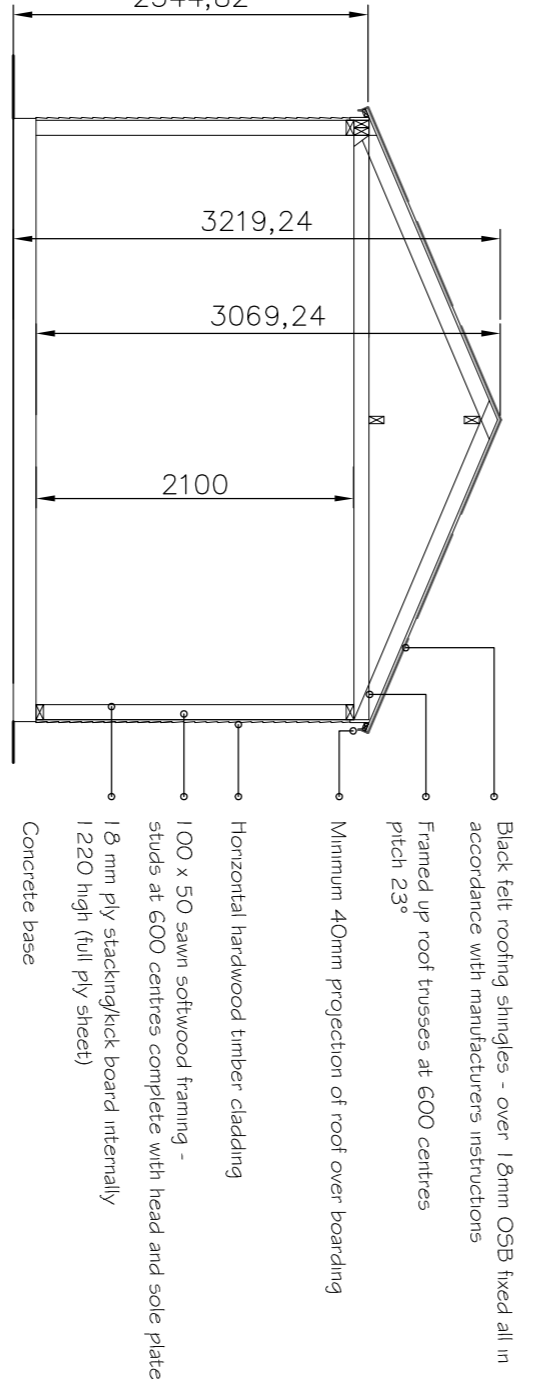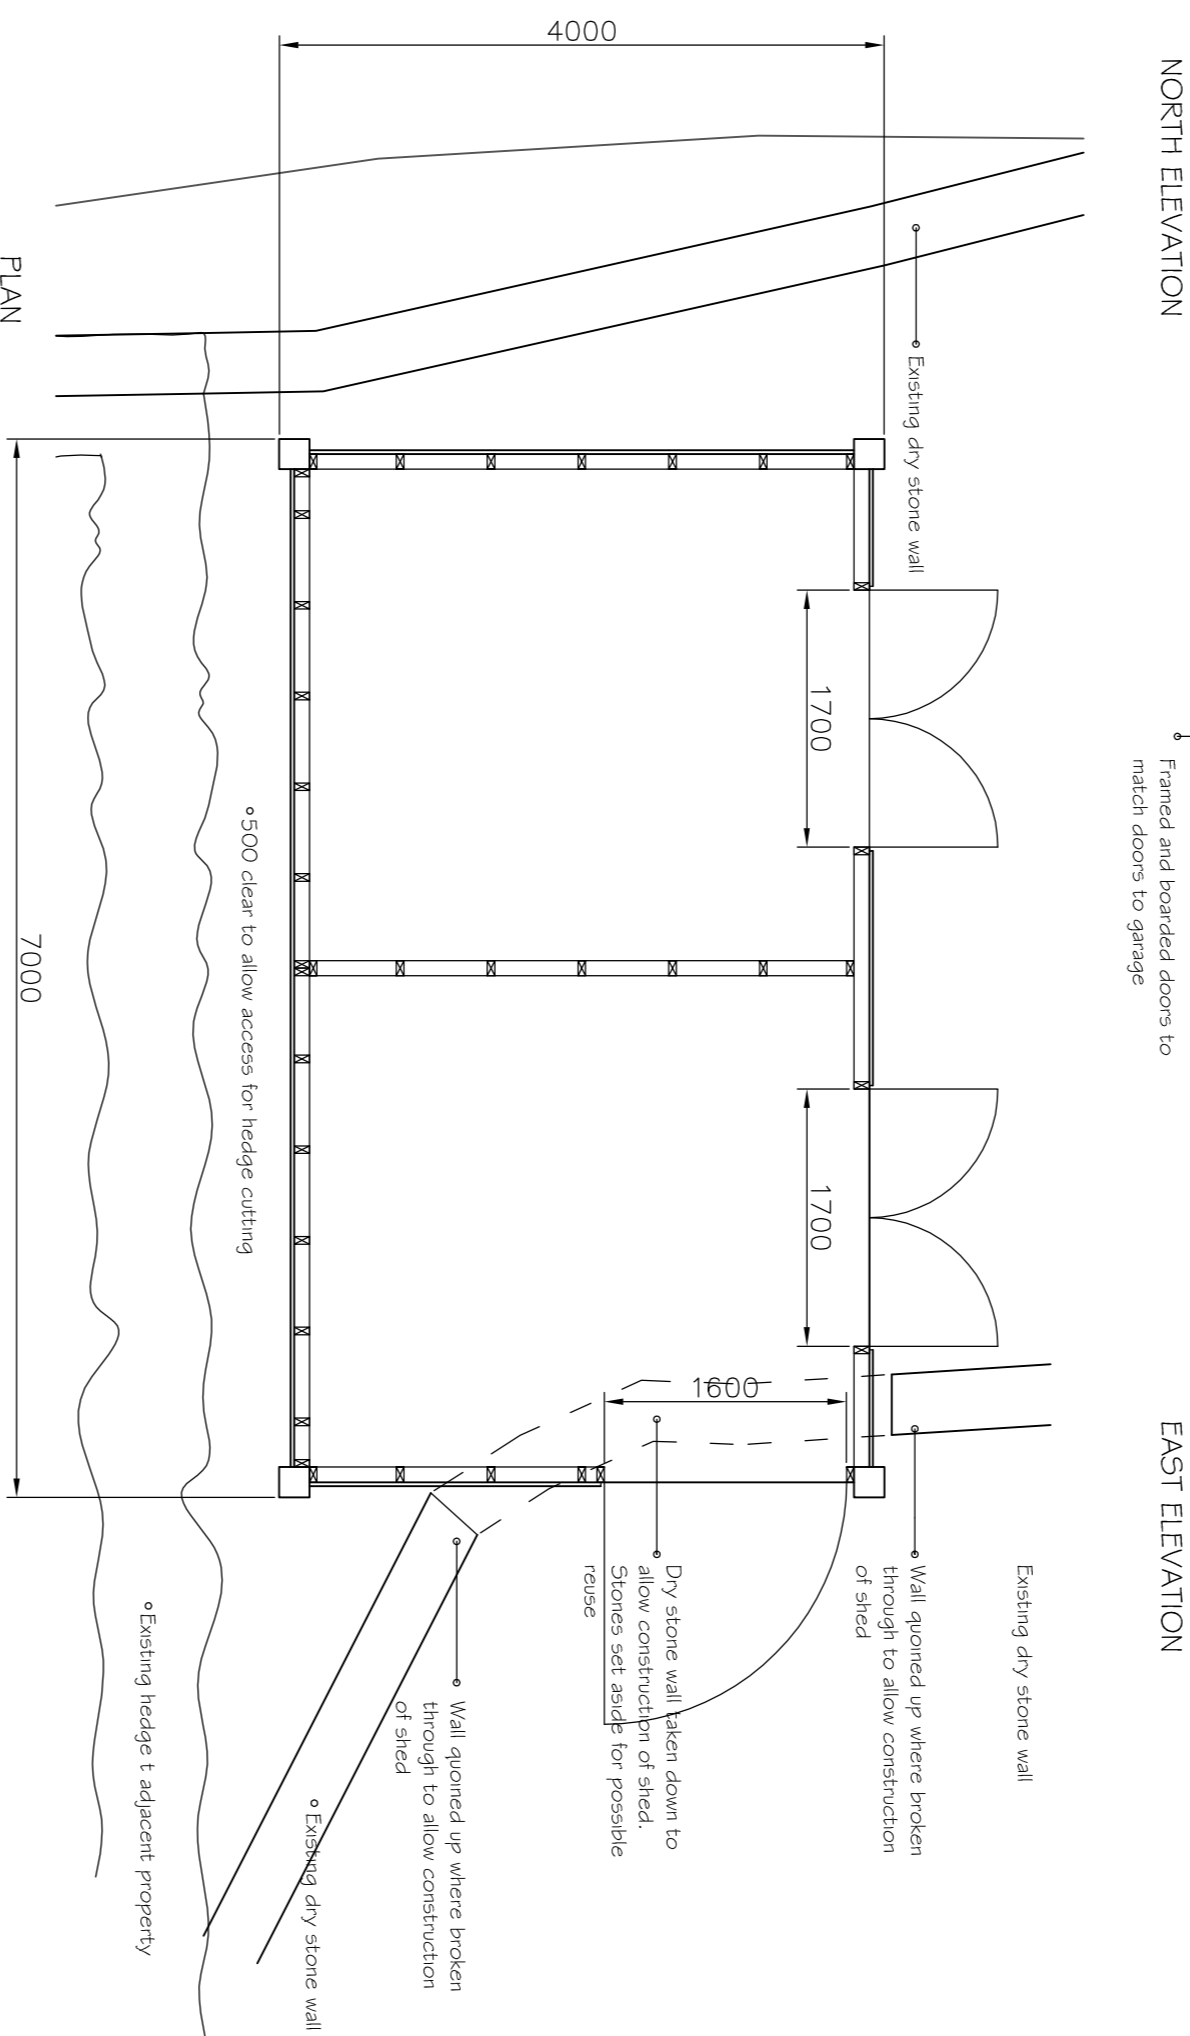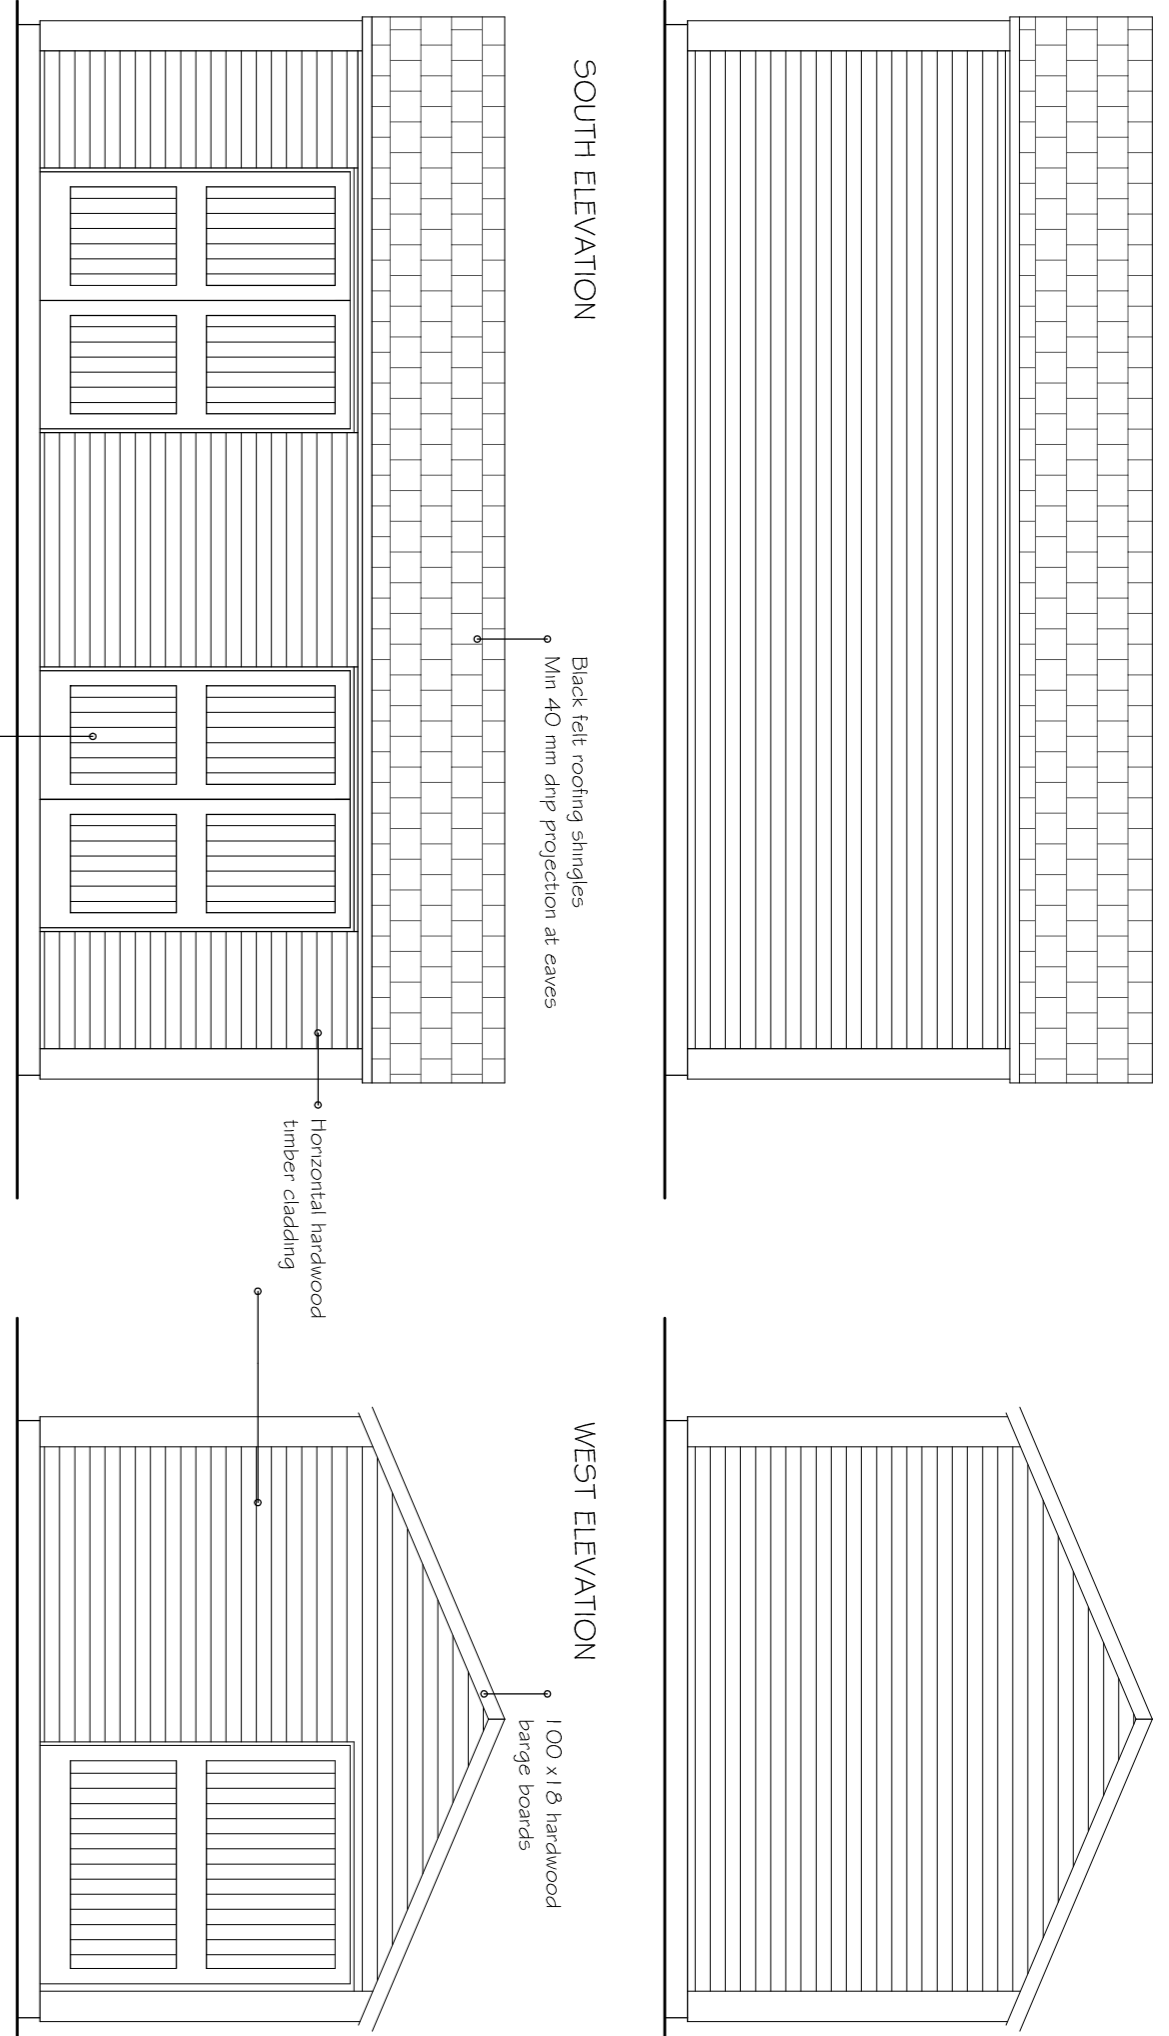

STREET SCENE ILLUSTRATION

DETAILS OF PROPOSED SHED
Scale 1:30

Date	Revision
04.01.2018	Checked
Various	Drawn

Job Title: **Proposed Manege + Shed at Meadow Croft Folly Lane Thurstone S36 9QF**

Drawing: **General Arrangement**

Client: **Mr + Mrs M Fenoughty**

Thorpes Design Ltd
 Building Design
 Project Management
 CD/M Management
 51 Bent Lathes Avenue
 Rotherham
 South Yorks S80 4BL
 T 01709 530329
 M 07766 540058
 E david.lithorp@thorpesdesign.co.uk
 www.architectural-design-building-plans.co.uk

Scale: Various
 Date: 04.01.2018
 Checked: [Signature]
 Drawn: DT
 Dwg No: **2018.03.101**
 Rev: -

Produced on 04 January 2018 from the Ordnance Survey National Geographic Database and incorporating surveyed revision available at this date.
 This map shows the area bounded by 423160,403978 423160,404120 423302,404120 423302,403978
 Reproduction in whole or part is prohibited without the prior permission of Ordnance Survey.
 Crown copyright 2018. Supplied by copyright trading as UK Ordnance Survey.
 Order (100054135).
 Data licensed for 1 year, expiring 04 January 2019. Unique plan reference: V20/212828/230394