






Front Elevation

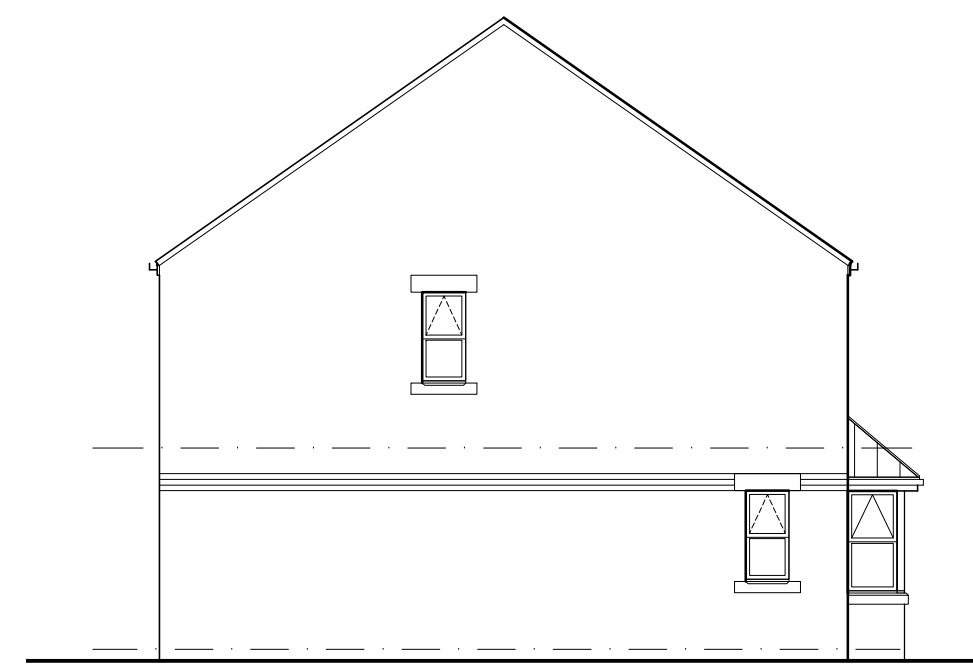


Side Elevation

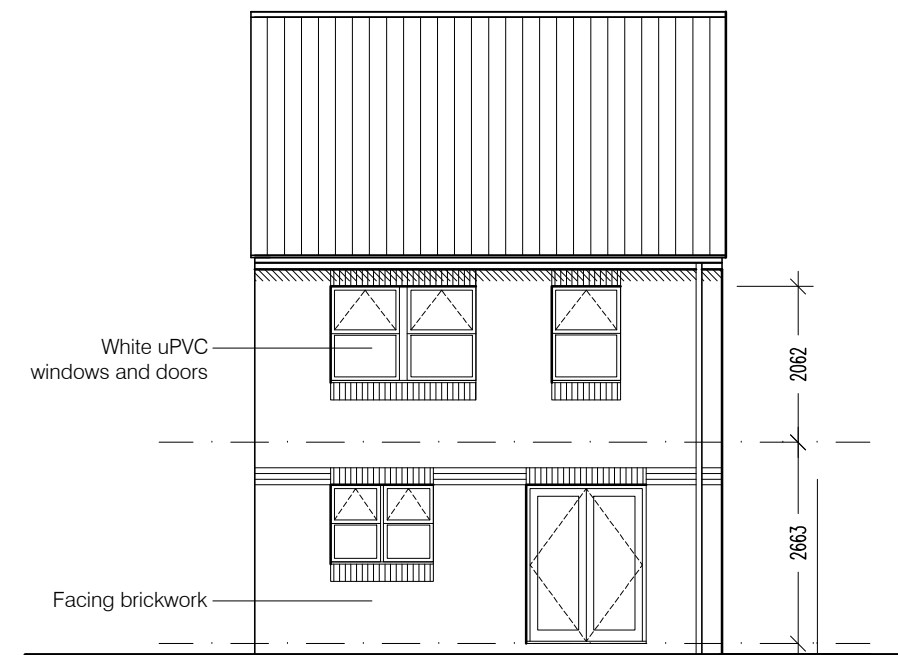


Rear Elevation

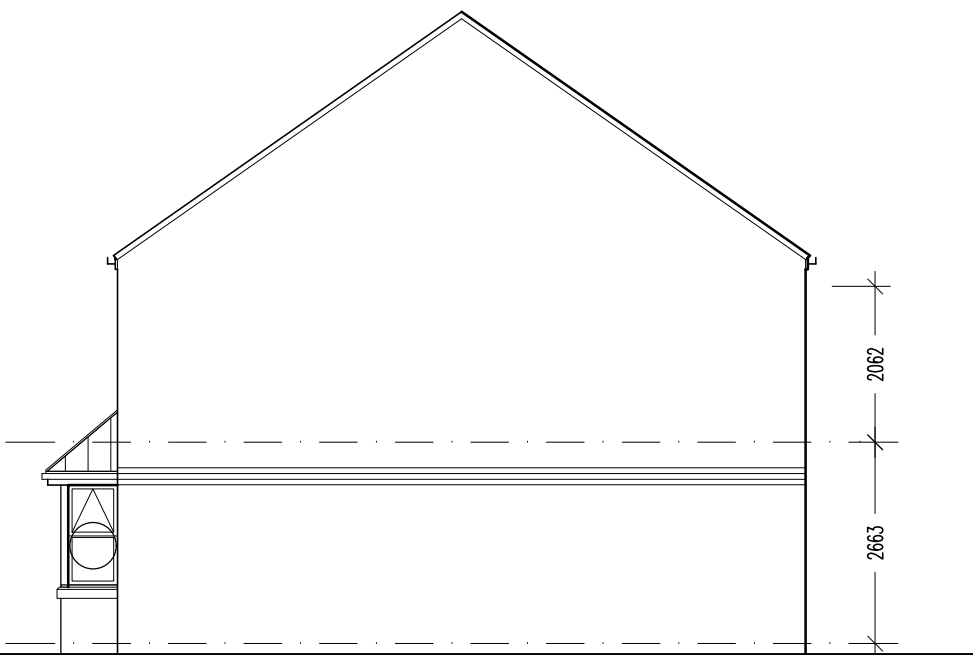


Side Elevation

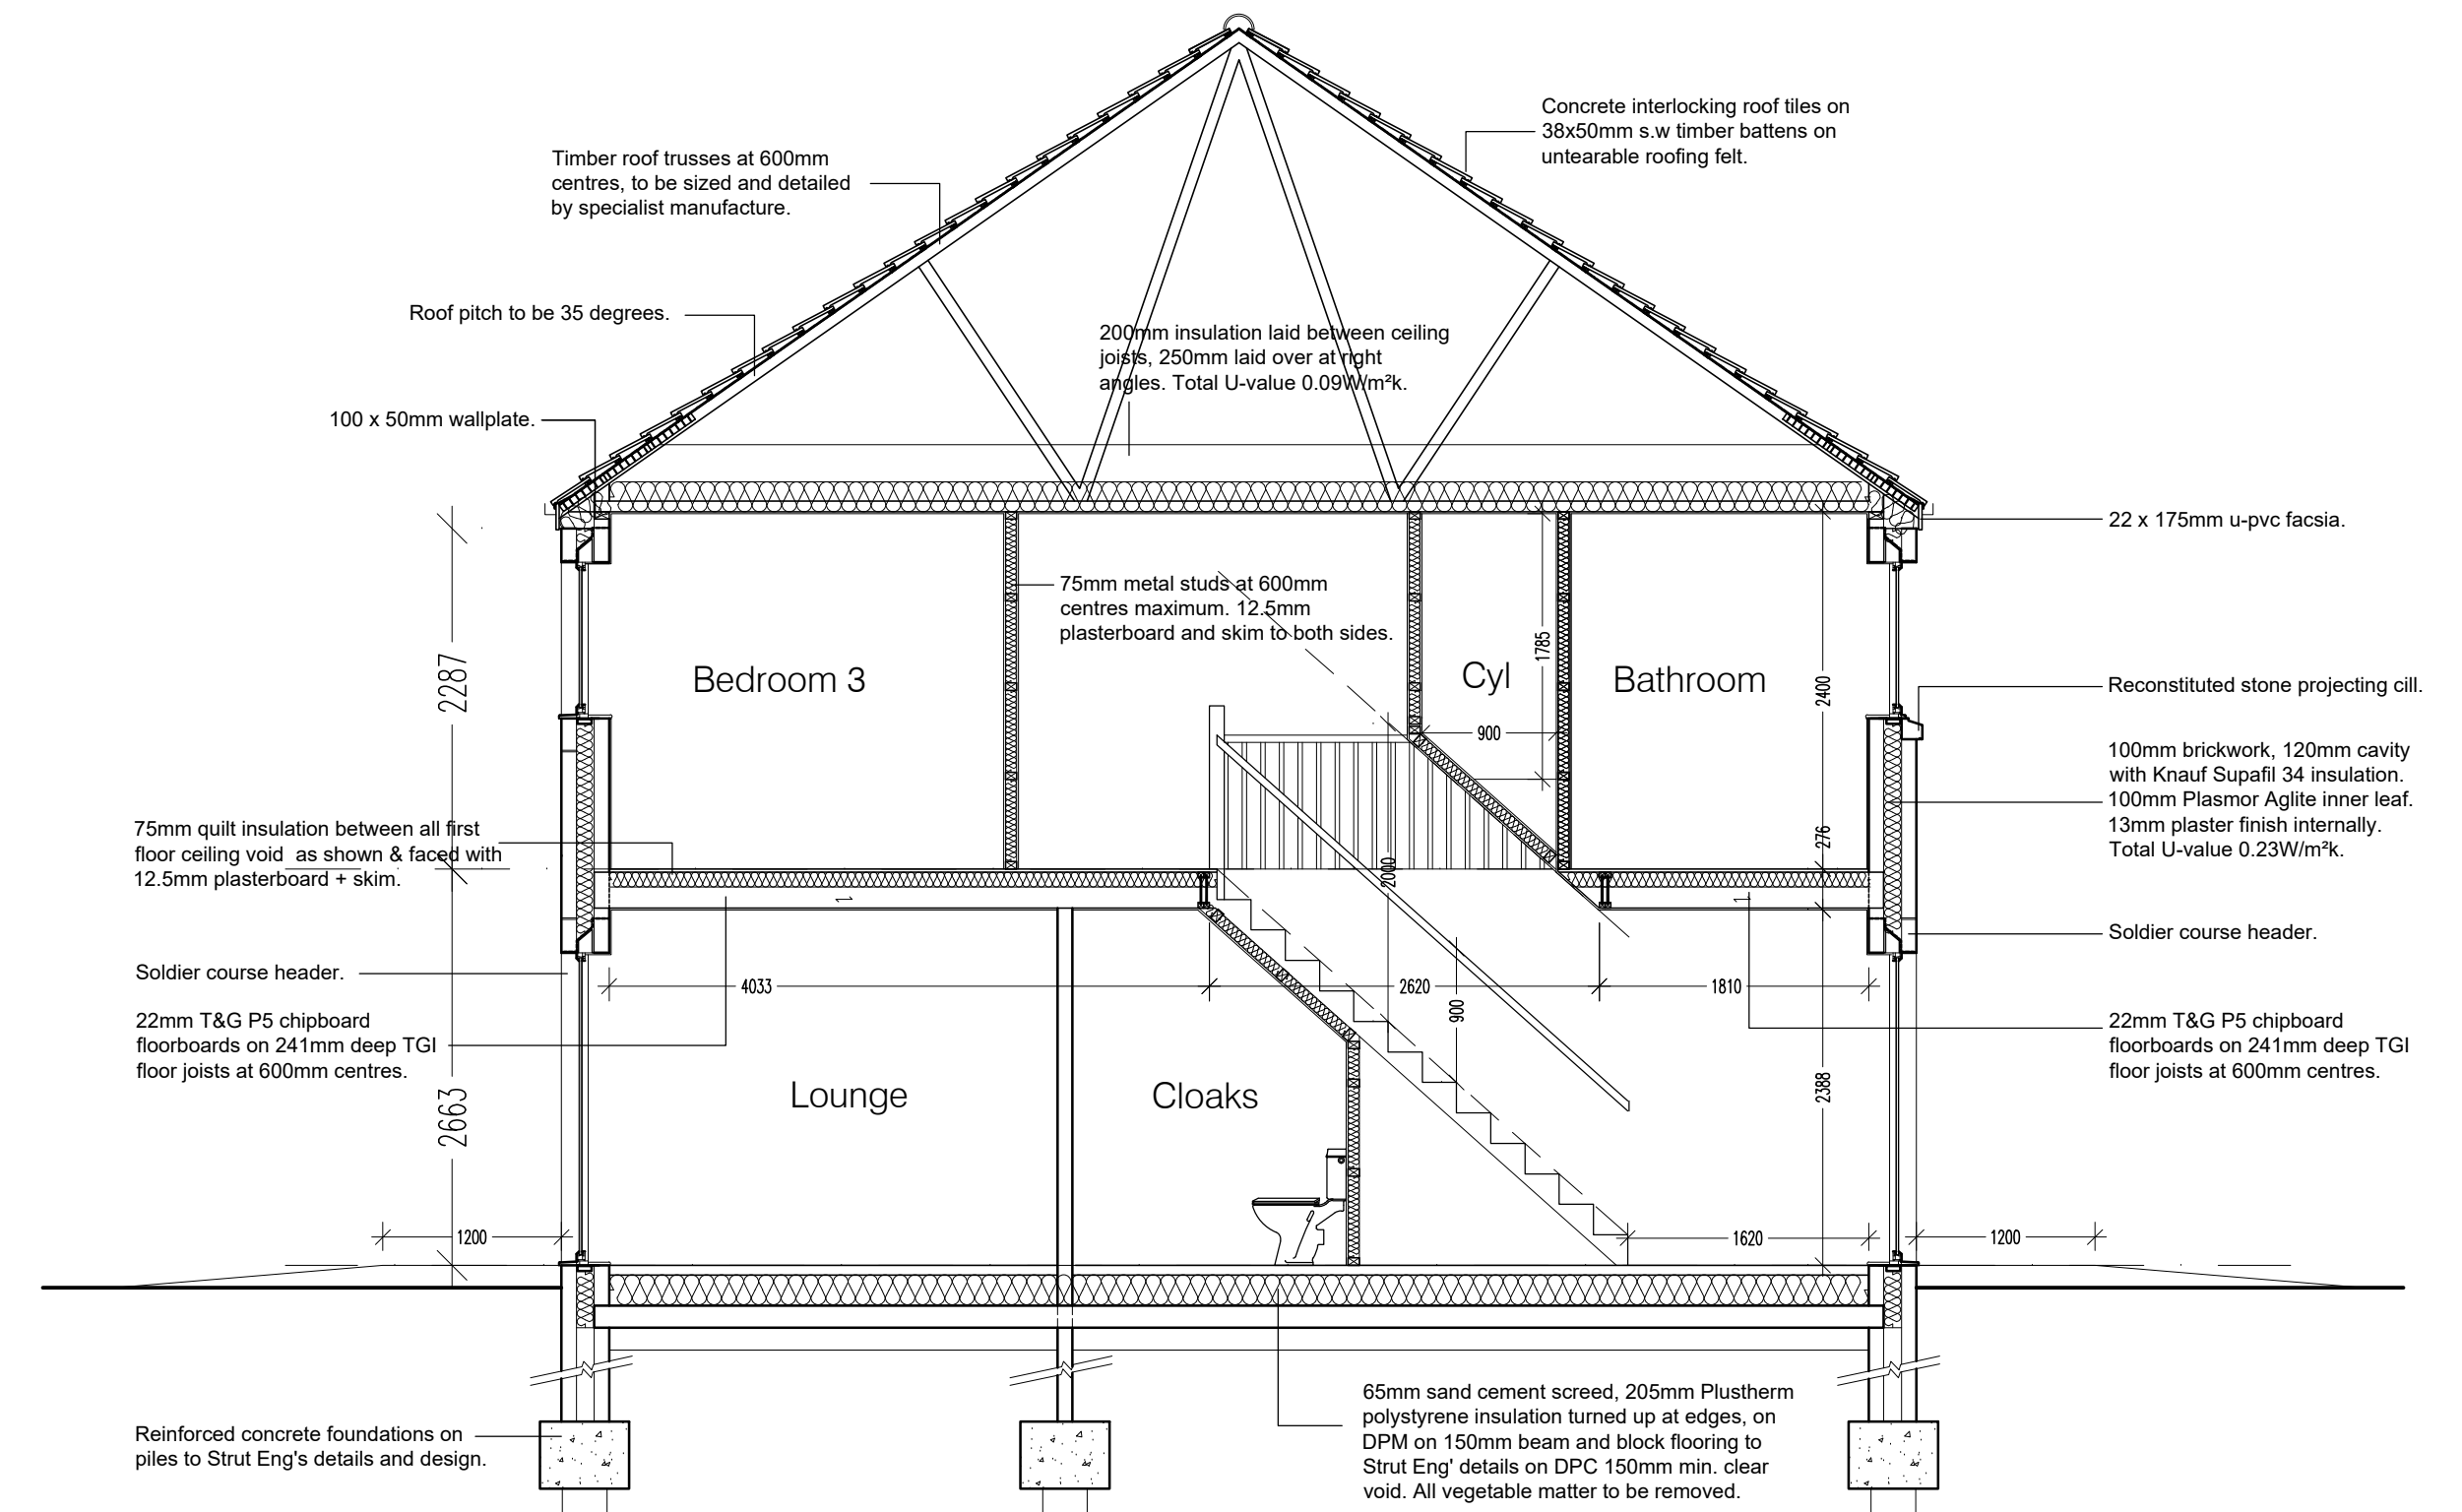


Section A-A

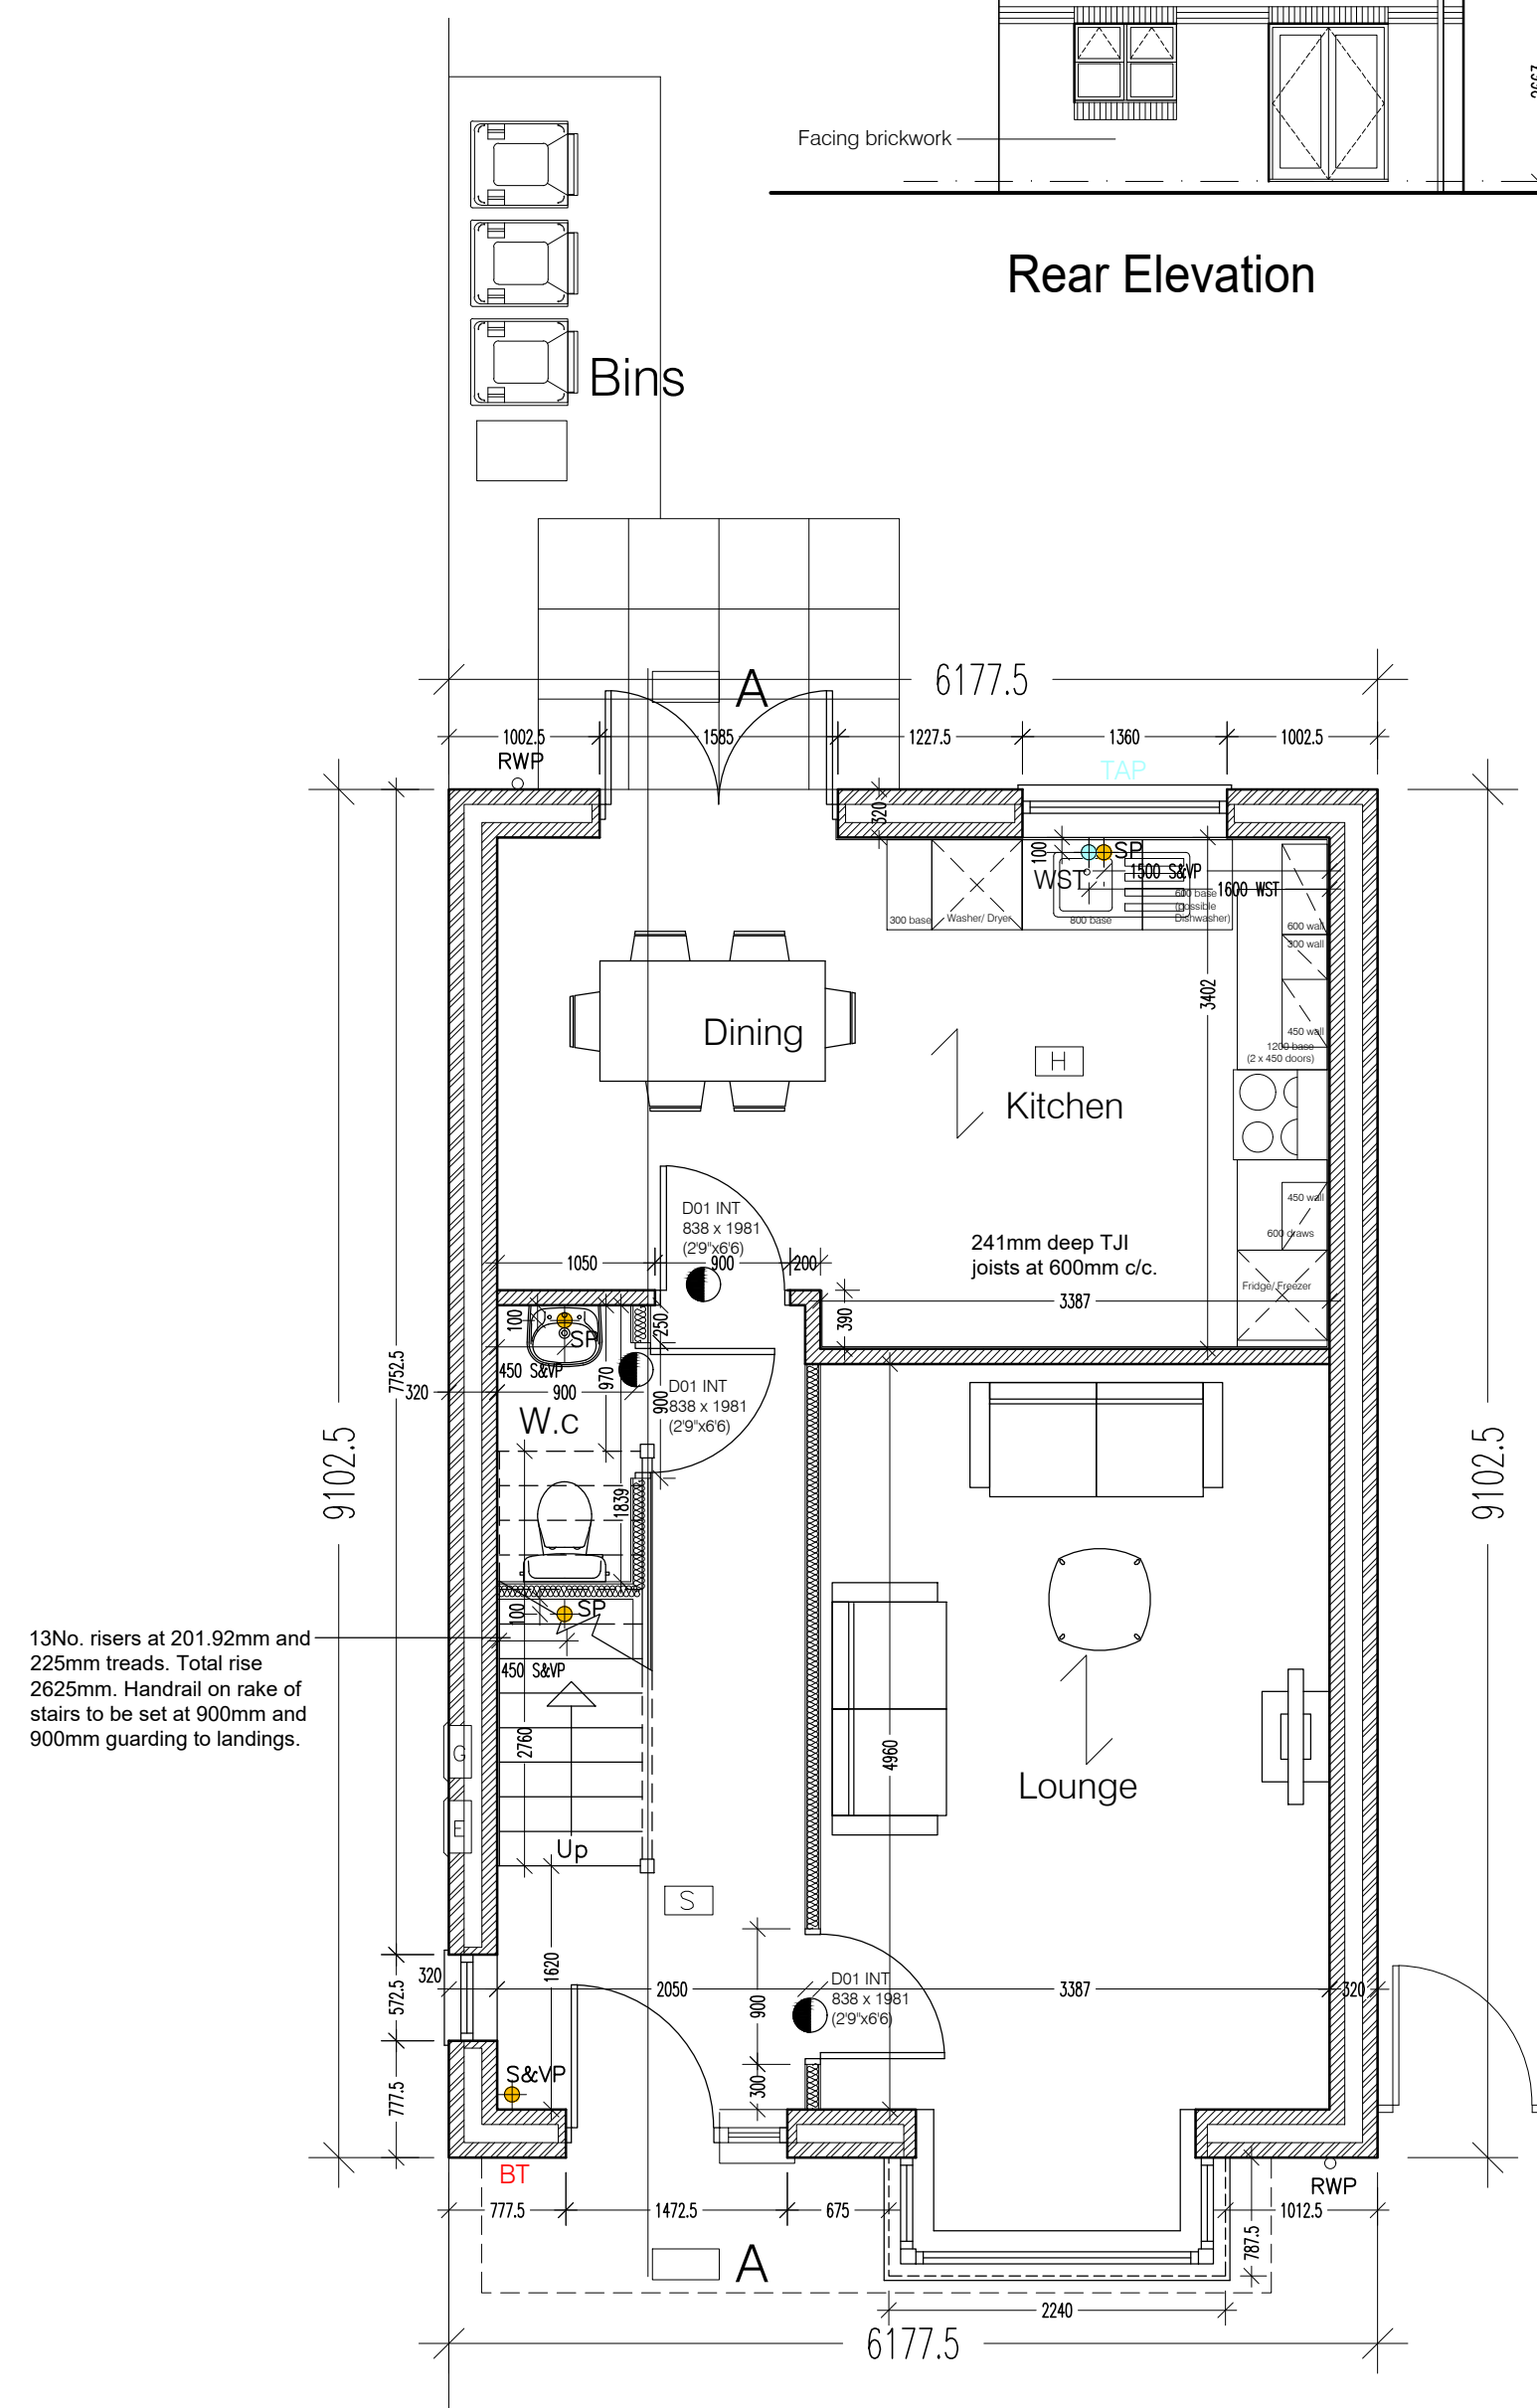

Ground Floor Plan

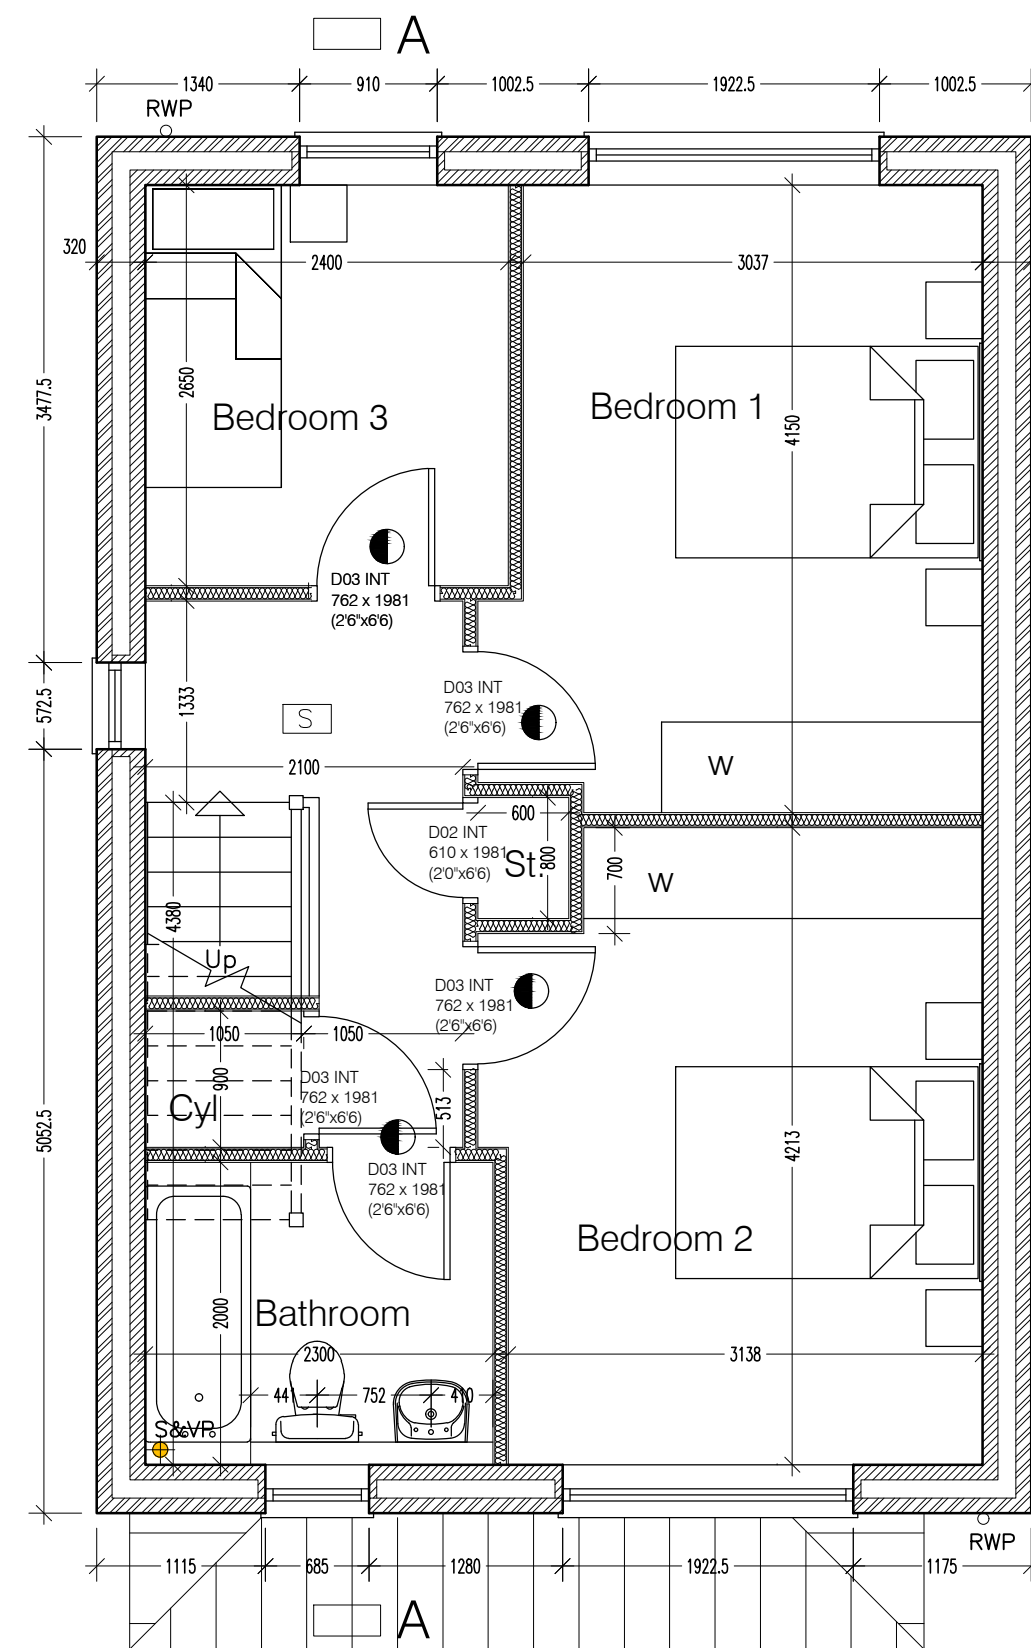

First Floor Plan

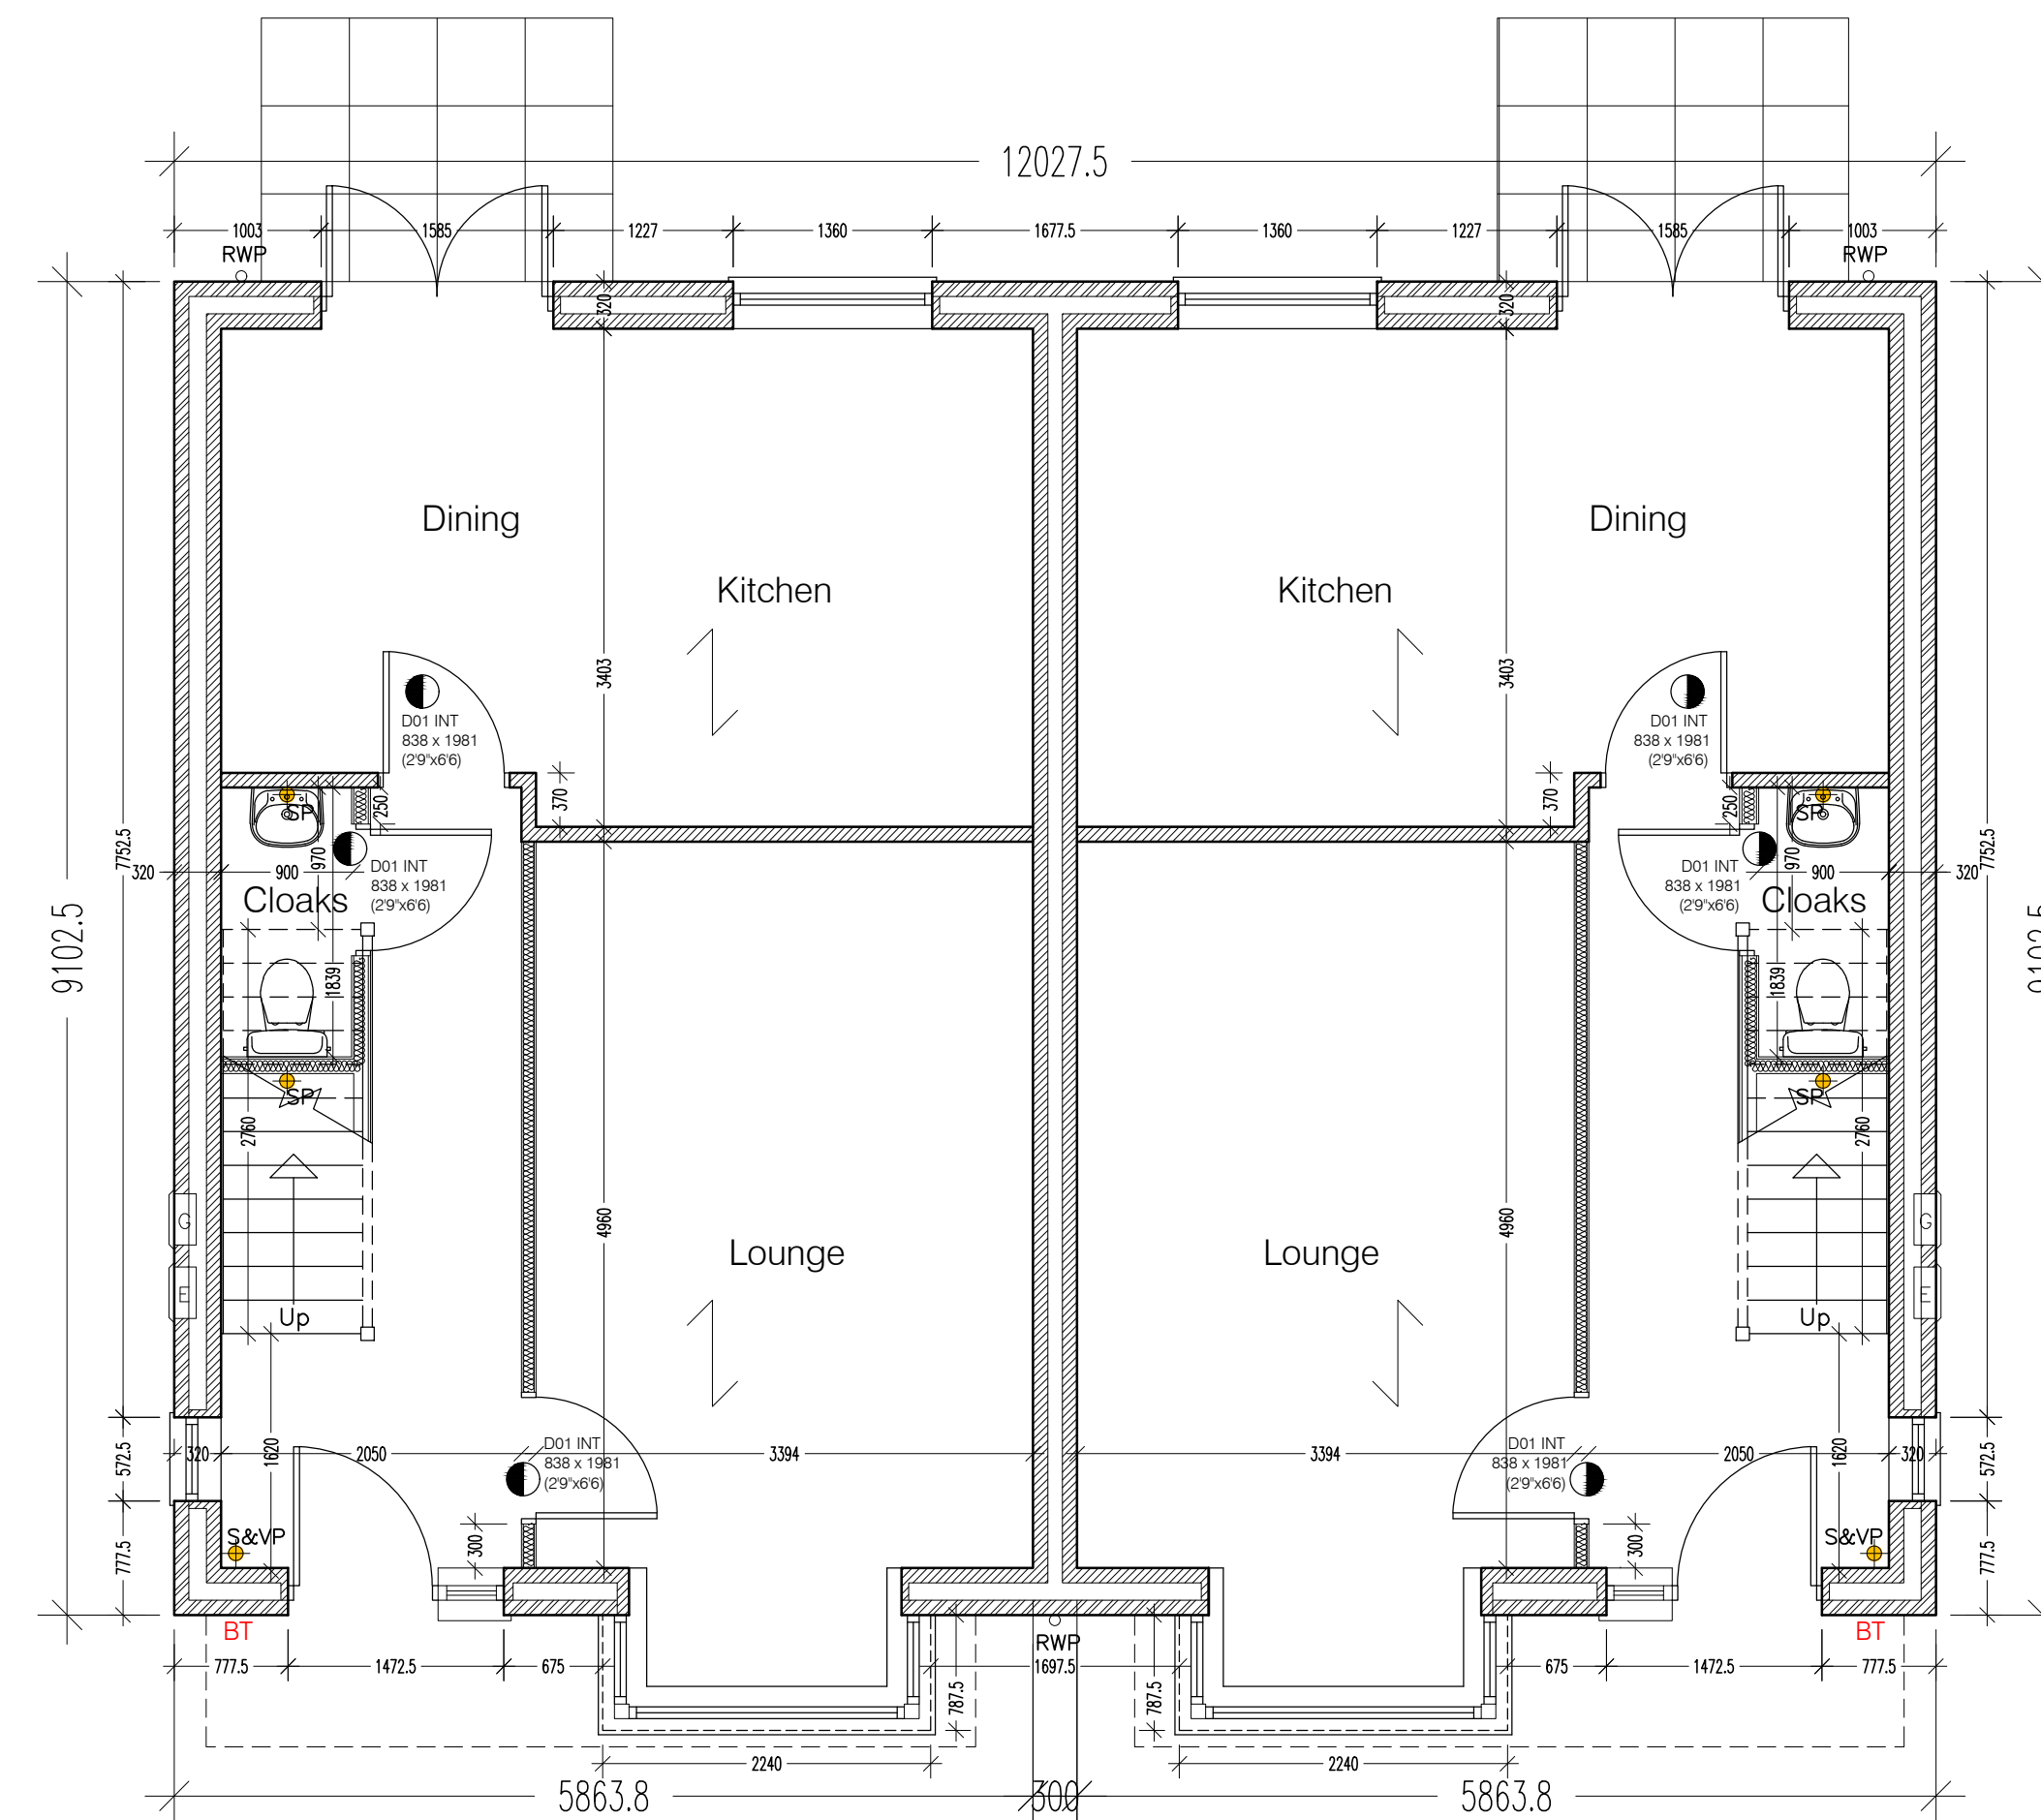


Ground Floor Plan - Pair

Type Willows - 3 Bedroom 2 storey

Rev D 21st Jul '23 Wall Cavity updated to 120mm cavity
Rev C 22nd Jun '22 SVP positions amended and Gully removed.
Rev B 18th Jan '19 Dimensions added to bay window.
Rev A 22nd Nov '18 Position of gable window amended.

House Type Willows

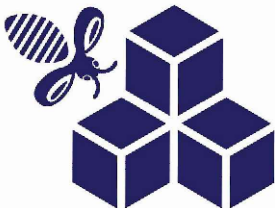Project: Saul Homes Standard House Types			
Title: House Type 'Willows' Ground and First Floor Plan and Elevations			
Scale: 1:50:100@A1	Drawn: PU	Date: 10 / 17	Checked:
Drawing no: SH / ST / 26		Rev: D	
		Burntwood Office Park Common Road Brierley Barnsley S72 9ET T: 01226 707090 F: 01226 707091 info@saulhomes.co.uk www.saulhomes.co.uk	

House Type Willows