



EXISTING FRONT ELEVATION (1:100)

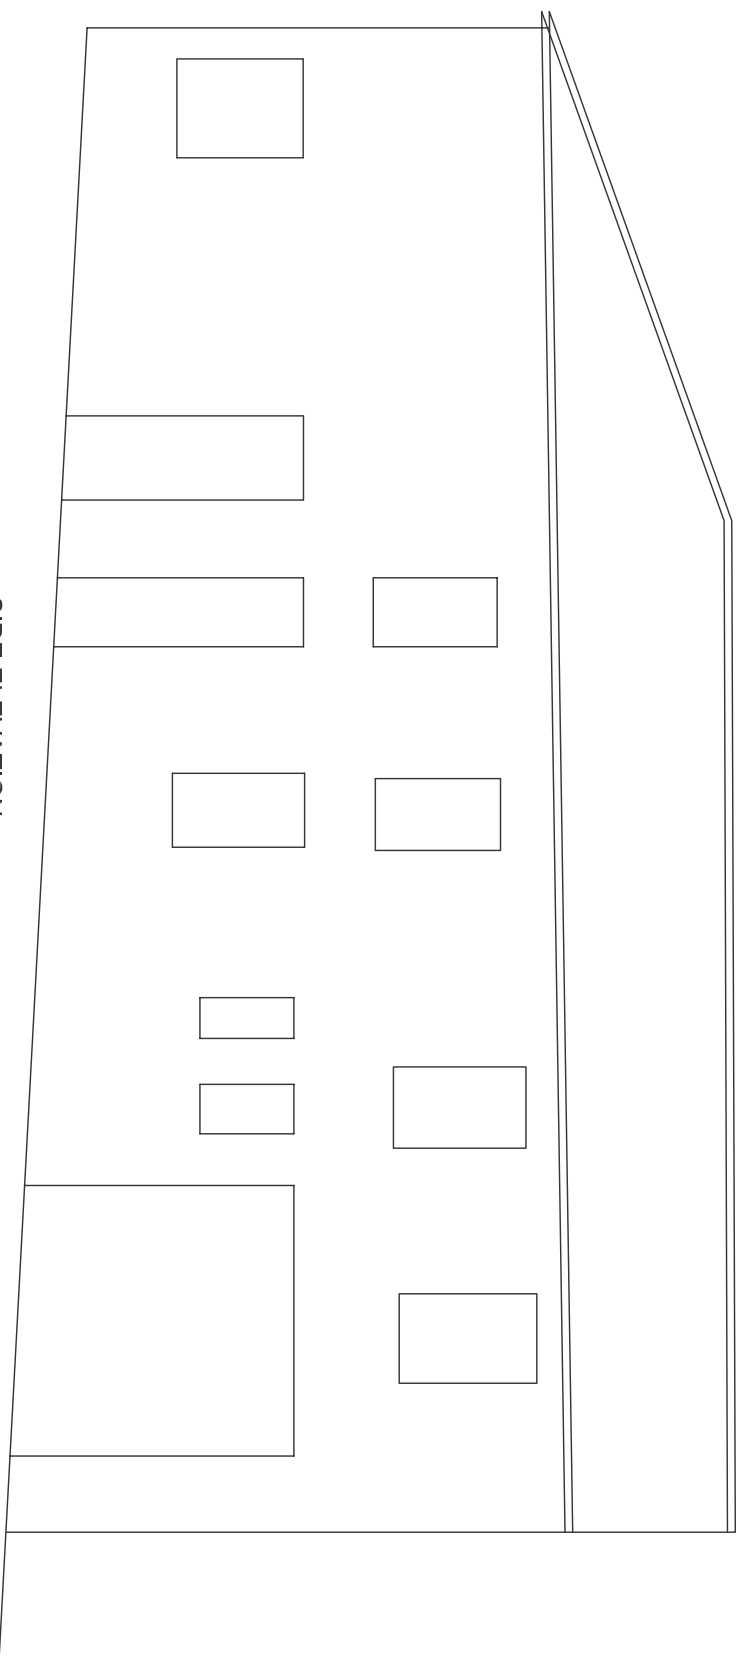

SIDE ELEVATION (1:100)

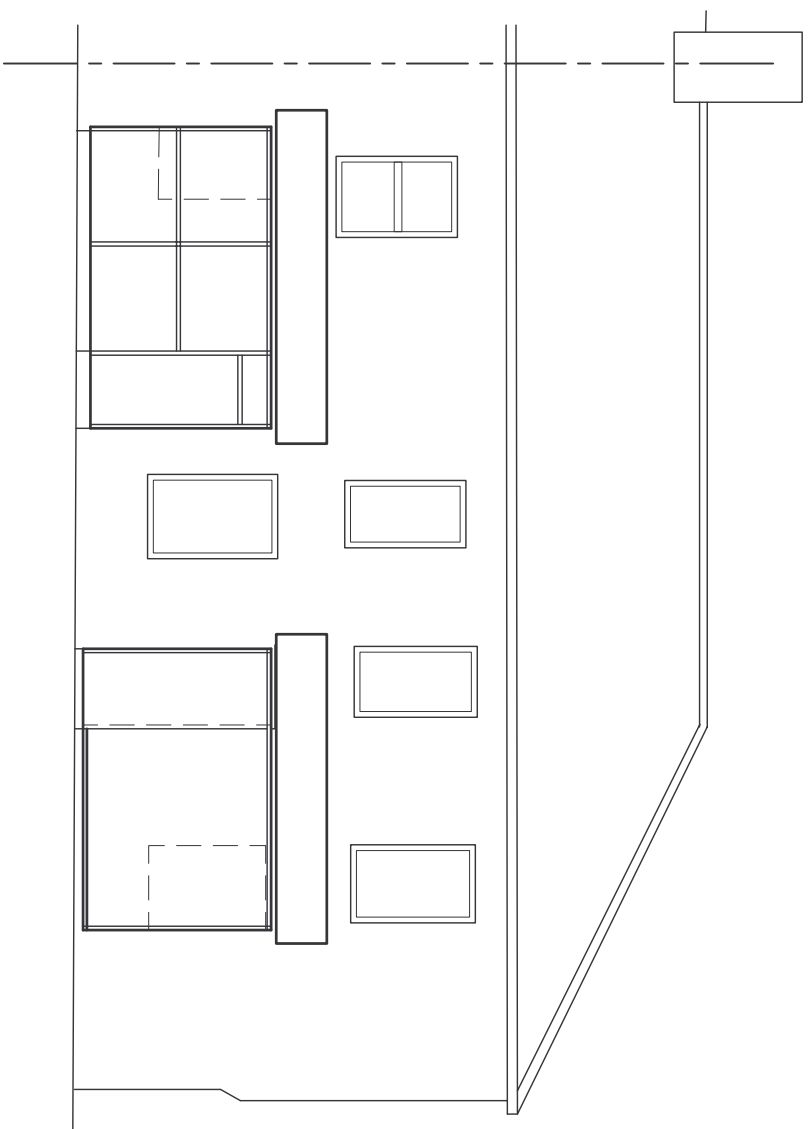

PROPOSED FRONT ELEVATION (1:100)

Project		
THE RISING SUN		
104 SHEFFIELD RD, BARNESLEY		
Title		
ELEVATIONS		
Date	Revision	Ref
Scale	Drawn	Checked
1:100	HR	
Date	Status	
Jun 13	PLANNING	
Dwg. No.		Rev.
13023 / 03		