



PROPOSED SECTION A-A
SCALE 1:50

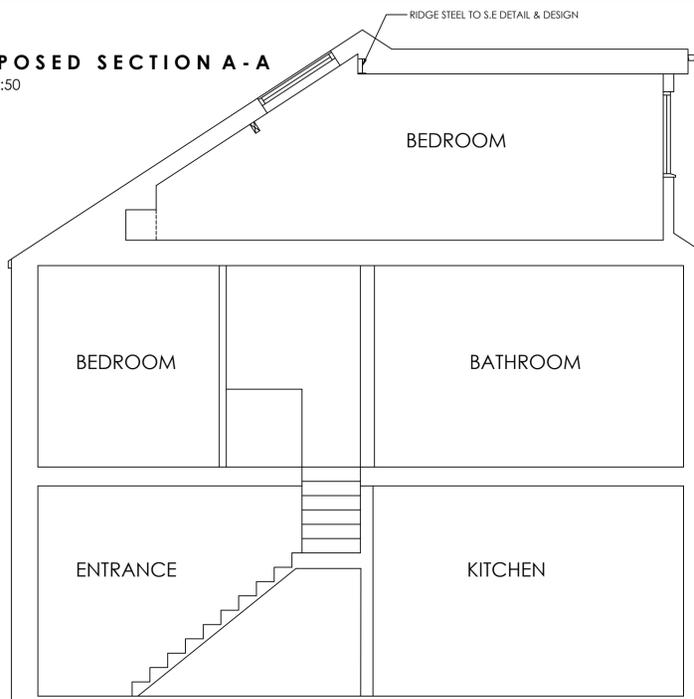


EXISTING SECTION A-A
SCALE 1:100

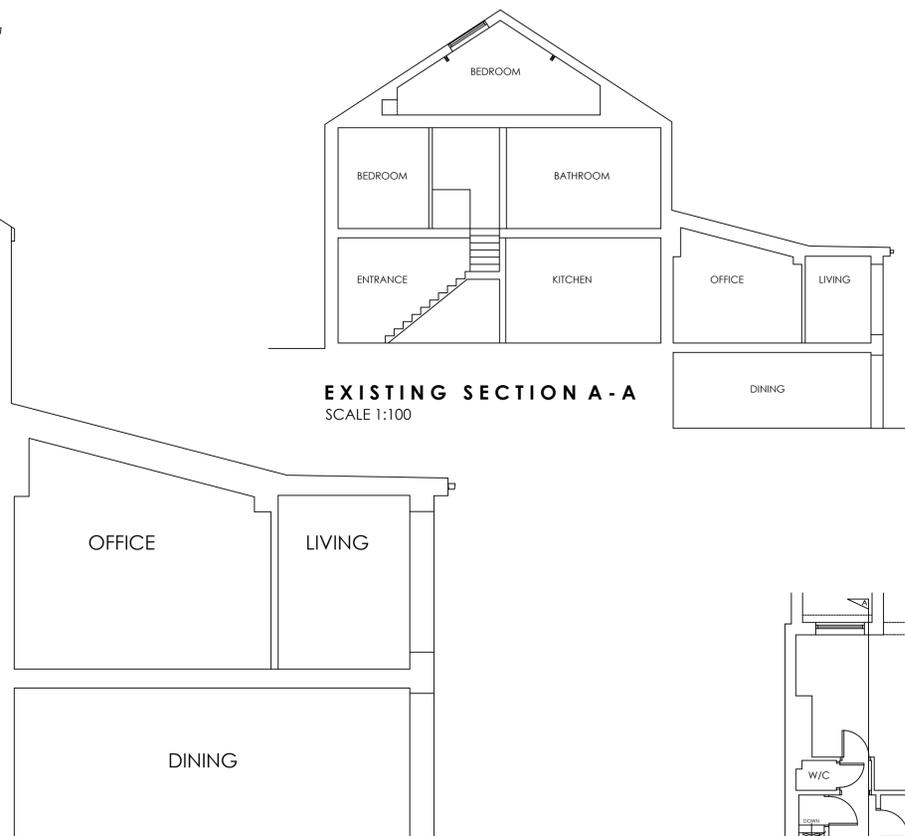


PROPOSED REAR ELEVATION
SCALE 1:100




EXISTING REAR ELEVATION
SCALE 1:100

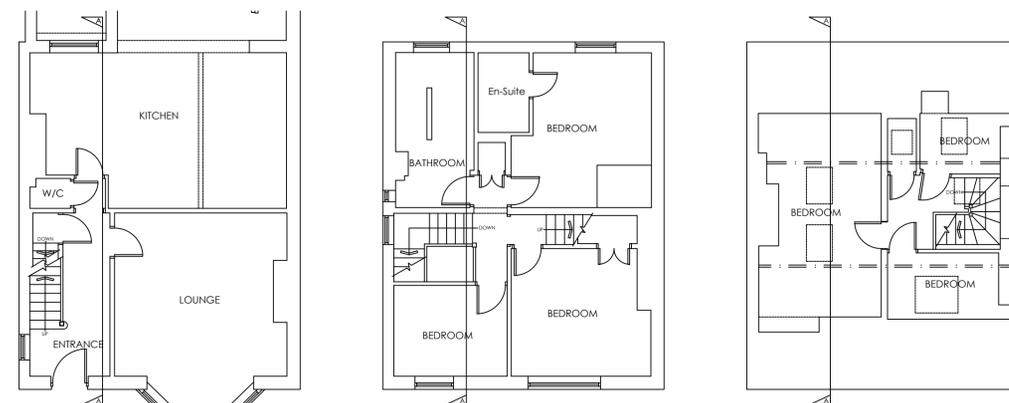


EXISTING FLOOR PLANS
SCALE 1:100

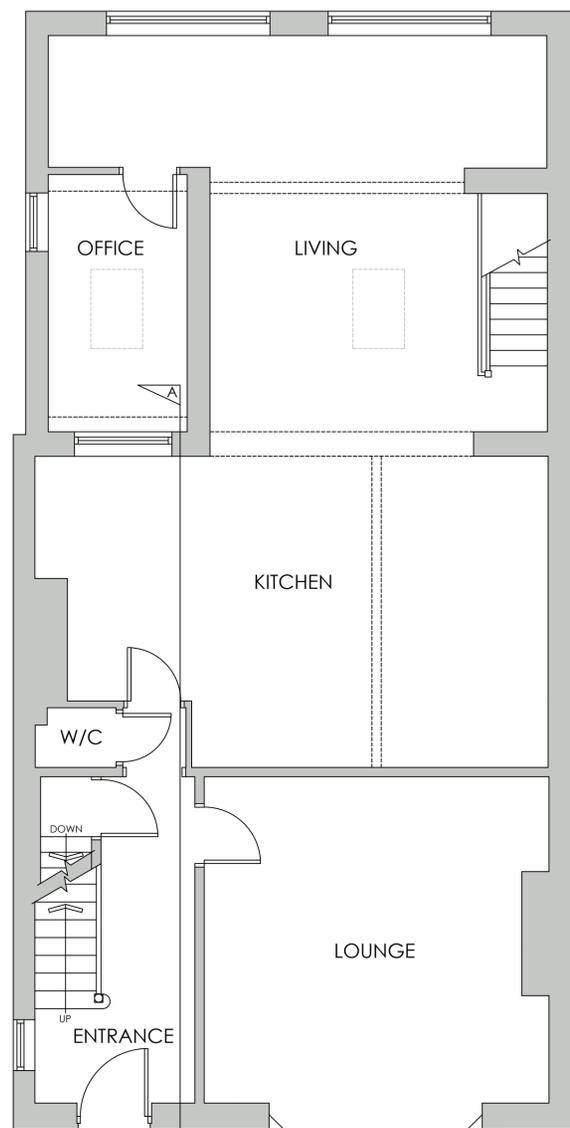

PROPOSED GROUND FLOOR PLAN
SCALE 1:50

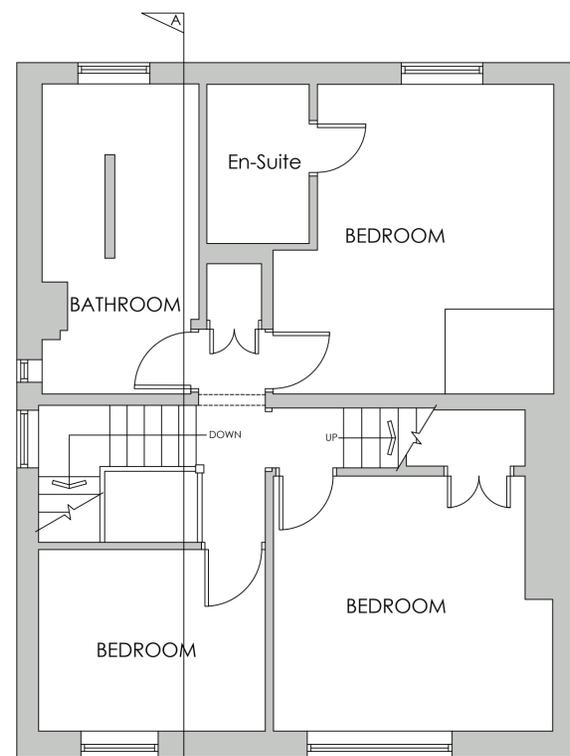

PROPOSED FIRST FLOOR PLAN
SCALE 1:50

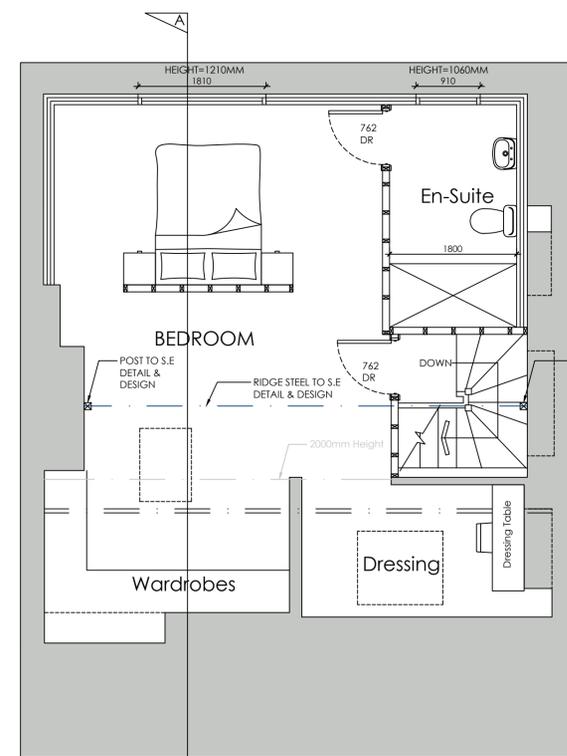

PROPOSED SECOND FLOOR PLAN
SCALE 1:50



LOCATION PLAN
SCALE 1:1250

BLOCK PLAN
SCALE 1:500

			OFFICE ONE, DRILL HALL, 11 EASTGATE, BARNSLEY, S70 2EU Phone: 01226 208482 Email: info@whiteagus.co.uk Web: www.whiteagus.co.uk		
Project: PROPOSED LOFT CONVERSION AT 191 DODWORTH ROAD BARNESLEY, S70 6HR			Client: JILL RILEY		
Drawing Title: PLANS AND ELEVATIONS			Date: FEBRUARY 2024		Scale: 1:50 & 1:100 @ A1
			Ref: 24-185	Dwg. No: 01	Rev: B
Date	Suffix	Description	Date	Suffix	Description
28/03/2025	A	EN-SUITE REVISED			
29/05/2025	B	REAR ELEVATION ADDED			