


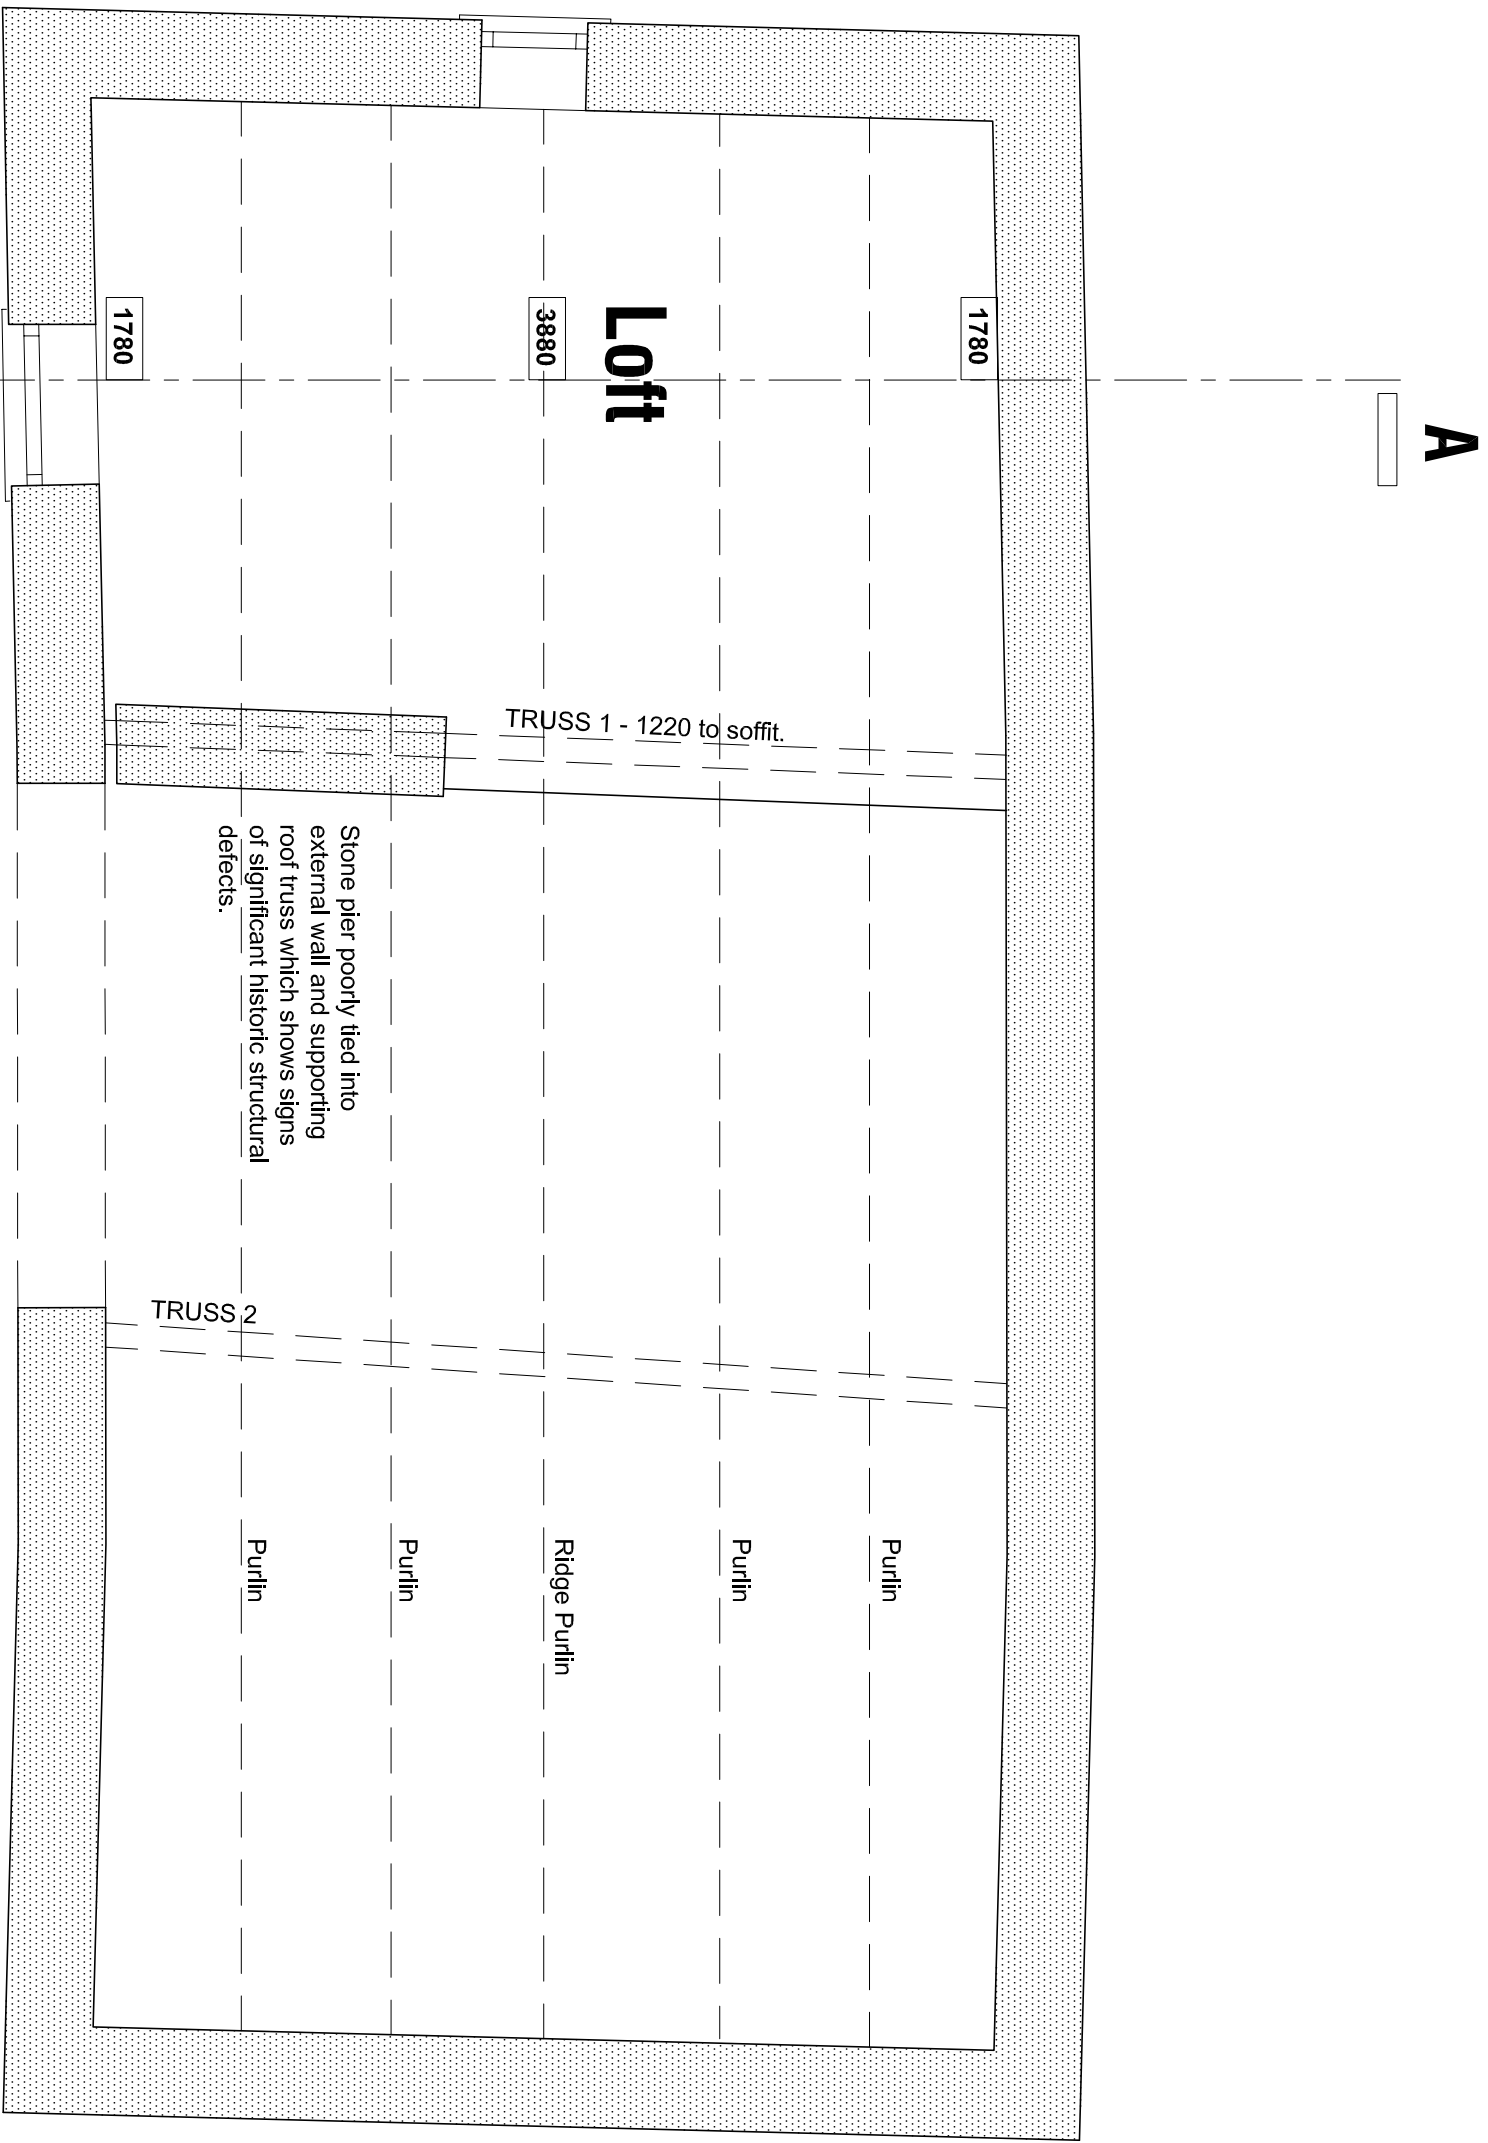
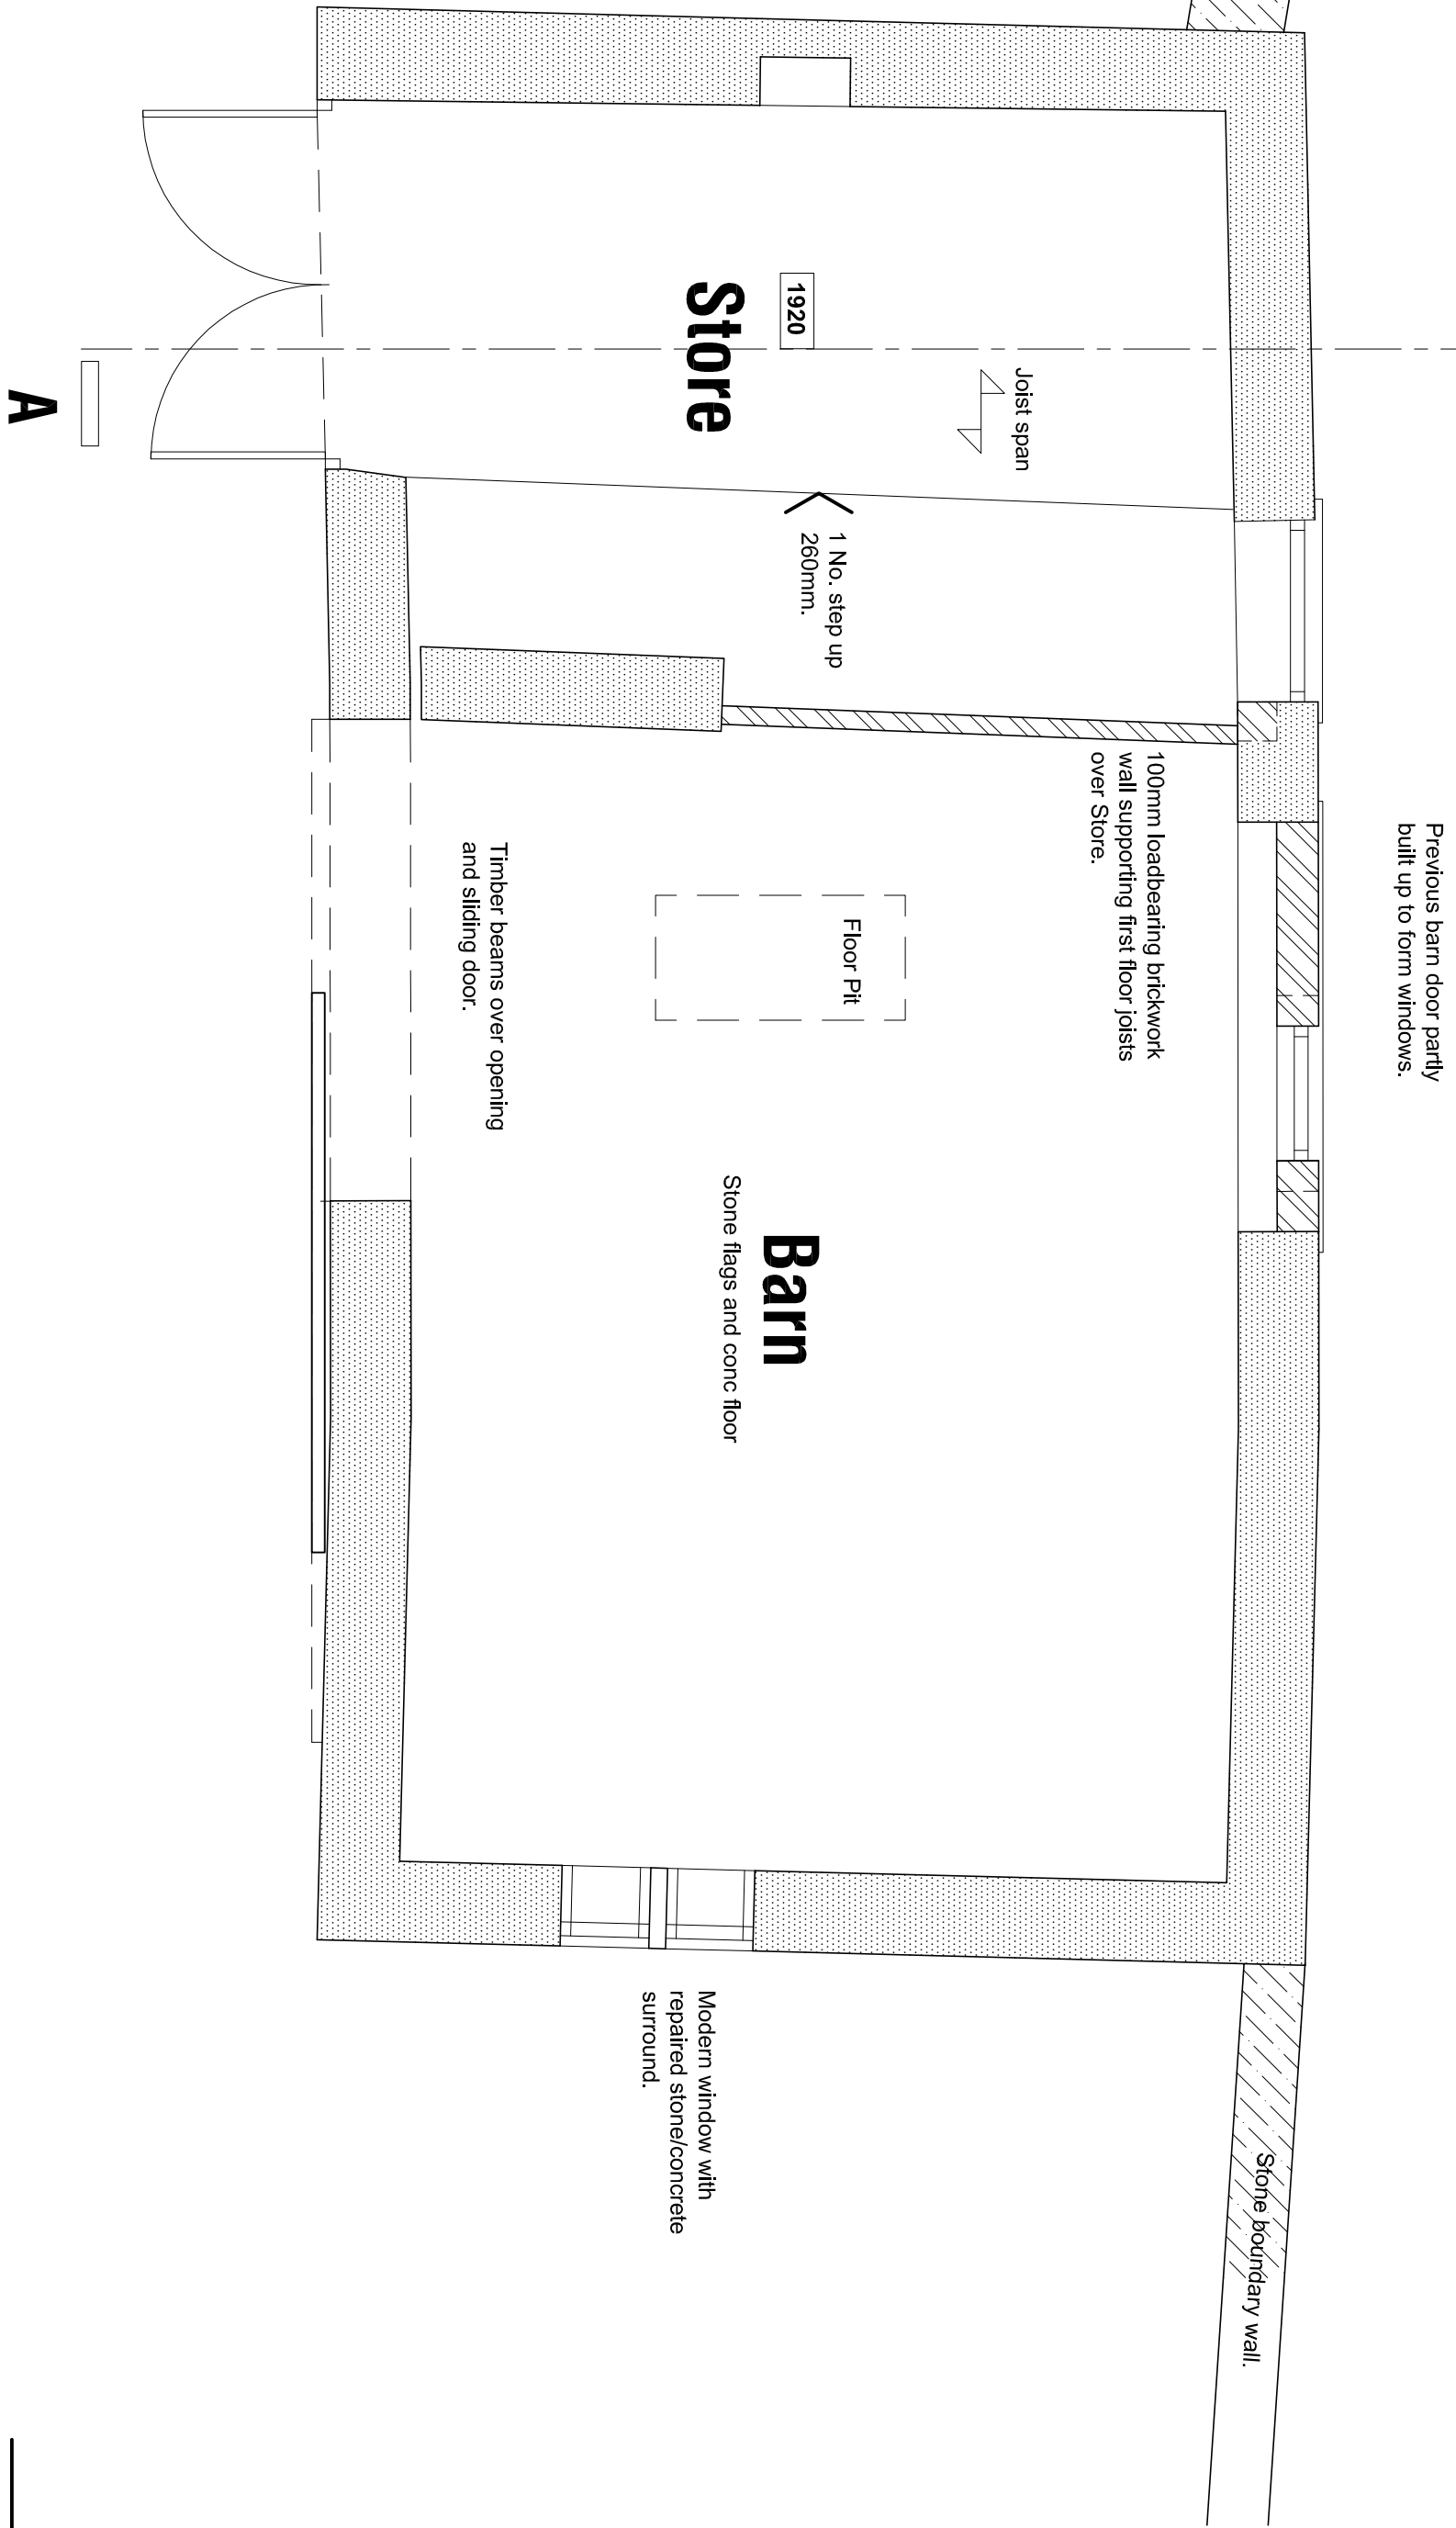


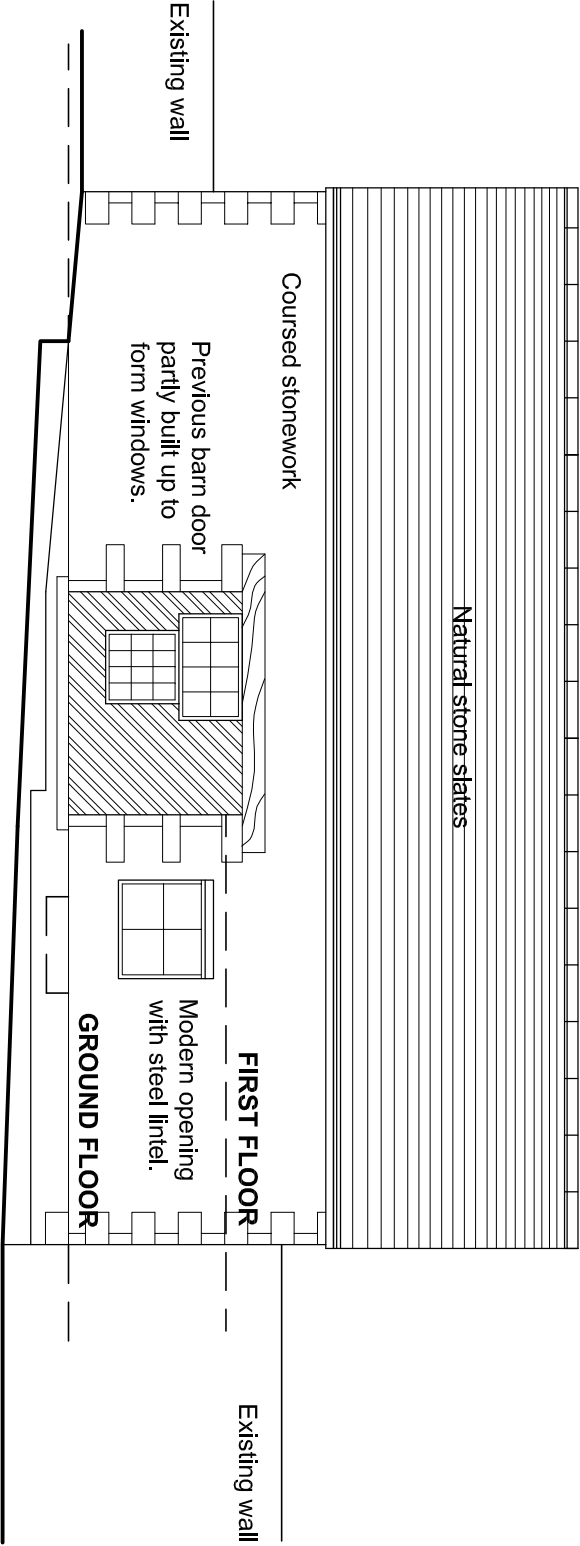


FIRST FLOOR PLAN 1:50

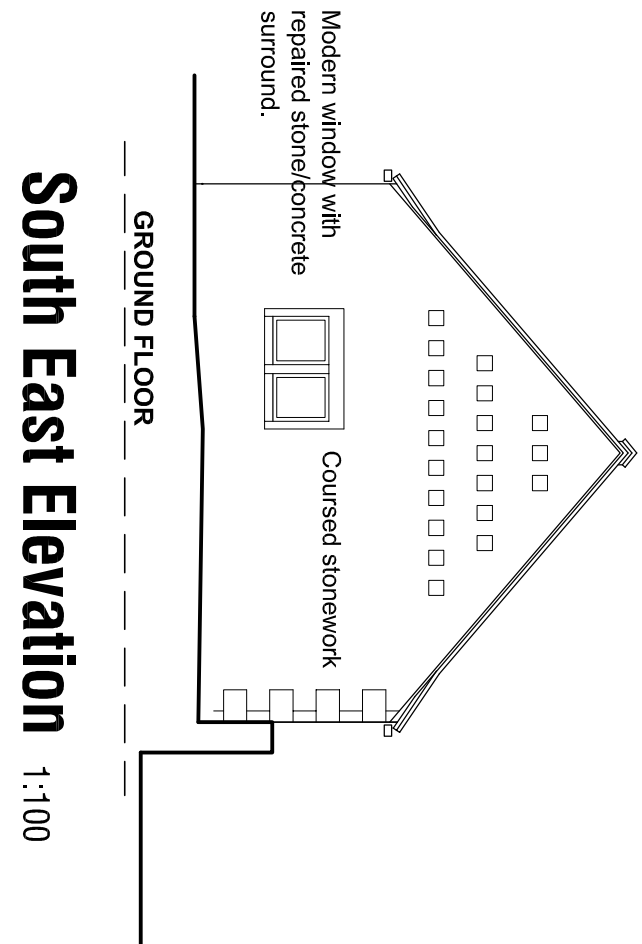


GROUND FLOOR PLAN 1:50

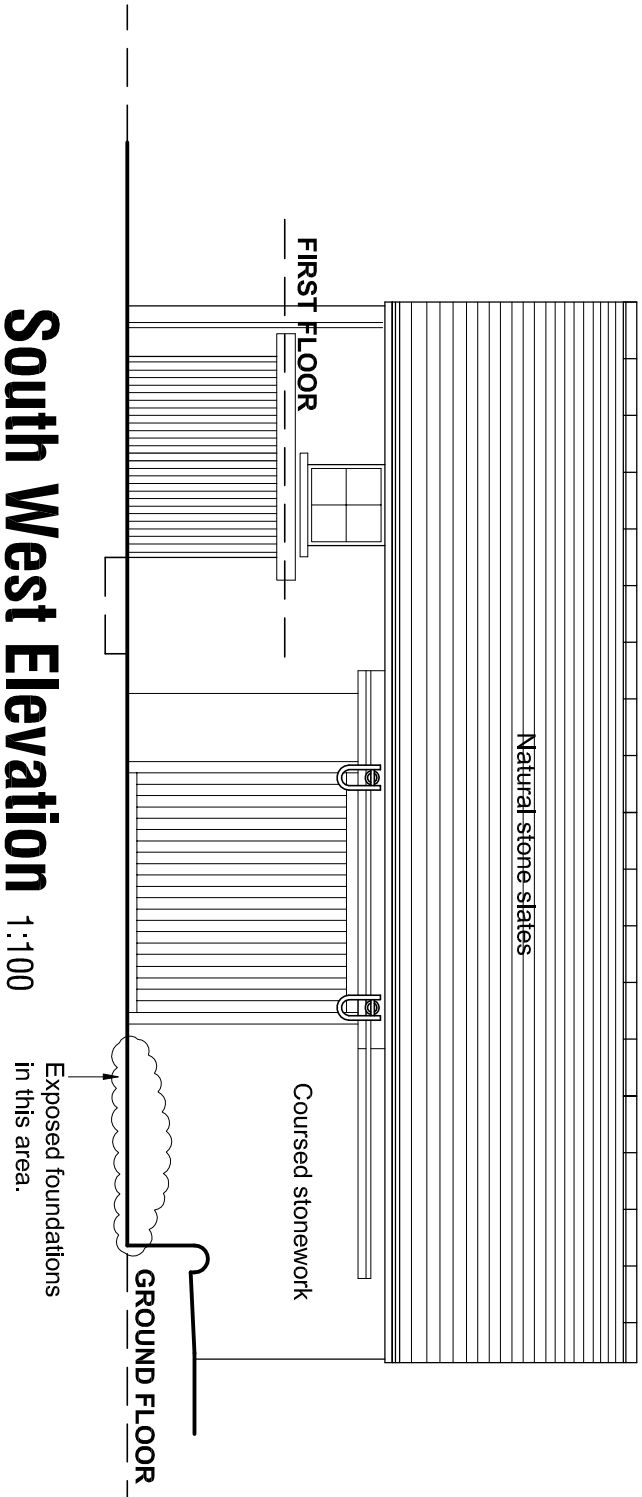

North East Elevation 1:100

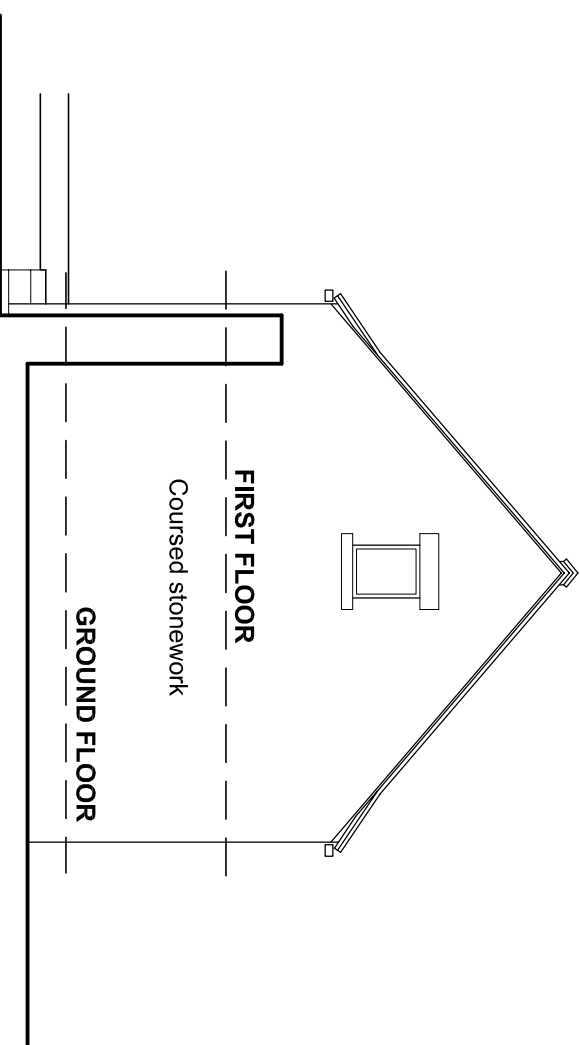

North West Elevation 1:100

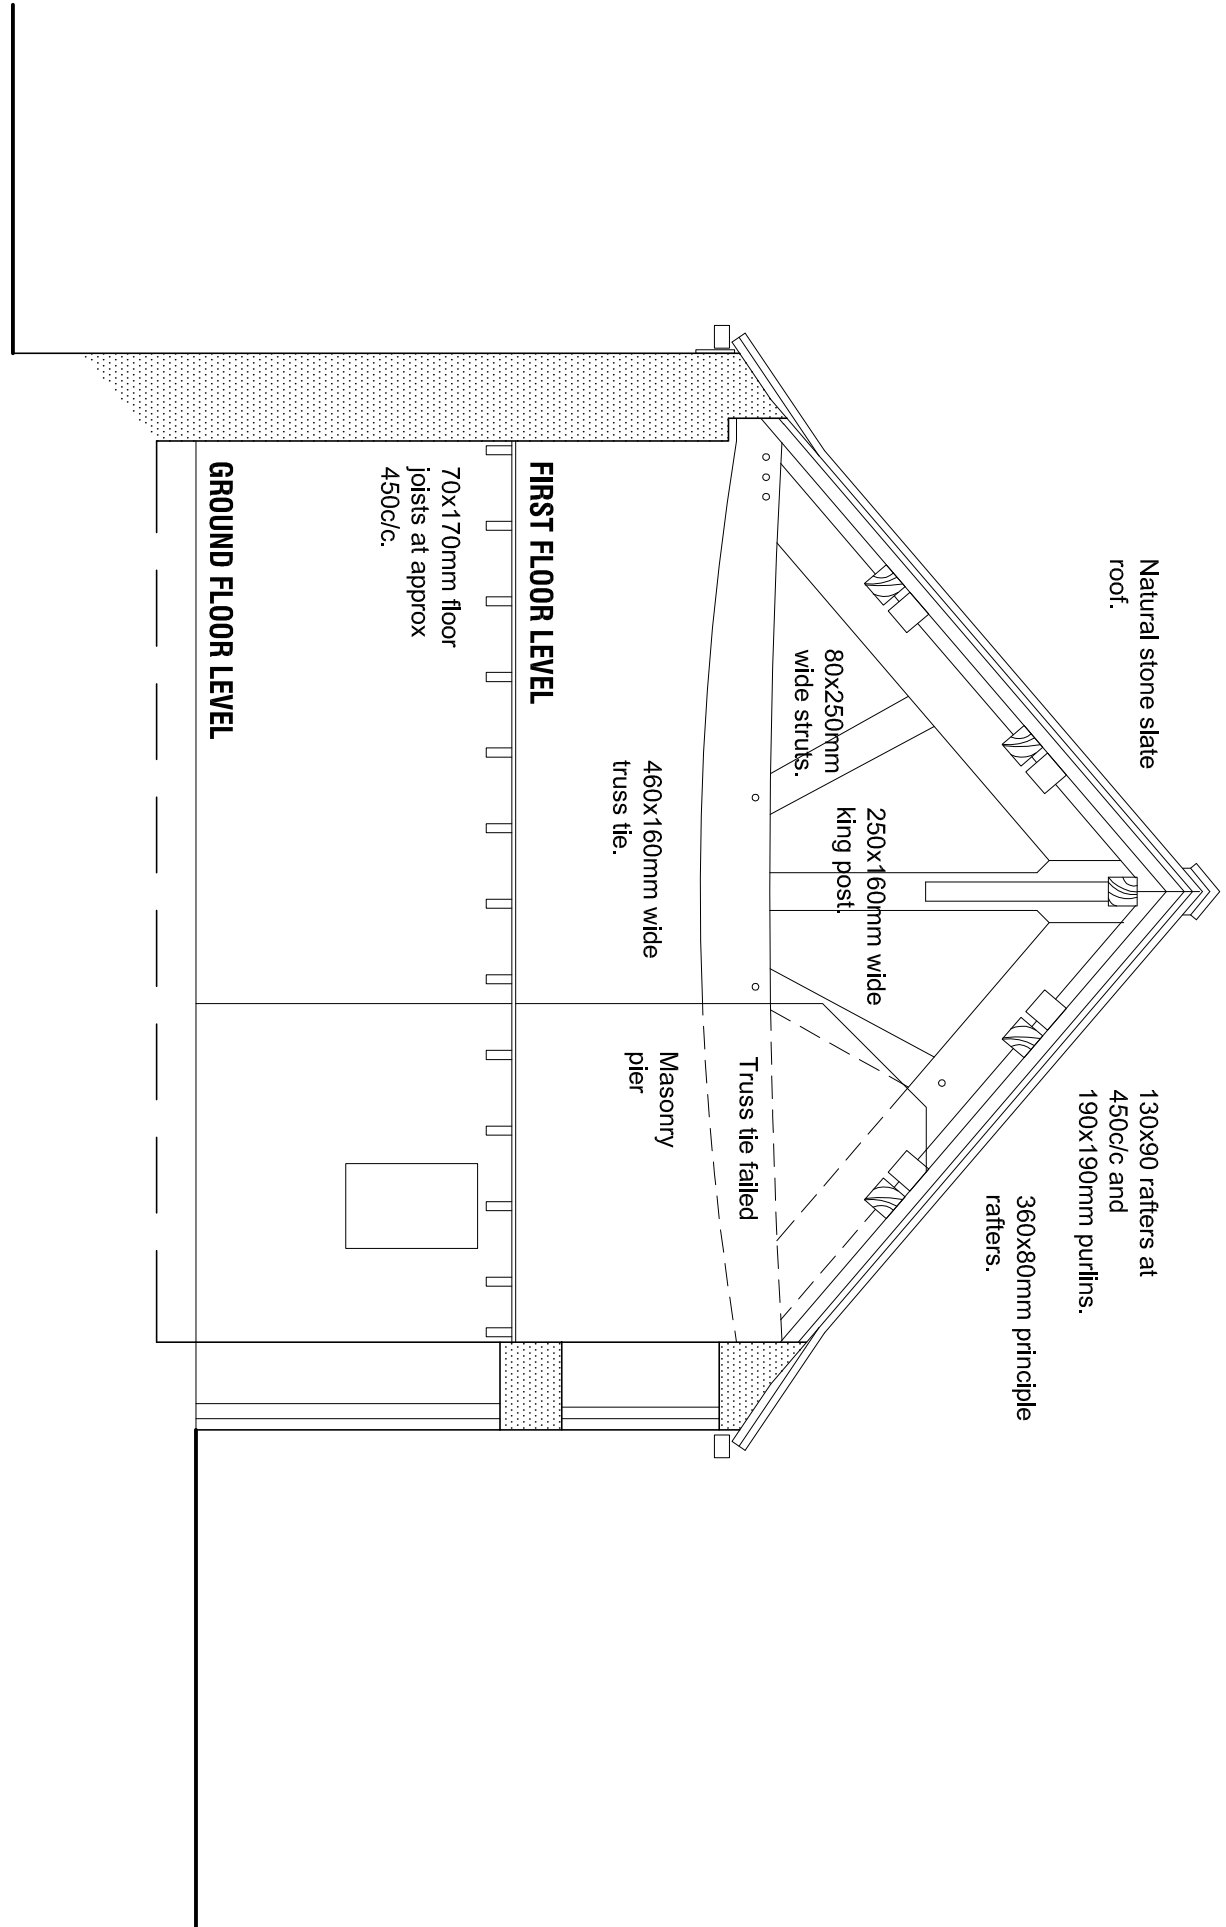

Rev A 20.09.2016 - Original Survey by CCA
updated by MBooth Design

BARN AT CHANTRY HOUSE
CHURCH STREET
CAWTHORNE
BARNLEY

BARN SURVEY

☐ mboothdesign
architectural design and building consultants

Fairfield House
Barnesley Close Barnsley
S70 2PA
T: 01759 886256
M: 07281 888300
E: mboothdesign@btconnect.com

Scale 1:100 1:50 Drawn MJB
Date SEPT 2016 Ref. SEPT 2016
Dwg No. **S1** Rev. A

Copyright and responsibility: All dimensions in millimeters unless otherwise stated.
Dimensions for setting out for existing buildings are to be checked and verified on site.