




Side elevation
Scale 1:100

SCANDINAVIAN BLUE VINYL 9839-23
FORWARD APPLIED TO GLASS.


'WE COMPARE' DIGITAL PRINT
FORWARD APPLIED TO GLASS.



Front elevation
Scale 1:100

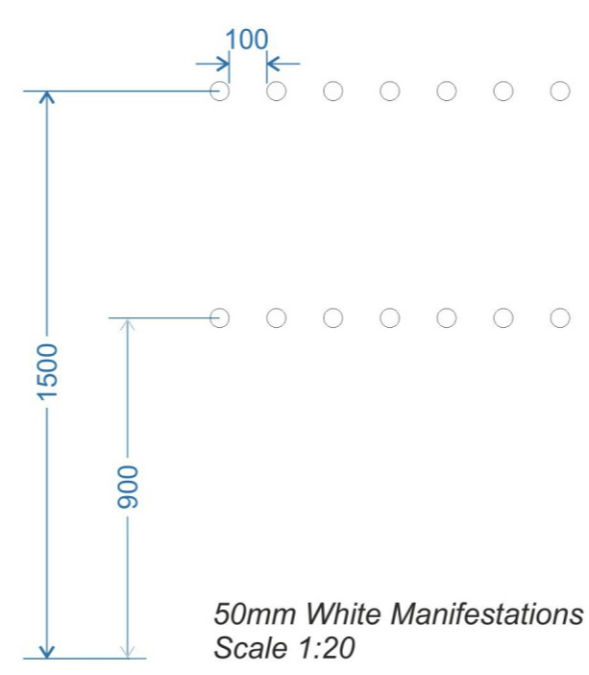

50mm White Manifestations
Scale 1:20

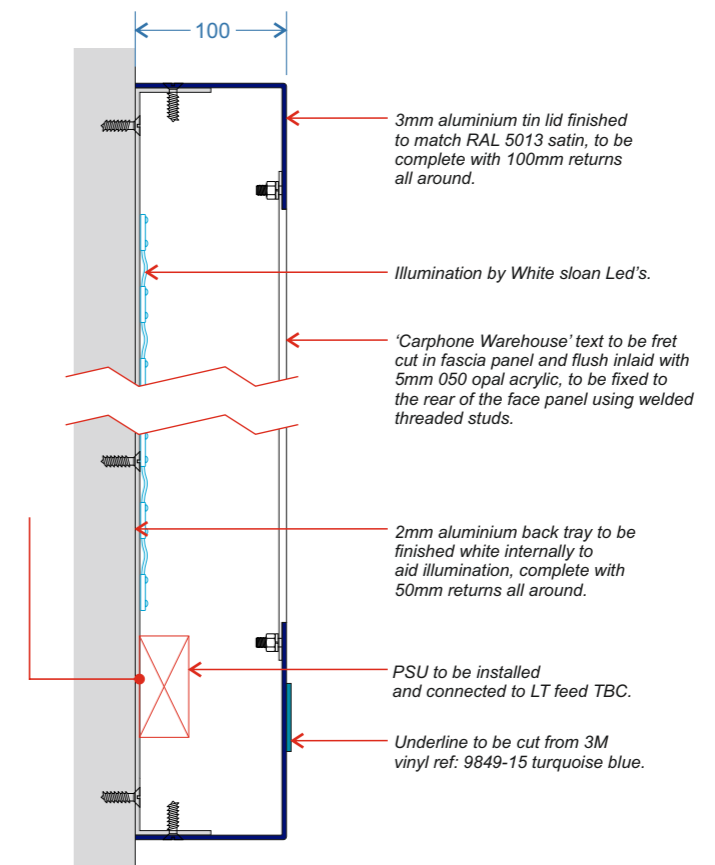

Fascia section
Scale 1:5



Reverse printed opening hours/store notices applied to glazing.
Opening hours TBC.
Scale 1:5

450MM
FROM BOTTOM
OF GLAZING

| | | |
|---|-------------------------|---------------------|
| Client: Carphone Warehouse, Barnsley | | |
| Description: SIGNAGE | | |
| Draw By: J. Aughton | Checked By: HF | Date: 13.04.2016 |
| Drawing No: JA-0416-25 | Status: For Approval | Scale: A/S @A3 |
| Revisions: | | |
| A | 00.00.15 | |
| B | 00.00.15 | |
| C | 00.00.15 | |
| D | 00.00.15 | |
| E | 00.00.15 | |
| | | |
| BESTWOOD ROAD BULWELL NOTTINGHAM NG6 BSS TEL: 0115 976 1188 FAX: 0115 976 1213 | | |
| PREFERRED FORMATS: CorelDRAW X5 .cdr Adobe Illustrator CS3 .ai Encapsulated Post Script .eps OTHER FORMATS: Adobe Acrobat .pdf Adobe Photoshop CS3 .psd AutoCAD 2007 .dwg/.dxf | | |
| WE REQUIRE VECTOR GRAPHICS (LINES AND CURVES WITH FONTS BROKEN APART) FOR CUTTING / MANUFACTURE OR HIGH RES IMAGES FOR DIGITAL PRINTING. PLEASE SUPPLY ANY COLOUR REFERENCES, FONTS AND ARTWORK GUIDELINES. ARTWORK DEVELOPMENT, RE-GENERATION OR CONVERSION MAY INCUR ADDITIONAL COST. | | |