


Contractor must verify all dimensions on site before commencing any work or shop drawings.

If this drawing exceeds the quantities taken in any way, the building designers are to be informed before the work is initiated.

Only figured dimensions to be taken from this drawing. Do not scale off this drawing.

Drawing based on Ordnance Survey and/or existing record drawings - design and drawing content subject to Site Survey, Structural Survey, Site Investigations, Planning and Statutory Requirements and Approvals.

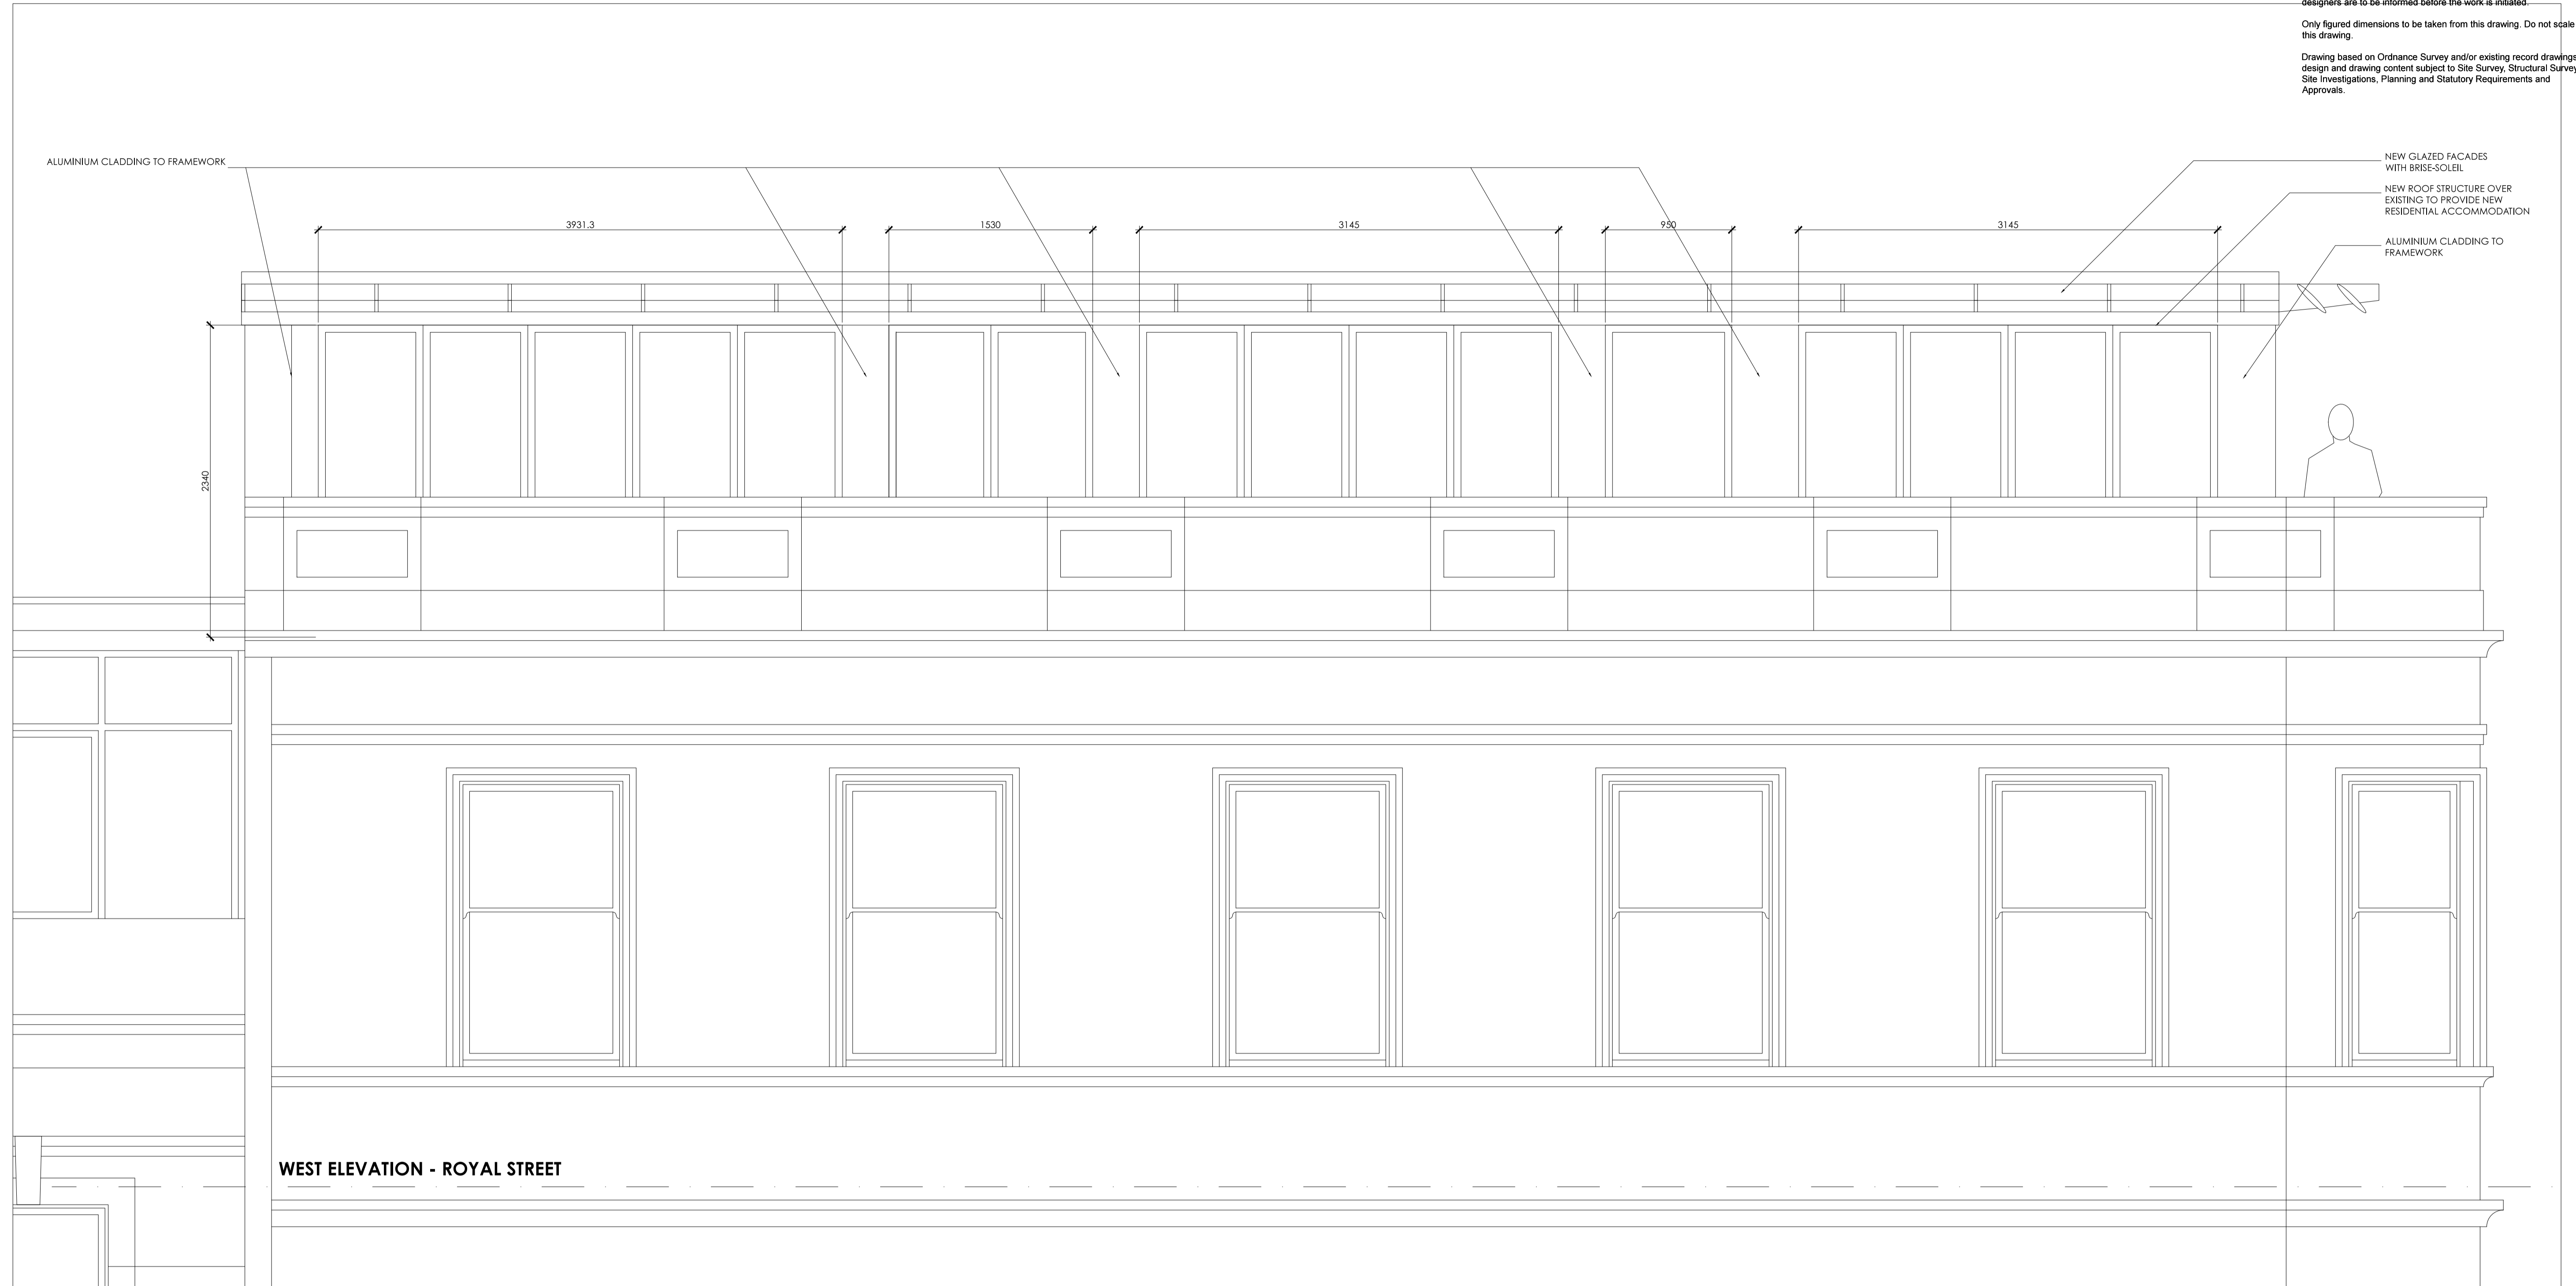

WEST ELEVATION - ROYAL STREET

Rev.	Date	Details	Drawn	Checked
------	------	---------	-------	---------

Issued for: **PLANNING**

Project/Client:	Project No:	
Regent Street	15-014	
Barnsley	Dwg No:	
	A(10)-024	
	Rev:	
	-	
Drawing:	Scale:	
Proposed Elevations	1:25 @A1	
Sheet 1 of 2	Drawn By:	Date:
	ARG	30/06/15
	Checked By:	Date:
	SC	30/06/15

>acropolis

Victoria Chambers, 40 Wood St, Wakefield, WF1 2HB
T: +44 (0)1924 842747 F: +44 (0)871 733 4738
www.acropolisdesign.co.uk

Contractor must verify all dimensions on site before commencing any work or shop drawings.

If this drawing exceeds the quantities taken in any way, the building designers are to be informed before the work is initiated.

Only figured dimensions to be taken from this drawing. Do not scale off this drawing.

Drawing based on Ordnance Survey and/or existing record drawings - design and drawing content subject to Site Survey, Structural Survey, Site Investigations, Planning and Statutory Requirements and Approvals.



Rev.	Date	Details	Drawn	Checked
------	------	---------	-------	---------

Issued for: **PLANNING**

Project/Client: Regent Street
Barnsley

Project No: 15-014

Dwg No: A(10)-025

Rev: -

Drawing: Proposed Elevations
Sheet 2 of 2

Scale: 1:25 @A1

Drawn By: ARG Date: 30/06/15

Checked By: SC Date: 30/06/15




Victoria Chambers, 40 Wood St, Wakefield, WF1 2HB
T: +44 (0)1924 842747 F: +44 (0)871 733 4738
www.acropolisdesign.co.uk

Contractor must verify all dimensions on site before commencing any work or shop drawings.

If this drawing exceeds the quantities taken in any way, the building designers are to be informed before the work is initiated.

Only figured dimensions to be taken from this drawing. Do not scale off this drawing.

Drawing based on Ordnance Survey and/or existing record drawings - design and drawing content subject to Site Survey, Structural Survey, Site Investigations, Planning and Statutory Requirements and Approvals.

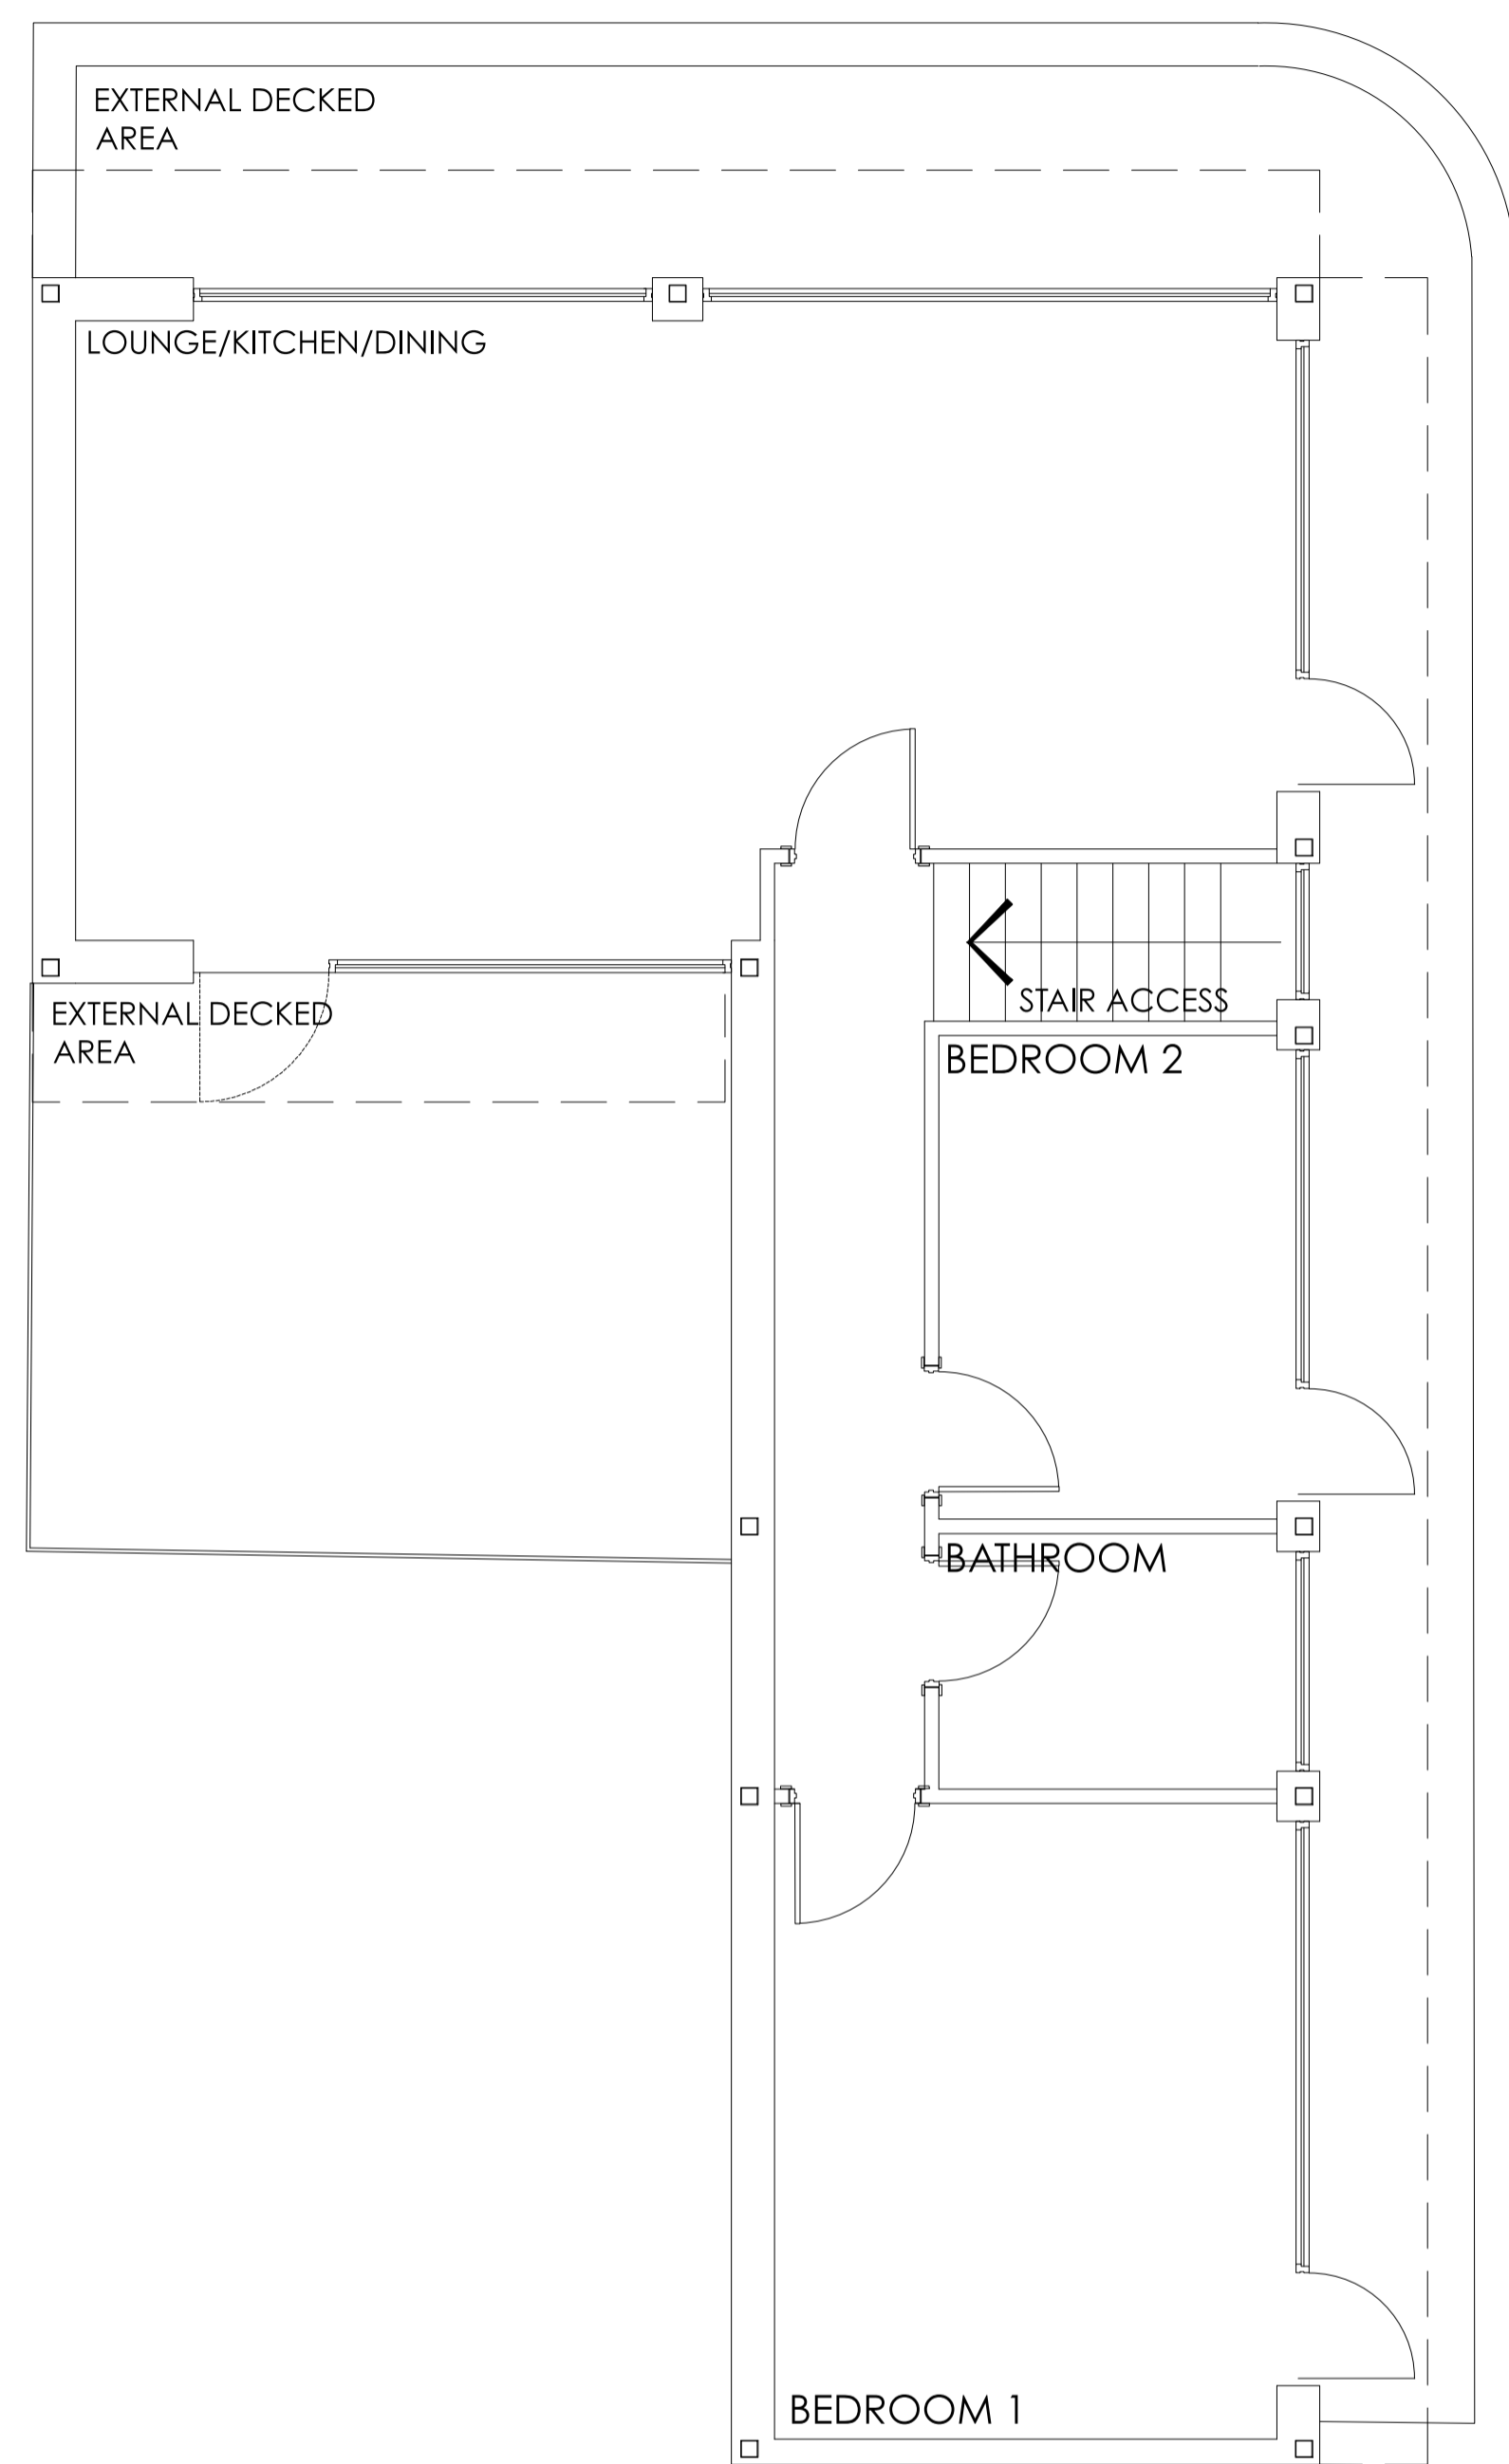

Rev.	Date	Details	Drawn	Checked
------	------	---------	-------	---------

Issued for: **PLANNING**

Project/Client:	Project No:
Regent Street	15-014
Barnsley	Dwg No:
	A(10)-026
	Rev:
	-
Drawing:	Scale:
Proposed Ground Floor	1:50 @A1
	Drawn By:
	ARG
	Date:
	30/06/15
	Checked By:
	SC
	Date:
	30/06/15

>acropolis

Victoria Chambers, 40 Wood St, Wakefield, WF1 2HB
T: +44 (0)1924 842747 F: +44 (0)871 733 4738
www.acropolisdesign.co.uk

© Acropolis Design Ltd. Contractors must work only to figured dimensions which are to be checked on site.
Registered Office - Victoria Chambers, 40 Wood St, Wakefield, WF1 2HB. Registered Number - 04570468