



EXAMPLE TV

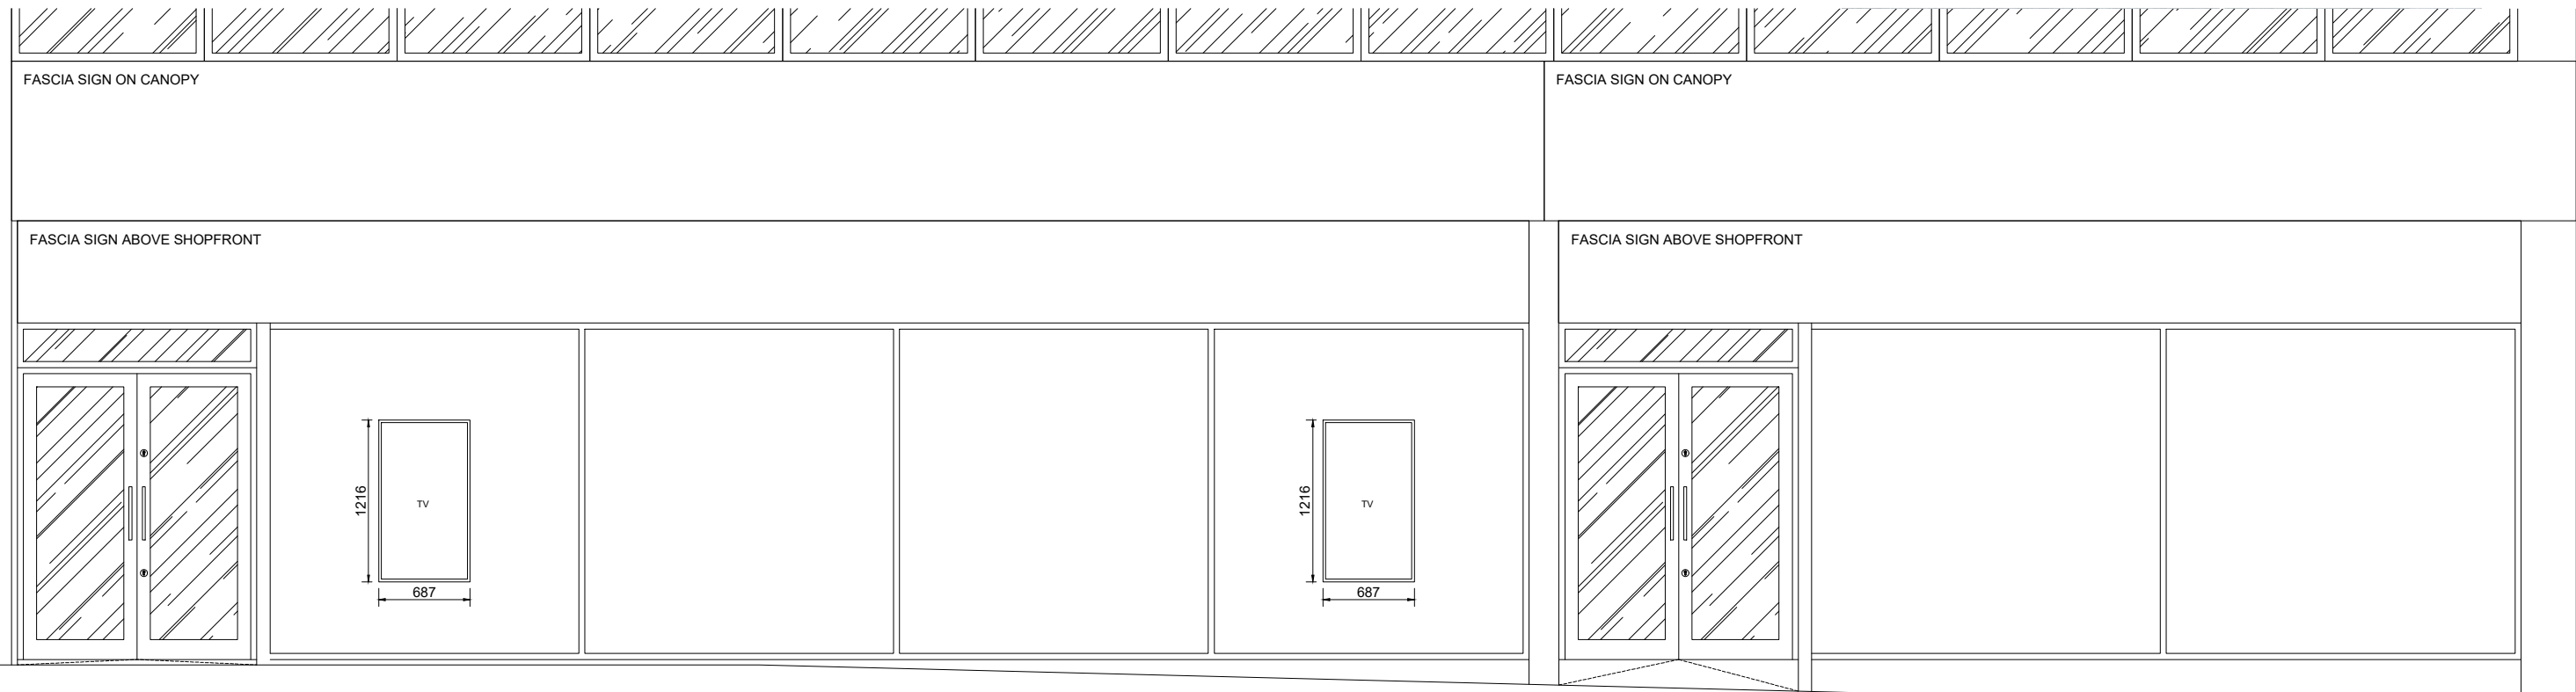

PROPOSED SHOPFRONT ELEVATION

 

PROPOSED

REVISIONS
REV 00:

FIT OUT TYPE
CONCEPT 2

PROJECT
MERKUR SLOTS
(PART GROUND FLOOR)
15-19 PEEL STREET
BARNSELY
S70 2RA

DESCRIPTION
PROPOSED VINYL MANIFESTATIONS &
SHOPFRONT DETAIL

REFERENCE DRAWINGS

SCALE
1:50

DRAWN BY
MG

DATE
29/10/21

DRAWING No.
999-PR-02

REVISION
02



COPYRIGHT IS RESERVED BY MERKUR CASINO UK AND IS ISSUED ON THE CONDITION THAT IT IS NOT COPIED OR DISCLOSED BY OR TO ANY UNAUTHORISED PERSONS WITHOUT PRIOR CONSENT FROM MERKUR CASINO UK.

THIS DRAWING SHOULD NOT BE SCALED. THE CONTRACTOR SHOULD CHECK ALL DIMENSIONS ON SITE. ANY ERROR OR OMISSION SHOULD BE REPORTED TO MERKUR CASINO UK.