


FIRST FLOOR
AS PROPOSED

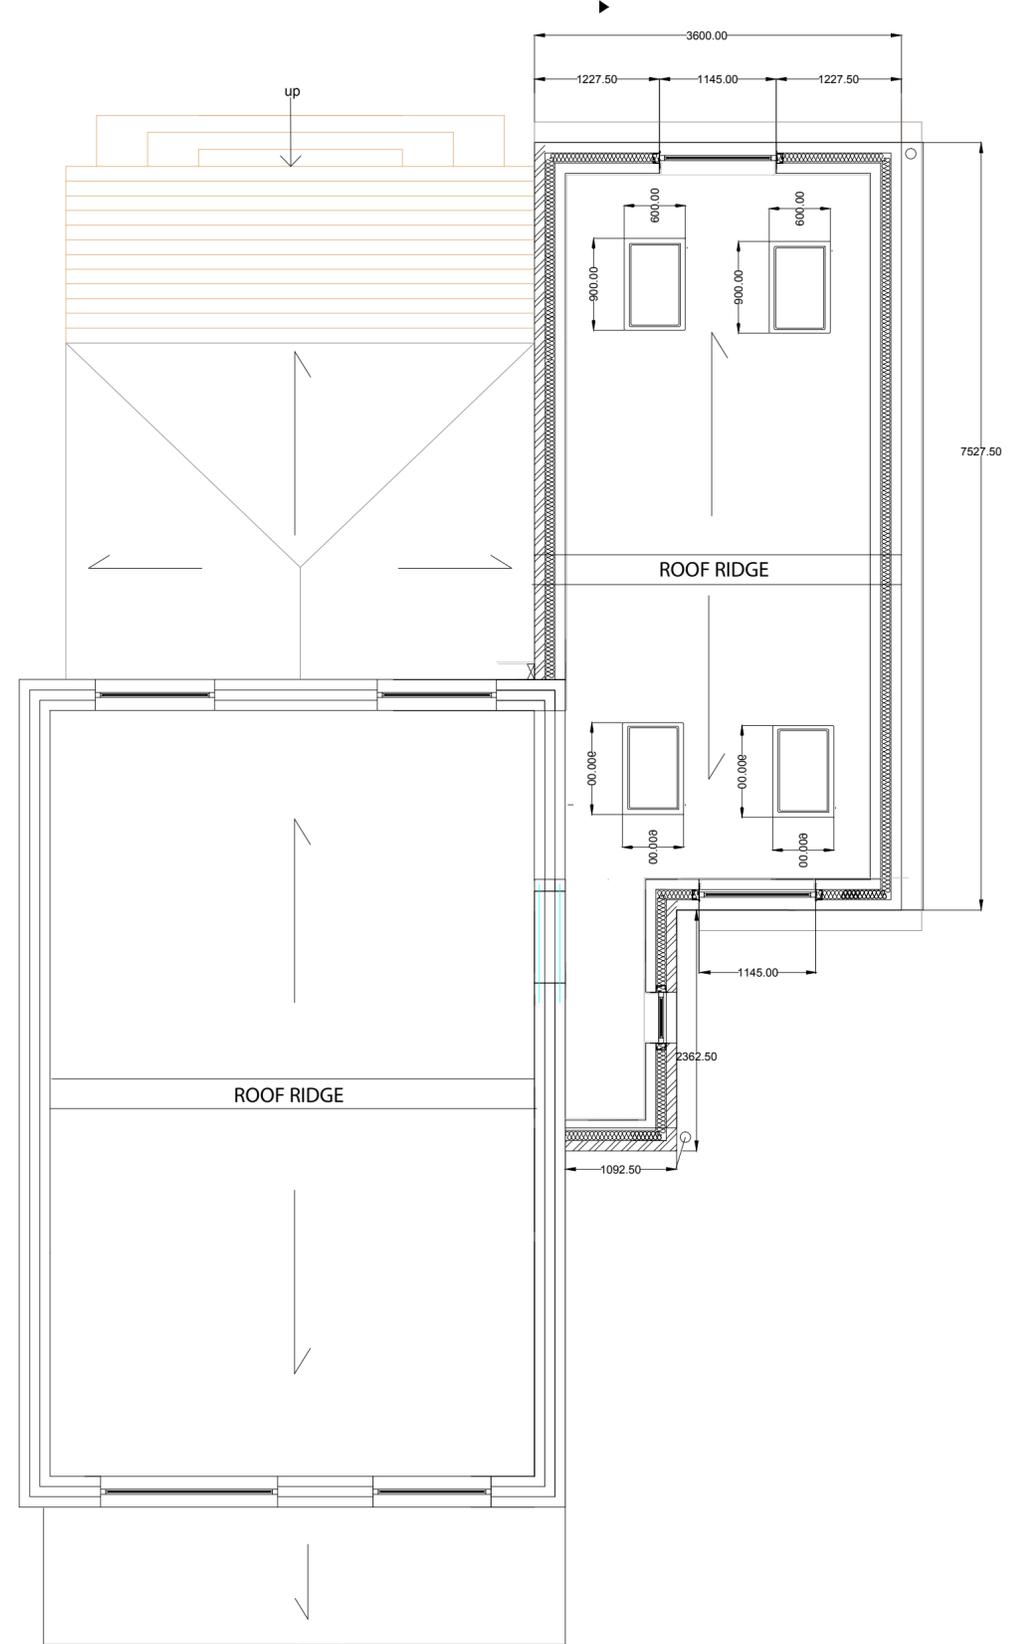

ROOF
AS PROPOSED

Notes:

KEY	
	Foul Drainage as Proposed
	Foul Drainage as Existing
	Surface water as Proposed

Title
9, Celandine Grove - Side 2nd story Extension
Floor Plans as Proposed

Dwg. No. 04 Rev. Scales (if A2) 1:50

Drawn Date March 2025 Chd. by

Rev. Description