




SIDE ELEVATION AS PROPOSED




FRONT ELEVATION AS PROPOSED



REAR ELEVATION AS PROPOSED

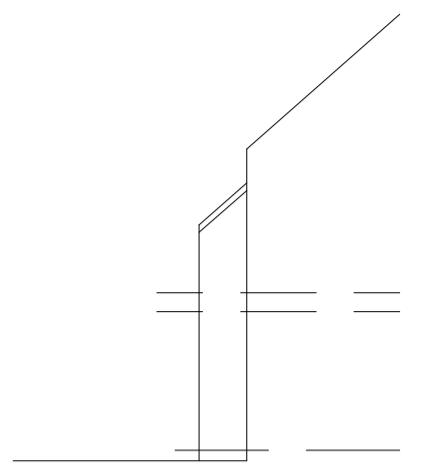


SIDE ELEVATION AS PROPOSED

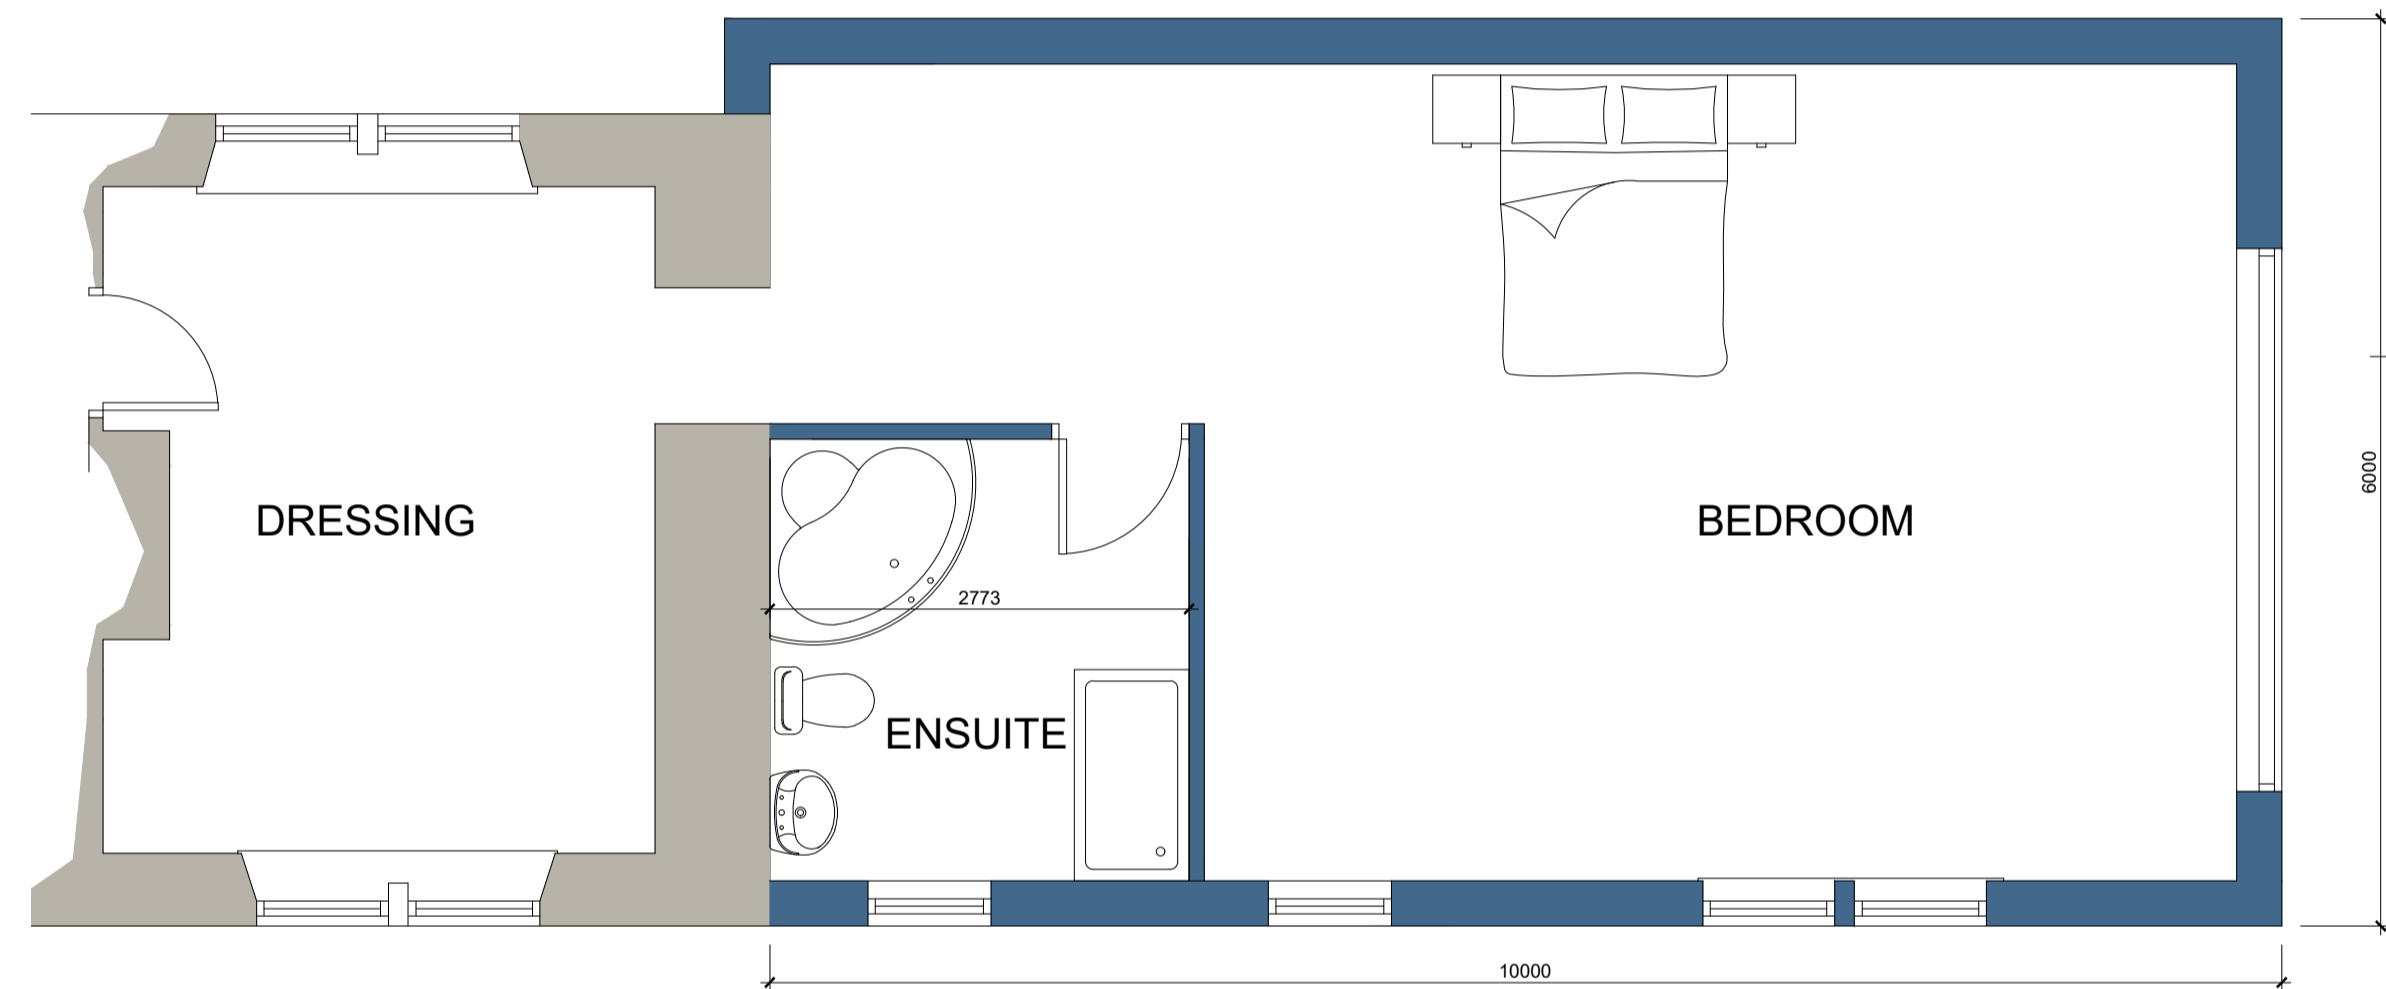


FIRST FLOOR PLAN AS PROPOSED




FRONT ELEVATION AS EXISTING

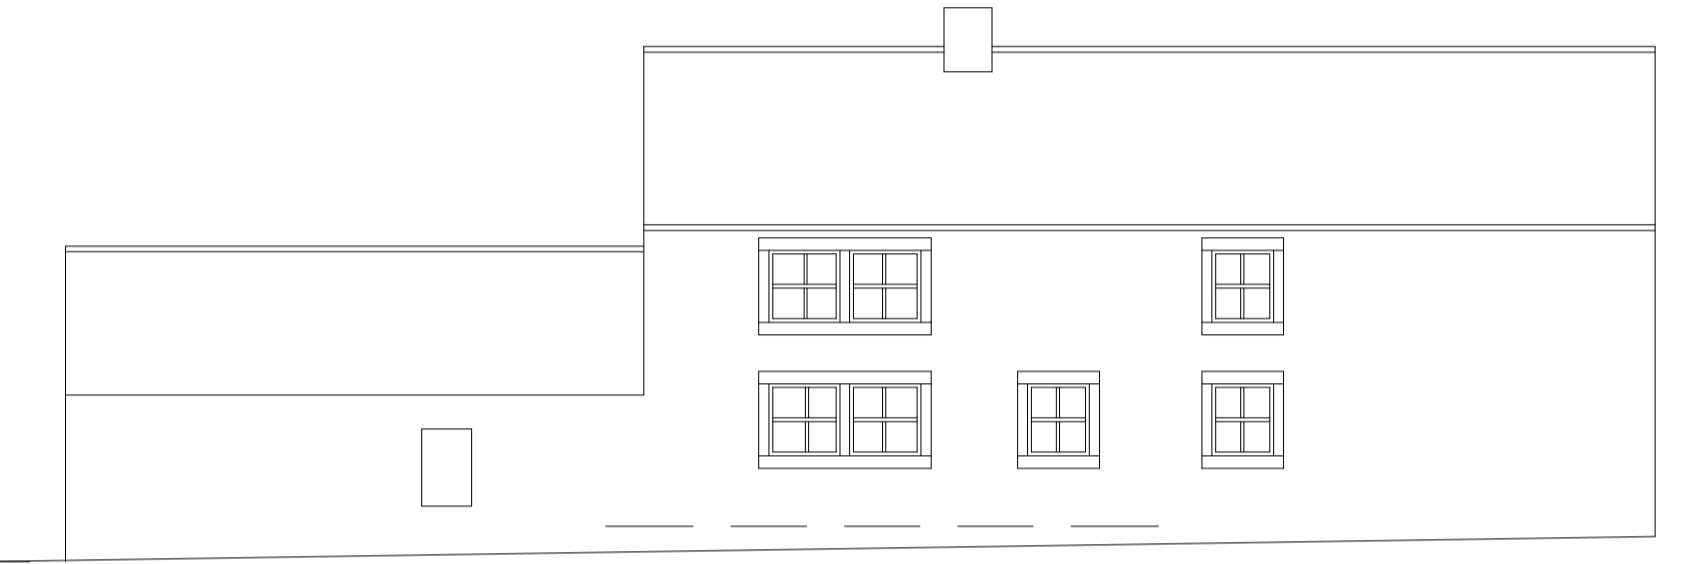


REAR ELEVATION AS EXISTING

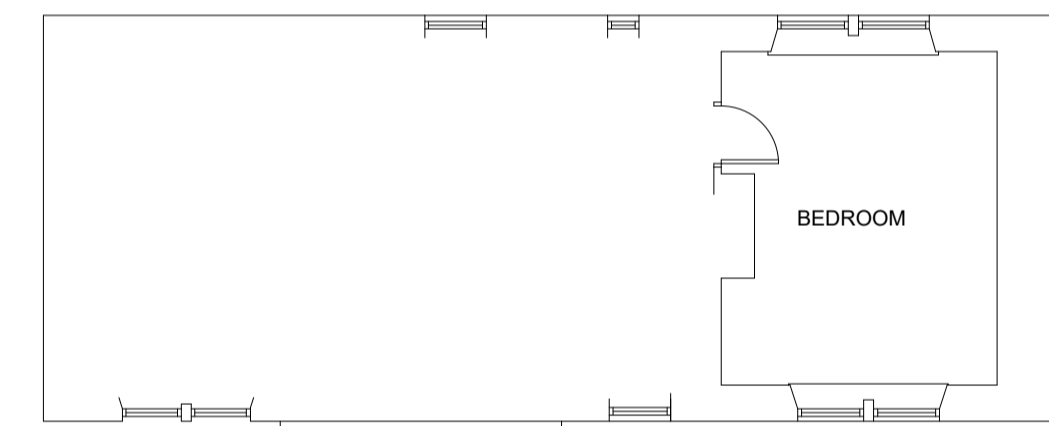


FIRST FLOOR PLAN AS EXISTING

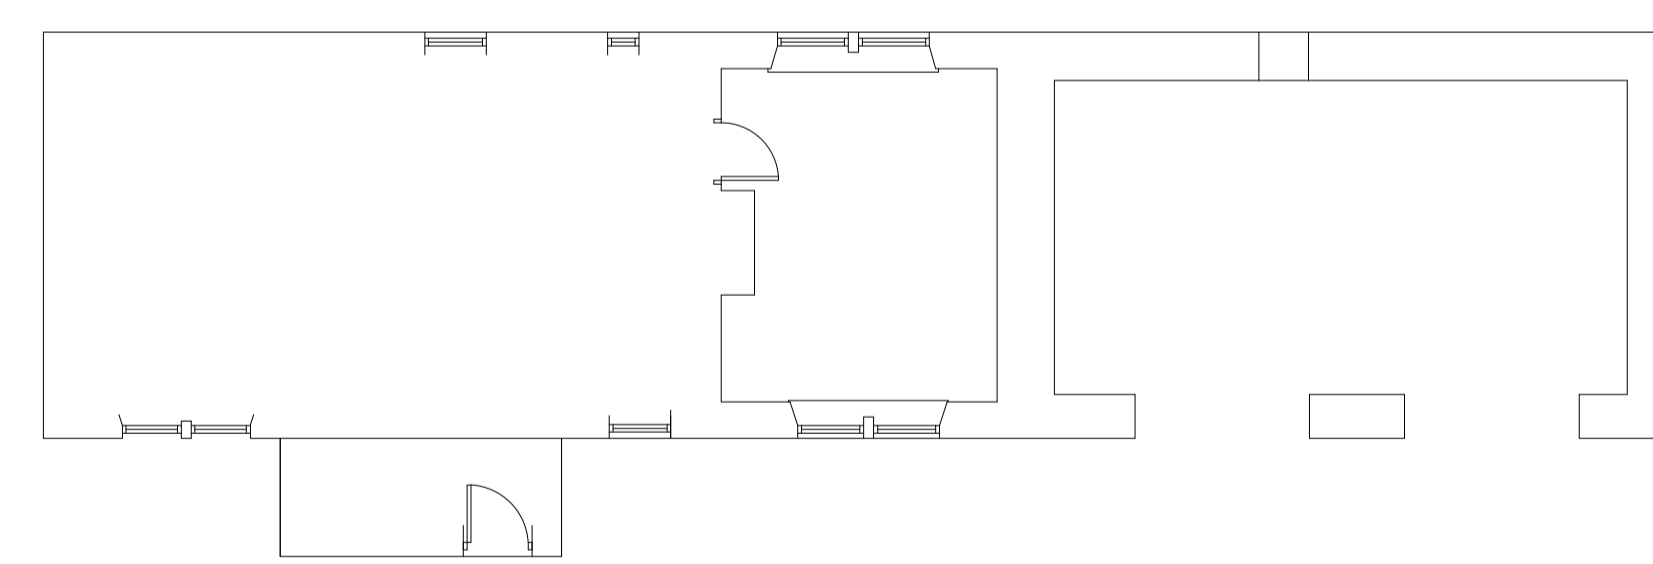

GROUND FLOOR PLAN AS EXISTING

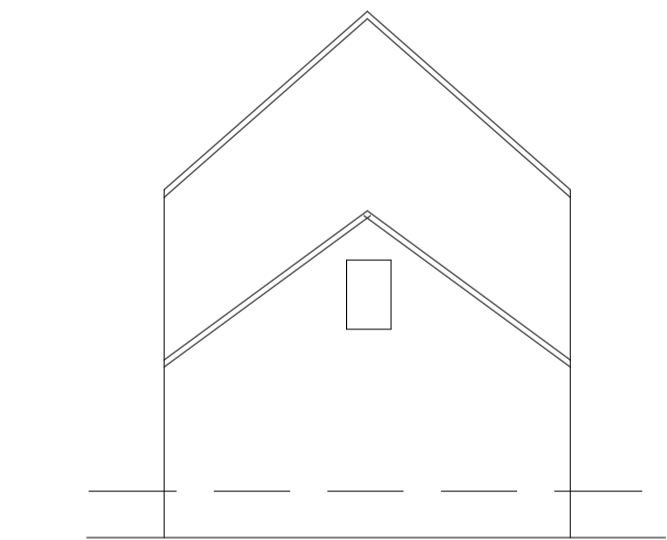

SIDE ELEVATION AS EXISTING

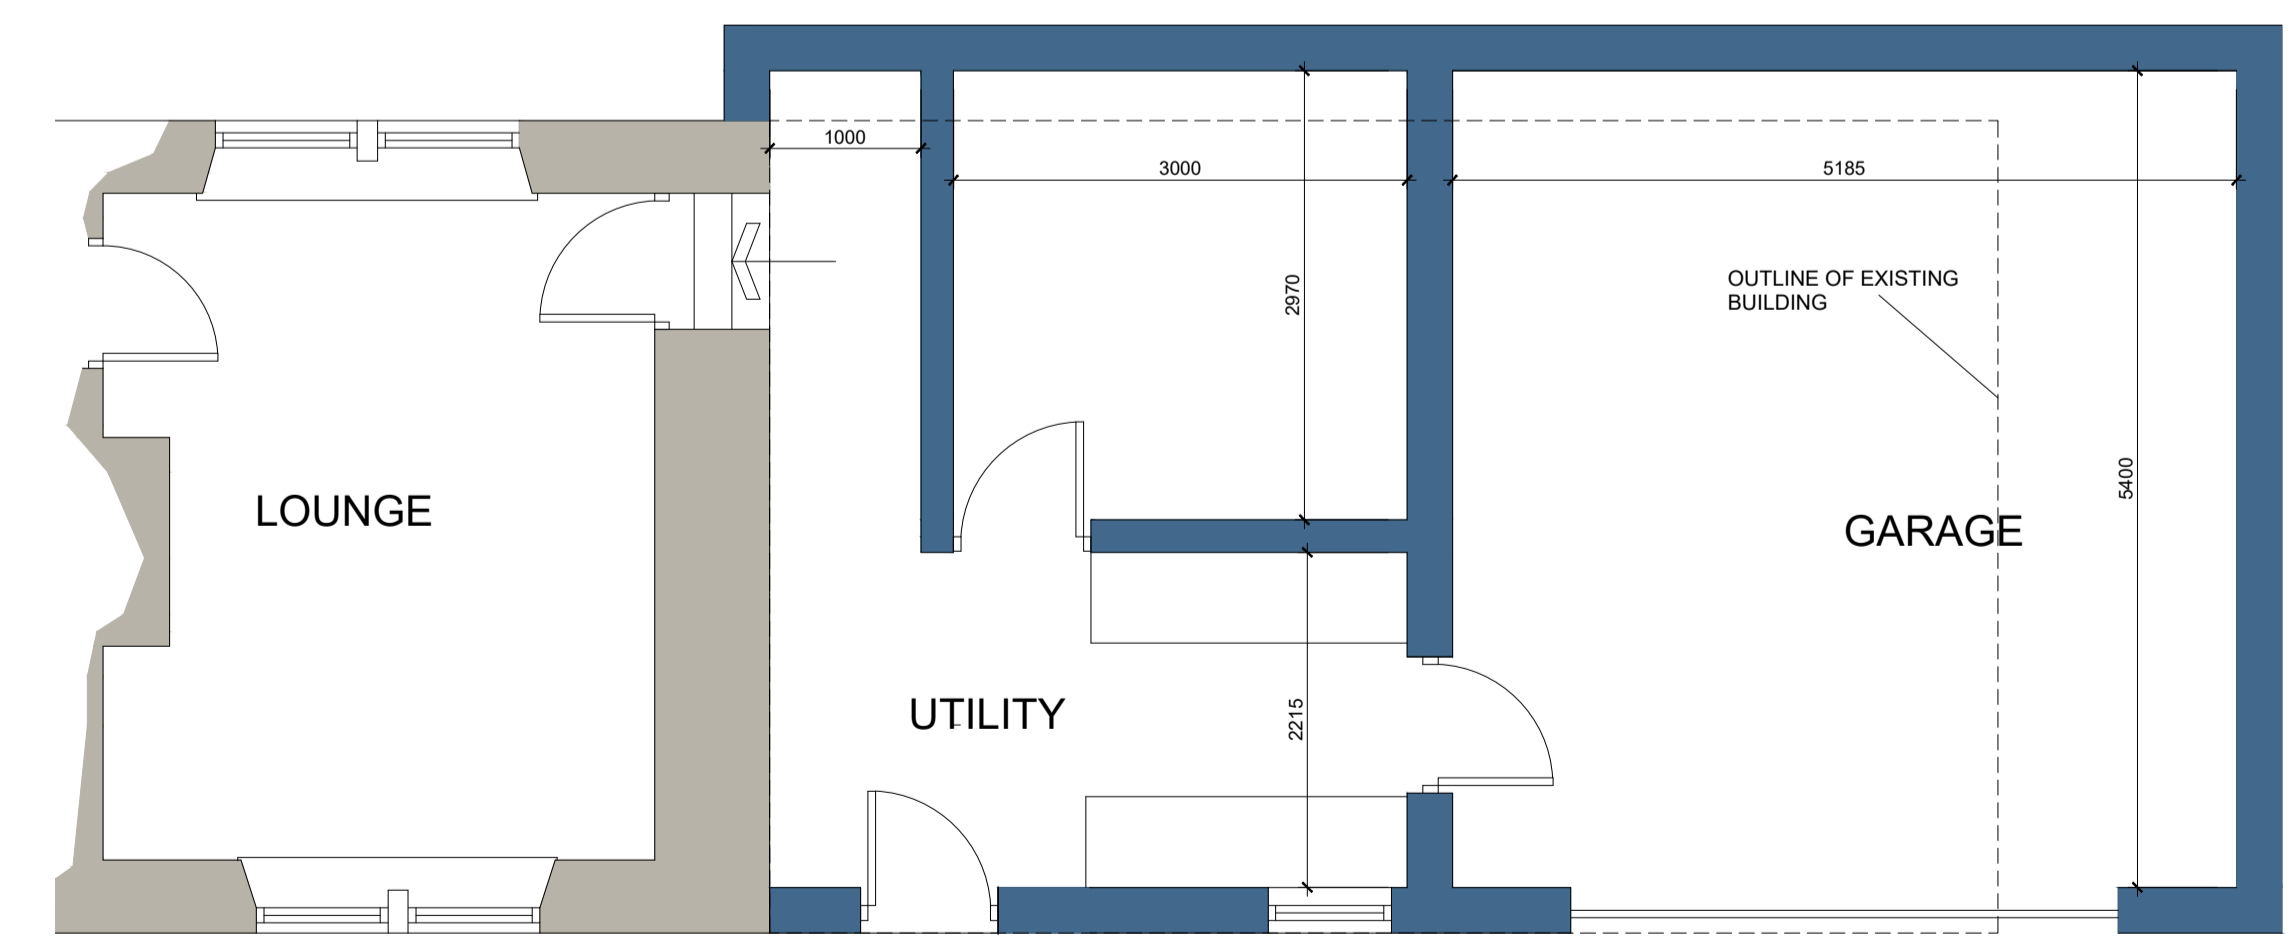

GROUND FLOOR PLAN AS PROPOSED

		OFFICE ONE 34 VICTORIA ROAD BARNESLEY, S70 2BU		Phone: 01226 208482 Fax: 01226 283030	
ARCHITECTURAL SERVICES					
Project: PROPOSED EXTENSION AT GRUDGBY FARM, SNOWDEN HILL OXSPRING S36 8YR			Client: MR DAVID BRADWELL		
Drawing Title: PLANS & ELEVATIONS		Date: MARCH 2019	Scale: 1:50 & 1:100 @ A1		Ref: 18-192
Date: 20-03-19	Suffix: A	Description: REVISED TO CLIENTS REQUIREMENTS		Date: 20-03-19	Suffix: A