





Block Plan Scale: 1:500

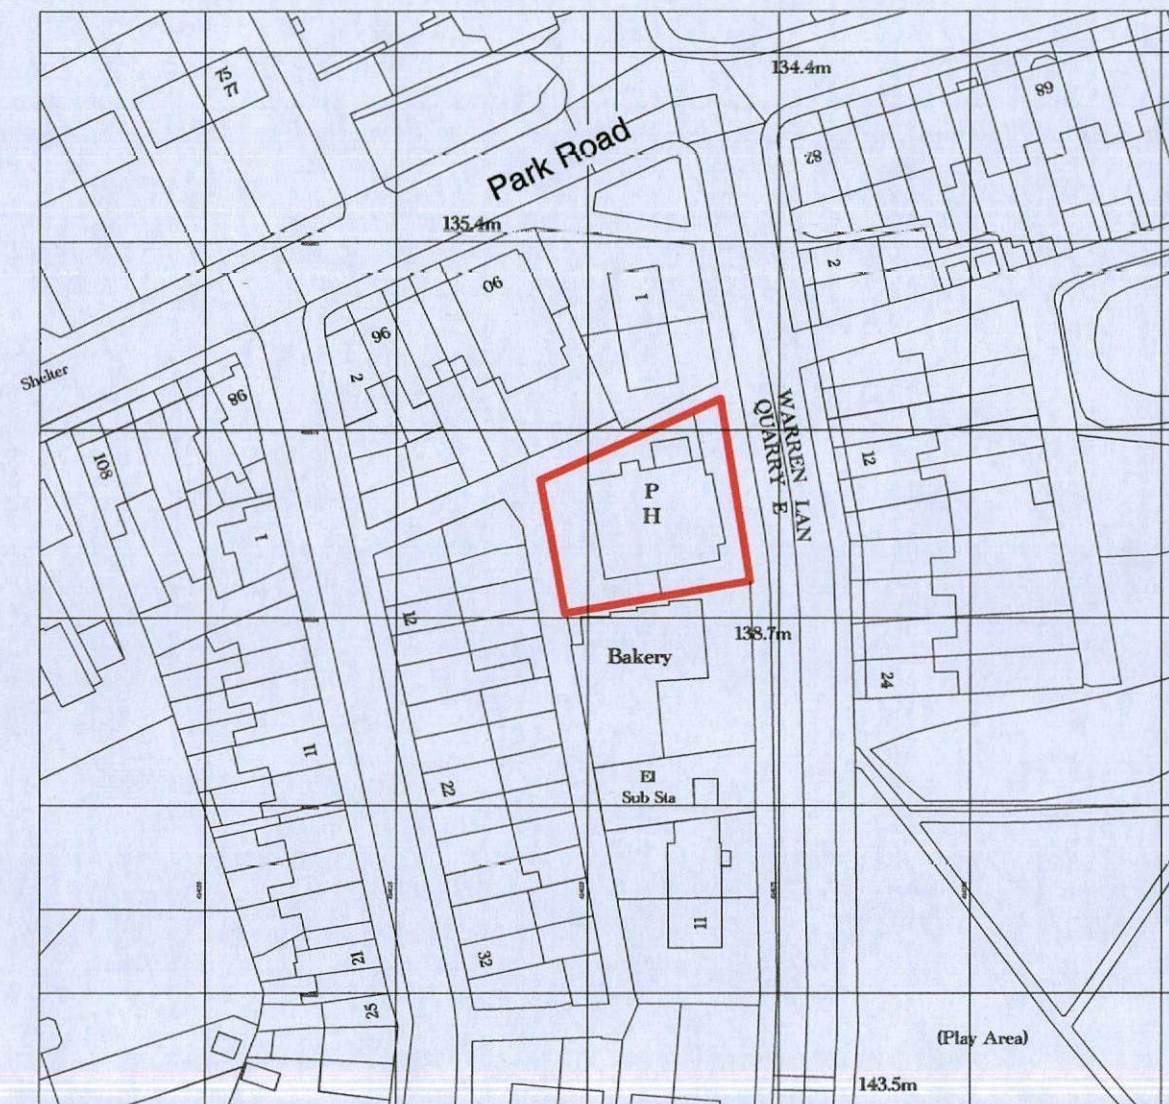

Location Plan Scale: 1:1250

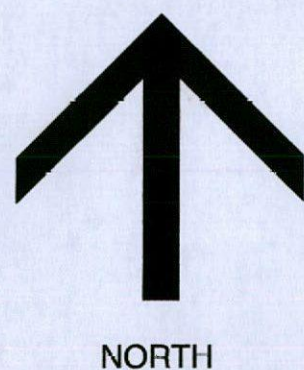

Additional Information



Peter Webley MRICS
Architectural Designer/Surveyor

14 Boursland Close
Bradley Stoke
Bristol
BS32 0DE

Tel: 07917300338

Date: Nov 2016 Scale: 1:500 & 1:1250 Drawn: PW/TJP Sheet Size: A1

Drawing Number:
EPC/PW 740 05

Project Title:
Elim Barnsley
Warren Hotel
Warren Quarry Lane
Barnsley S70 4NF

Drawing Title:

Site Plan & Location Plan