


Attic Level

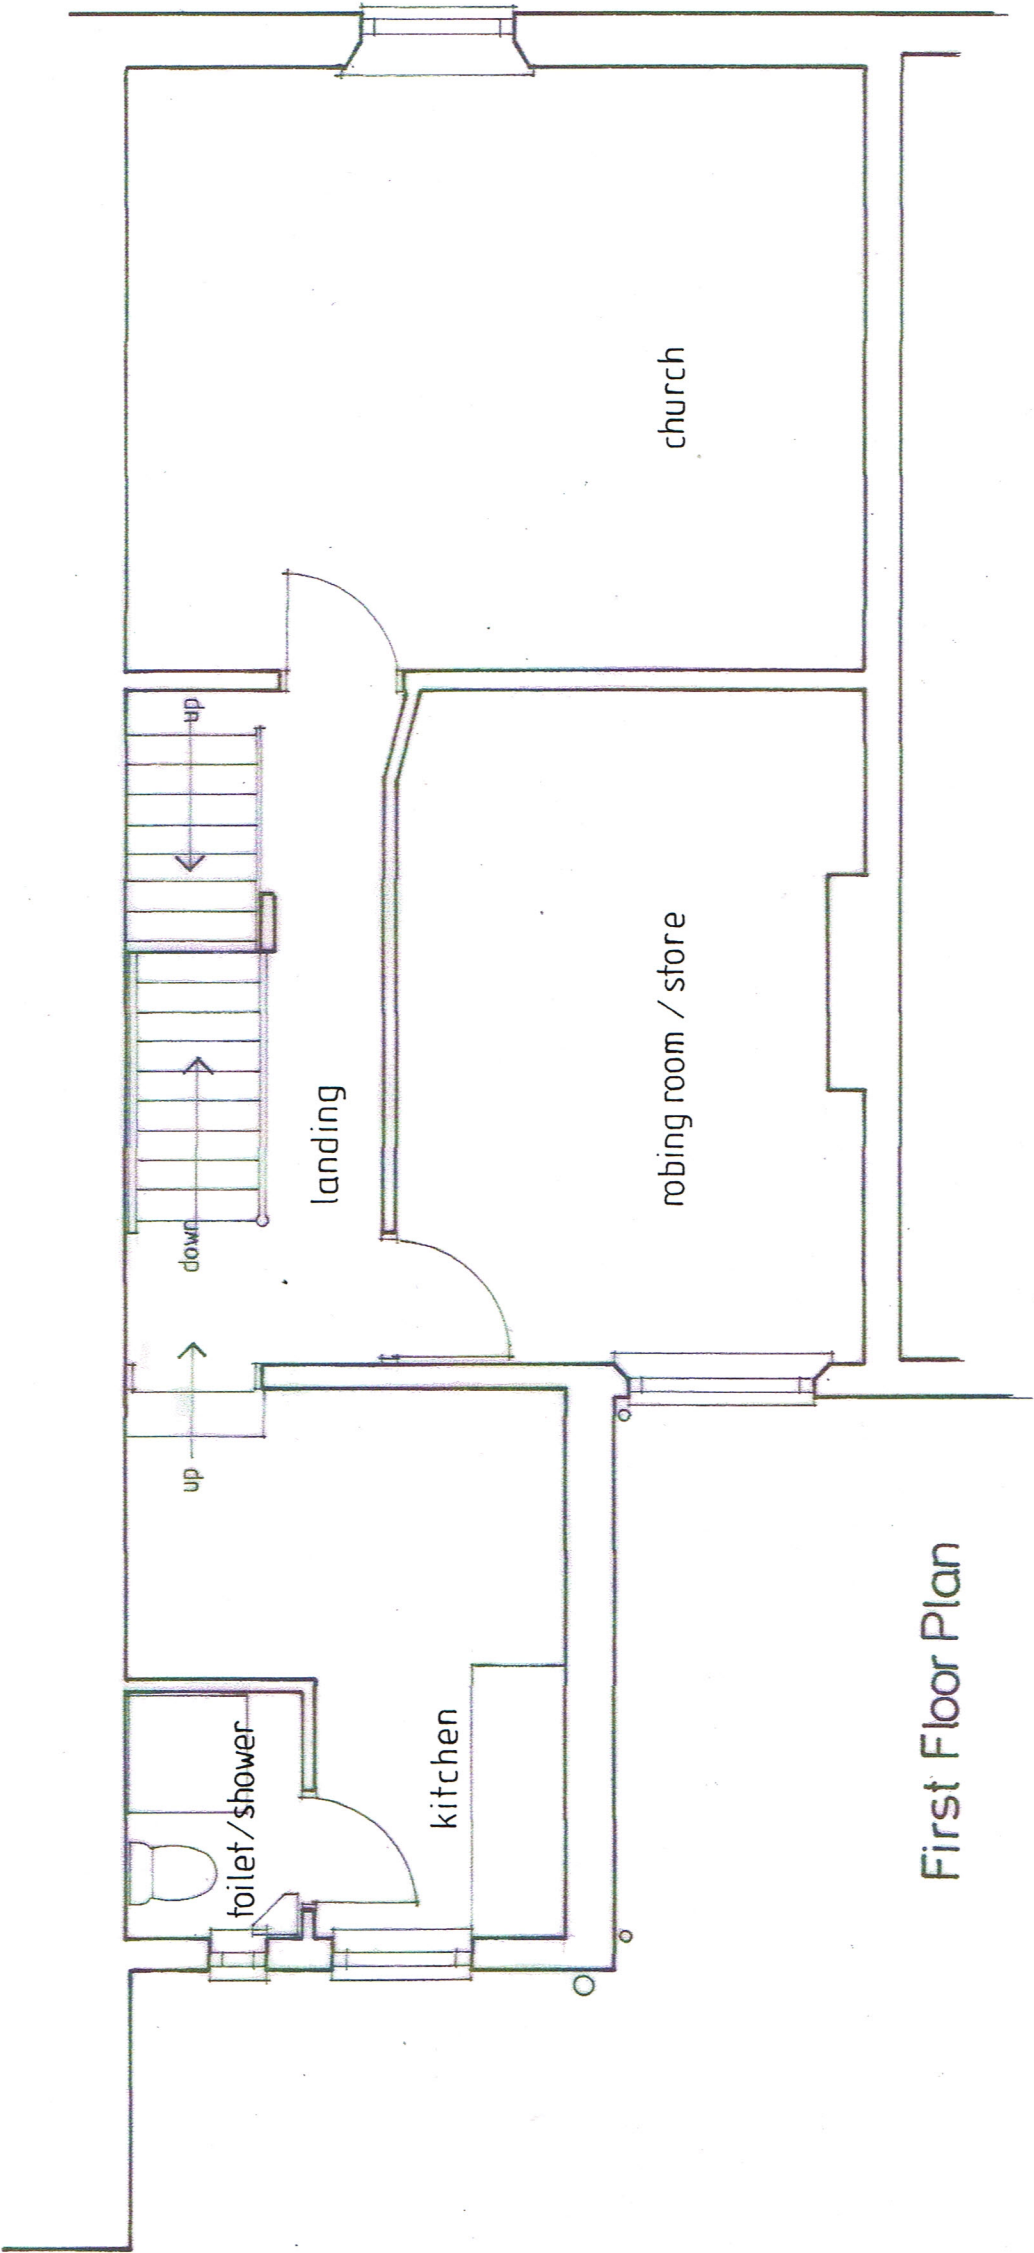

First Floor Plan

rev.	description	date

The contractor shall check all dimensions on site and report discrepancies before work commences. No dimension shall be scaled off this drawing. ©copyright of this drawing is retained by A.L. Turner

client	D. Beevers
project	25 Dodworth Road, Barnsley, S70 6DW
title	Upper Floor Plans as Existing

A L Turner + Associates
 CHERRY TREE HOUSE, LEVISHAM, NORTH YORKSHIRE, YO18 7NL.
 tel / fax: 01751 460007 mob: 07976 397307
 aturner62@btinternet.com
 www.yorkshirearchitectural.co.uk

date:	10.2014	scale:	1:50	size:	A3	drawn:	ALT
-------	---------	--------	------	-------	----	--------	-----

drawing no. 2262:2
 rev.