



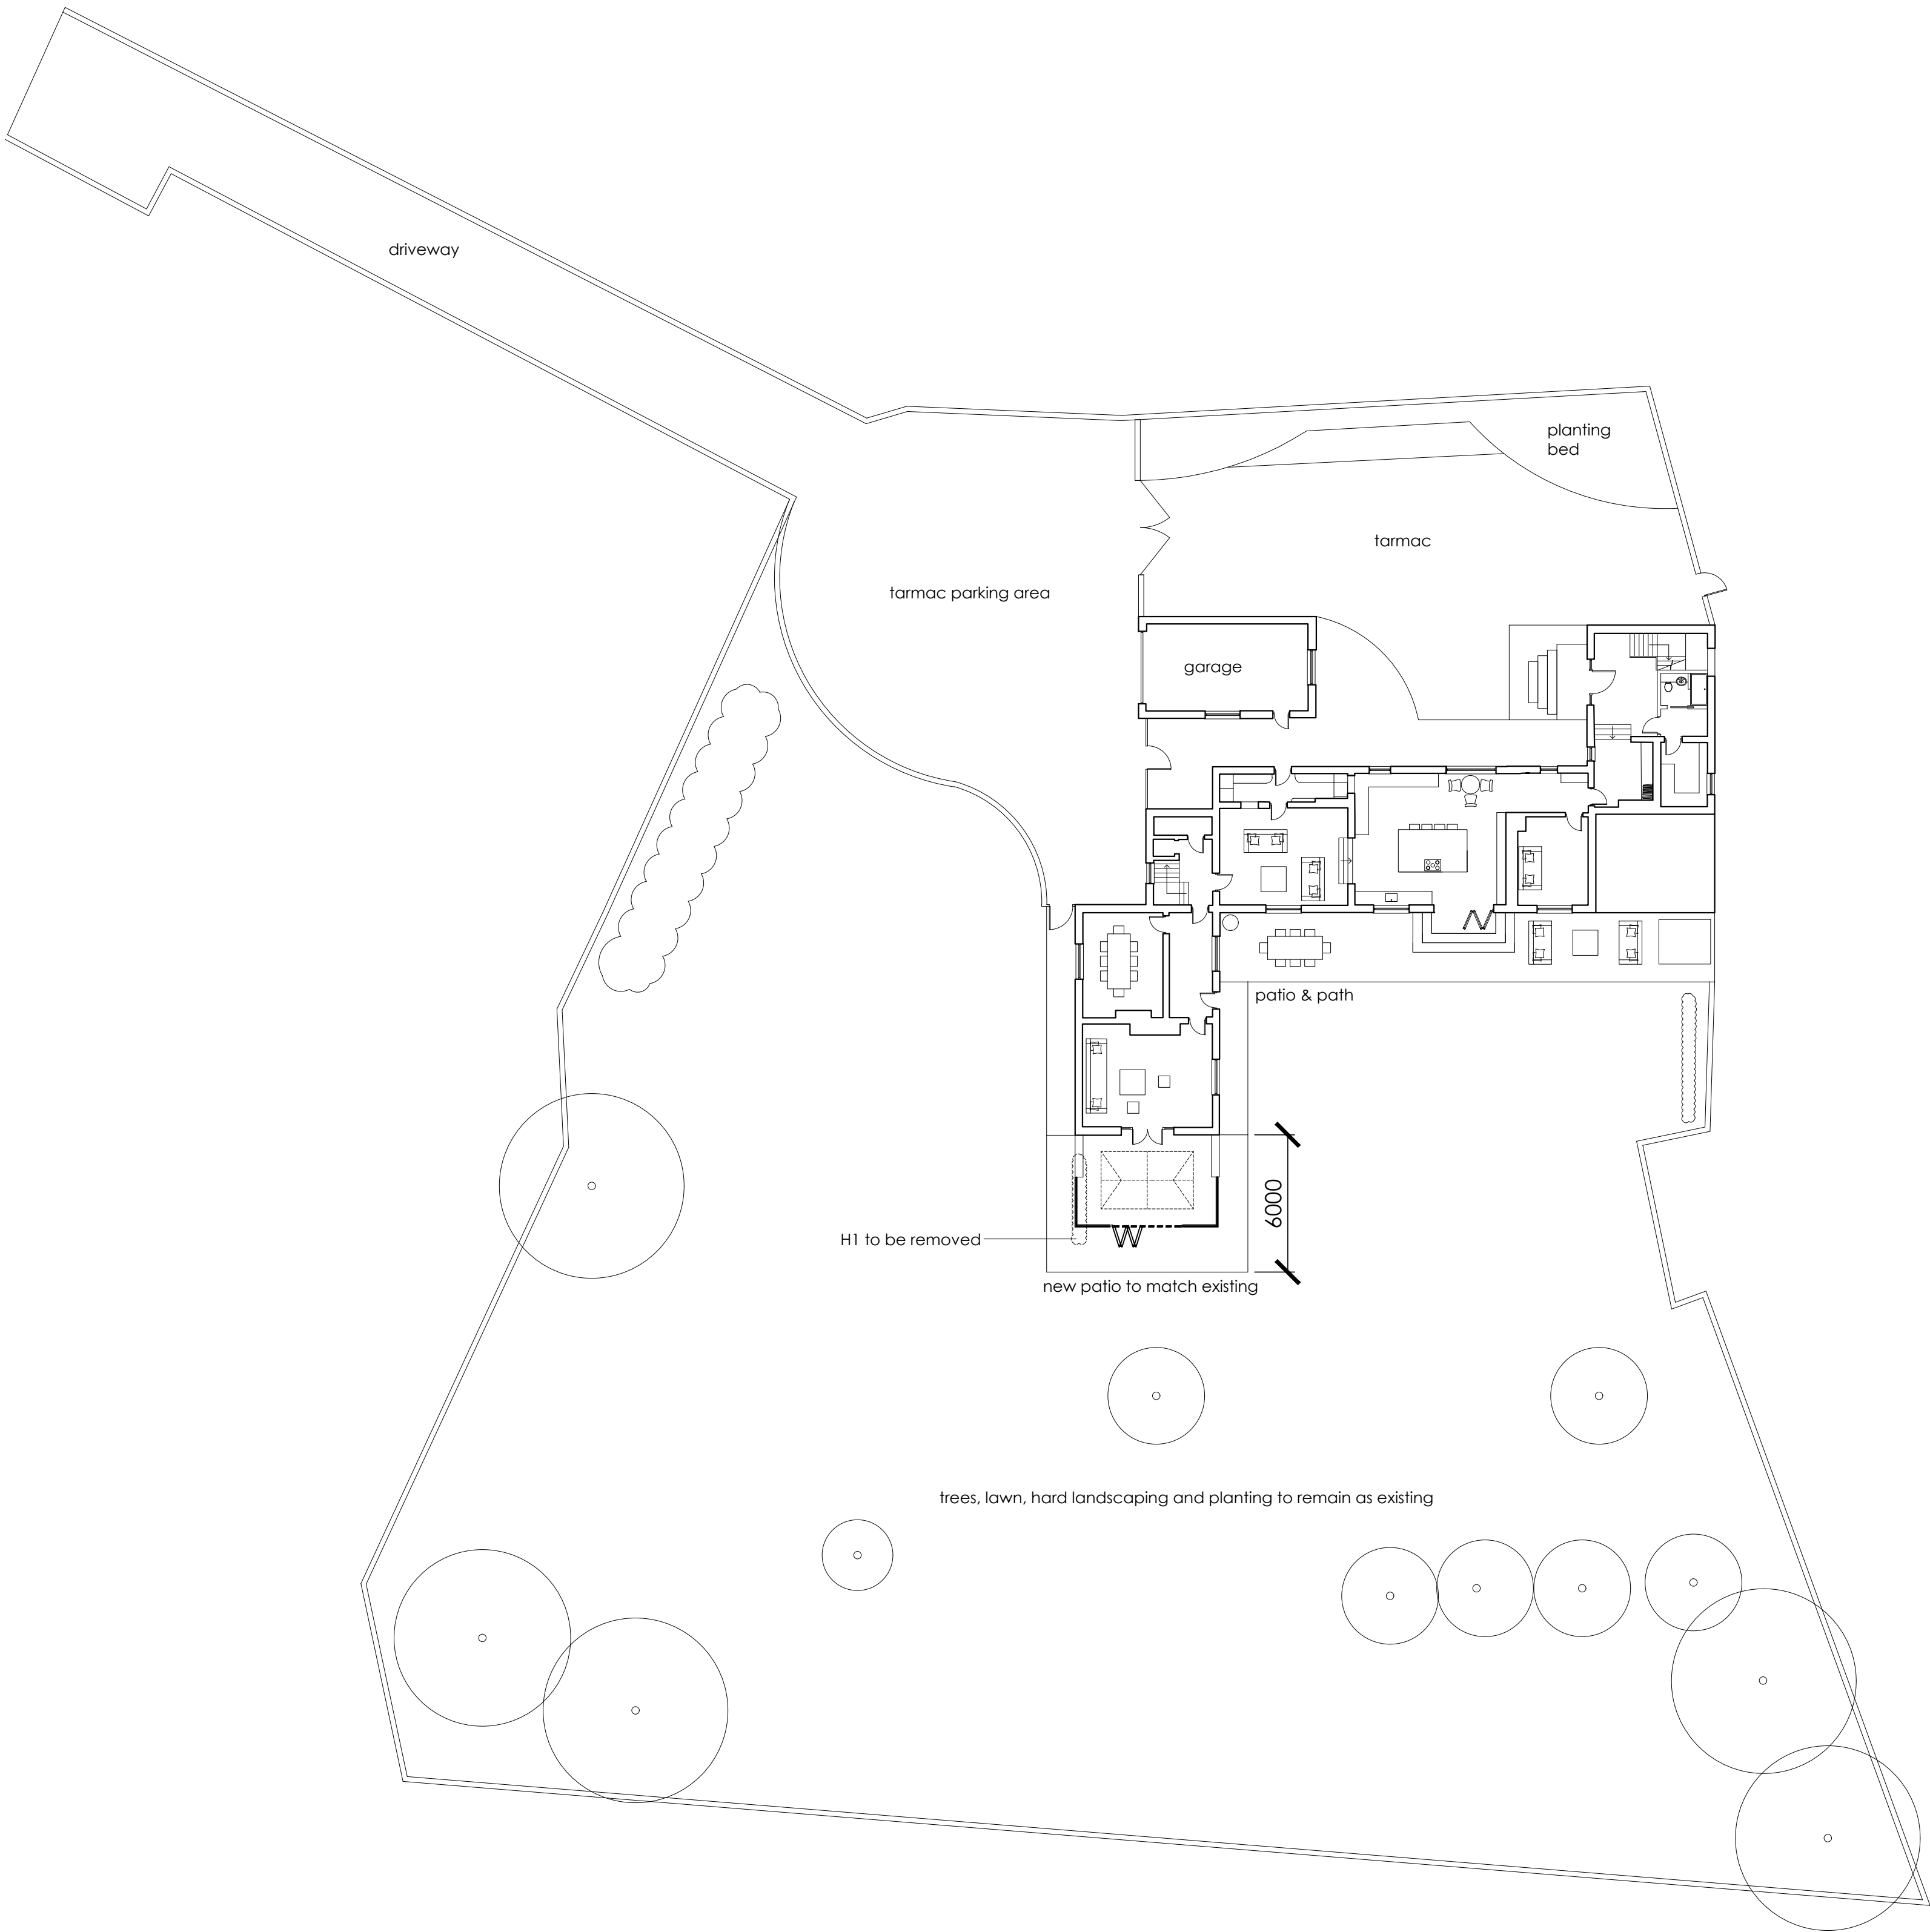

Proposed Site Plan
Scale 1: 100

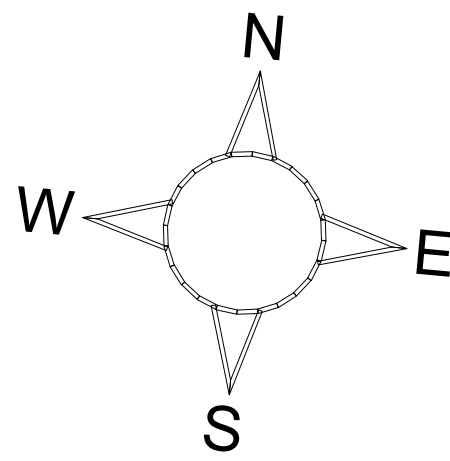

Client
S & A Miller

Project
Greystones, Barnsley

Title
Proposed Site Plan

Drawn	Date	Scale	@ A1
FB	20.02.2022	1:100	
Status	Project Number	Drawing Number	Revision
PLANNING	1986	(9)01	-