



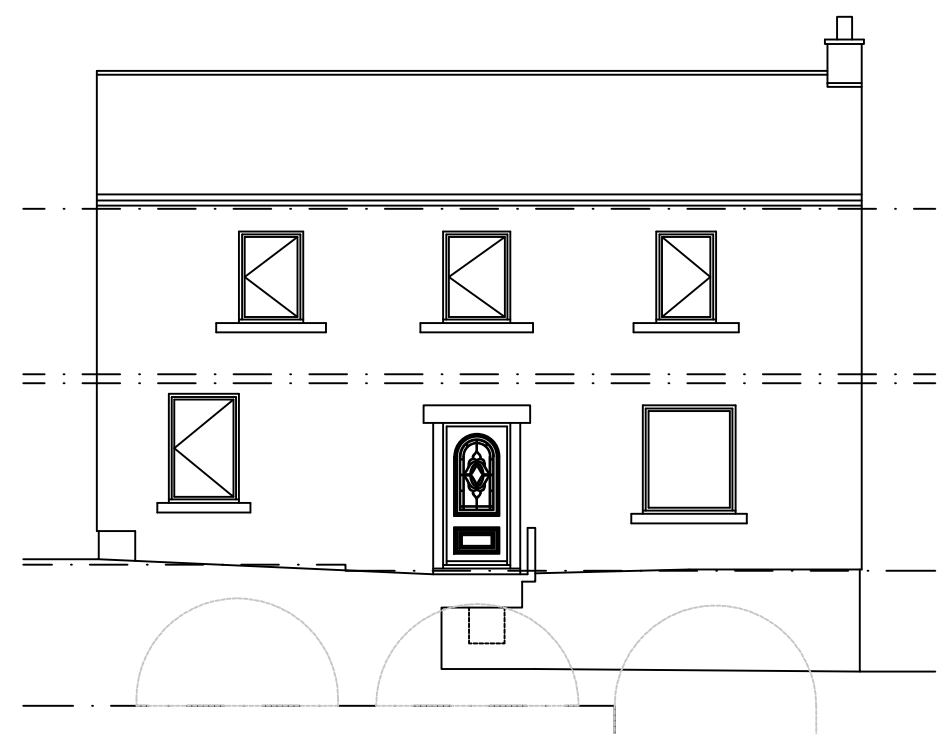


PROPOSED FRONT ELEVATION
SCALE 1:100

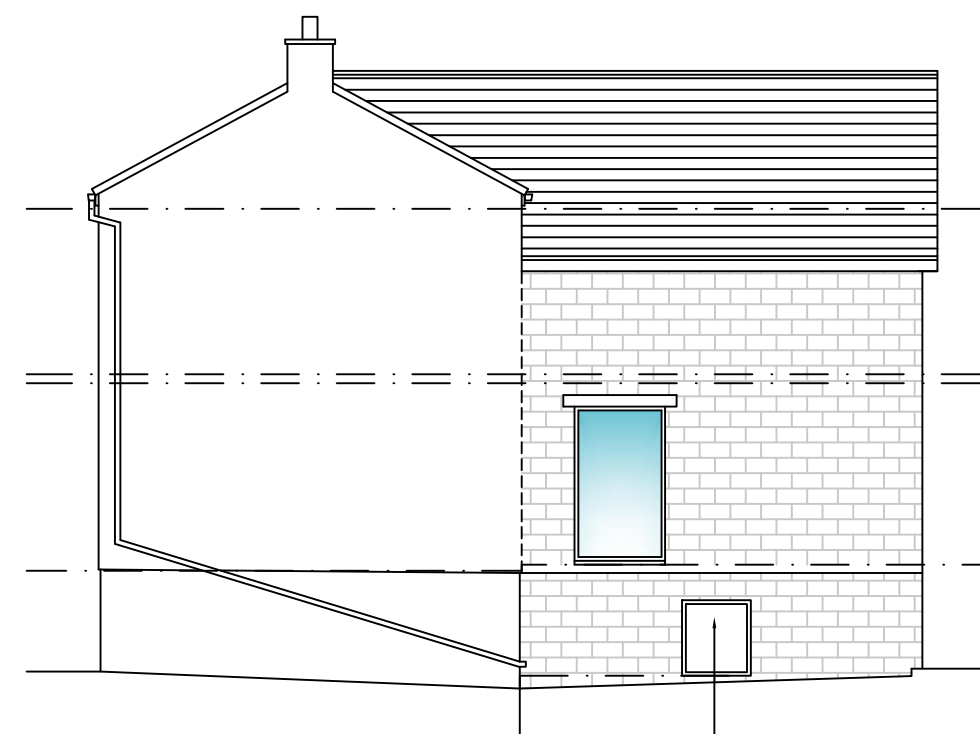


PROPOSED SIDE ELEVATION
SCALE 1:100




PROPOSED REAR ELEVATION
SCALE 1:100

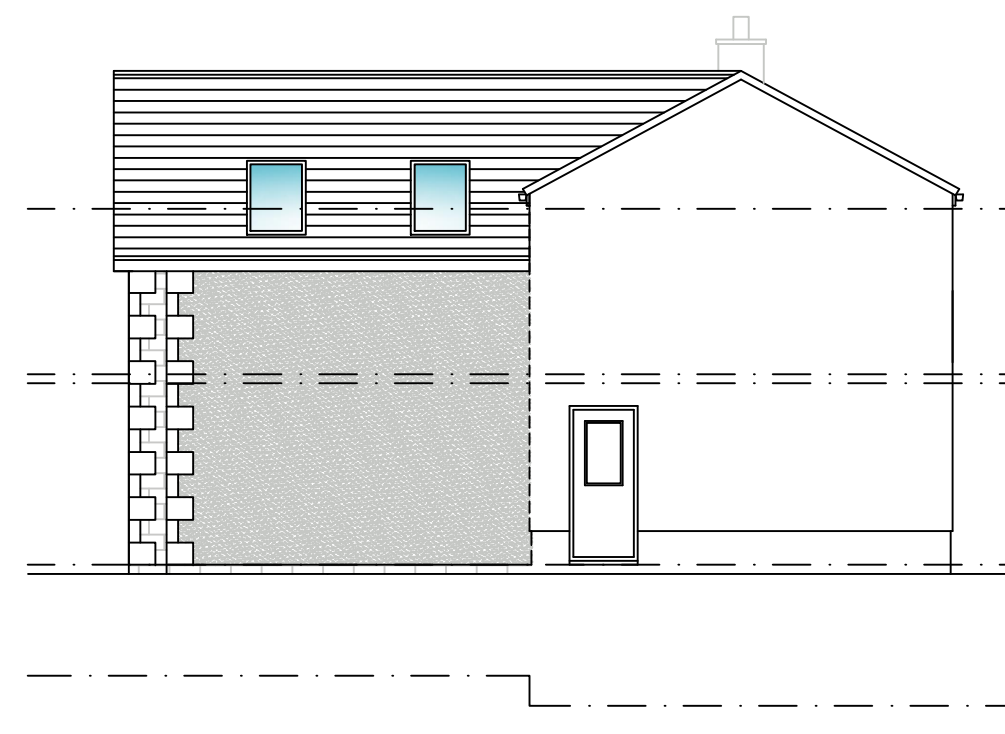


PROPOSED SIDE ELEVATION
SCALE 1:100

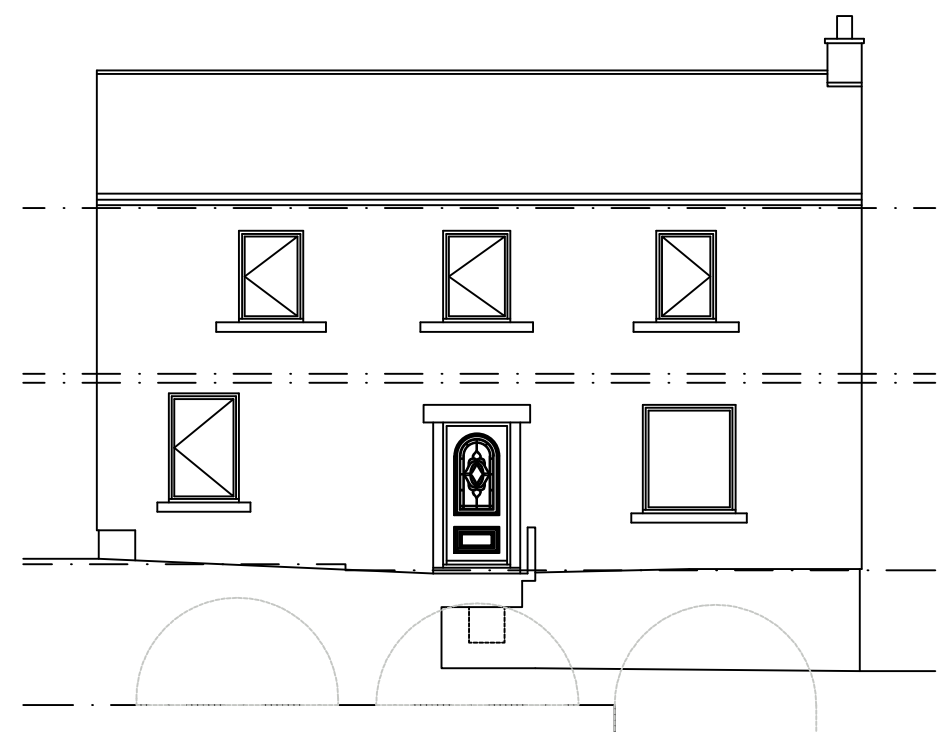


EXISTING FRONT ELEVATION
SCALE 1:100

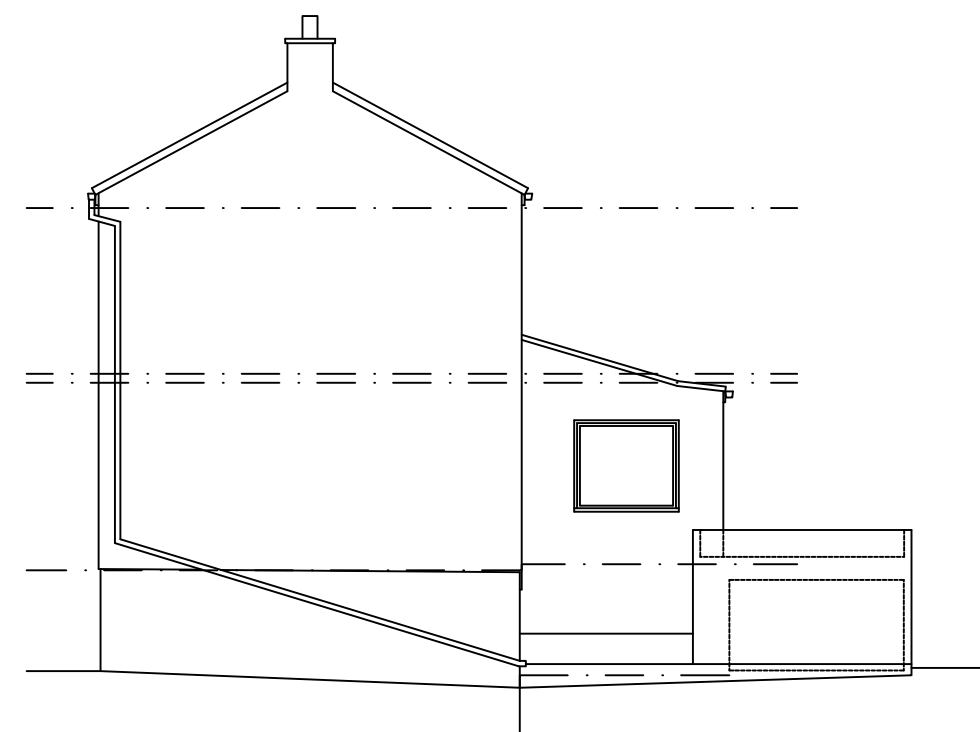

EXISTING SIDE ELEVATION
SCALE 1:100

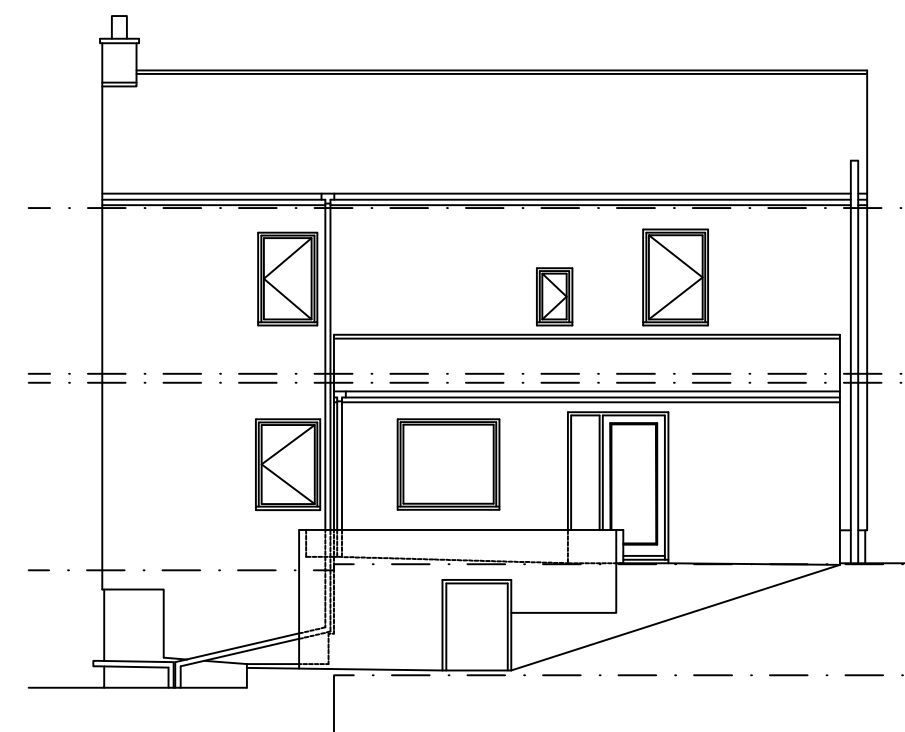

EXISTING REAR ELEVATION
SCALE 1:100

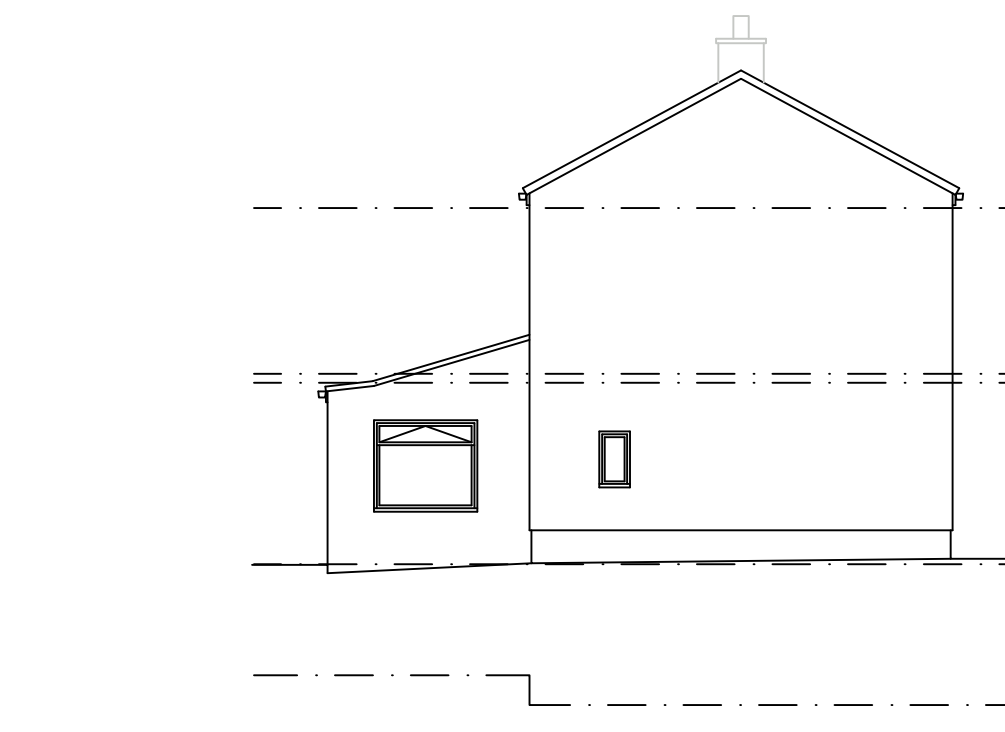


EXISTING SIDE ELEVATION
SCALE 1:100




BLOCK PLAN
SCALE 1:500


LOCATION PLAN
SCALE 1:1250

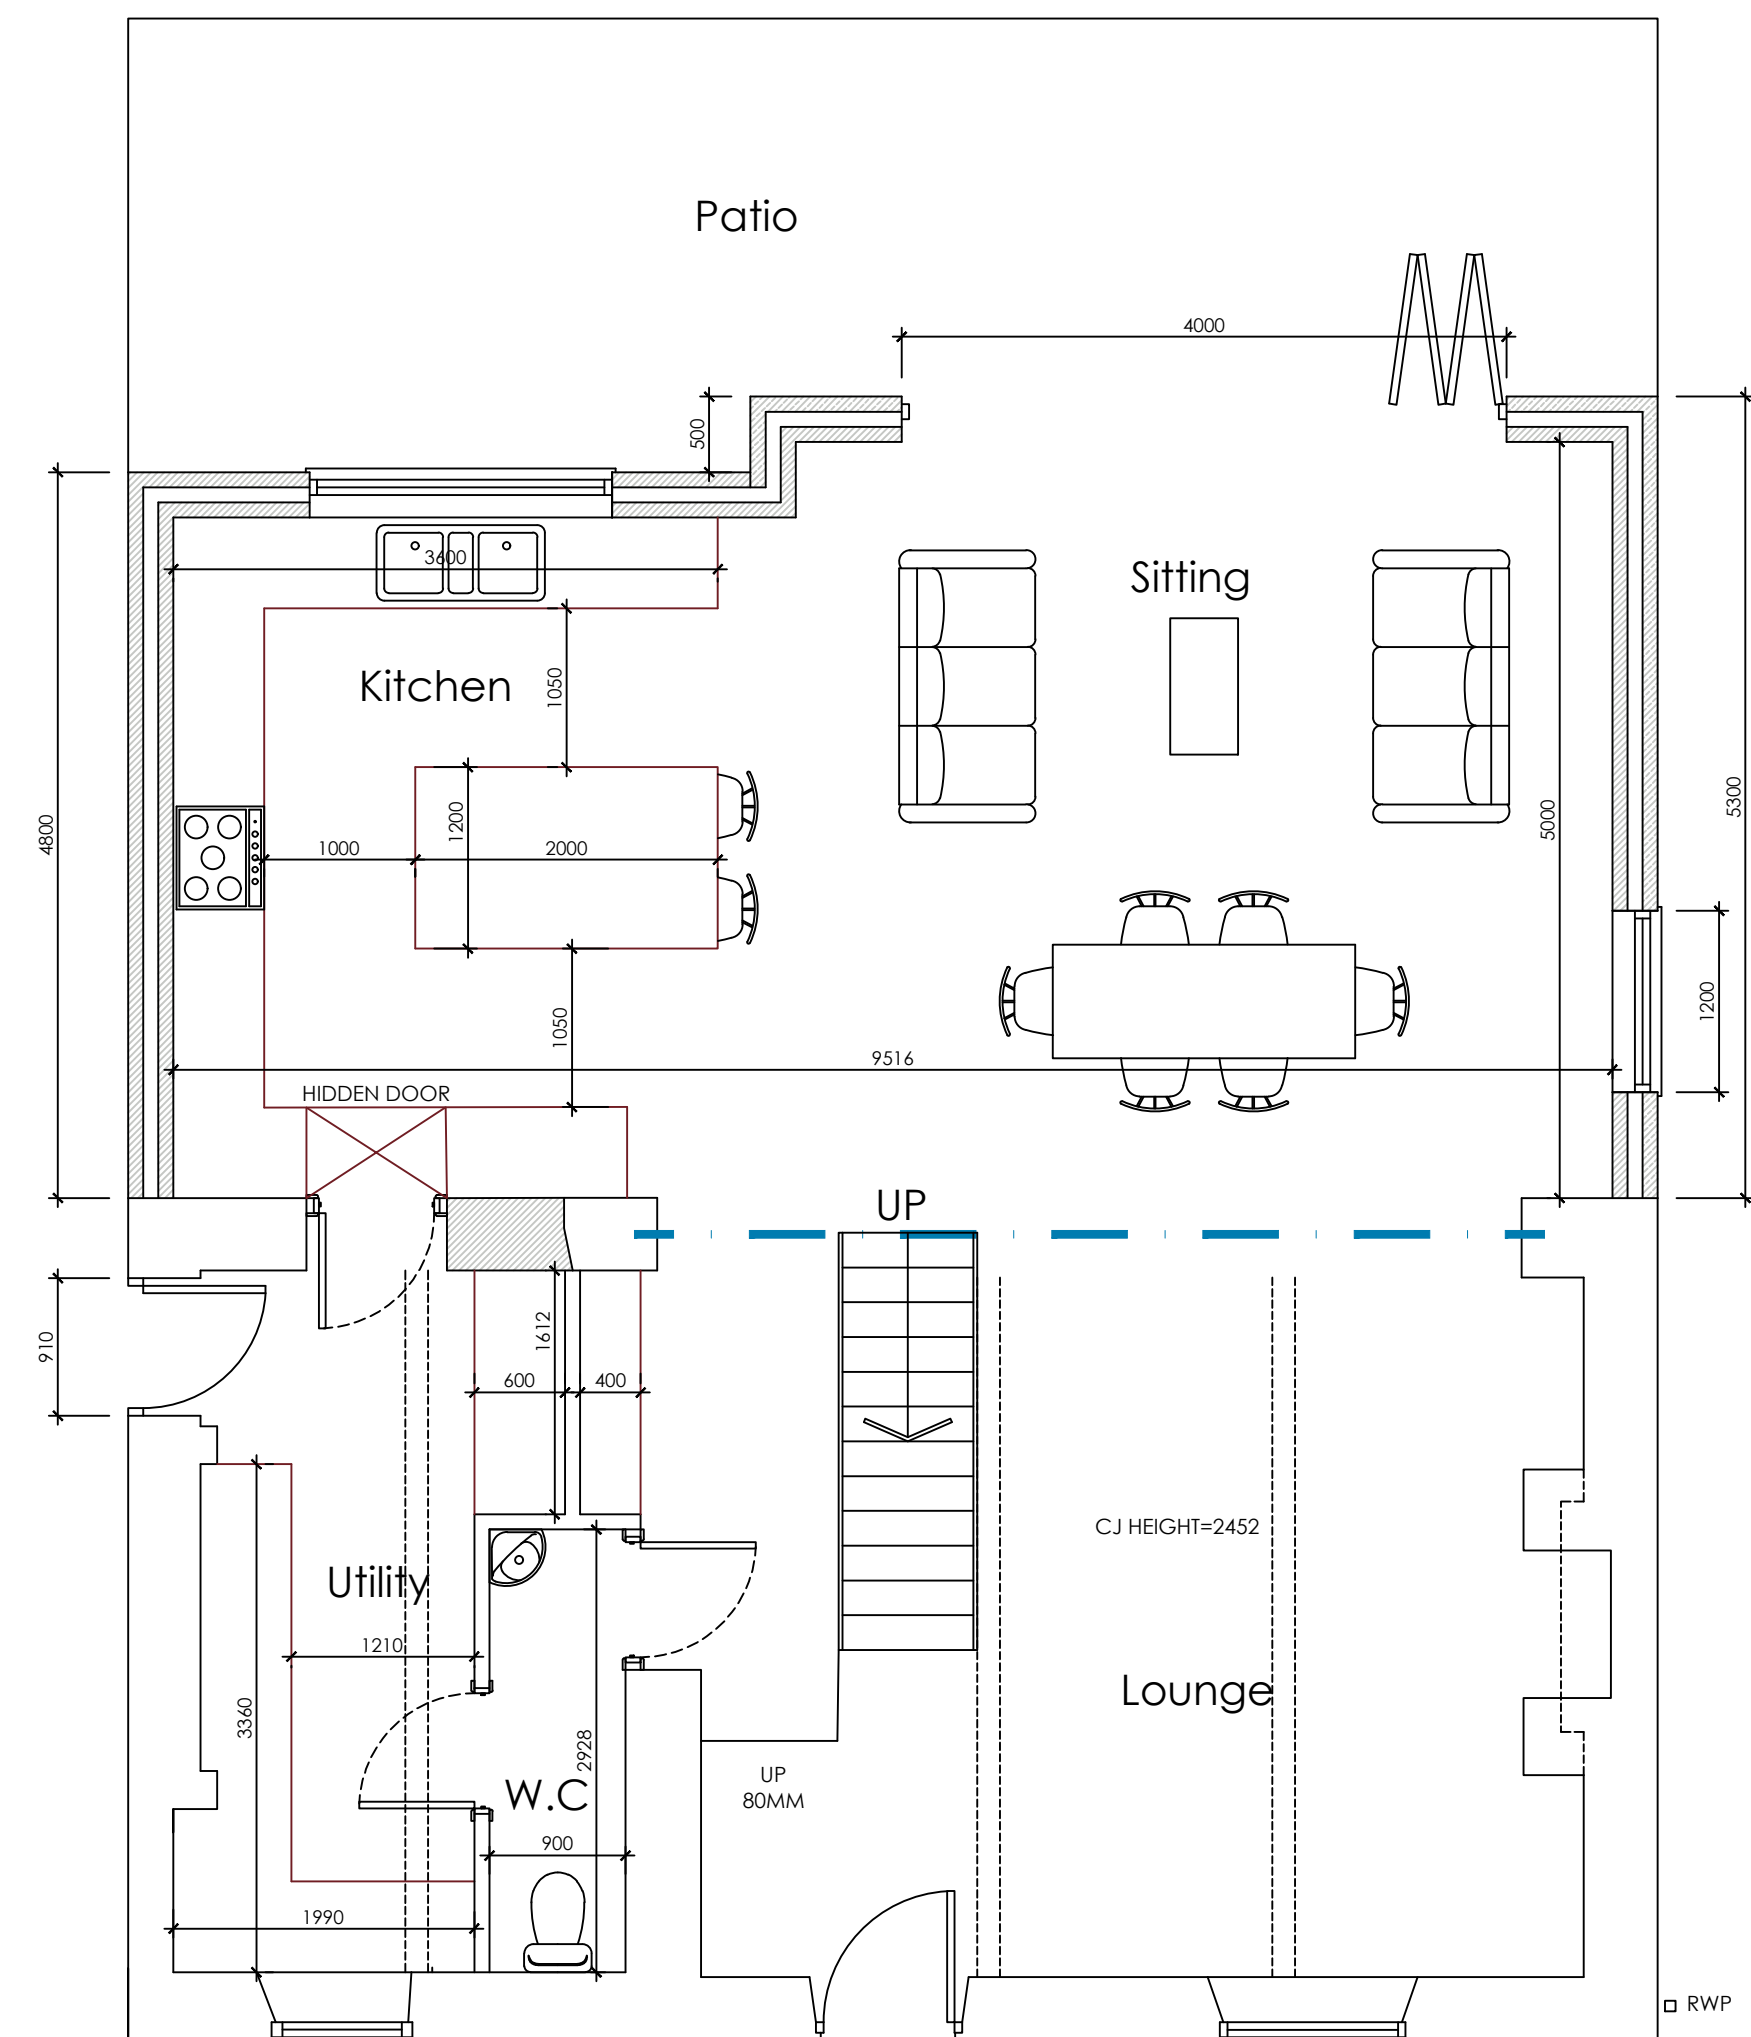


PROPOSED GROUND FLOOR PLAN
SCALE 1:50

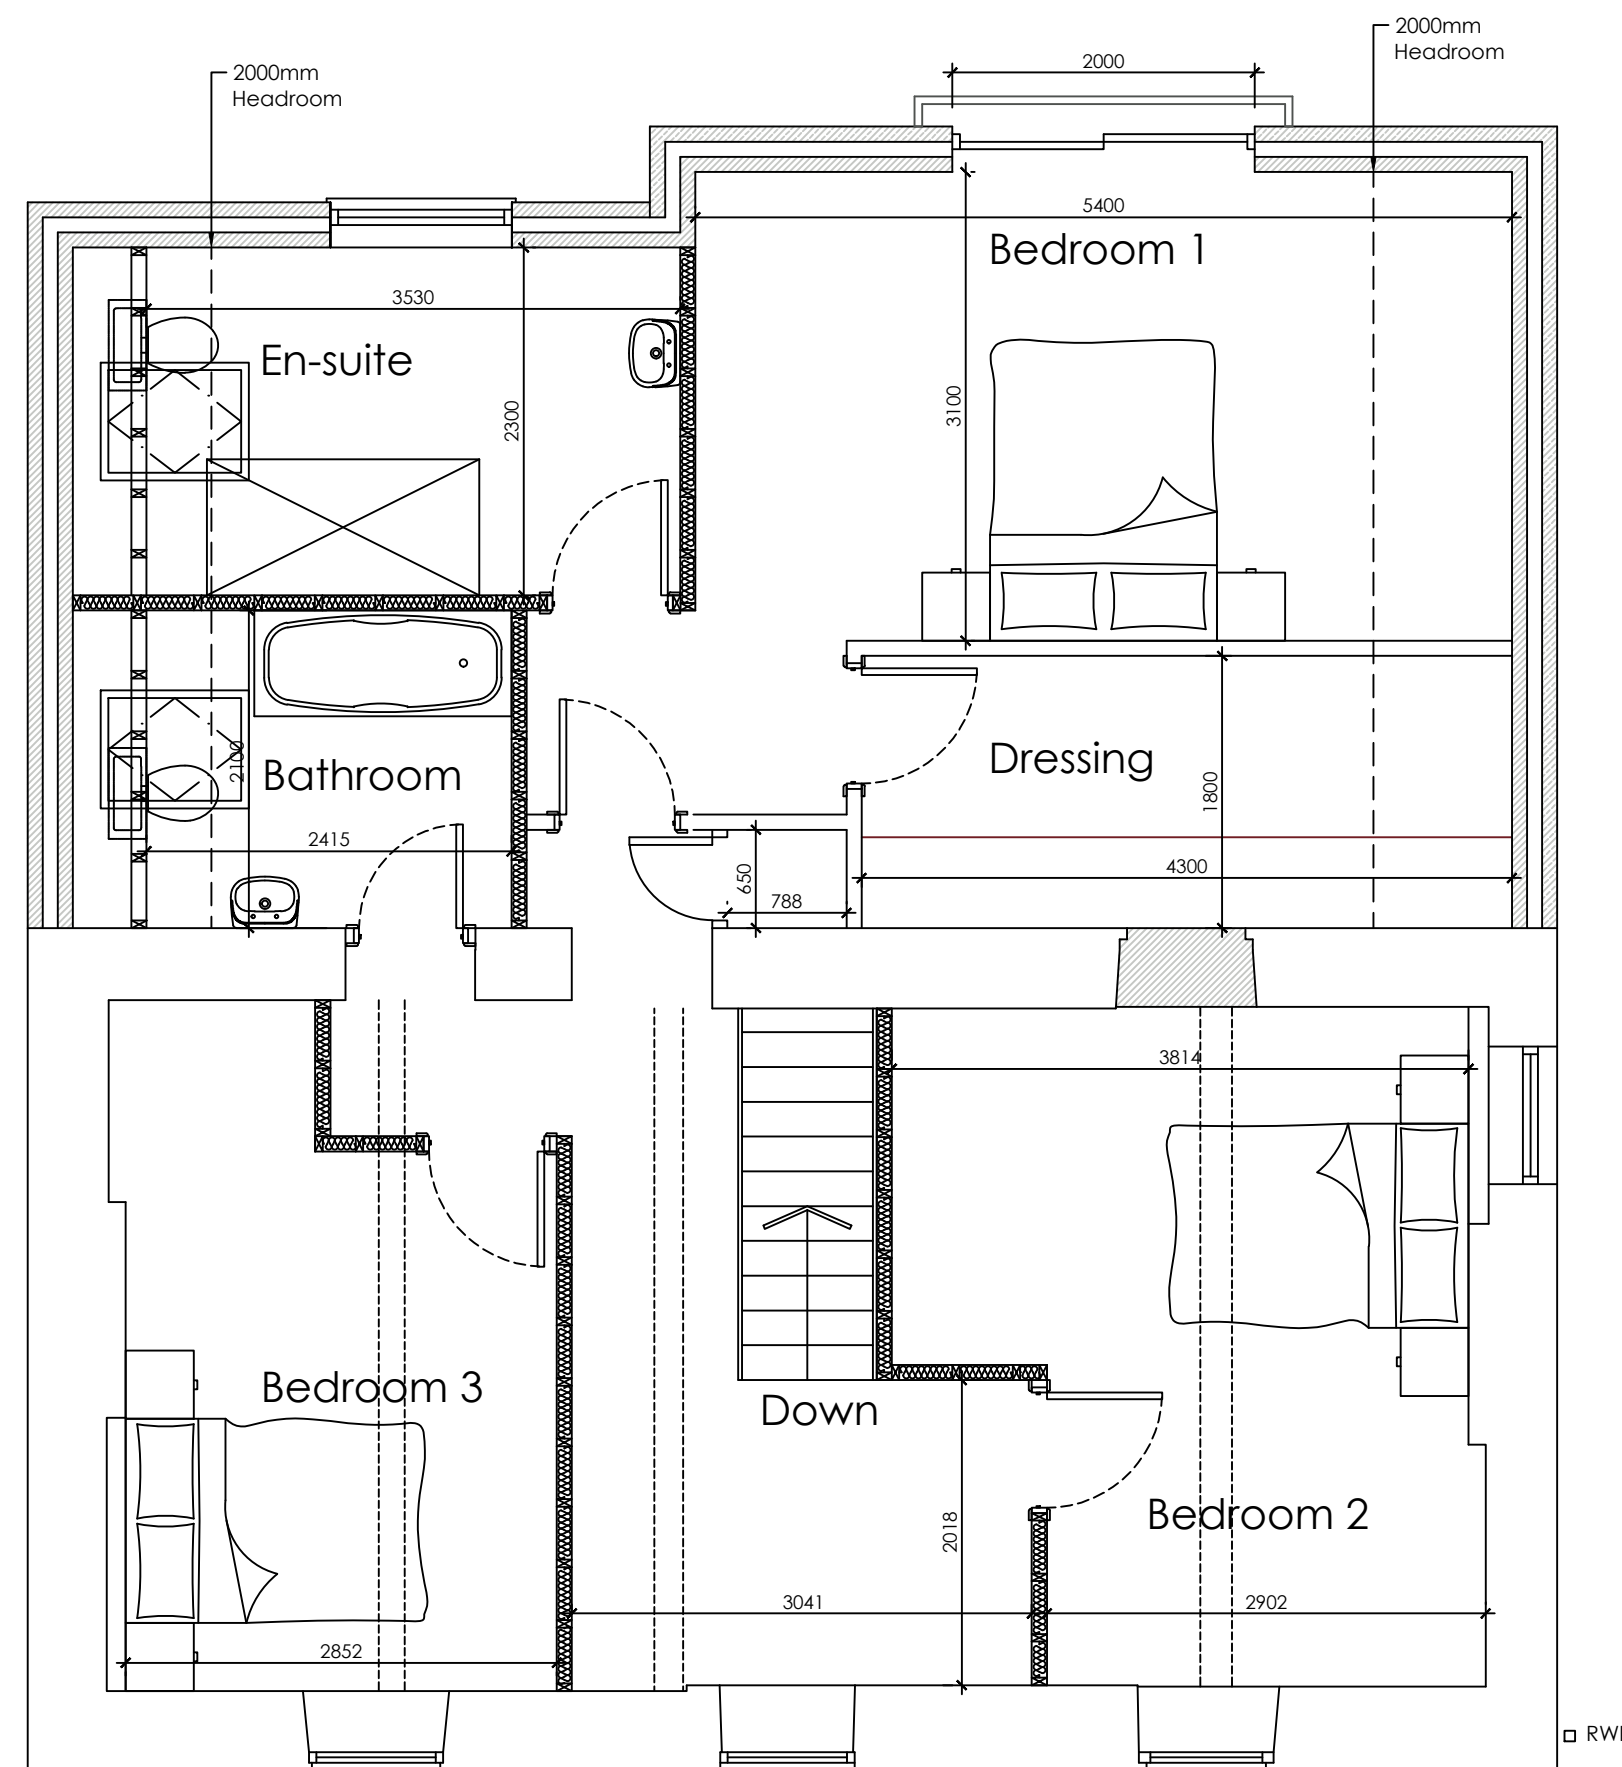

PROPOSED FIRST FLOOR PLAN
SCALE 1:50

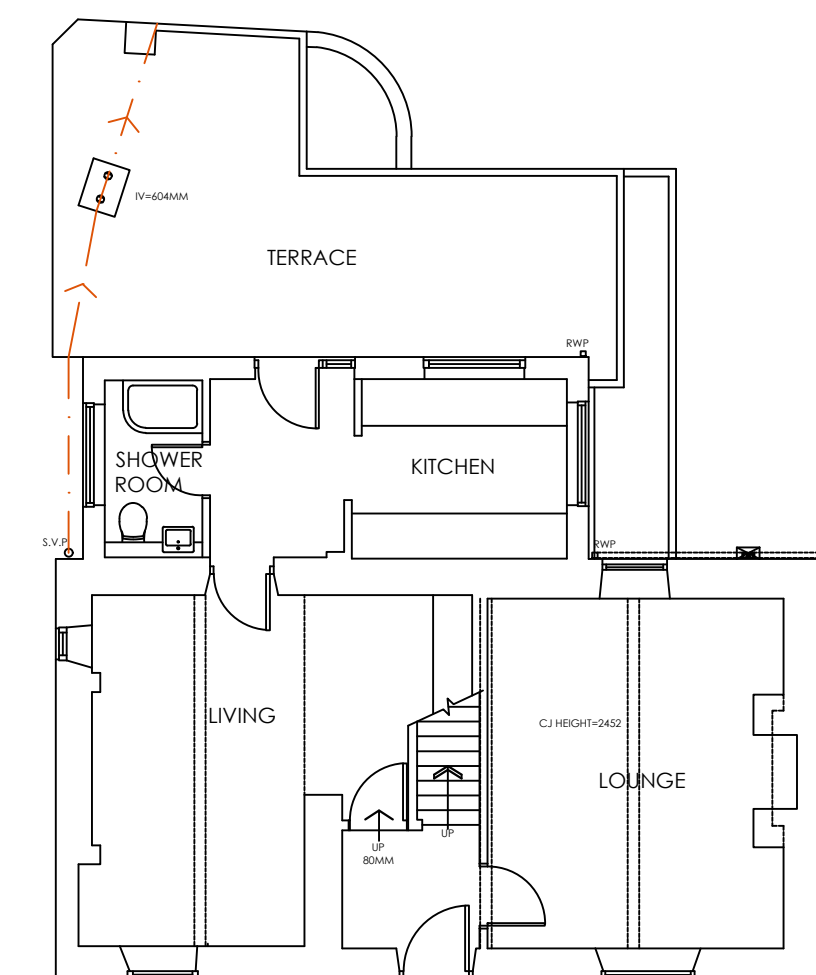

EXISTING GROUND FLOOR
SCALE 1:100

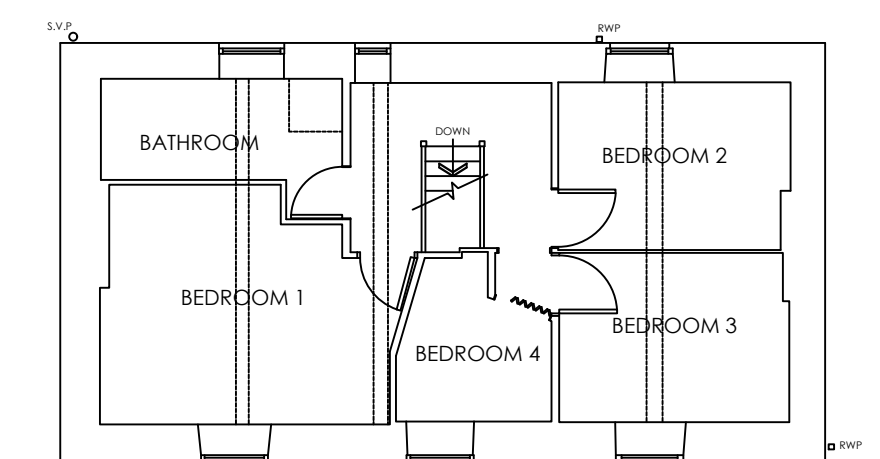

EXISTING FIRST FLOOR
SCALE 1:100

 WhiteAgus Architectural Services		OFFICE ONE, DRILL HALL, 11 EASTGATE, BARNLSLEY, S70 2EU		Phone: 01226 208482 Email: info@whiteagus.co.uk Web: www.whiteagus.co.uk	
Project: PROPOSED EXTENSION AT THISTLE CLOSE, LANE HEAD ROAD CAWTHORNE, BARNLSLEY, S75 4DP				Client: S. JESSOP & L. HECKLER	
Drawing Title: PLANS AND ELEVATIONS				Date: MAY 2026	
				Scale: 1:50 & 1:100 @ A1	
				Ref. 26-005	
				Dwg. No. 01	
				Rev. B	
Date	Suffix	Description	Date	Suffix	Description
29/05/2026	A	REVISED TO CLIENTS REQUIREMENTS			
07/06/2026	B	REVISED TO CLIENTS REQUIREMENTS			