



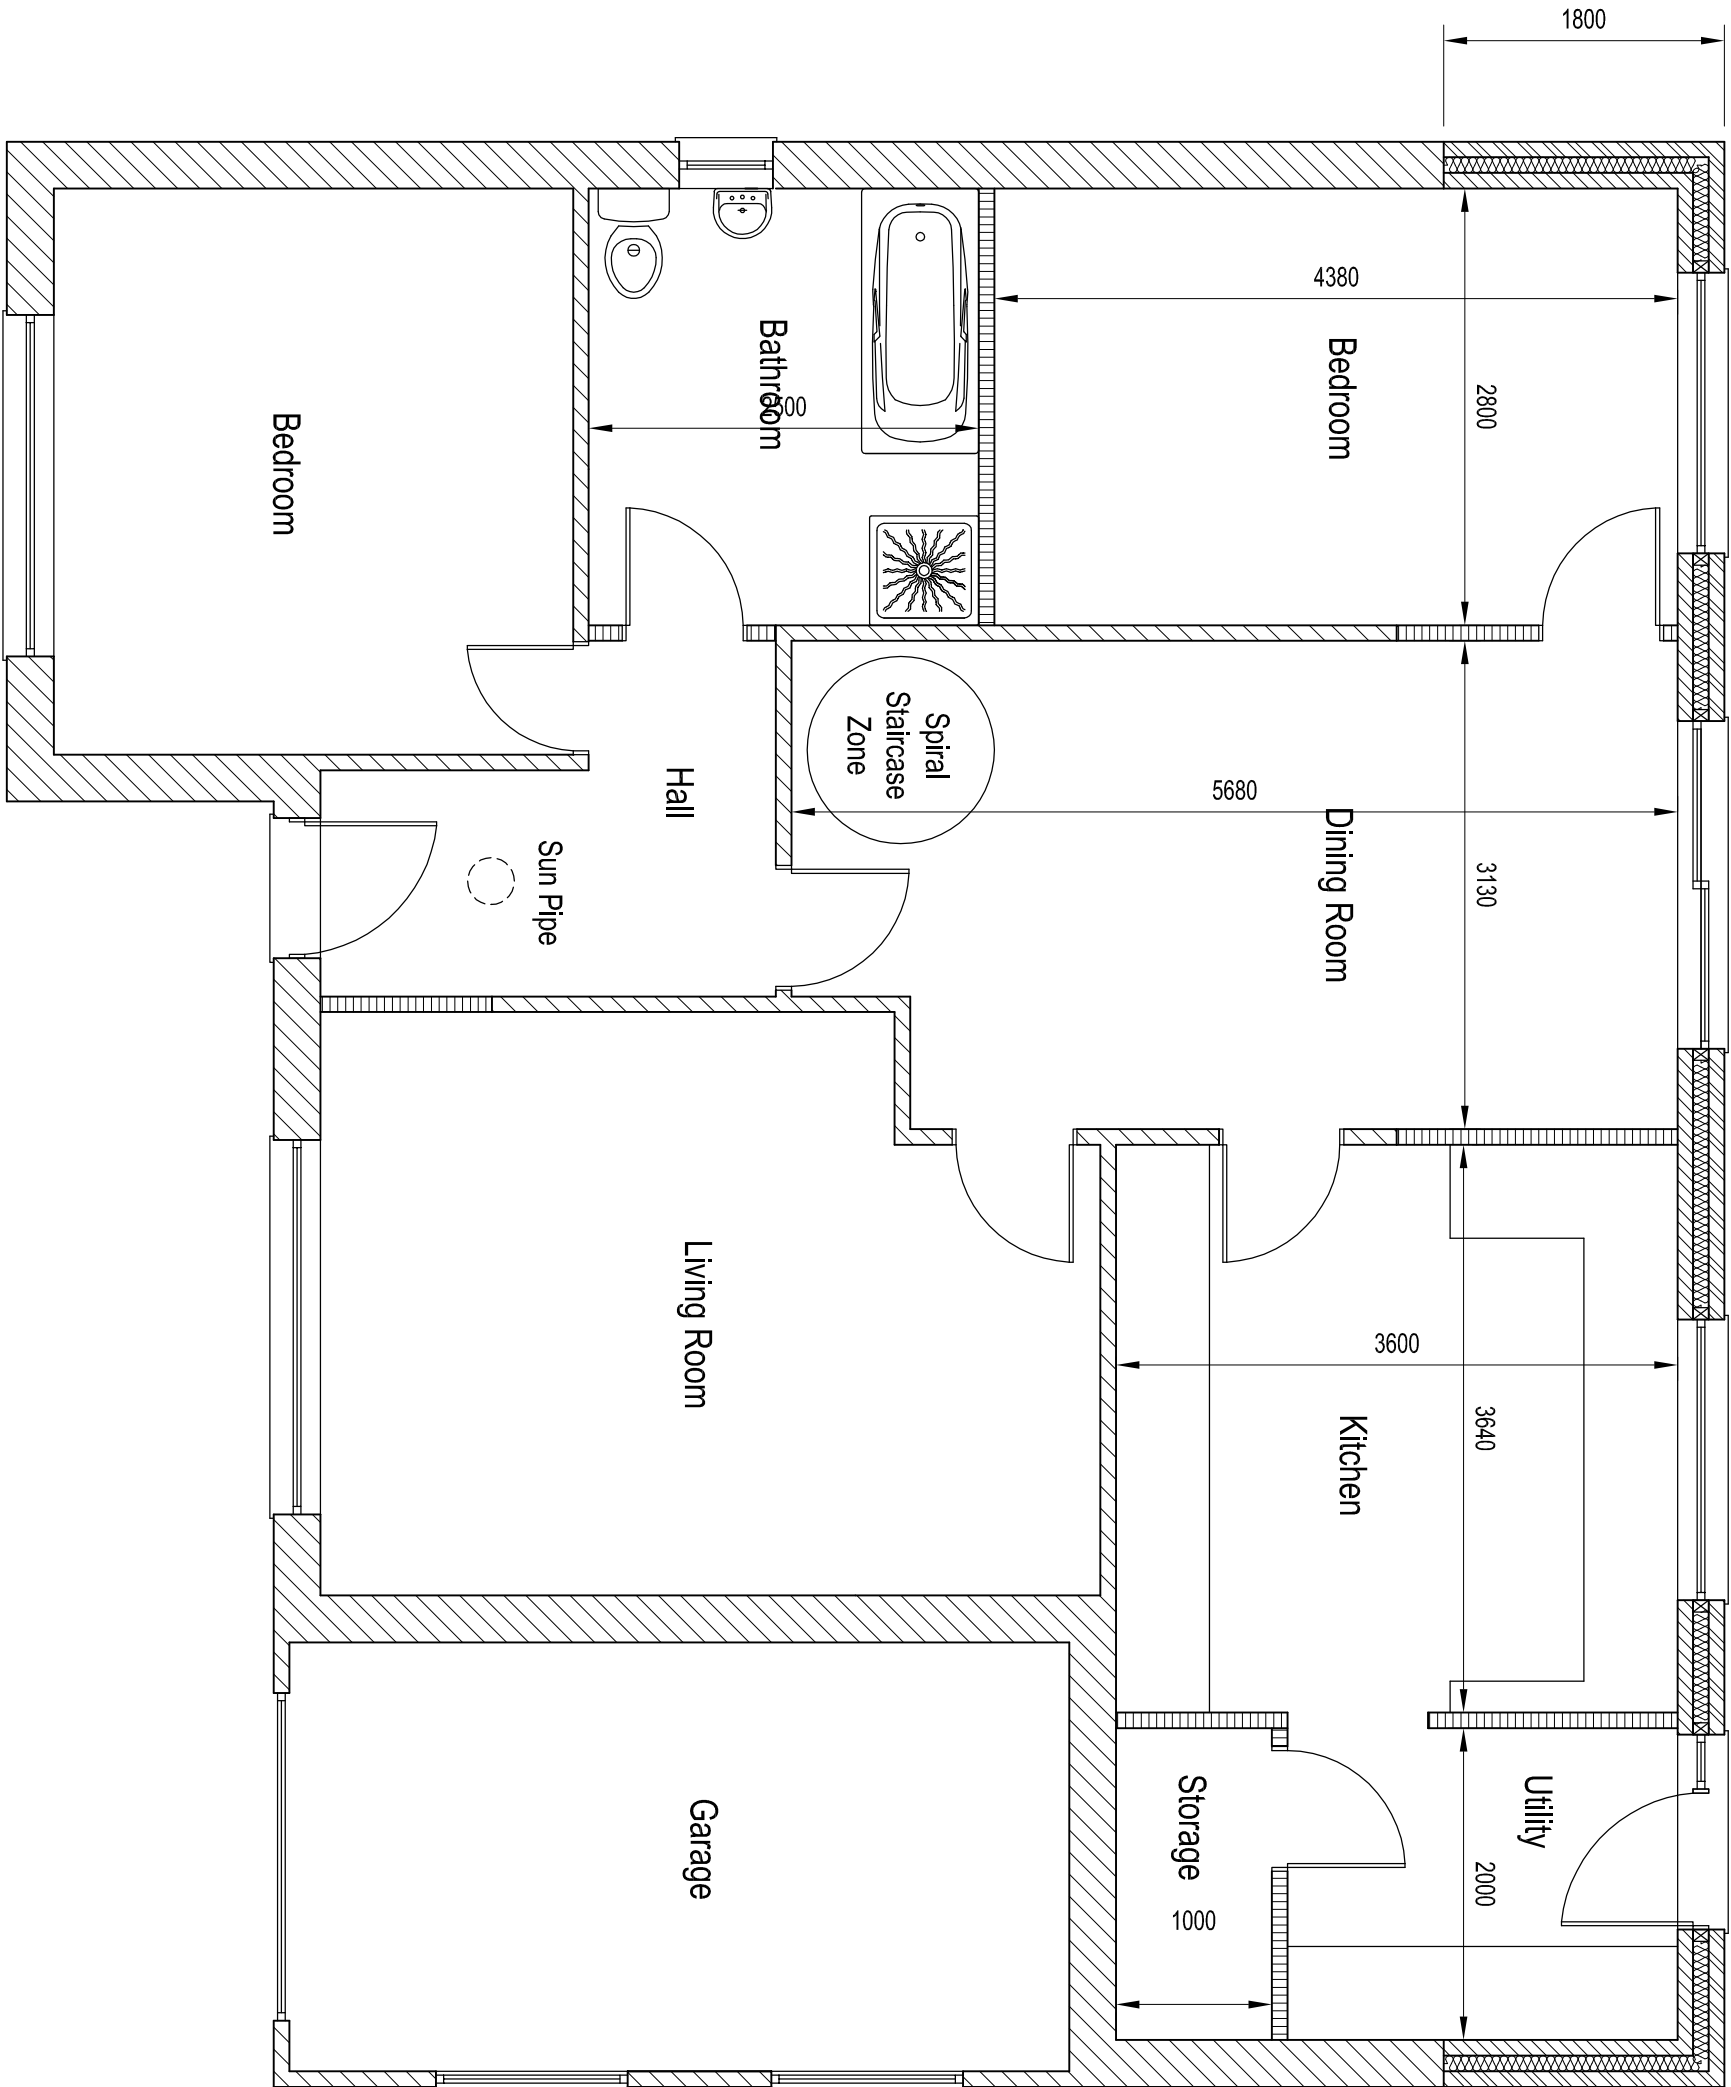


Proposed Ground Floor Plan

Scale 1:50

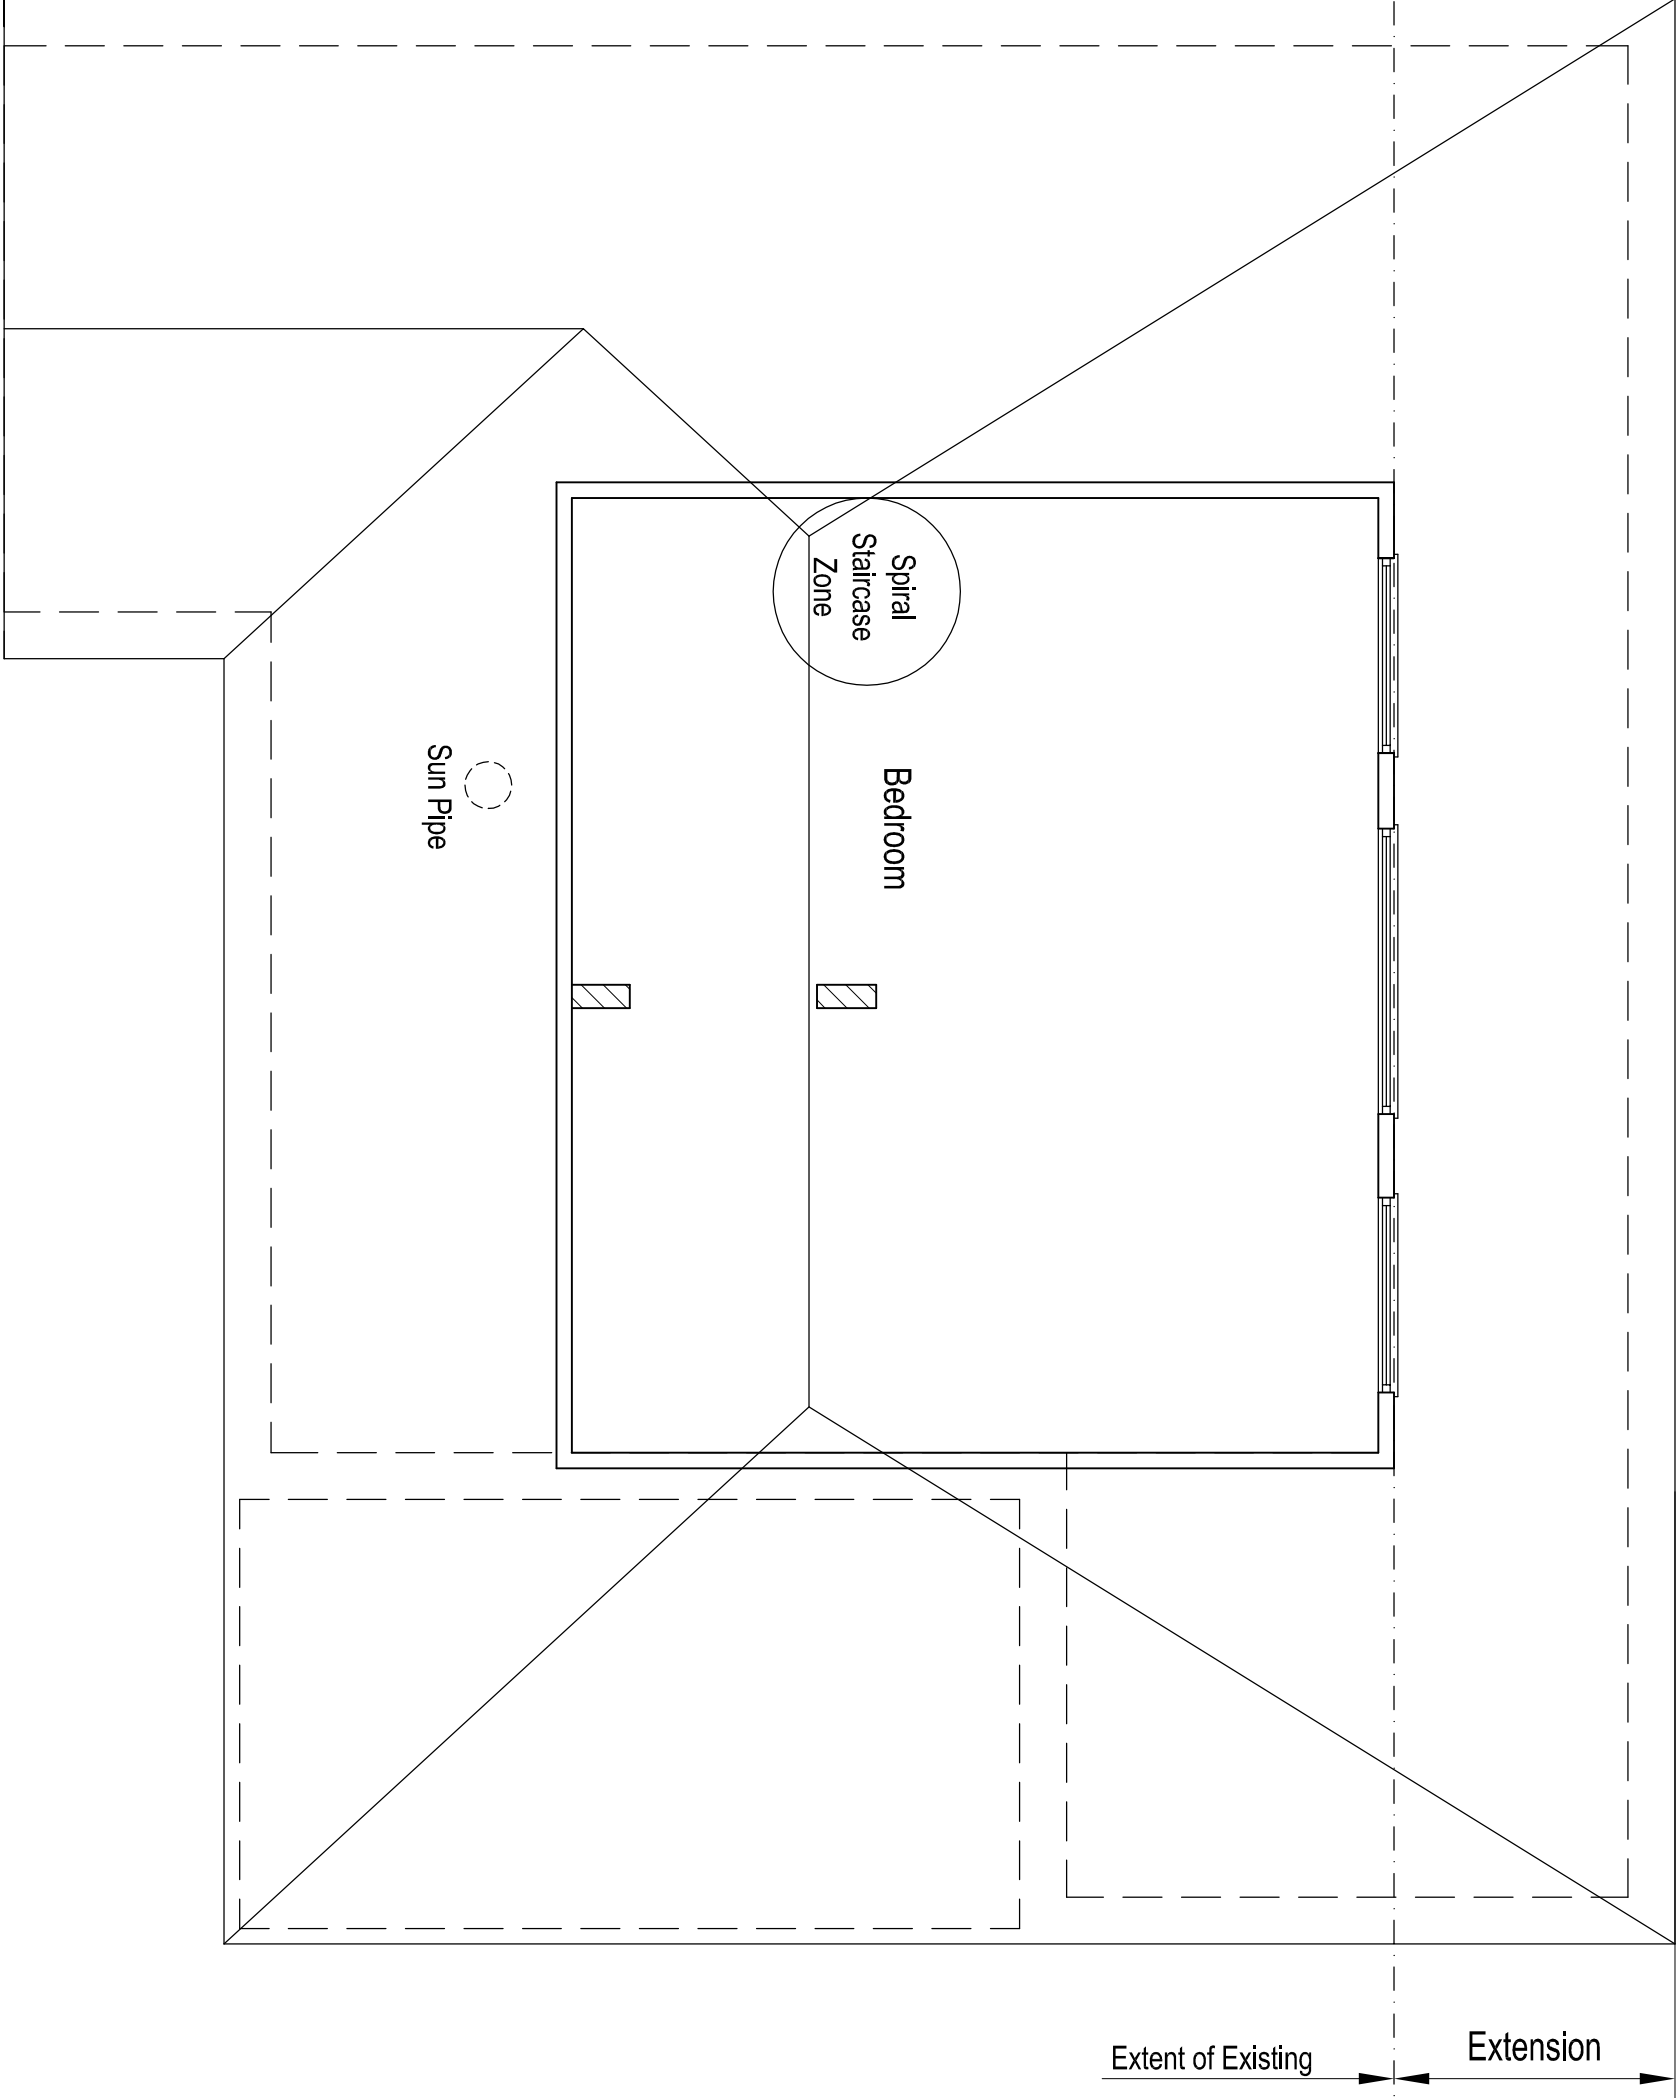


Proposed First Floor Plan

Scale 1:50

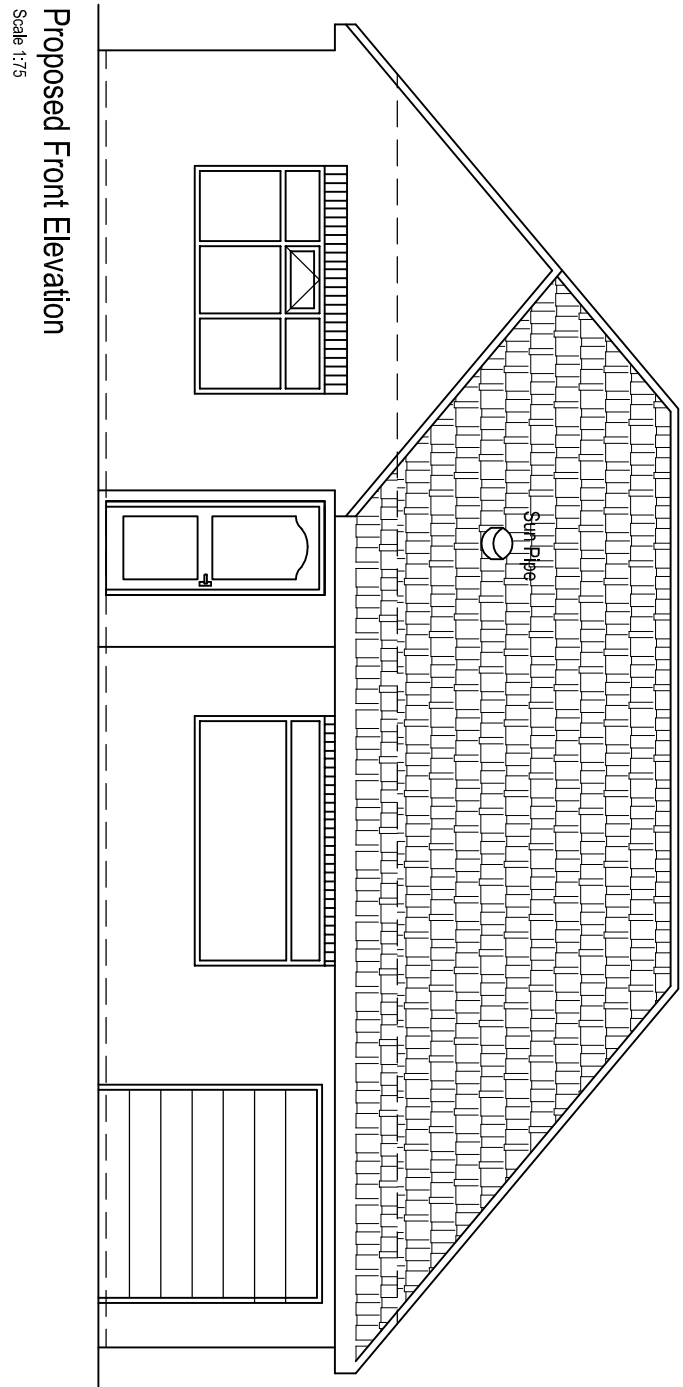


Scale 1:75

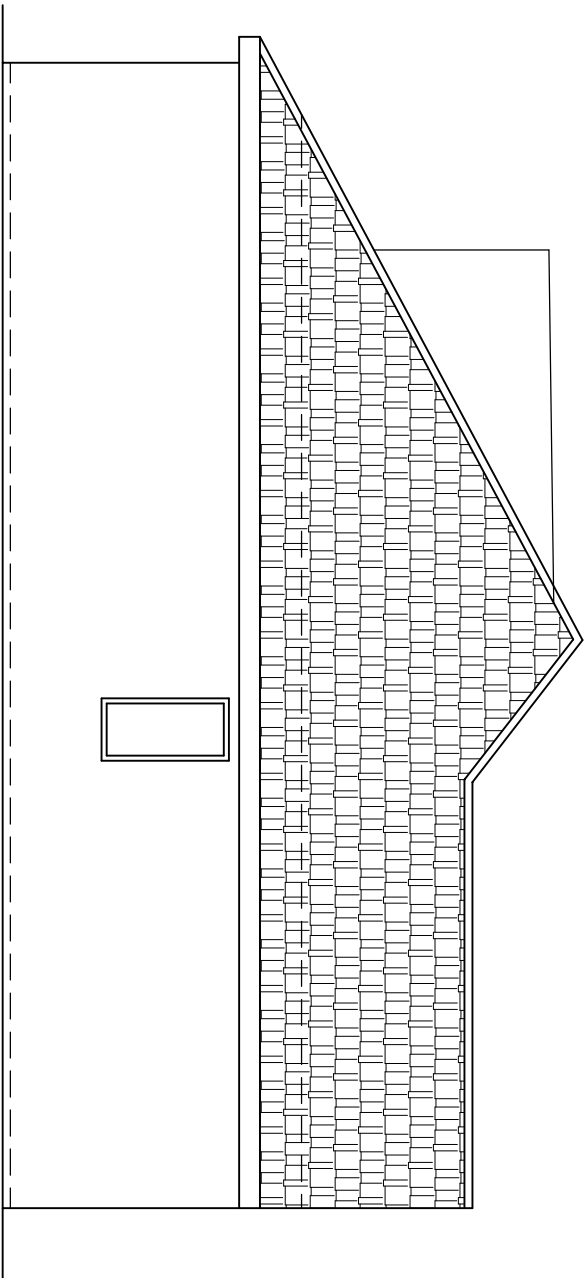


Proposed Side Elevation

Scale 1:75

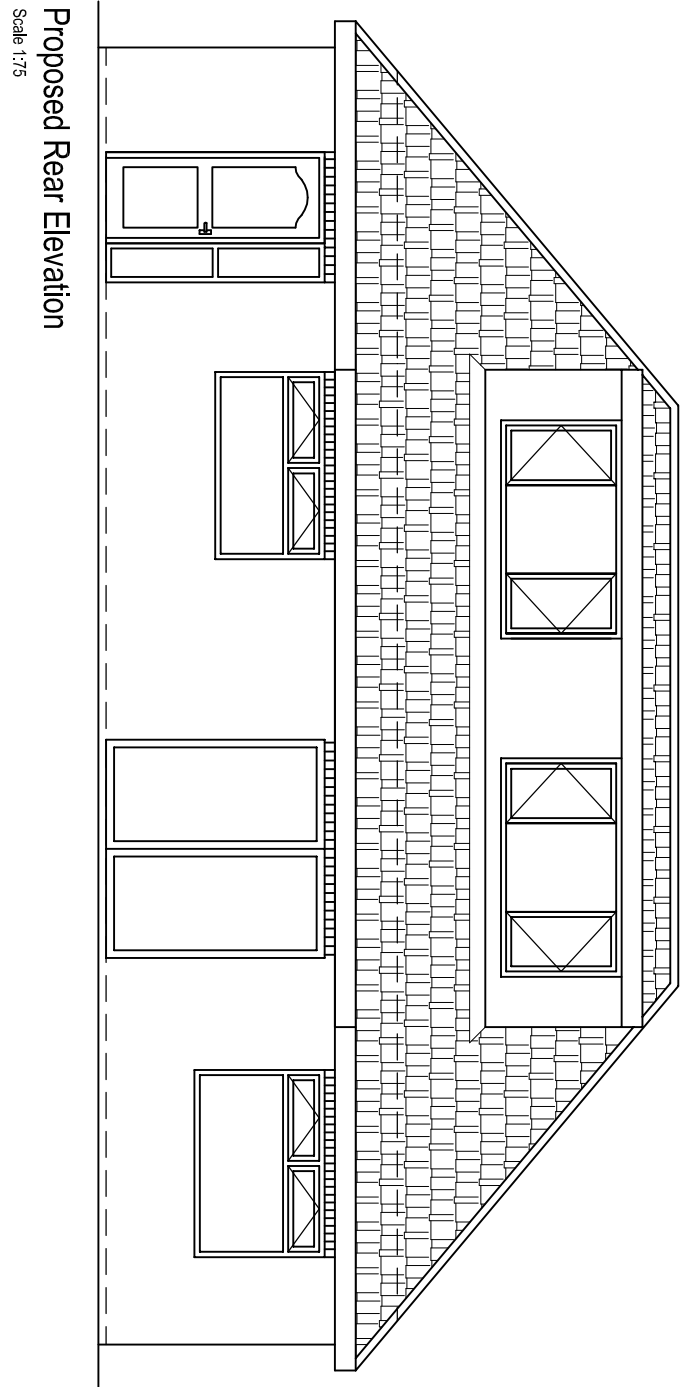


Scale 1:75

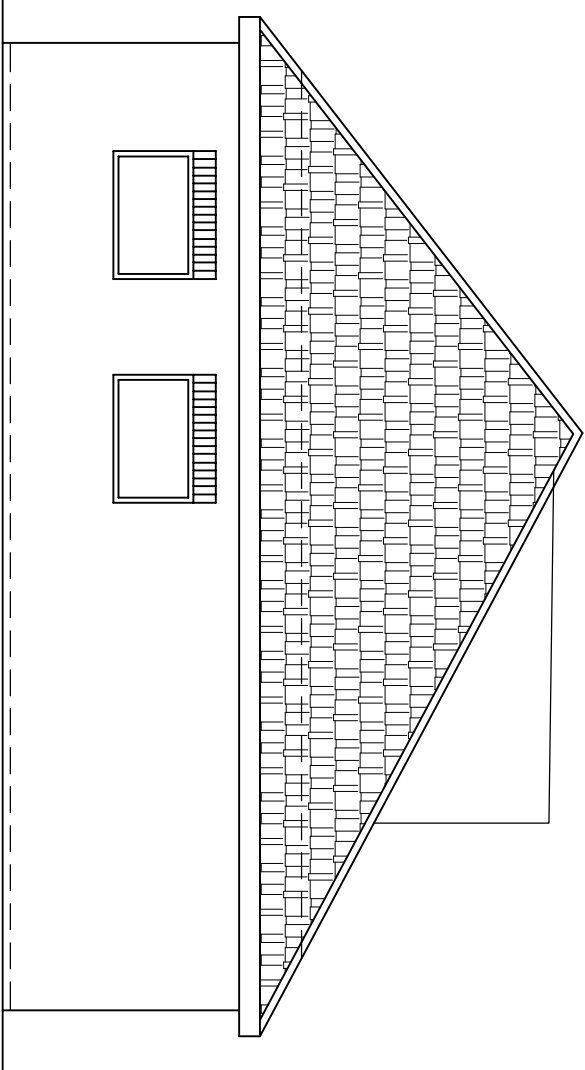


Proposed Side Elevation

Scale 1:75

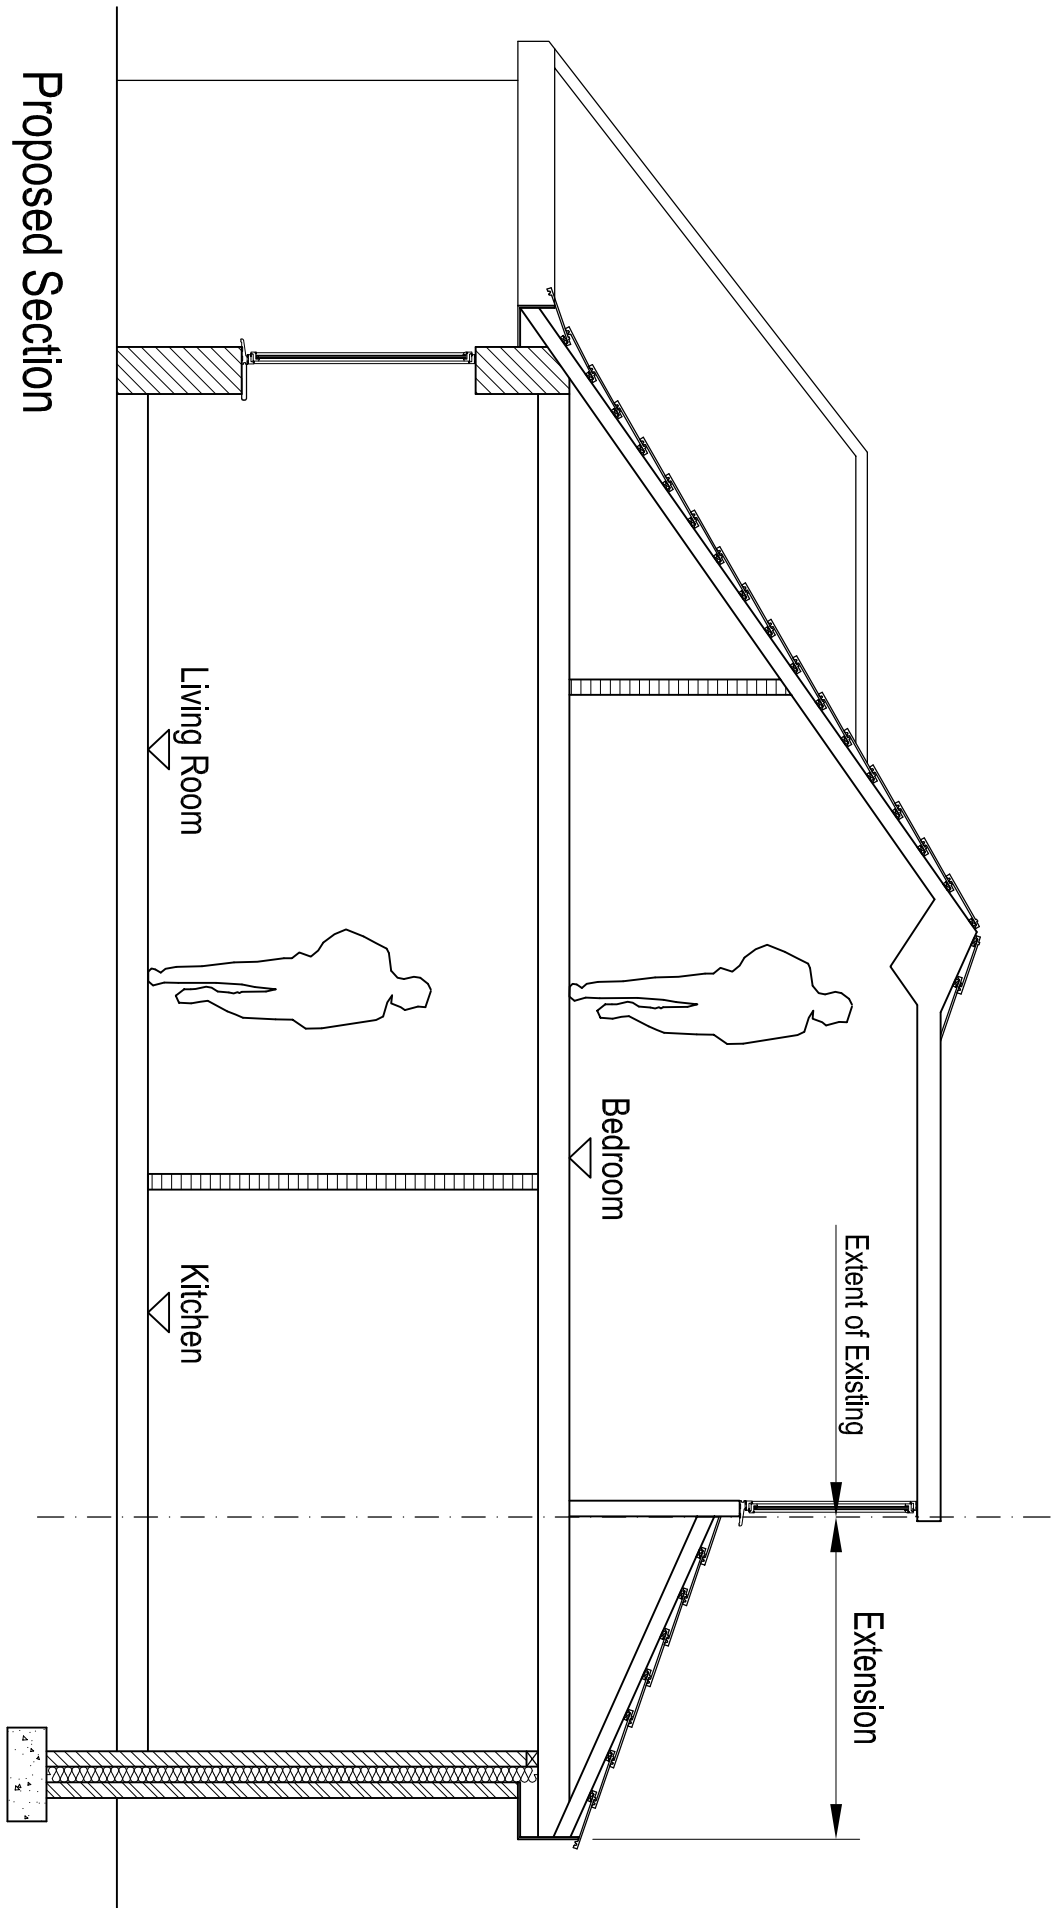


Proposed Section

Scale 1:50

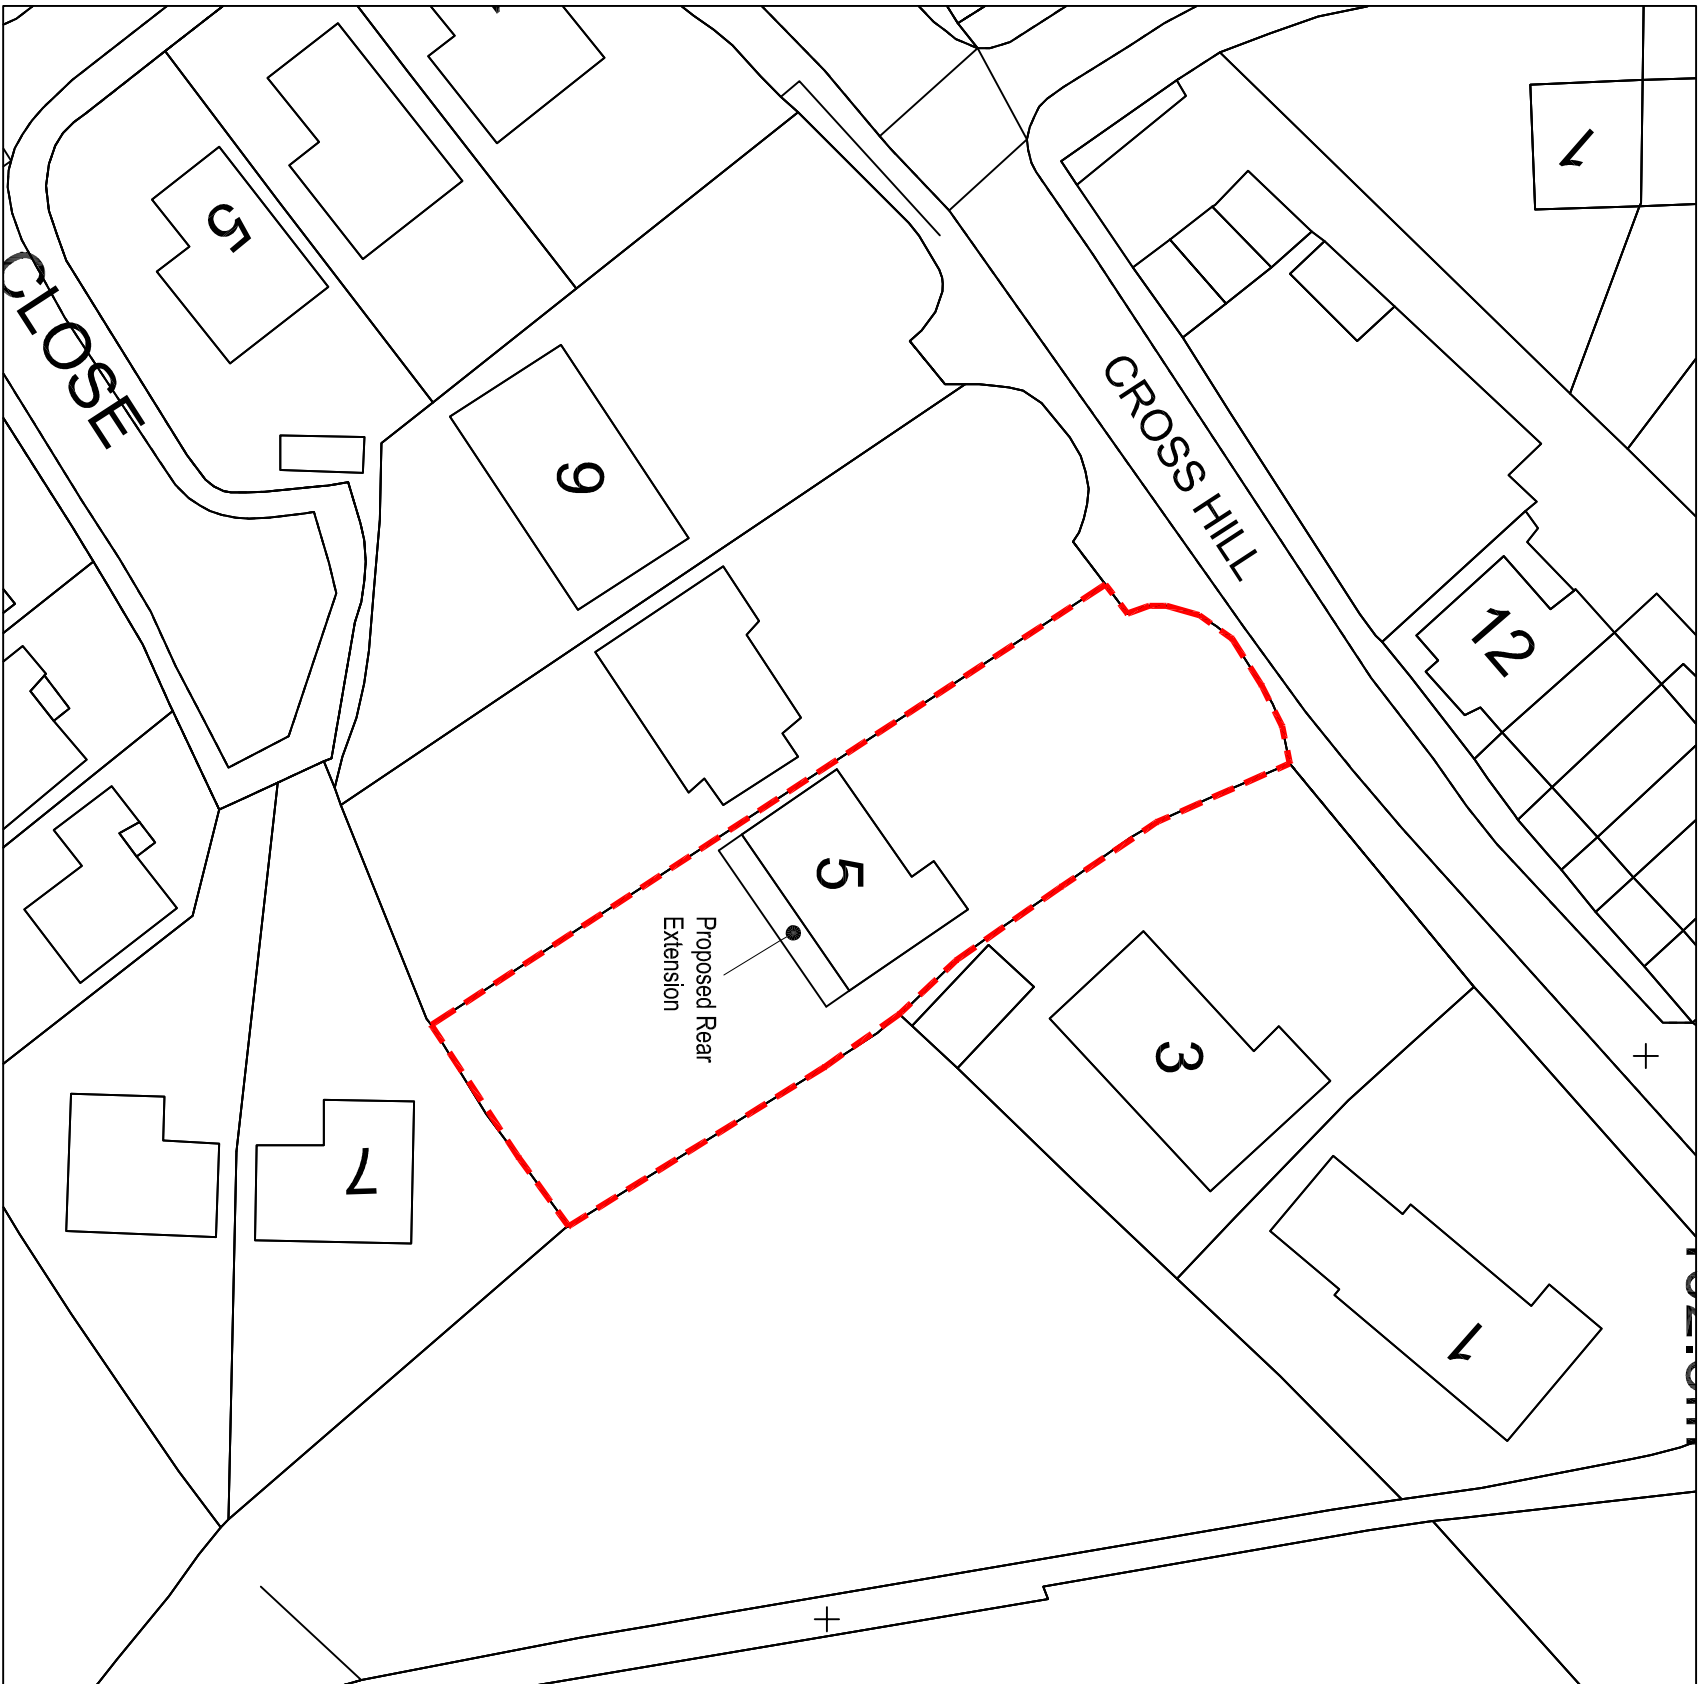

Location Plan

Scale 1:500

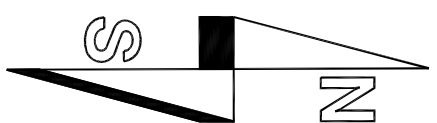

approx.
north

E2A Ltd
51 Birchlin Bank
Elsacar
Barnsley
South Yorkshire
S74 8DP
Tel/Fax: 01226 744232
Mobile: 079 406 5744
Email: enquiries@e2a-buildingdesigners.co.uk
Web: www.e2a-buildingdesigners.co.uk



PROJECT
Extension to Dorrer Bungalow
5 Cross Hill, Brierley,
South Yorkshire, S72 9LE

CLIENT
Mrs. Jeanette Fewster

TITLE
Planning Application - Proposed

SCALE 1:50, 1:75, 1:500
DATE Dec 10
DRAWN BY CT
CHECKED BY WMS
DRAWING NO. P-42
REV. C