


GENERAL NOTES:

Drawing copyright of DS&L Property Consulting Ltd.

Dimensions should be checked and verified on site prior to any construction or alteration.

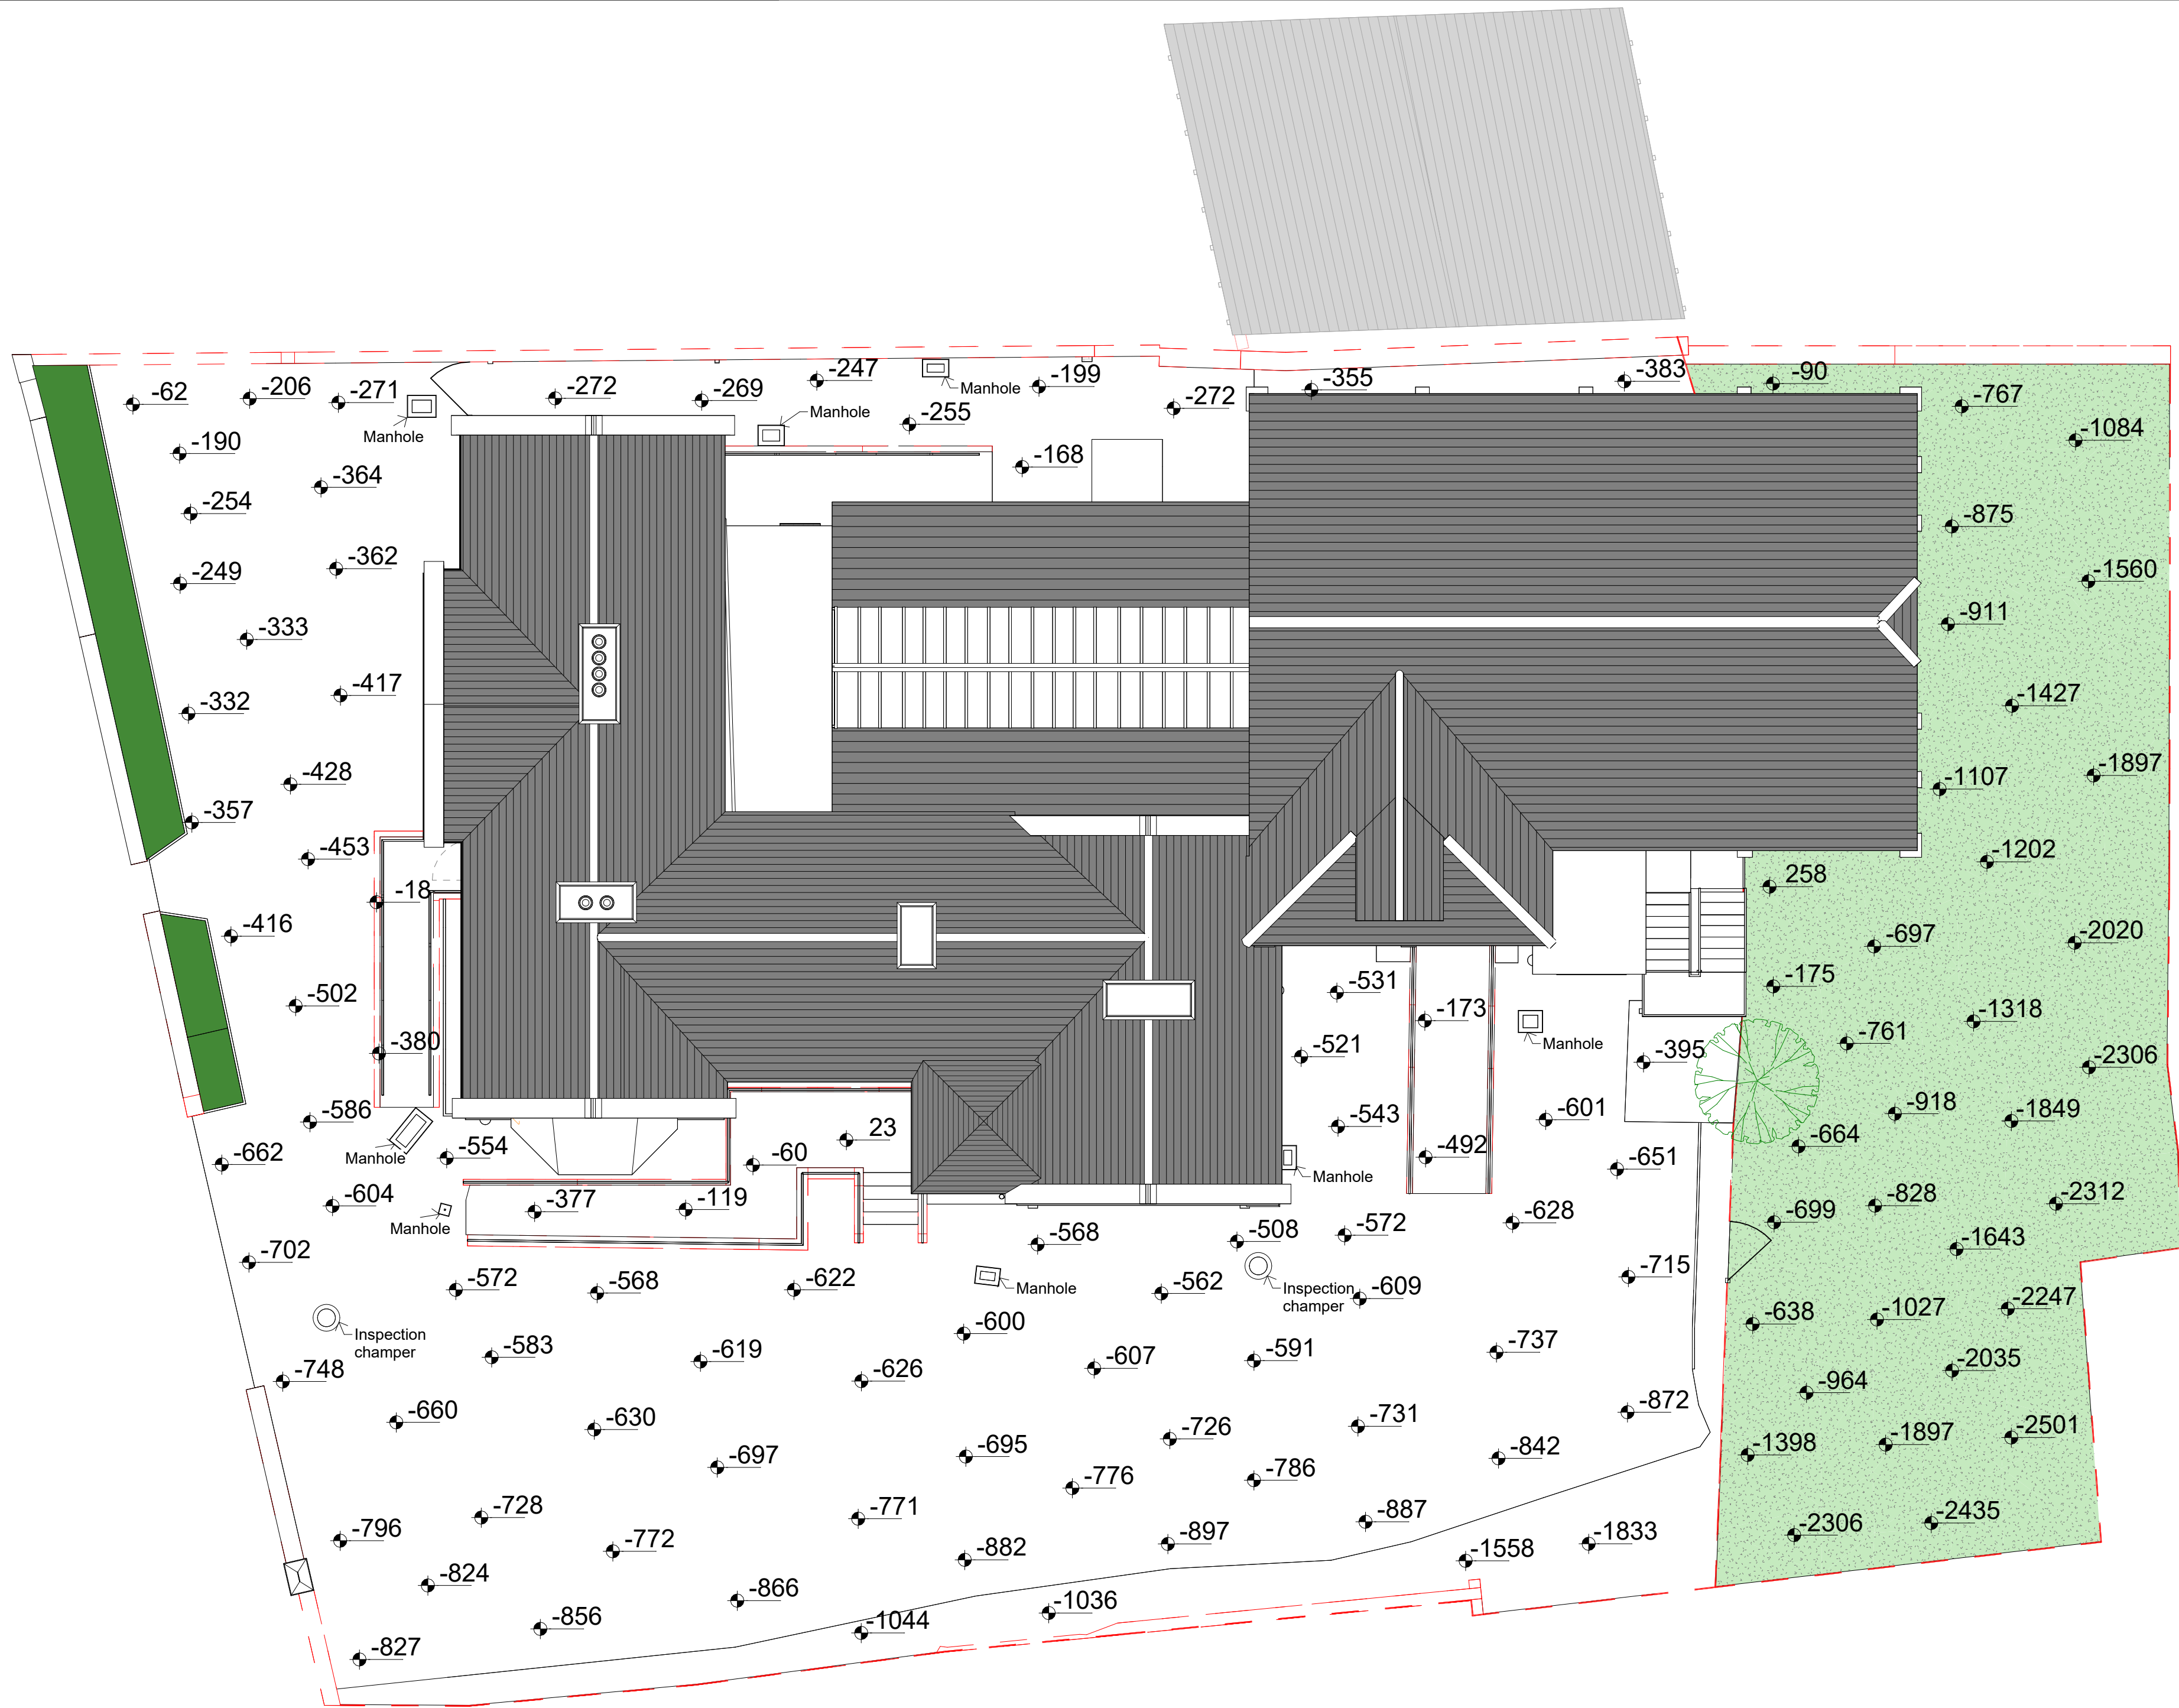

EXISTING SITE PLAN

Date: Rev: Description:

Site Address:
23 Queens Rd, Barnsley S71 1AN

Project:
Conversion to flats

Drawing Title:
Existing Site Layout

Status: Date: Project No:
Project Status 03/2026 2026-2190

Drawing No: Revision: Scale:
06 1 : 100 @A2