


Roof Level Plan

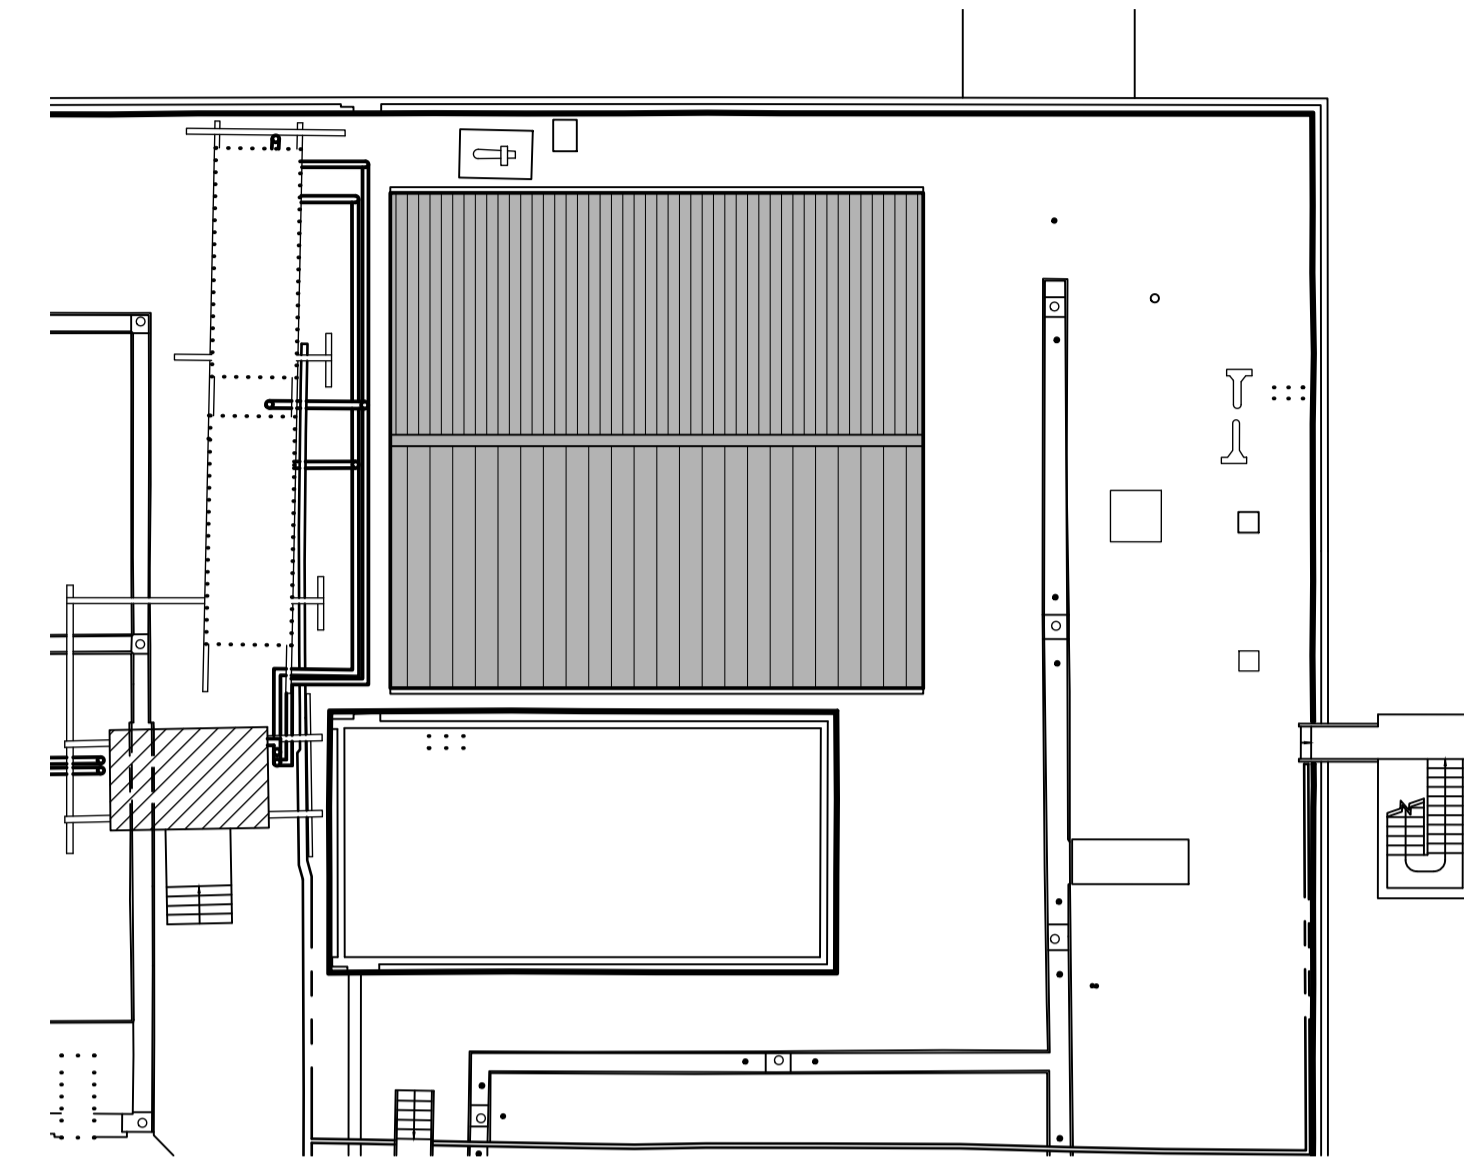

Roof of Plant Room

P01	First Issue	09/10/23	SNJ	LB
Rev:	Details		Dmk	Drn: Chk:

Client:
 Barnsley Hospital NHS Foundation Trust

Project:
 New Theatre and Admissions, Barnsley Hospital
 Gawber Road, Barnsley, S73 2EP

Drawing:
 Plan as Proposed
 Roof Plan

JTP
 ARCHITECTS

JAMES TOTTYPARTNERSHIP LLP
 CHARTERED ARCHITECTS
 38 WILKINSON STREET
 SHEFFIELD S10 2GB

Telephone : (0114) 2700208
 Email : mail@jtp-architects.co.uk
 Web : www.jtp-architects.co.uk

Scale: @A1:	Project No:	Drawn:	Checked:	Date:
1:200	15-1393	SNJ	LB	Sept 23
Status:	FOR PLANNING			

Drawing No:
 151393 - JTP - ZZ - 02 - D - A - 5006 - P01