



1 Proposed Rear Elevation
Scale: 1:100

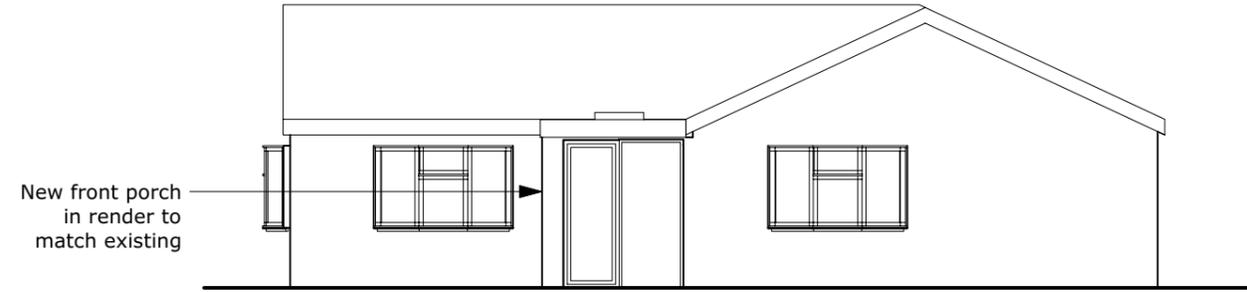

2 Proposed Front Elevation
Scale: 1:100

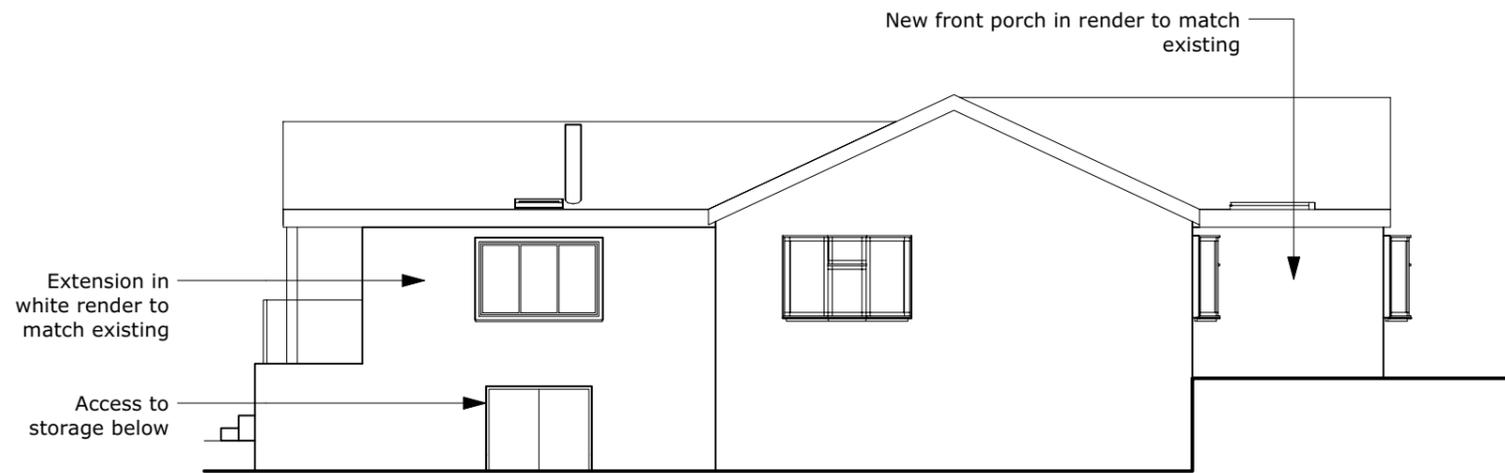

3 Proposed Side Elevation
Scale: 1:100

P04 25/09/2025 Porch updated to render


DO NOT SCALE FROM DRAWINGS.

Client

Address
1 Chappell Close,
Hoylandswaine, S36 7LD

Project
2506

Drawing
Proposed Elevations

 

Scale 1:100 @ A3
Date 25/09/2025
Dwg No. 2506-RLDM-00-DR-A-00200
Rev: P04