

Notes:

- DENOTES NEW WALLS
- DENOTES FEATURES TO BE REMOVED

Ref	Date	Revision	Initial
A	FEB 10		LEM

Project / Client:
 PROPOSED CLASSROOM EXTENSION TO
 ST. MICHAEL AND ALL ANGELS
 CATHOLIC PRIMARY SCHOOL
 STONYFORD ROAD, WOMBWELL

Drawing Title:
 SCHEME PLAN

John Hill ASSOCIATES
 Architectural & Surveying Consultants



6 Shaw Wood Way
 Shaw Wood Business Park
 Doncaster DN2 5TB
 Tel: 01302 364565 Fax: 01302 364588
 enquiries@j-h-a.co.uk

Scale:	1:50	Date:	JANUARY 2010
Drawn By:	DJT	Checked By:	AH

Drawing No: **09/078/04A** Sheet Size: **A1**

Notes:

 DENOTES NEW CONSTRUCTION.

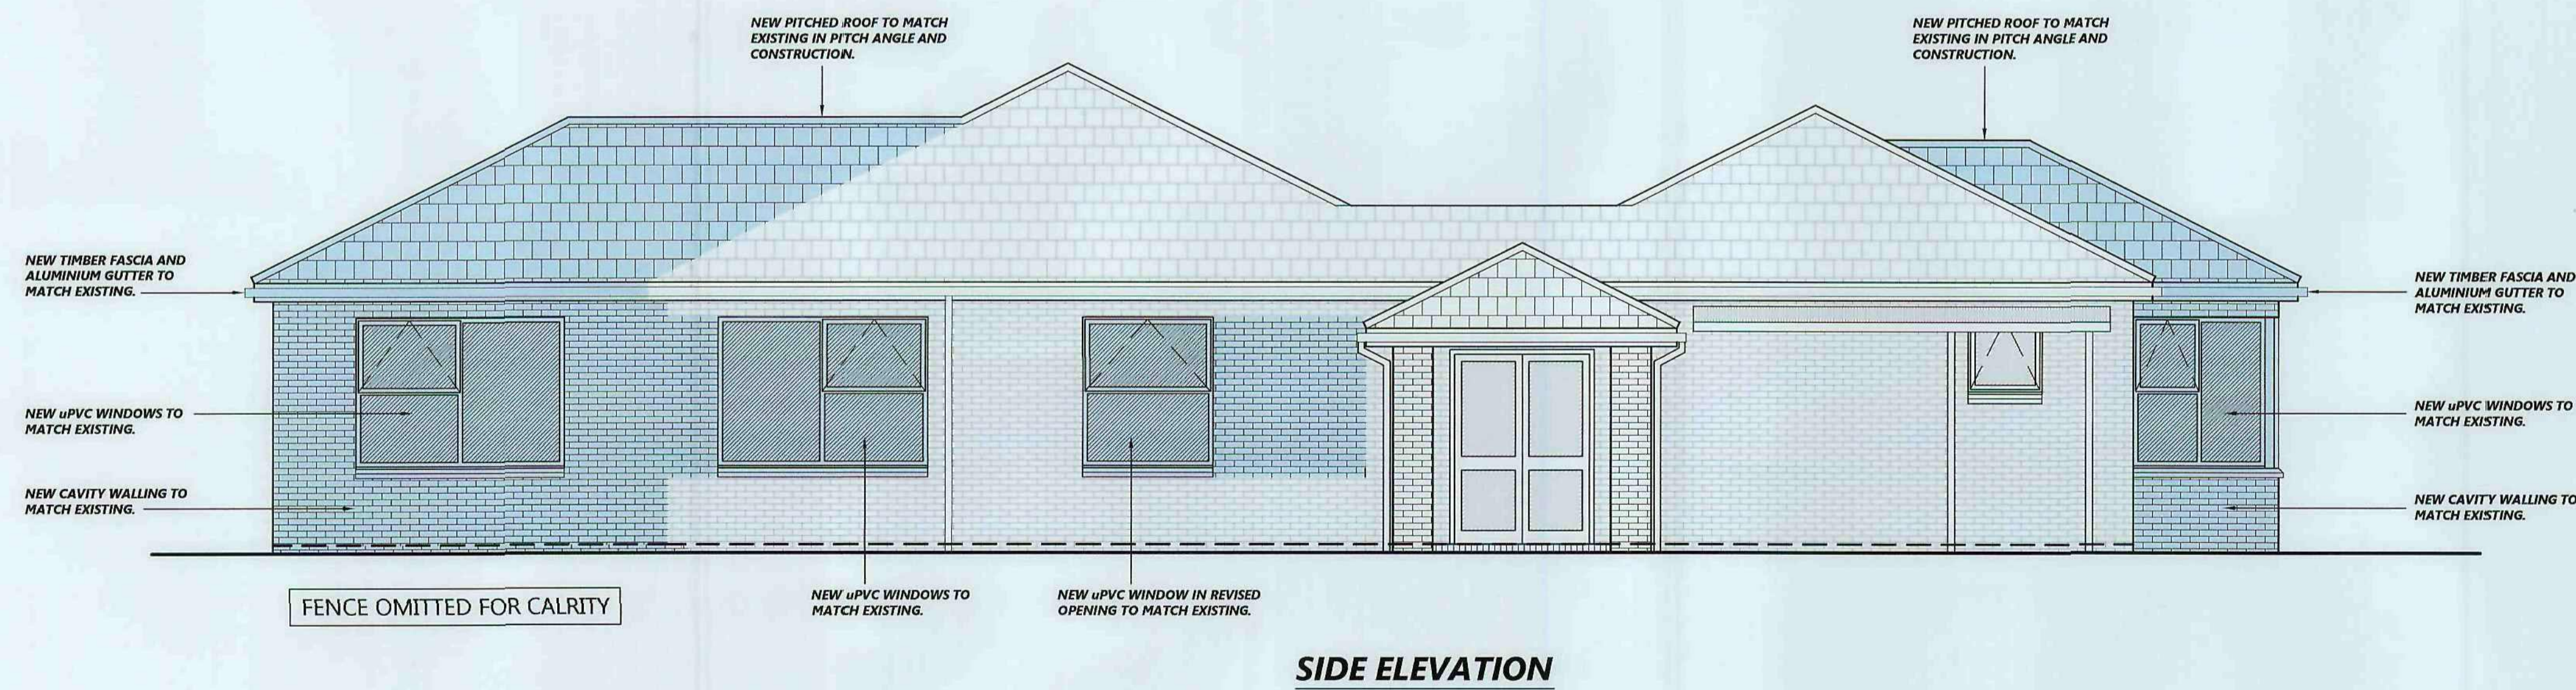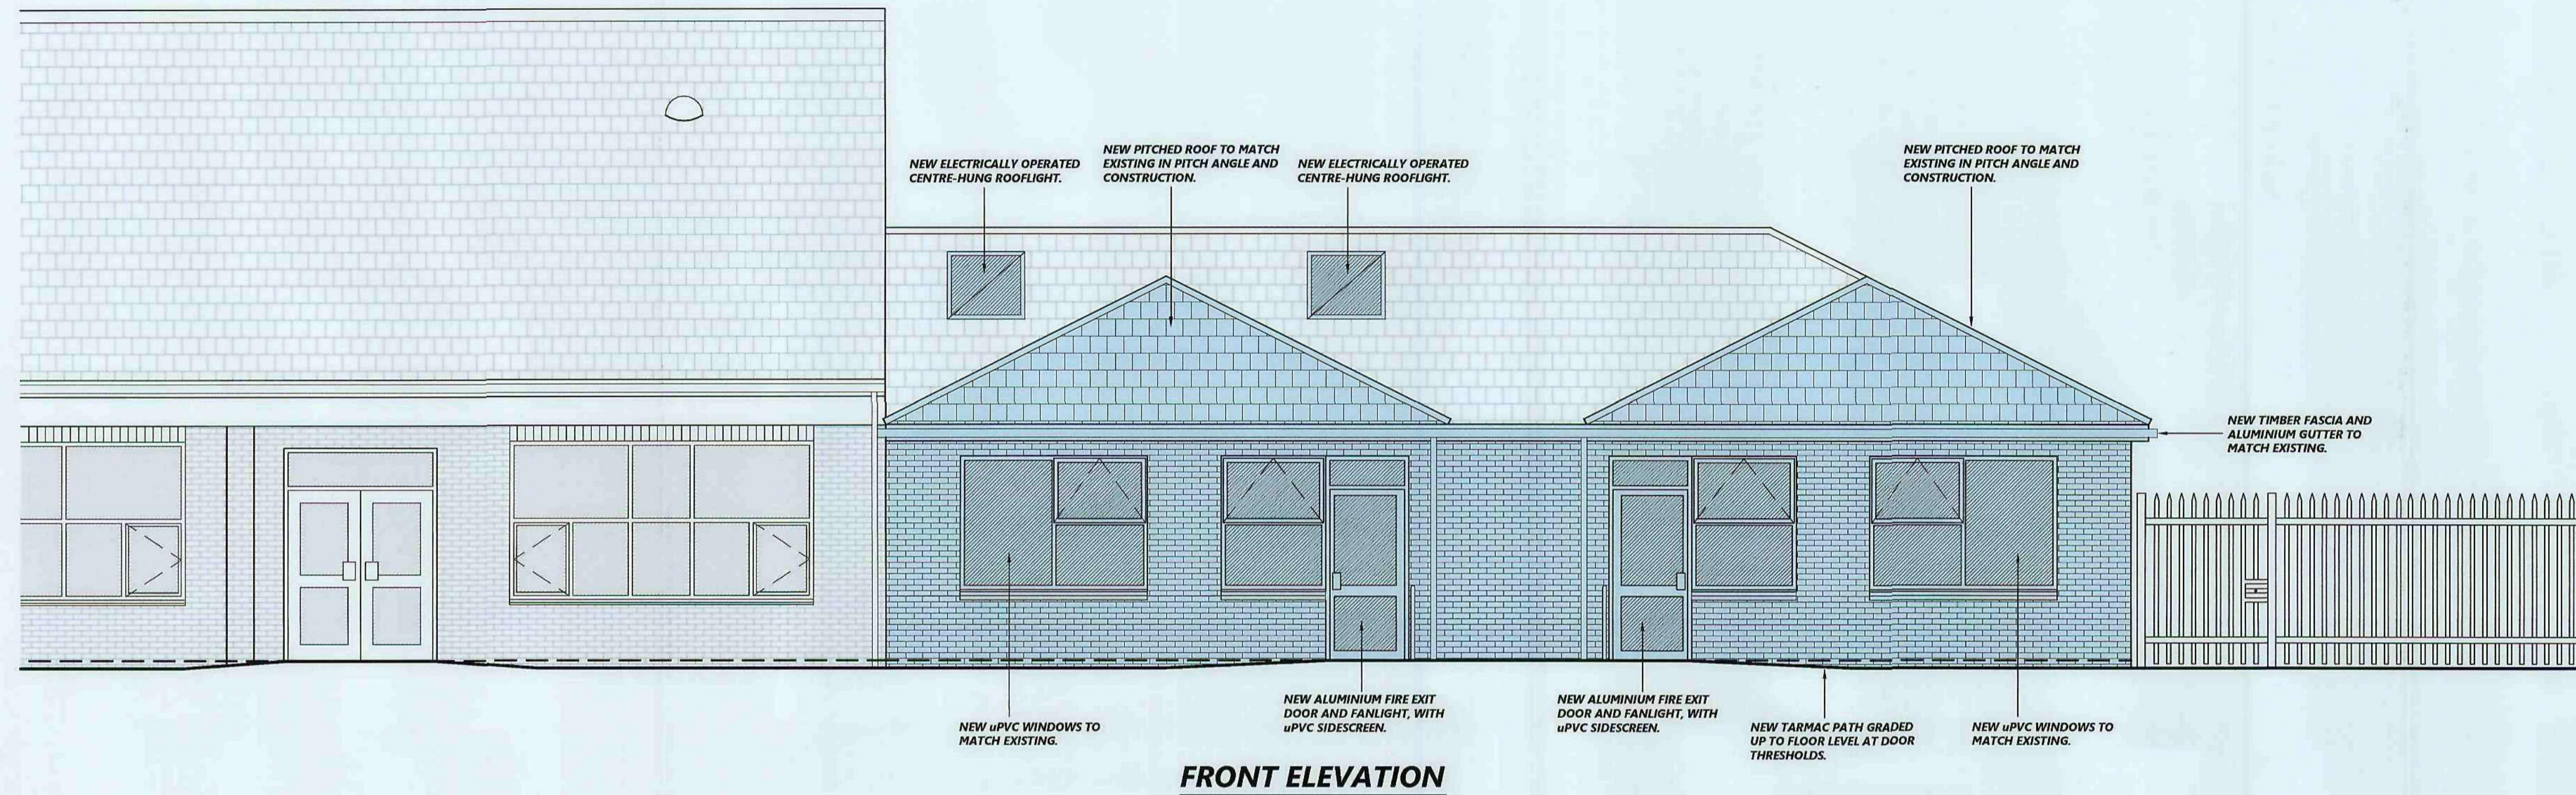

Ref	Date	Revision	Initial


Project / Client:
**PROPOSED CLASSROOM EXTENSION TO
 ST. MICHAEL AND ALL ANGELS
 CATHOLIC PRIMARY SCHOOL
 STONYFORD ROAD, WOMBWELL**


Drawing Title:
SCHEME ELEVATIONS

John Hill ASSOCIATES
 Architectural & Surveying Consultants
 6 Shaw Wood Way
 Shaw Wood Business Park
 Doncaster DN2 5TB
 Tel: 01302 364565 Fax: 01302 364588
 enquiries@j-h-a.co.uk

Scale:	1:50	Date:	JANUARY 2010
Drawn By:	DJT	Checked By:	JDM

Drawing No:	09/078/05	Sheet Size:	A1
-------------	-----------	-------------	----

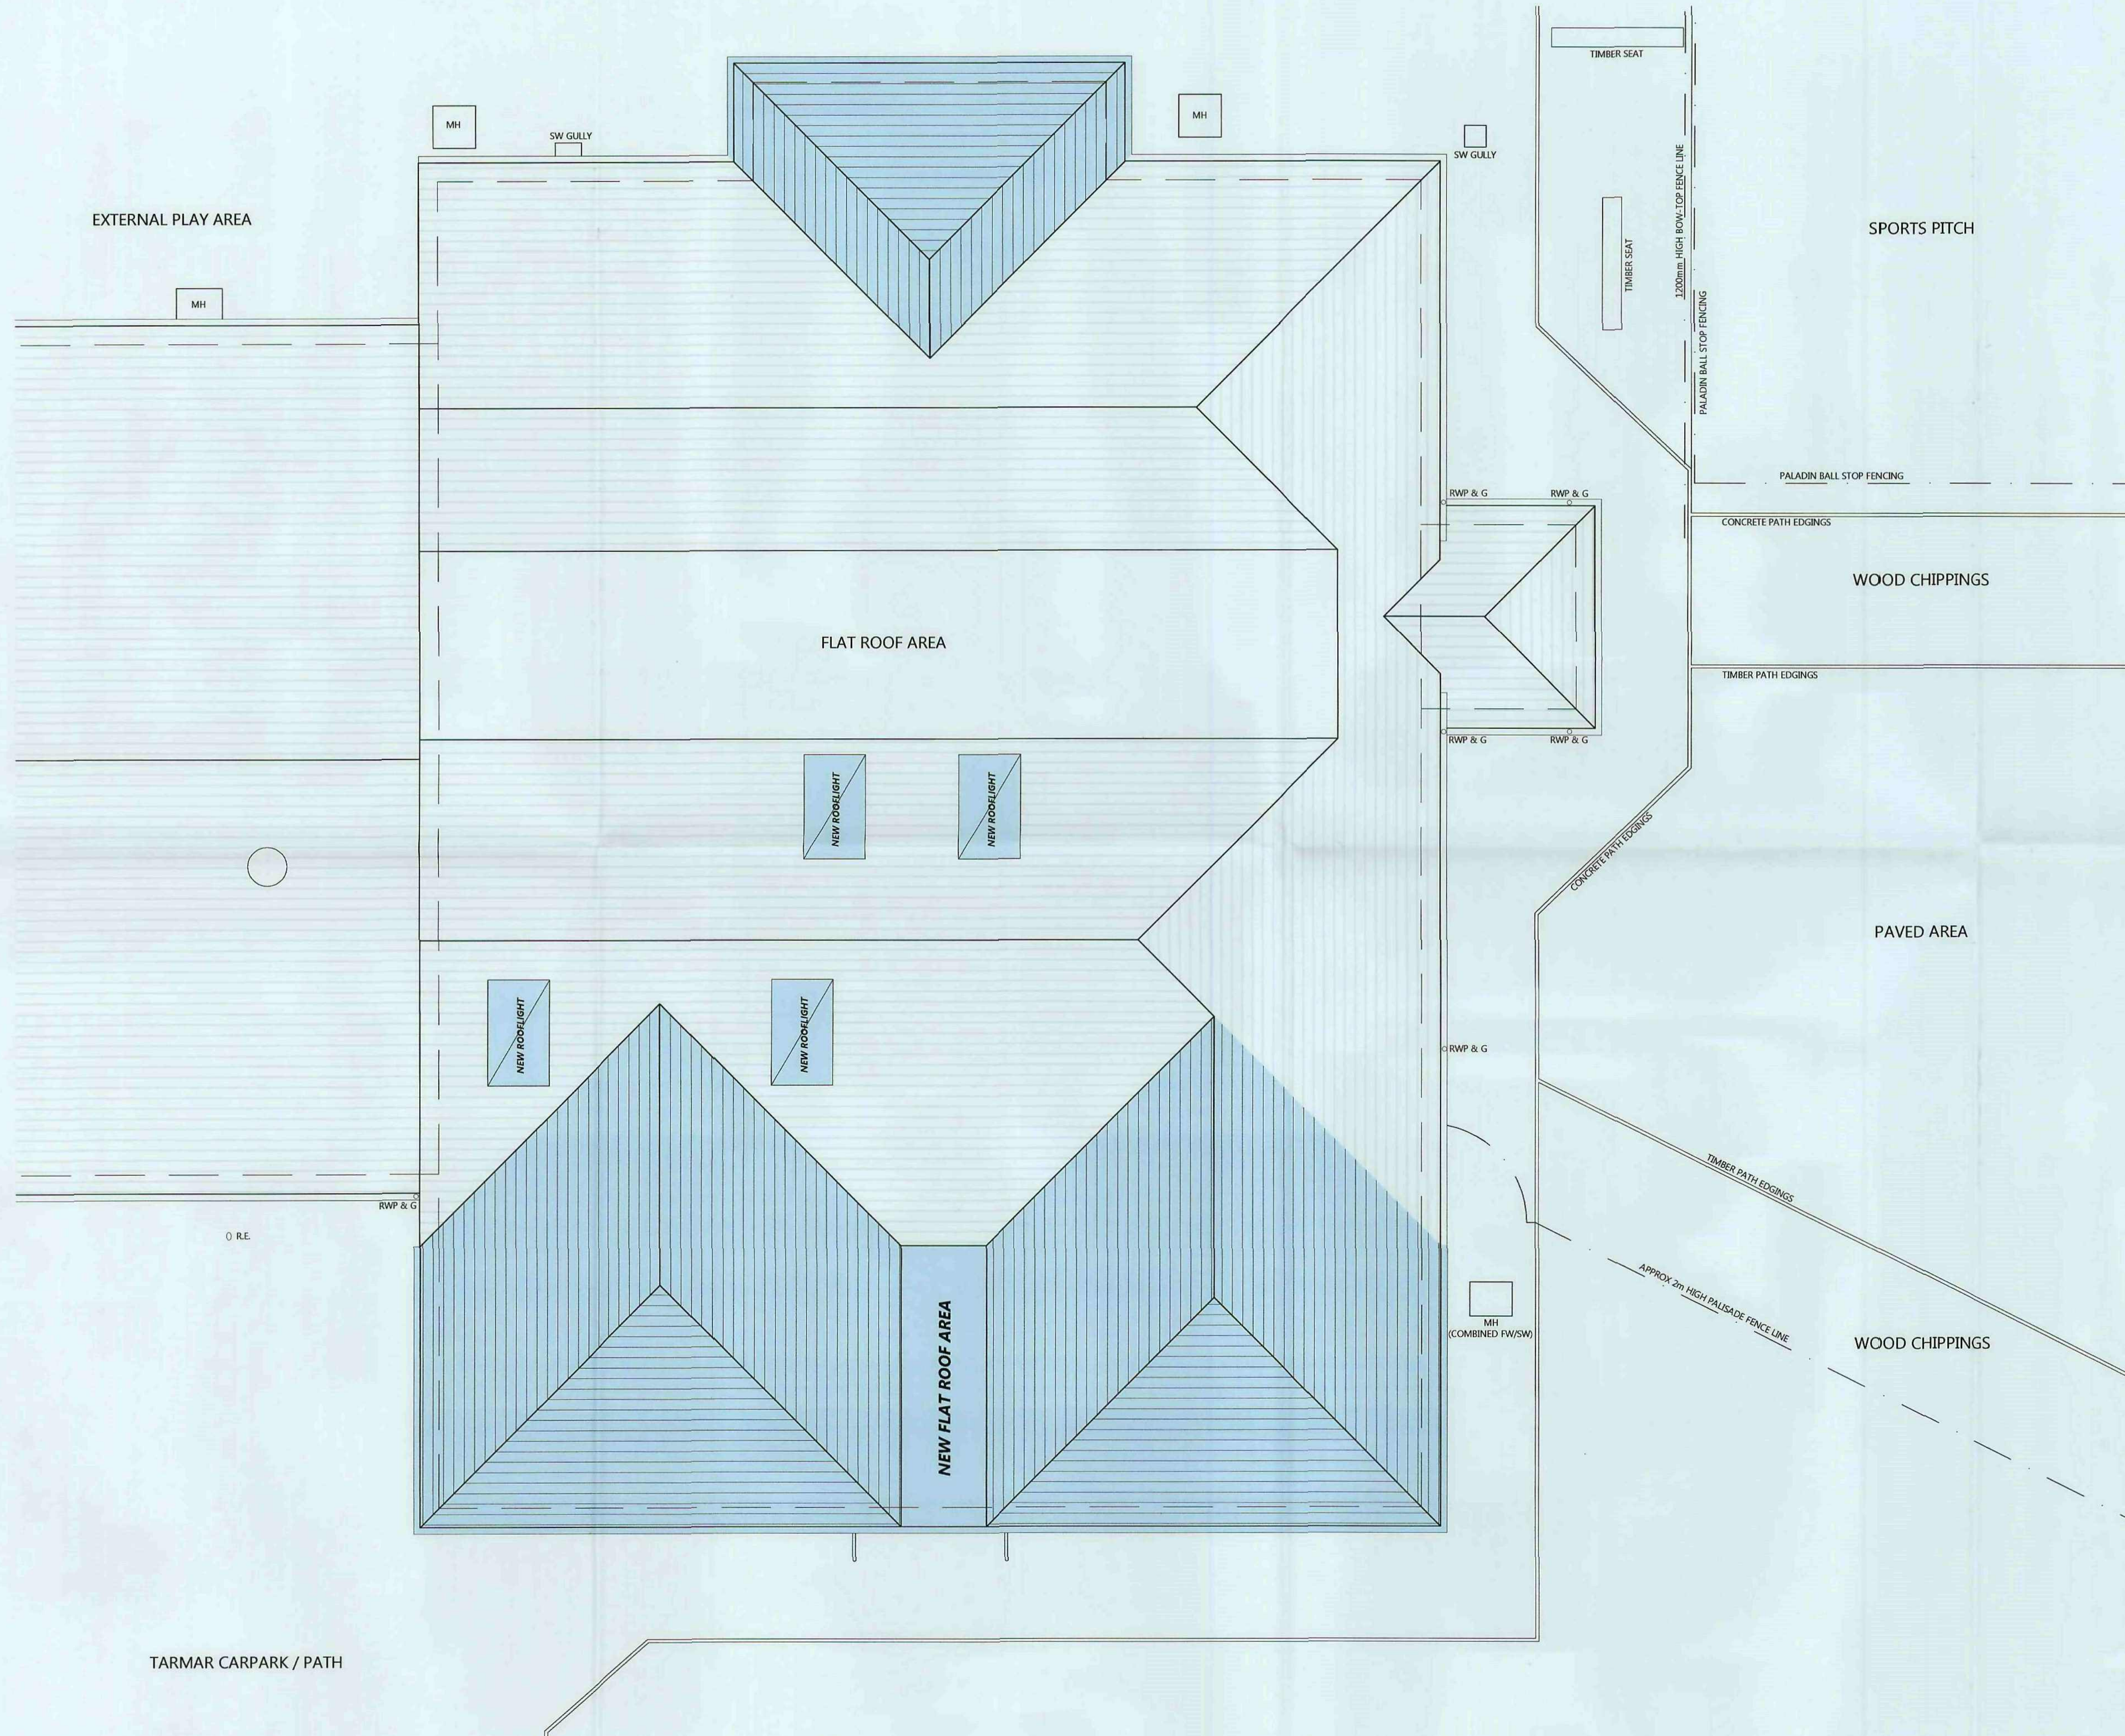

Notes:
 DENOTES AREA OF NEW ROOFING.

Ref	Date	Revision	Initial

Project / Client:
 PROPOSED CLASSROOM EXTENSION TO
 ST. MICHAEL AND ALL ANGELS
 CATHOLIC PRIMARY SCHOOL
 STONYFORD ROAD, WOMBWELL

Drawing Title:
 SCHEME ROOF PLAN

John Hill ASSOCIATES
 Architectural & Surveying Consultants
 6 Shaw Wood Way
 Shaw Wood Business Park
 Doncaster DN2 5TB
 Tel: 01302 364565 Fax: 01302 364588
 enquiries@j-h-a.co.uk

Scale: 1:50 Date: JANUARY 2010
 Drawn By: DJT Checked By: JDM

Drawing No: 09/078/06 Sheet Size: A1