
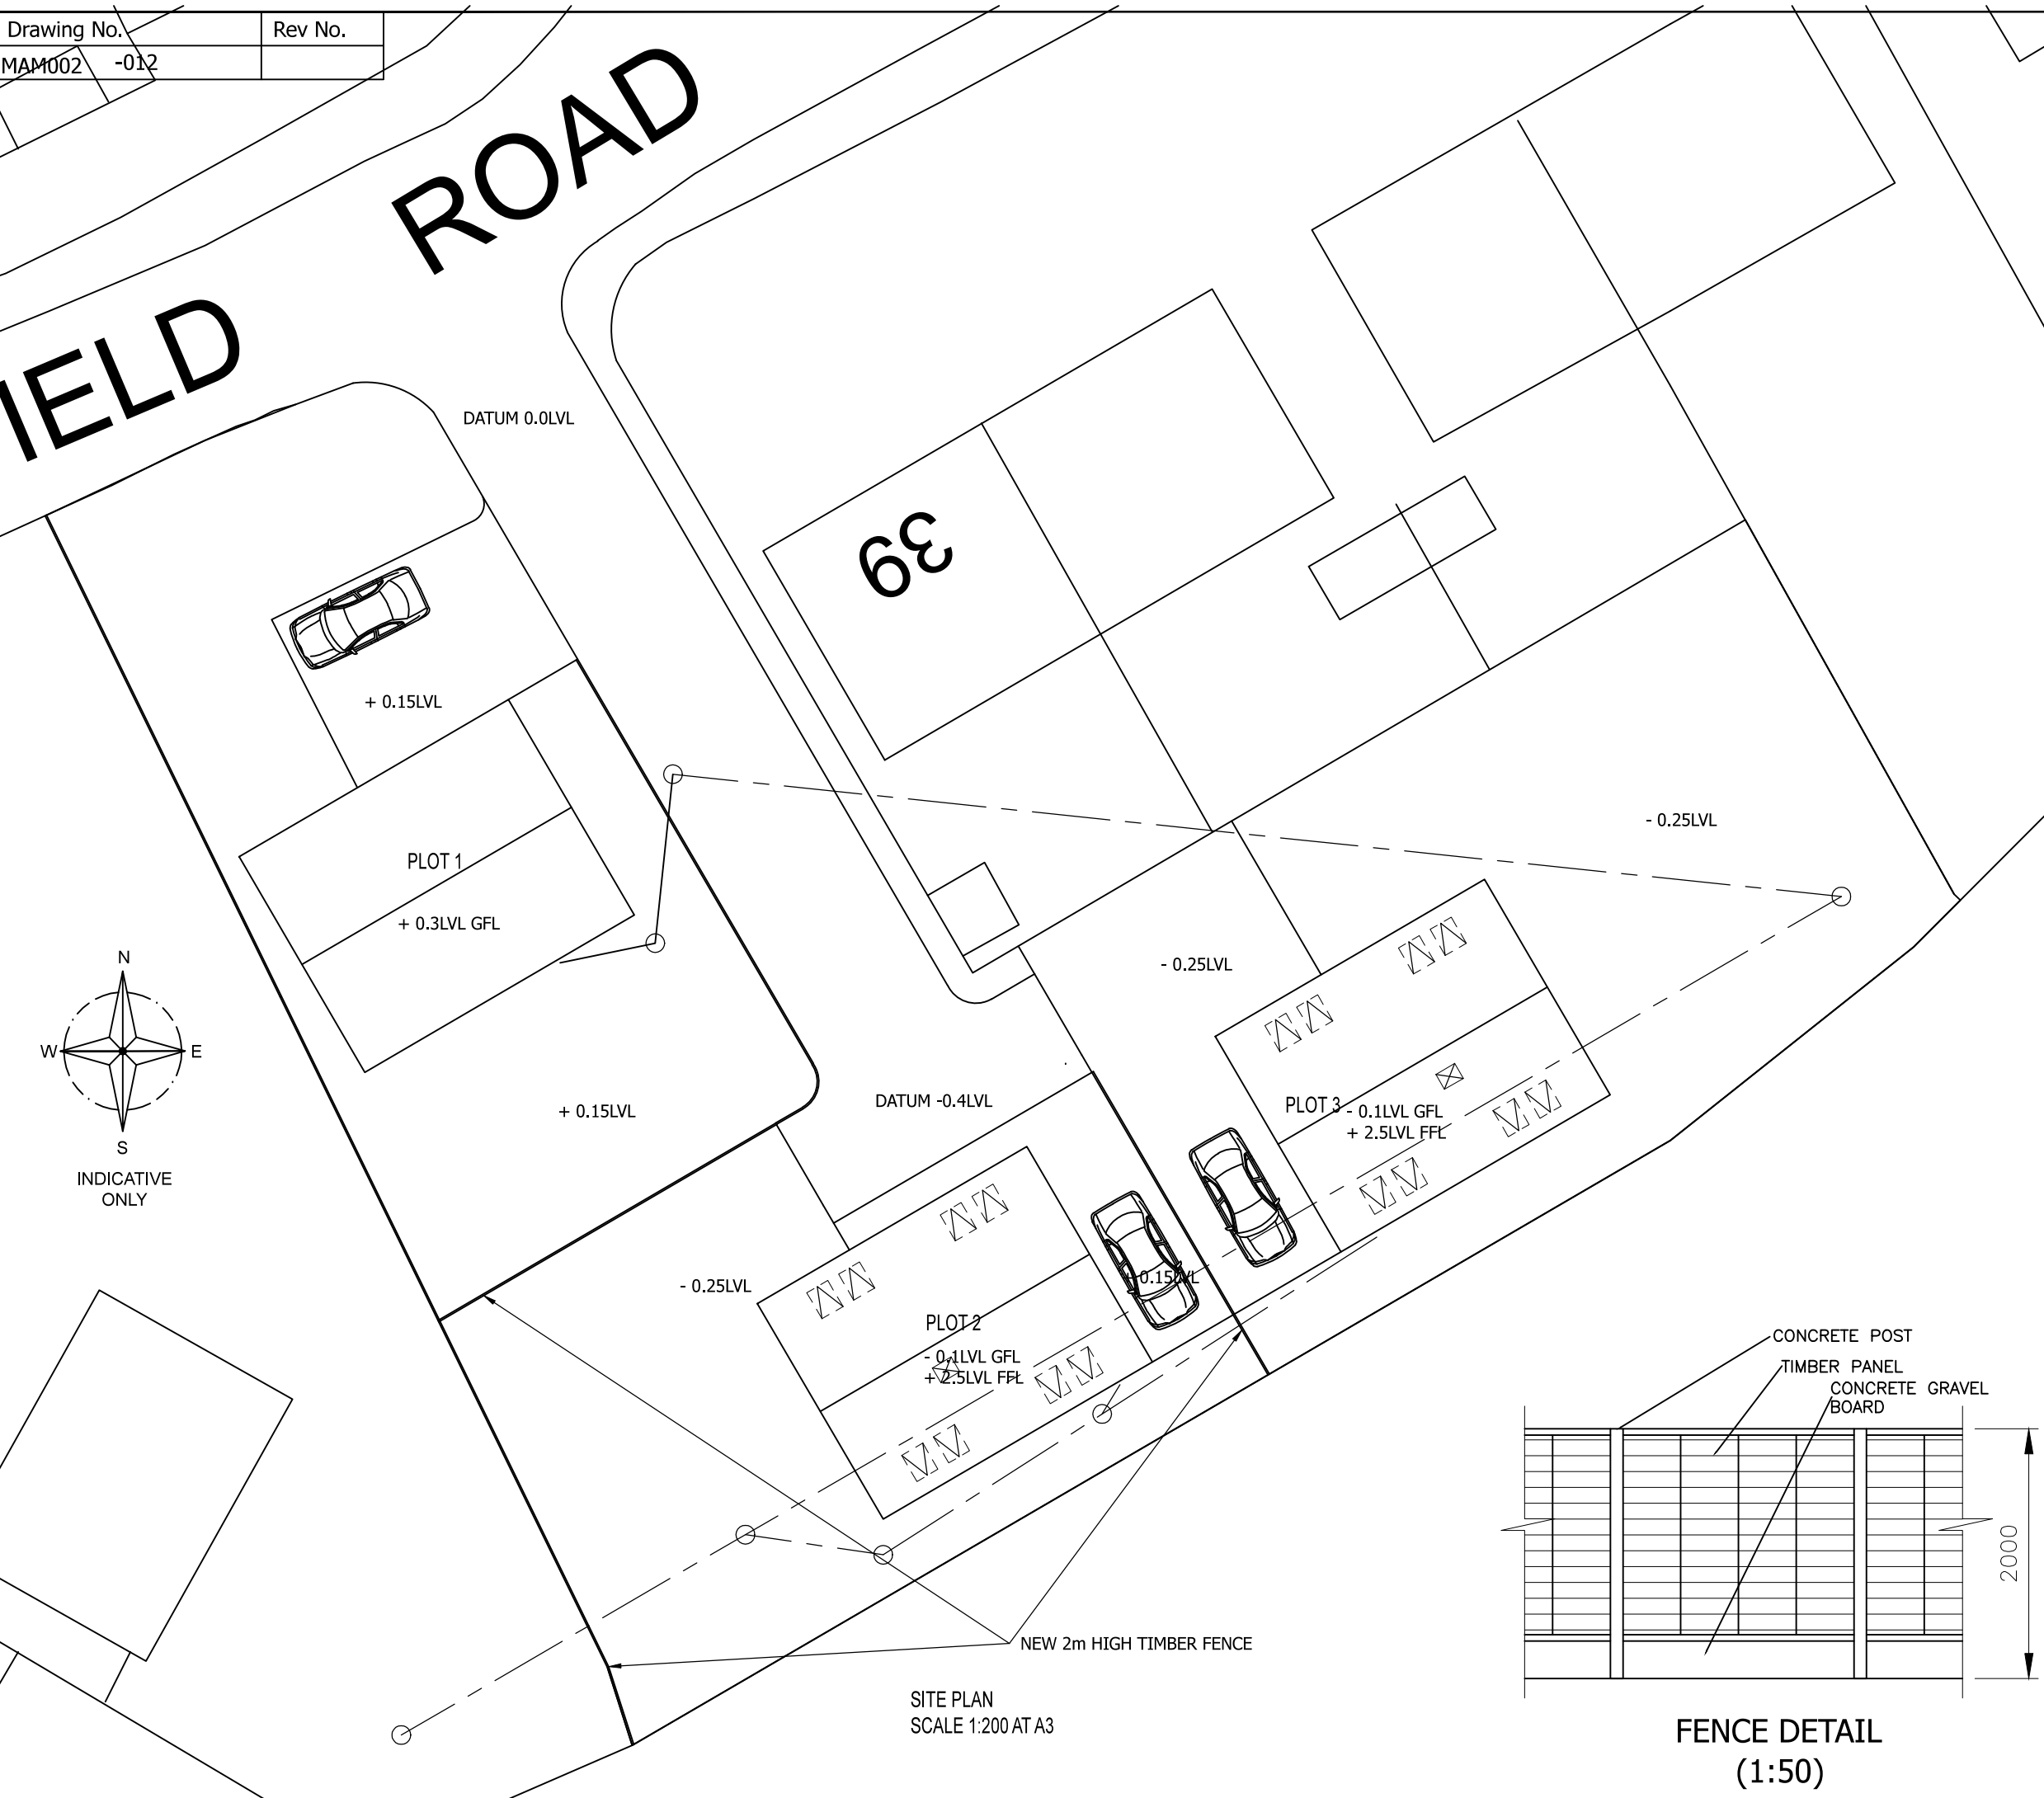


Drawing No.	Rev No.
MAM002 -012	


DO NOT SCALE: Contractor to check all dimensions and report any omissions or errors

NOTES

FIELD ROAD

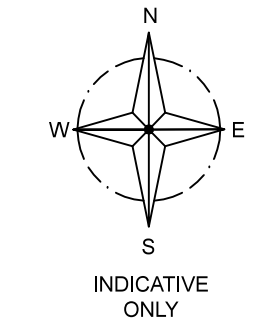

SITE PLAN
SCALE 1:200 AT A3

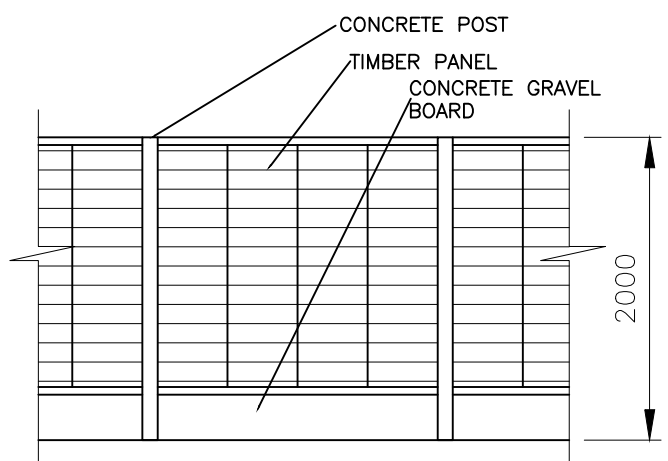

FENCE DETAIL
(1:50)

Rev	Description	By	Chk	App	Date
-----	-------------	----	-----	-----	------

JRB DESIGNS Ltd
1 Saville Road
Cudworth
Barnsley
S72 8LT
Tel: 01226 383542
Fax: 01226 380078
Mob: 07970 541192
Email: john@jrbdesigns.co.uk
This drawing is copyright. © jrbdesigns Ltd.

Client **MR A MOSS**

Drawing Title **BLOCK PLAN OF SITE**

Address **LAND AT SPRINGFIELD ROAD
GRIMETHORPE
BARNSELY
S72**

Project Title **PROPOSED THREE NEW
DETACHED DWELLINGS**

Purpose of Issue: **CONSTRUCTION**

Drawing Status **FIRST ISSUE**

Scale at A3 AS SHOWN	Drawn By JRB	Date 26/10/2016
Checked By	Date 26/10/2016	Approved By Date 26/10/2016

Project No. MAM002	Drawing No. 012	Revision
------------------------------	---------------------------	----------

APPROVAL INFORMATION TENDER CONTRACT CONSTRUCTION