




PROPOSED FRONT ELEVATION (EASTGATE)
SCALE 1:100



PROPOSED SIDE ELEVATION
SCALE 1:100



PROPOSED REAR ELEVATION
SCALE 1:100

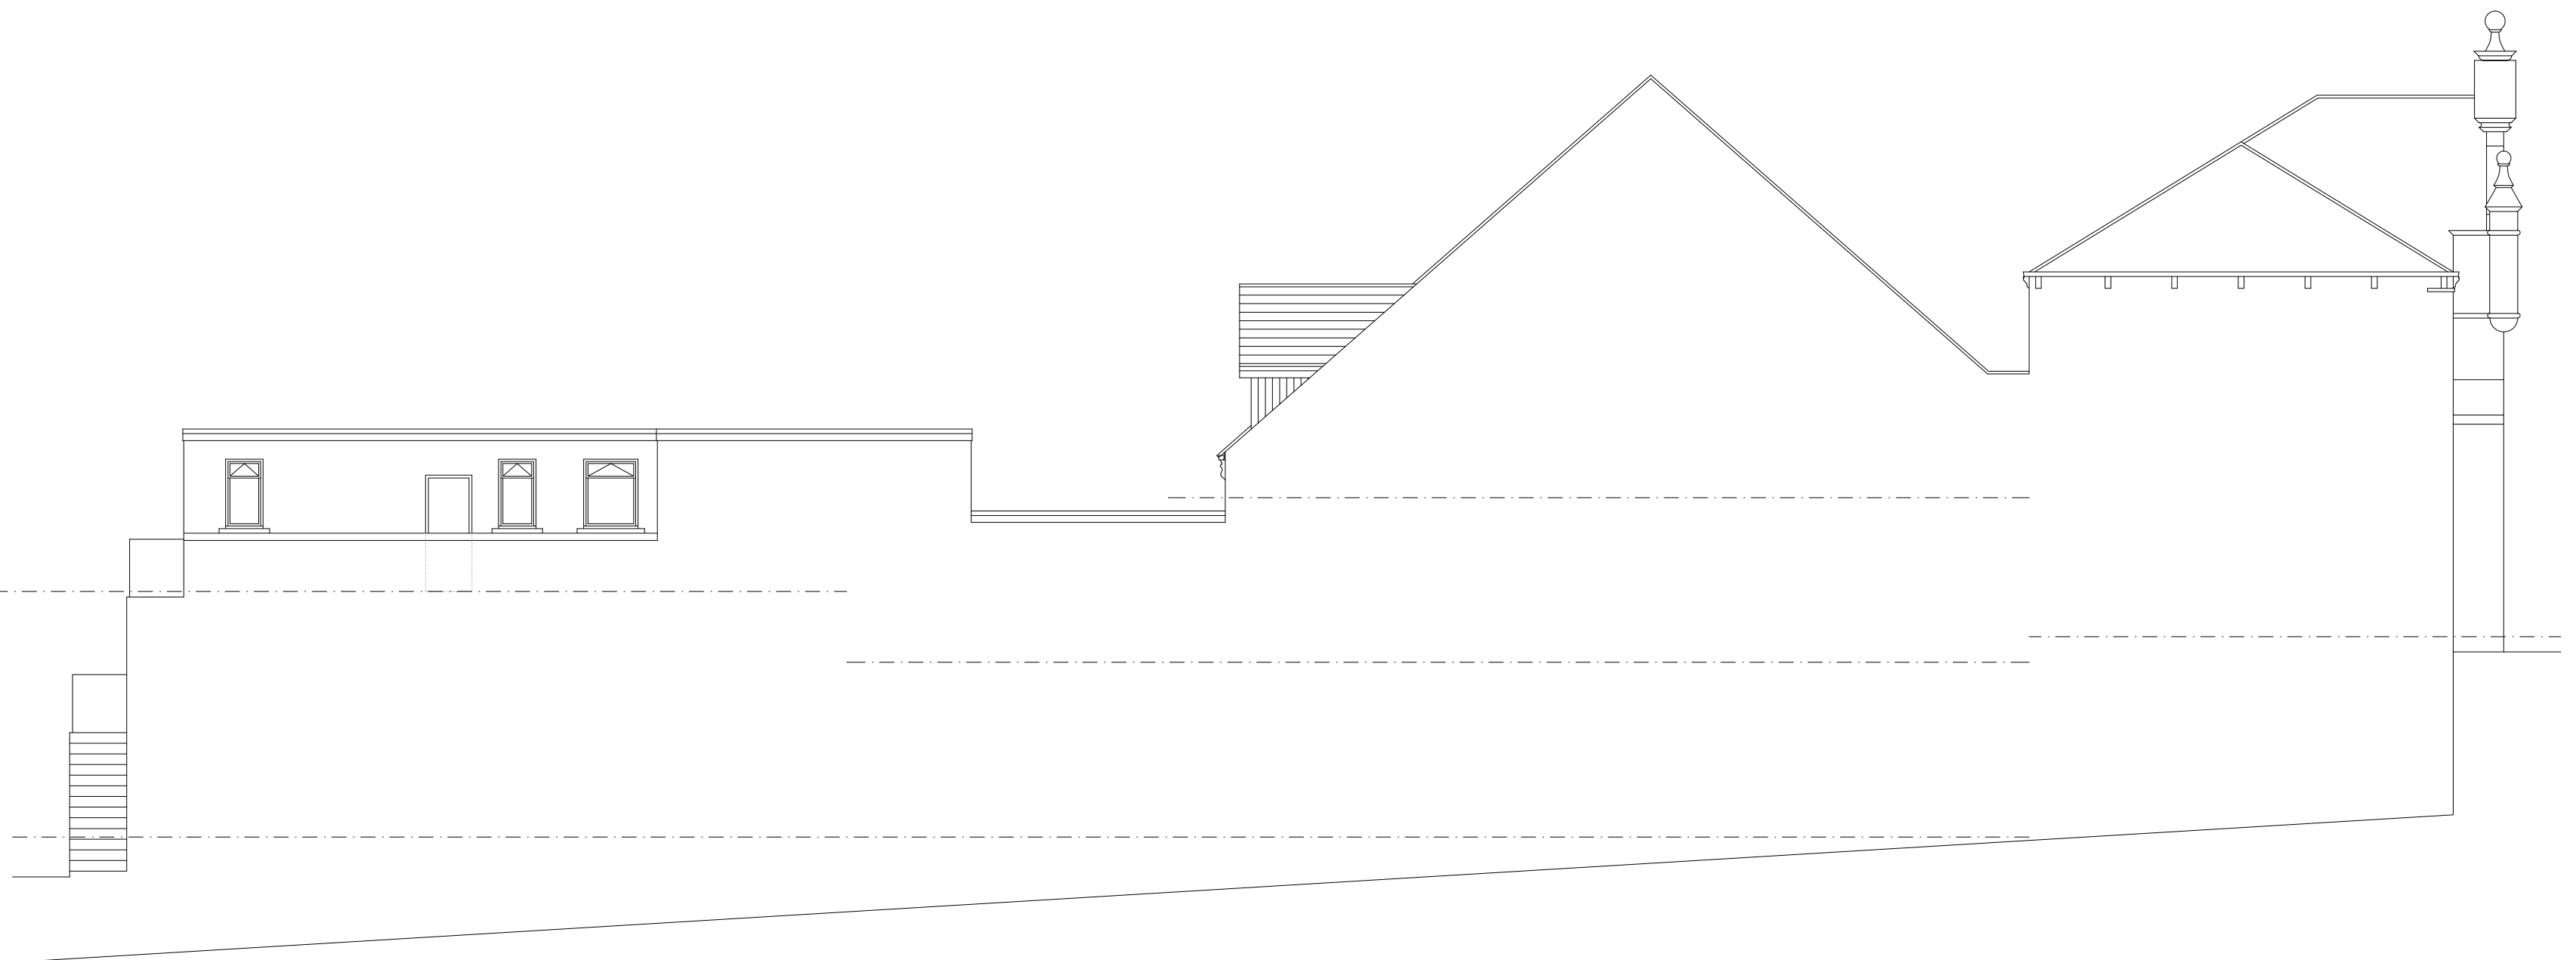

PROPOSED SIDE ELEVATION (FALCON STREET)
SCALE 1:100

			OFFICE ONE, 34 VICTORIA ROAD, BARNLEY, S70 2BU			Phone: 01226 208482 Email: info@whiteaguspартnership.co.uk Web: www.whiteaguspартnership.co.uk		
ARCHITECTURAL SERVICES								
Project.			Client.					
PROPOSED WORKS AT DRILL HALL, 11 EASTGATE BARNLEY, S70 2EW			MR S. WEBBER					
Drawing Title.			Date.			Scale.		
PROPOSED ELEVATIONS			JANUARY 2023			1:50 & 1:100 @ A1		
Ref.			Dwg. No.			Rev.		
22-140			09					
Date	Suffix	Description	Date	Suffix	Description			