


SIDE ELEVATION AS EXISTING

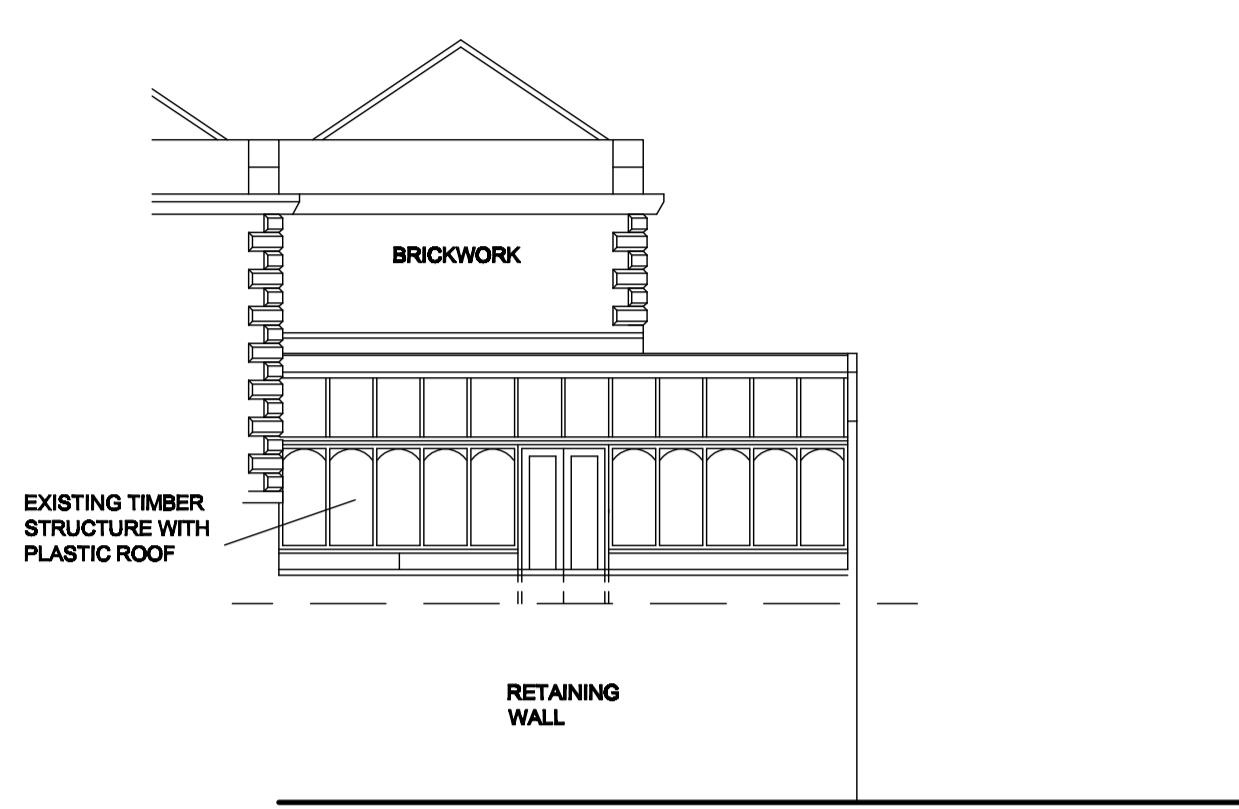

FRONT ELEVATION AS EXISTING



SIDE ELEVATION AS PROPOSED




FRONT ELEVATION AS PROPOSED


REAR ELEVATION AS PROPOSED




LOWER FLOOR PLAN AS EXISTING

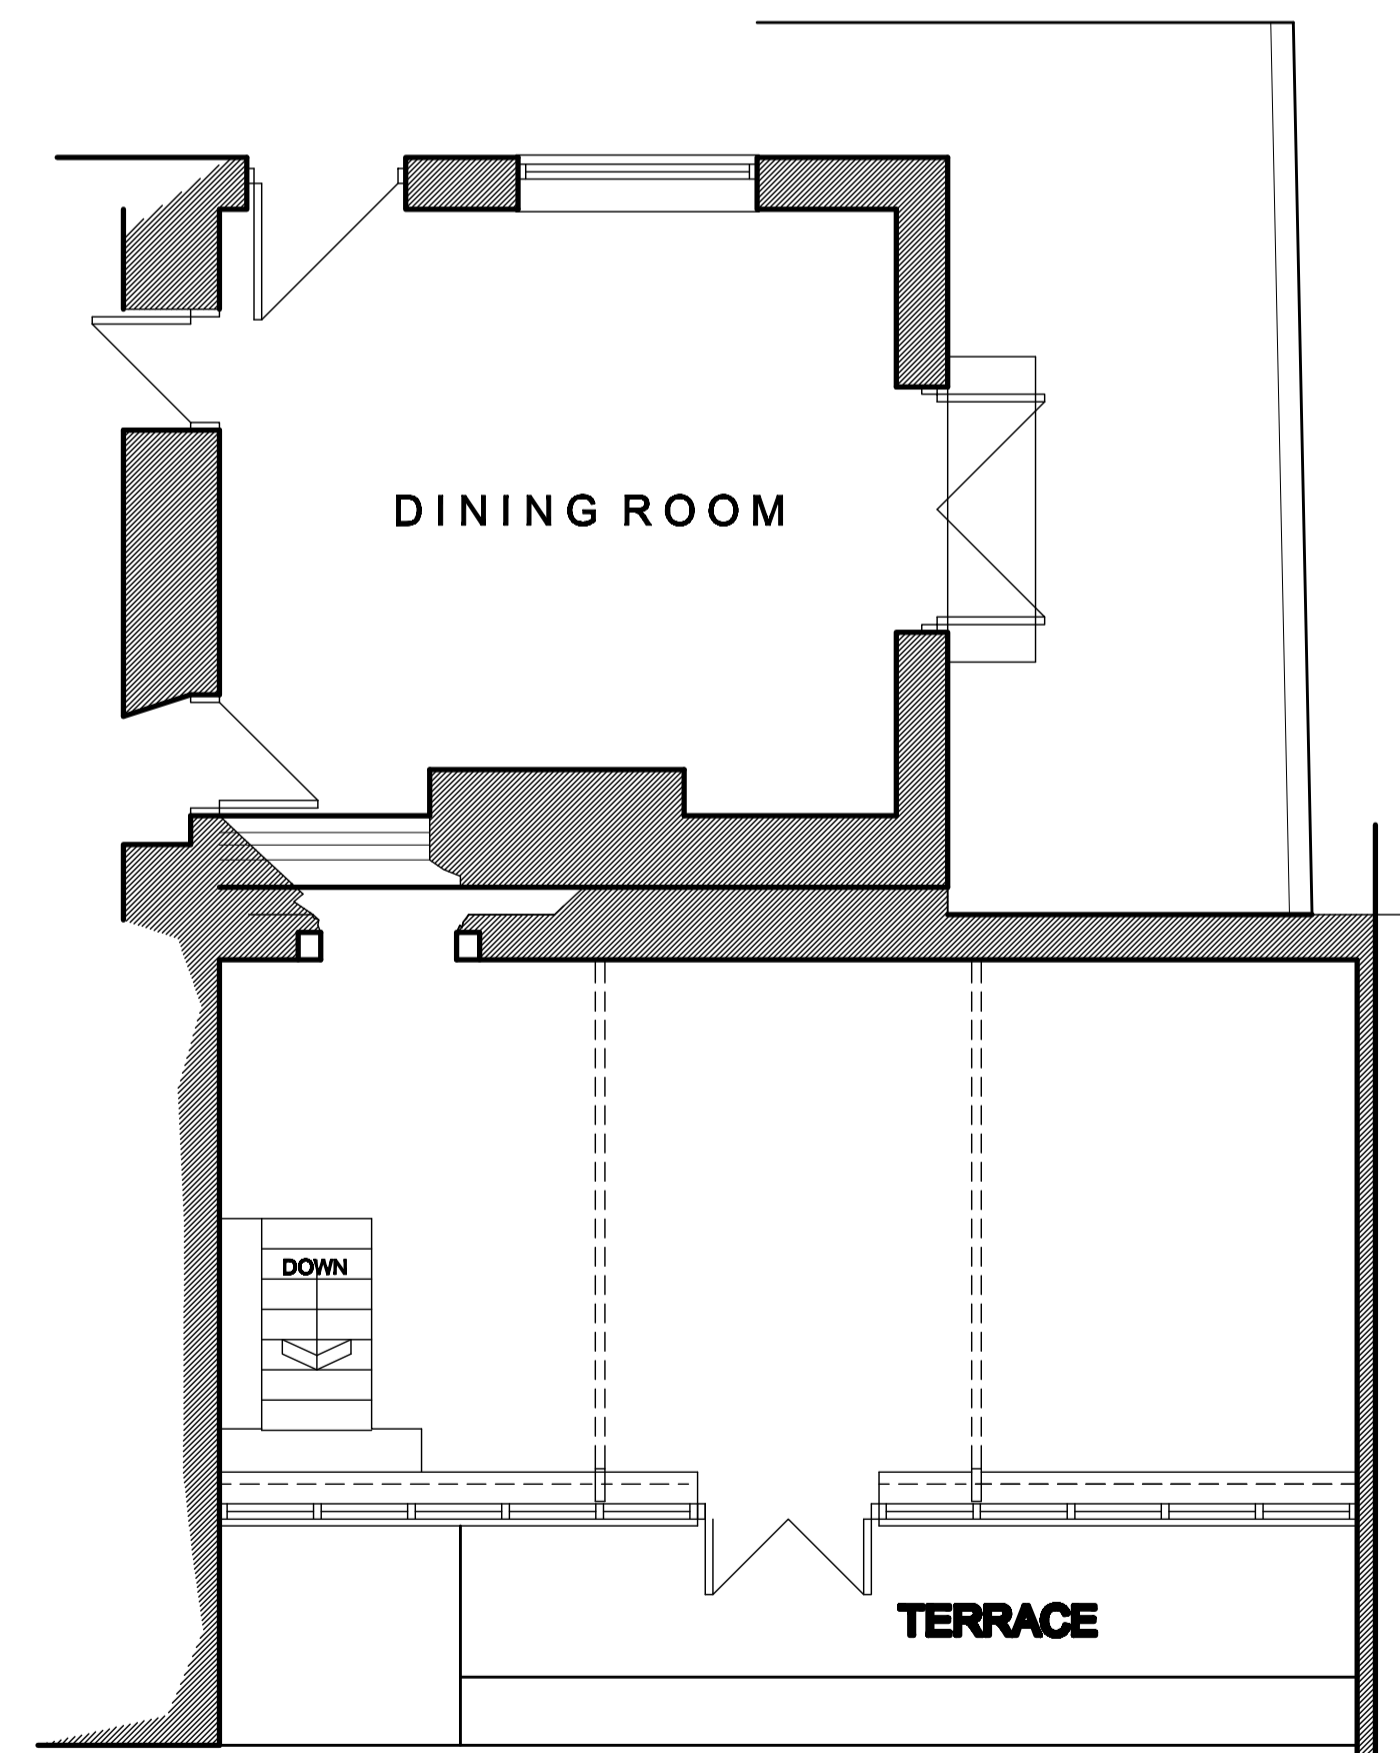


FLOOR PLAN AS EXISTING

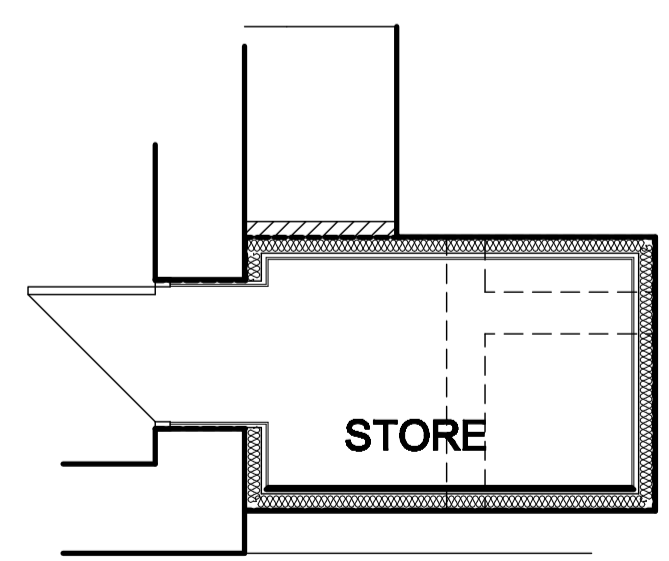

LOWER FLOOR PLAN AS PROPOSED

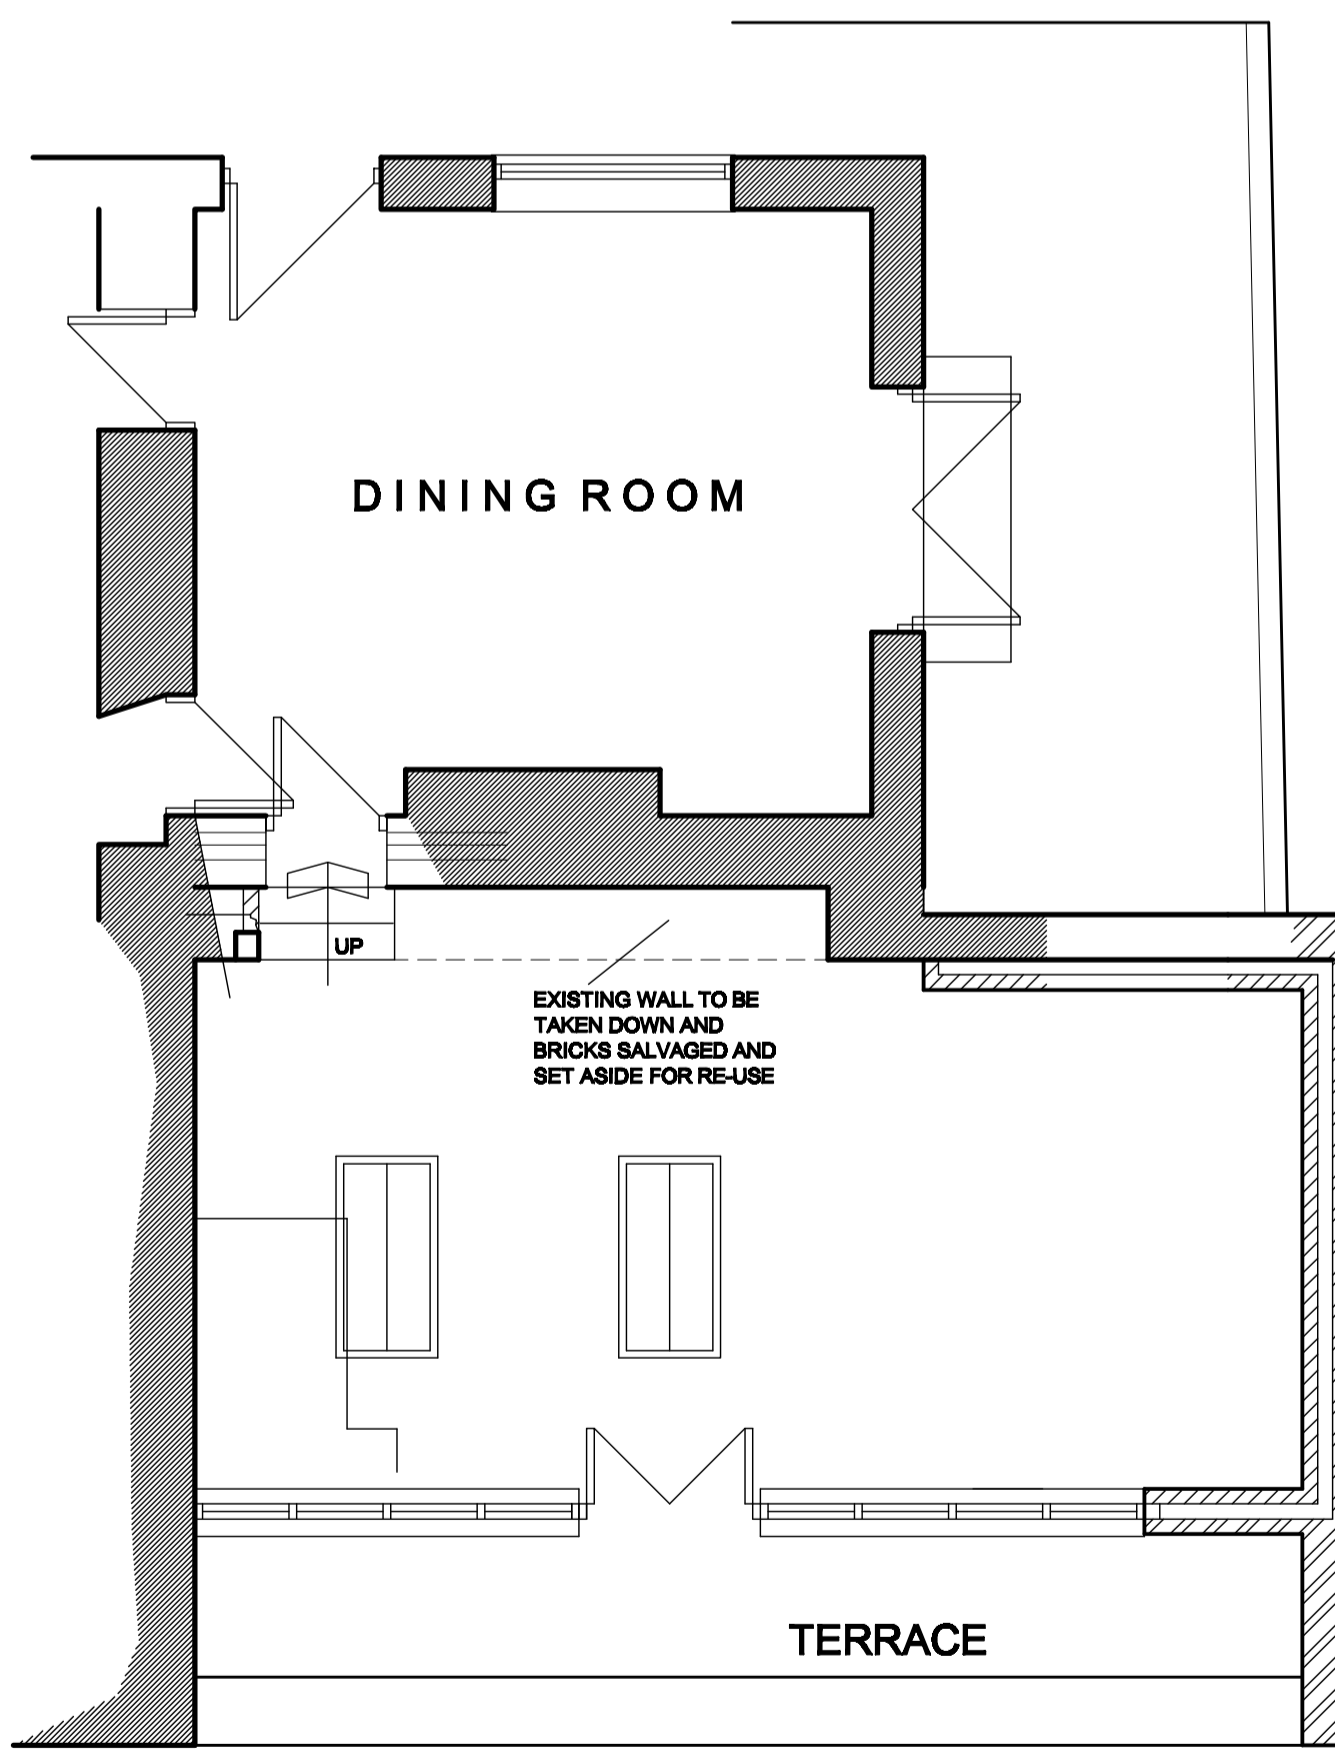

FLOOR PLAN AS PROPOSED

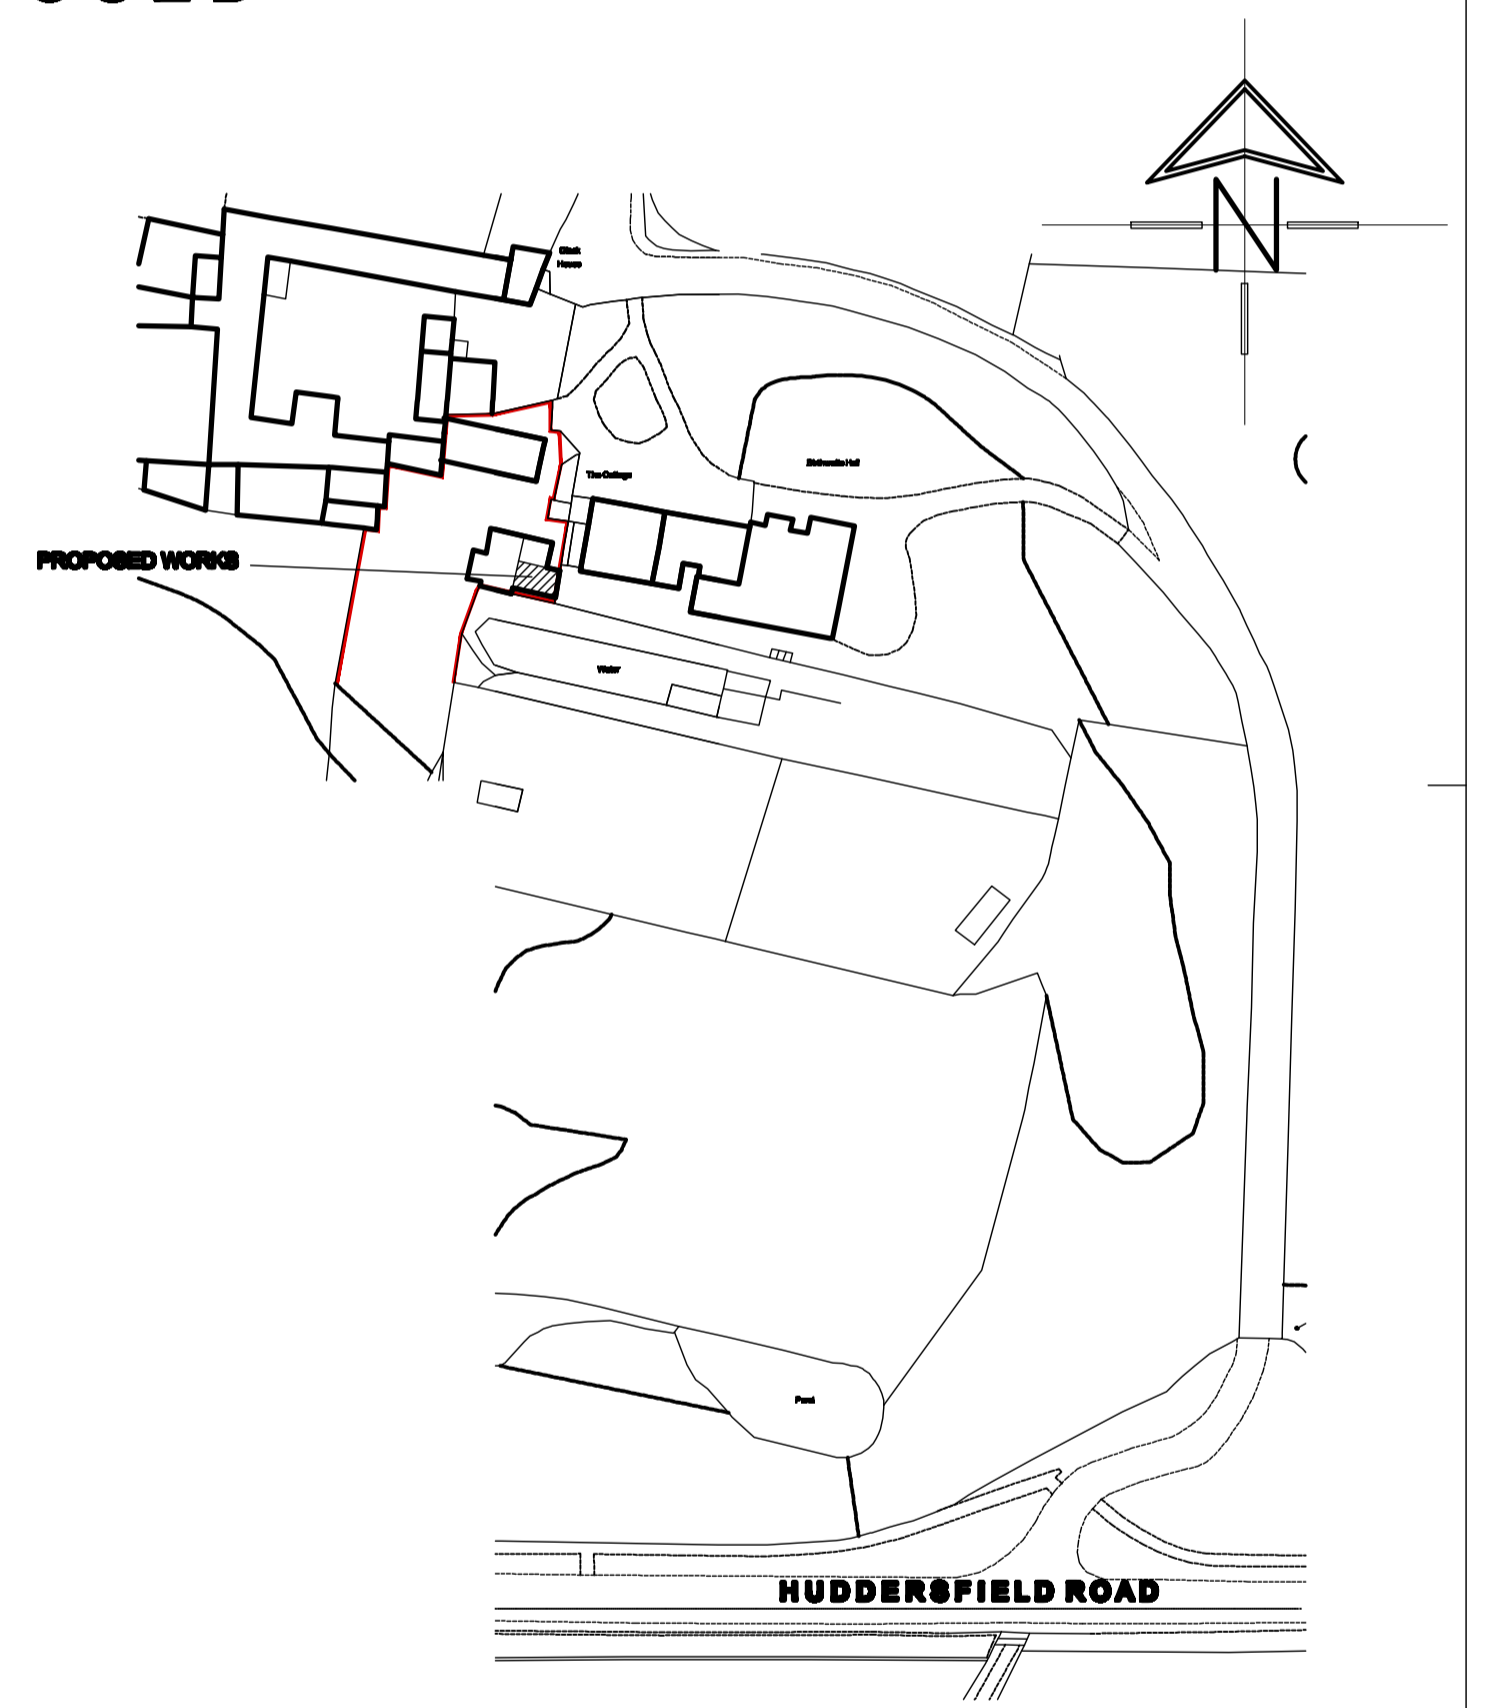

LOCATION PLAN
SCALE 1:1250

		8 MORSTON BUSINESS PARK, WHALEY ROAD, BARUGH GREEN, BARNSELY, S75 1HQ Phone: 01228 208482 Fax: 01228 283030 Email: info@whiteaguspартnership.co.uk Web: www.whiteaguspартnership.co.uk	
ARCHITECTURAL SERVICES AND SURVEYORS		Client: MRS K.M. SHARMAN	
Project: REBUILDING OF ORANGERY AT GARDEN COTTAGE, BIRTHWAITE HALL DARTON, BARNSELY		Date: AUGUST 2013	
Drawing Title: PLANS AND ELEVATIONS		Scale: 1:50 & 1:100 @ A1	
Date: 06-09-13		Ref.: 13-054	
Suffix: A		Dwg. No.: 01	
Description: MINOR REVISIONS		Rev.: A	
Date:		Date:	
Suffix:		Suffix:	
Description:		Description:	