



DO NOT SCALE FROM THIS DRAWING. ALL DIMENSIONS TO BE CHECKED ON SITE BY CONTRACTOR. REPORT ANY DISCREPANCIES TO DRAWING AUTHOR AND PROPERTY SERVICES TEAM. DRAWING OR CONTENTS SHOULD NOT BE DUPLICATED WITHOUT PRIOR CONSENT.

DRAWING TO BE READ IN CONJUNCTION WITH ALL OTHER PROJECT DOCUMENTS INCLUDING BUT NOT LIMITED TO DRAWINGS, SPECIFICATIONS, SCHEDULES

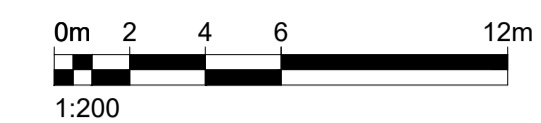

NOTES  
 © Crown Copyright & Database Rights (2021). 100022264.

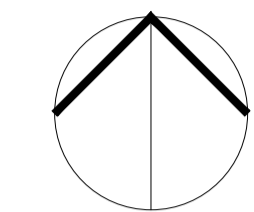


**Surfacing Key**

	New tarmac build up to Car Park
--	---------------------------------

Drawing to be read in conjunction with the following drawings/reports:

- AWA Tree Survey - AWA4528
- Brooks Ecological Bat Survey - ER-6406-01

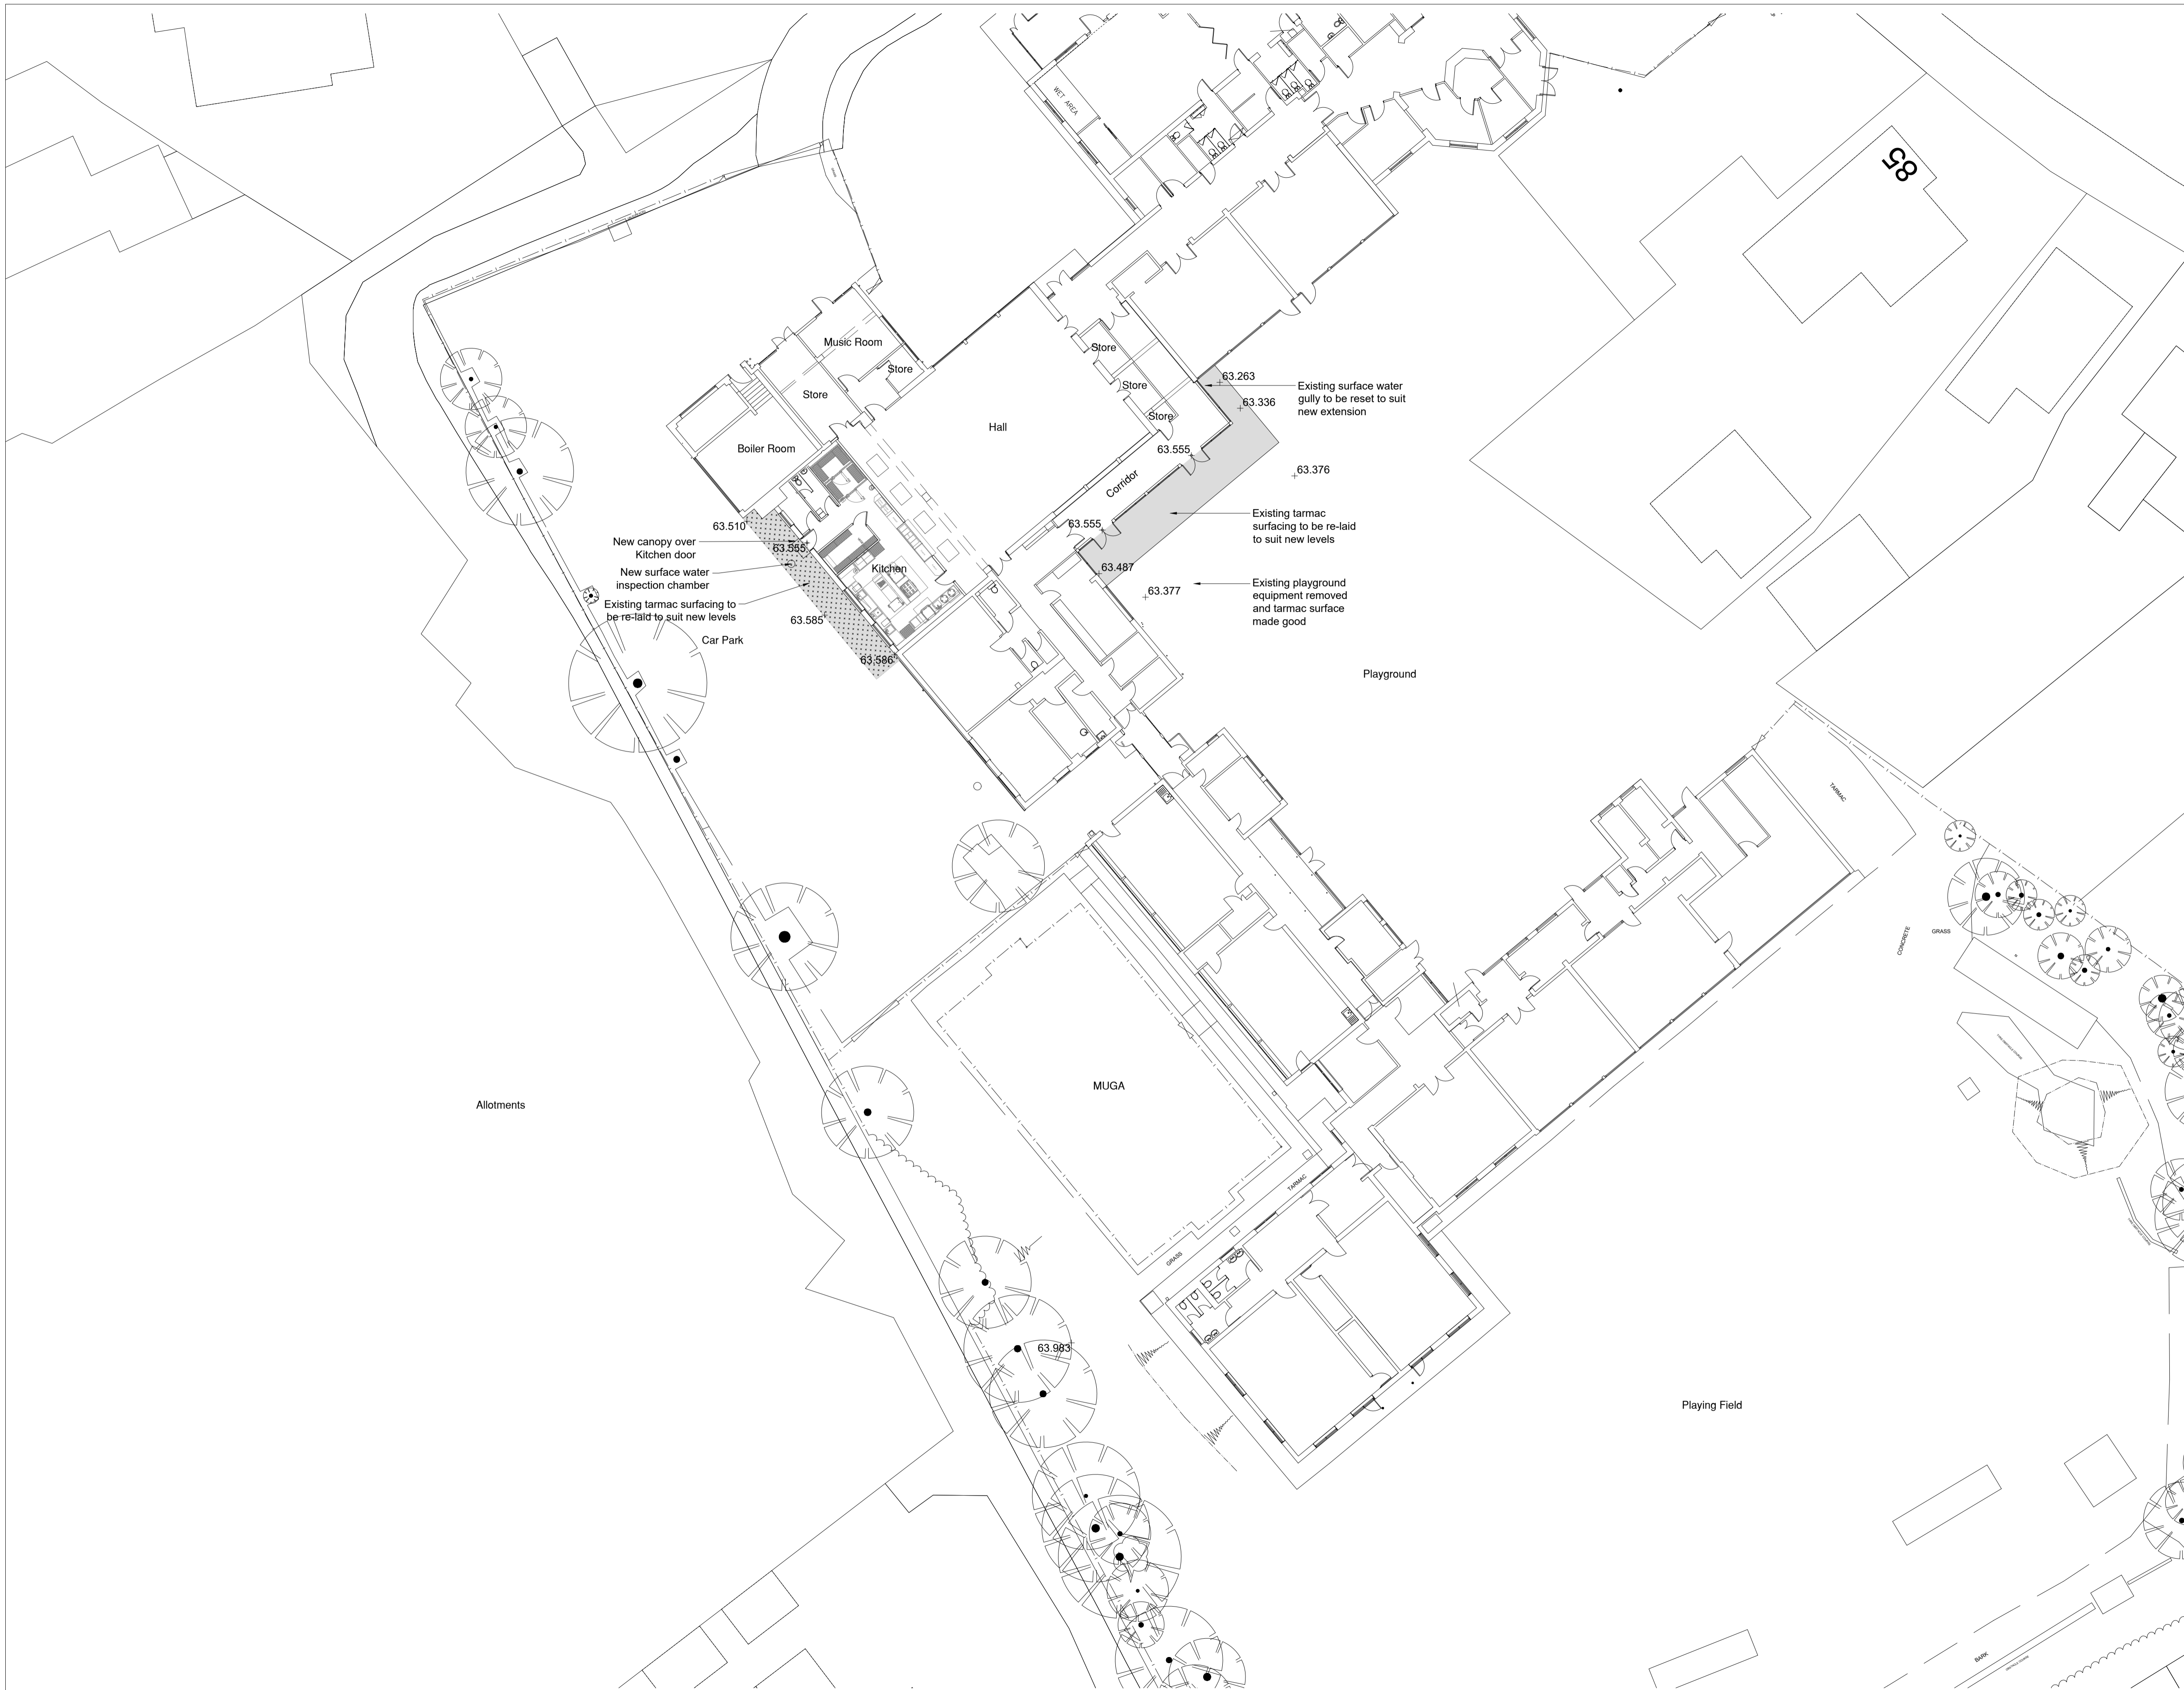

P2	Classroom extension omitted from plan. Existing MUGA reinstated.	30/03/23	BST
P1	First Issue	12/12/22	BST
Rev	Notes	Date	Issued By



SERVICE  
**Education**

PROJECT  
**Cudworth Birkwood Primary School Alteration & Extension Works**

TITLE  
**Proposed Site Plan**

PROJECT REF 107440	DRAWING REFERENCE P05	REV P2
SCALE 1:200	DISCIPLINE ARCHITECTURE	SHEET SIZE A1
PURPOSE OF ISSUE PLANNING APPROVAL		Drawn BST Checked XX