


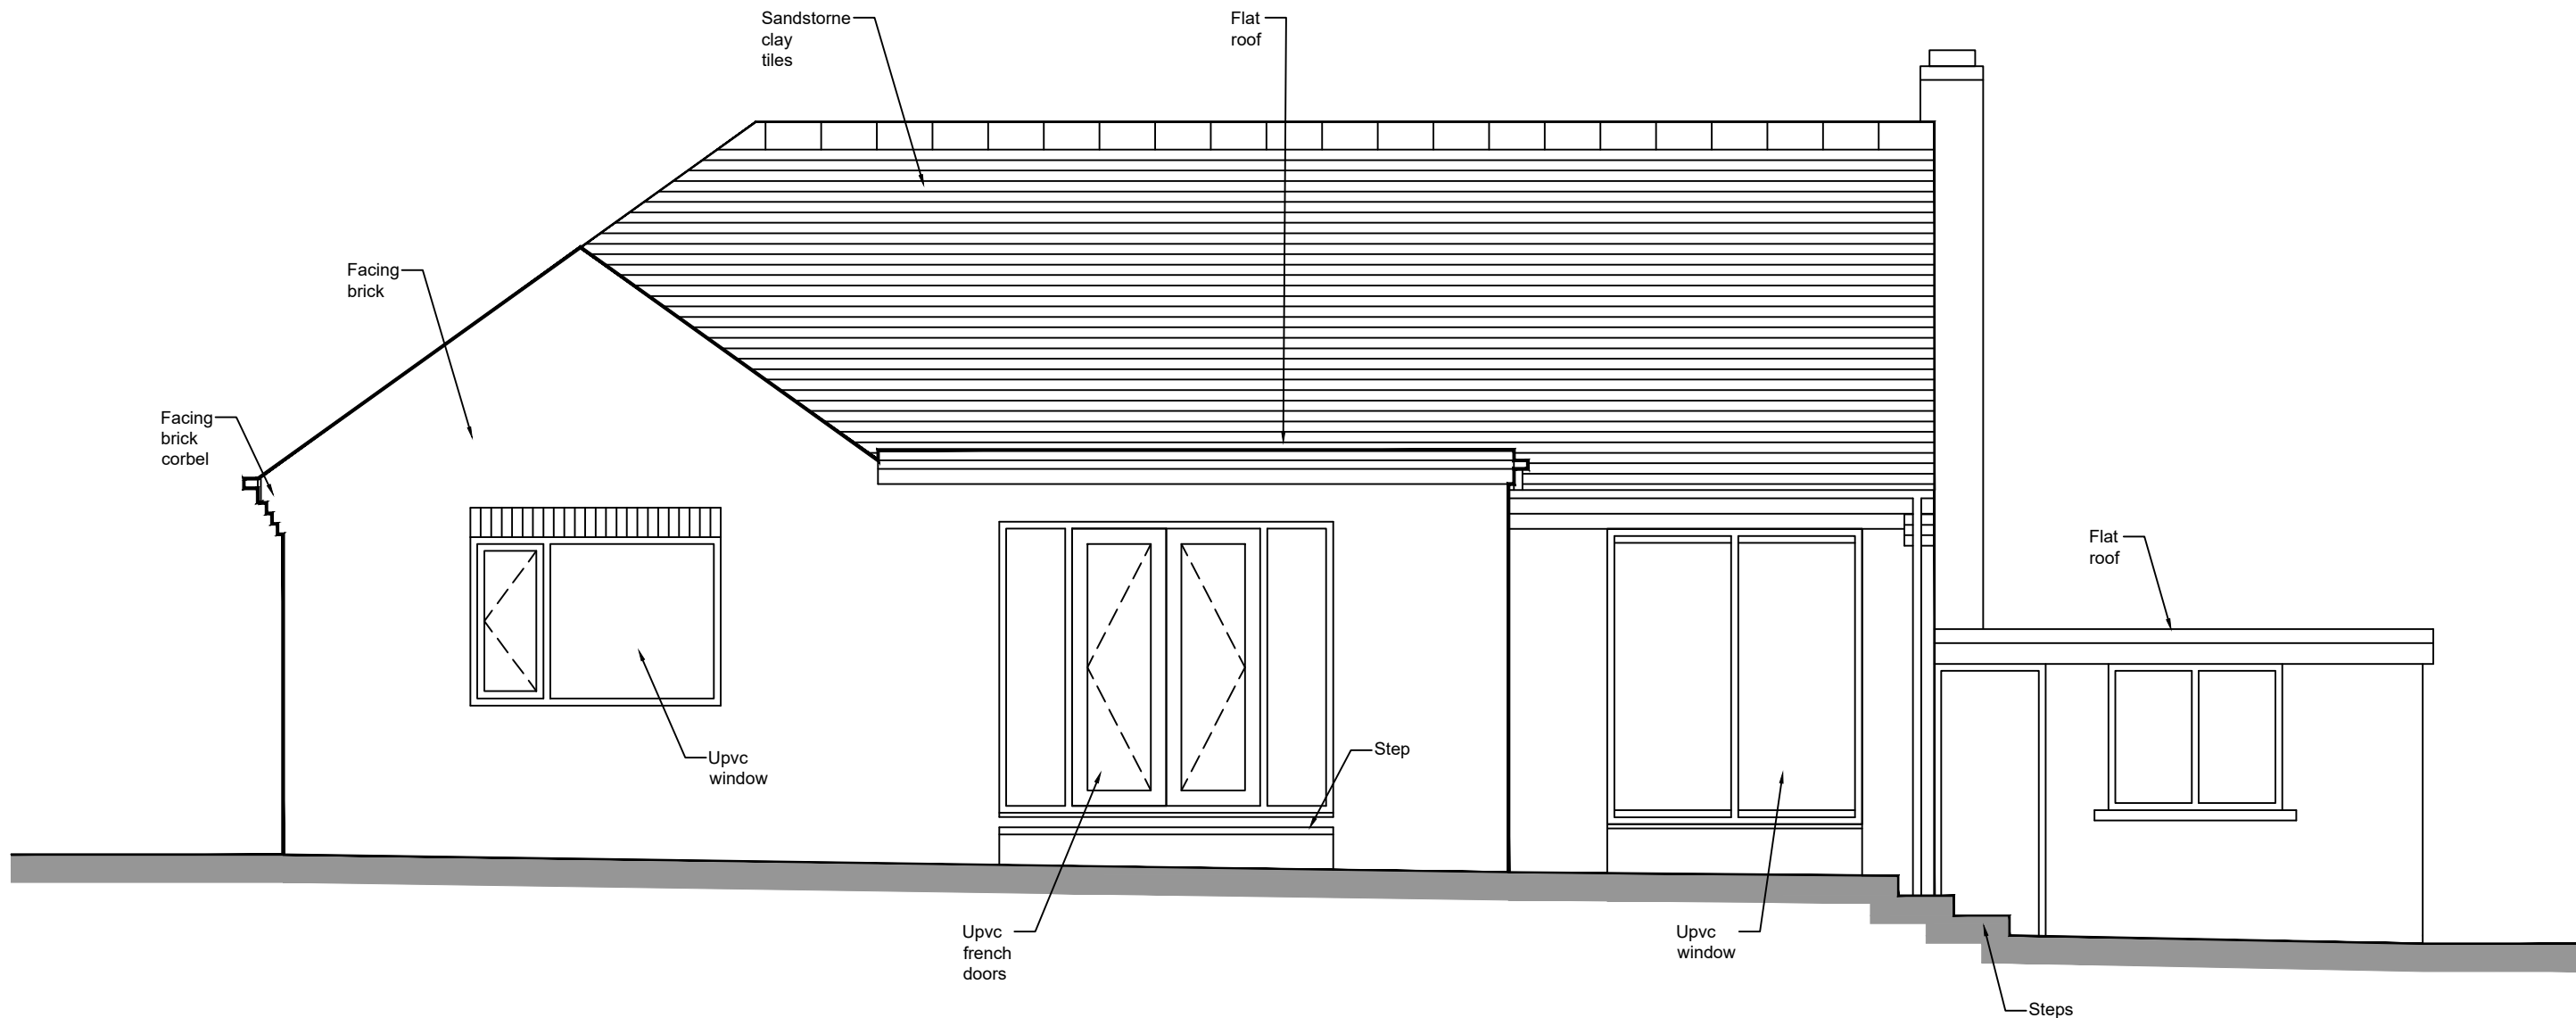

EXISTING REAR ELEVATION
1:50

Revisions	A. A-----			00-00-00
This drawing is for planning permission only and is not a construction drawing.				
Drawing Title	EXISTING-REAR-ELEVATION			
Job No. - Dwg No.	DPA/2024/1	.	—	
Client:	Diane and Peter Allott 11 Bourne Walk Staincross, Barnsley S75 6JQ .			
Scale.	1:50			