




EXISTING FRONT ELEVATION (EASTGATE)
SCALE 1:100



EXISTING SIDE ELEVATION
SCALE 1:100



EXISTING REAR ELEVATION
SCALE 1:100

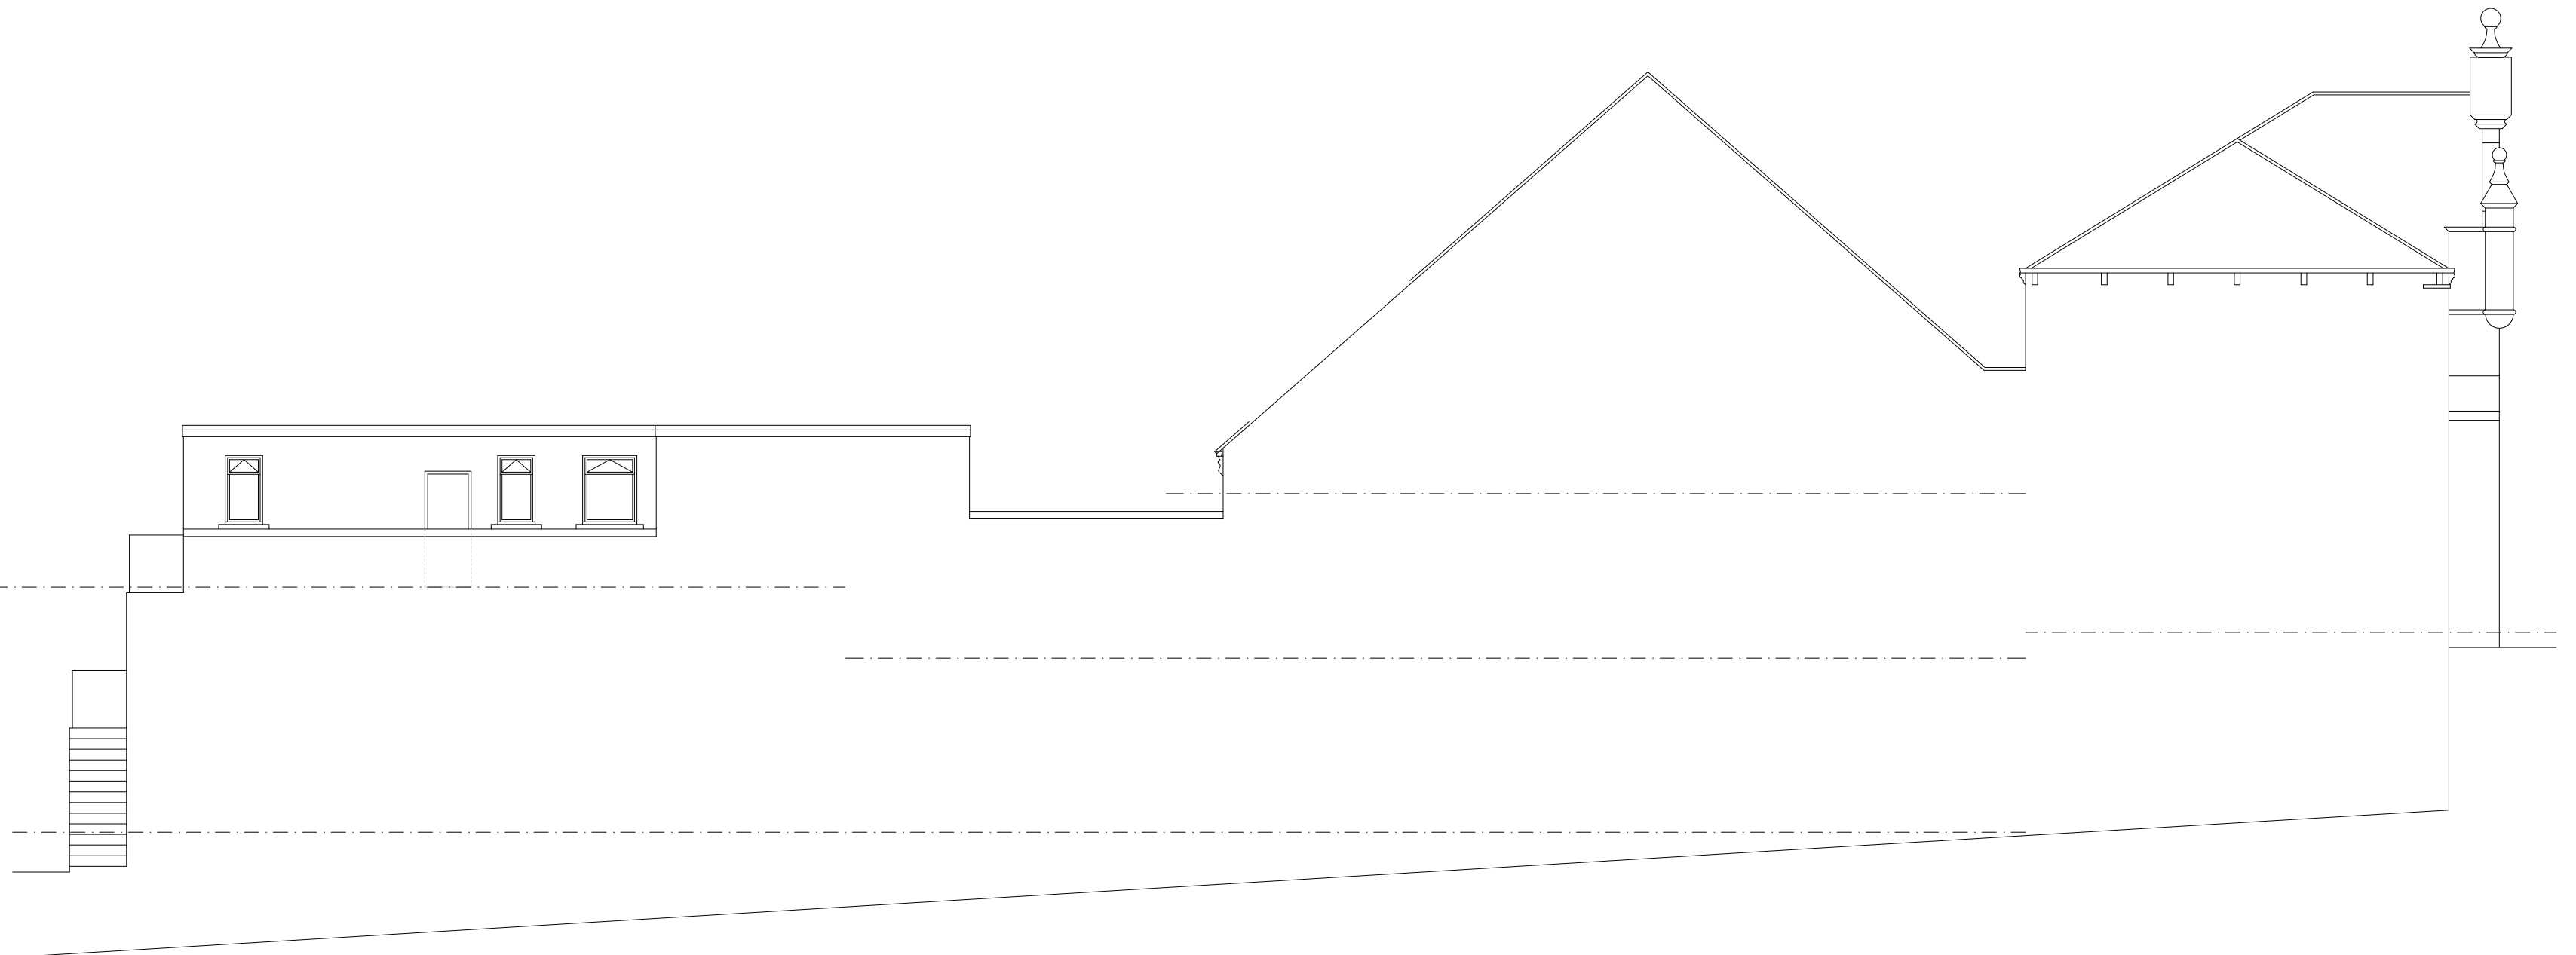

EXISTING SIDE ELEVATION (FALCON STREET)
SCALE 1:100

WhiteAgus PARTNERSHIP ARCHITECTURAL SERVICES			OFFICE ONE, 34 VICTORIA ROAD, BARNLEY, S70 2BU			Phone: 01226 208482 Email: info@whiteaguspartnership.co.uk Web: www.whiteaguspartnership.co.uk		
Project. PROPOSED WORKS AT DRILL HALL, 11 EASTGATE BARNLEY, S70 2EW			Client. MR S. WEBBER			Date. JANUARY 2023		
Drawing Title. EXISTING ELEVATIONS			Ref. 22-140			Dwg. No. 08		
Date			Date			Scale. 1:50 & 1:100 @ A1		
Suffix			Suffix			Rev.		
Description			Description					