


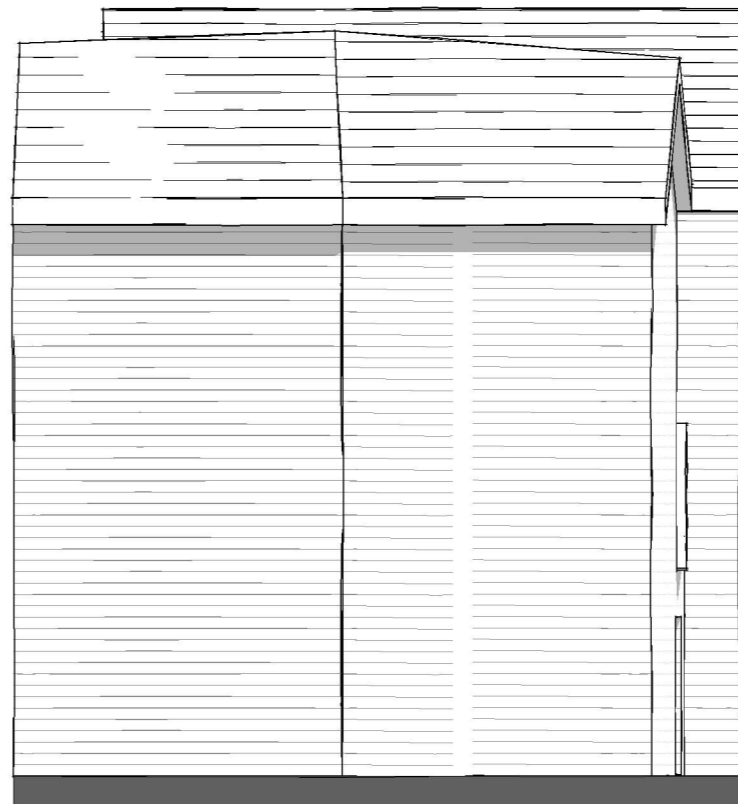

Front Elevation.

1 : 100



Rear Elevation.


1 : 100




Left Side Elevation.

1 : 100


REV	DATE	BY	AMENDMENTS
Submission			
DATE:	09/06/2020	SCALE @ A3:	1 : 100
DRAWN BY:	AN		
DWG TITLE: Planning Sheet - Existing Elevations			
DRWG No:	79/003/AP	REV:	

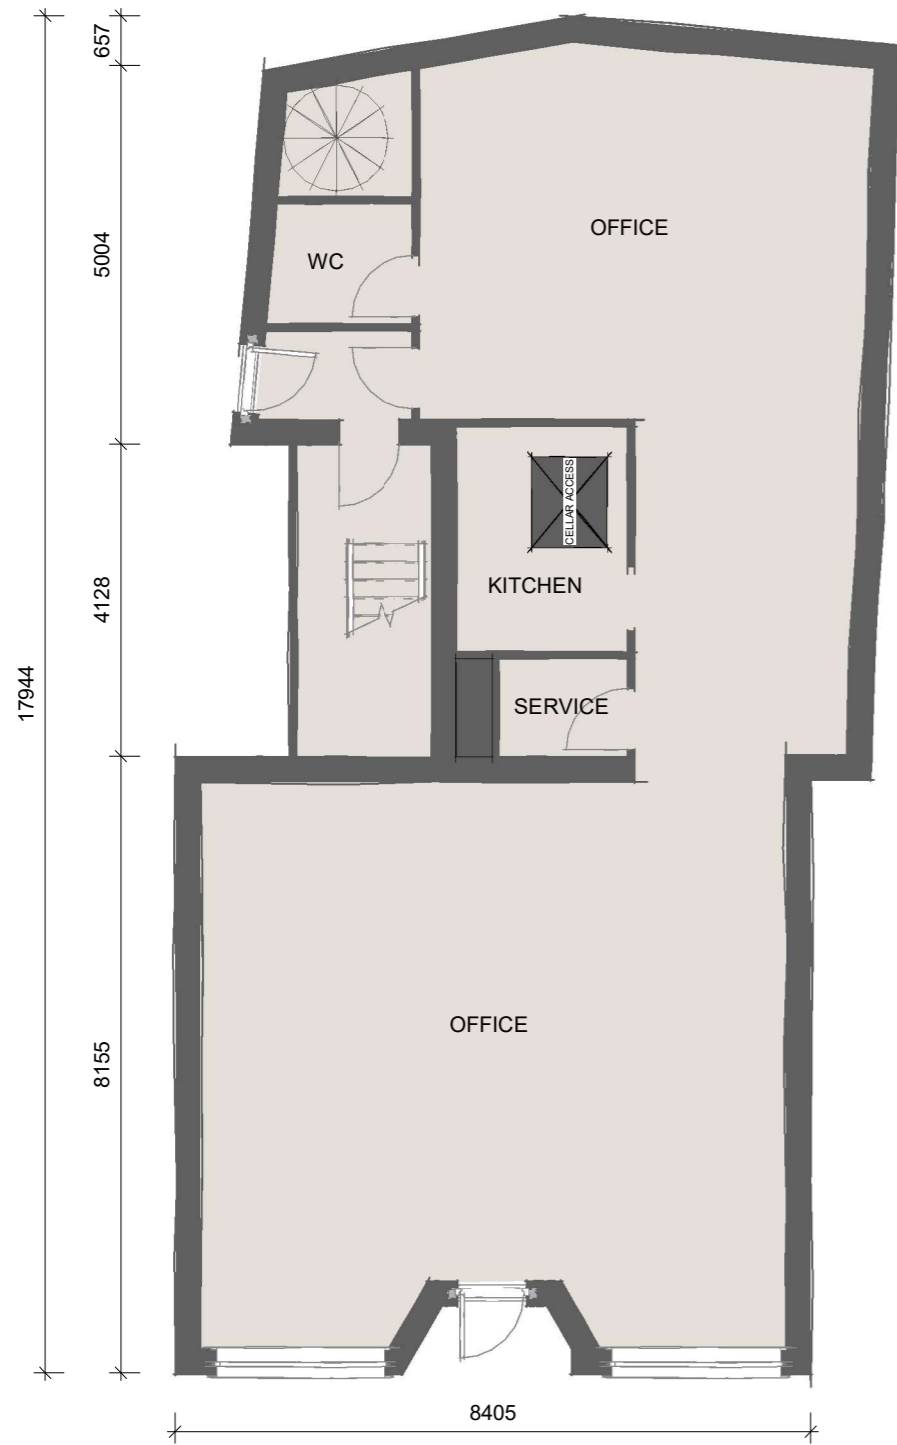

Ground Floor.
1 : 100

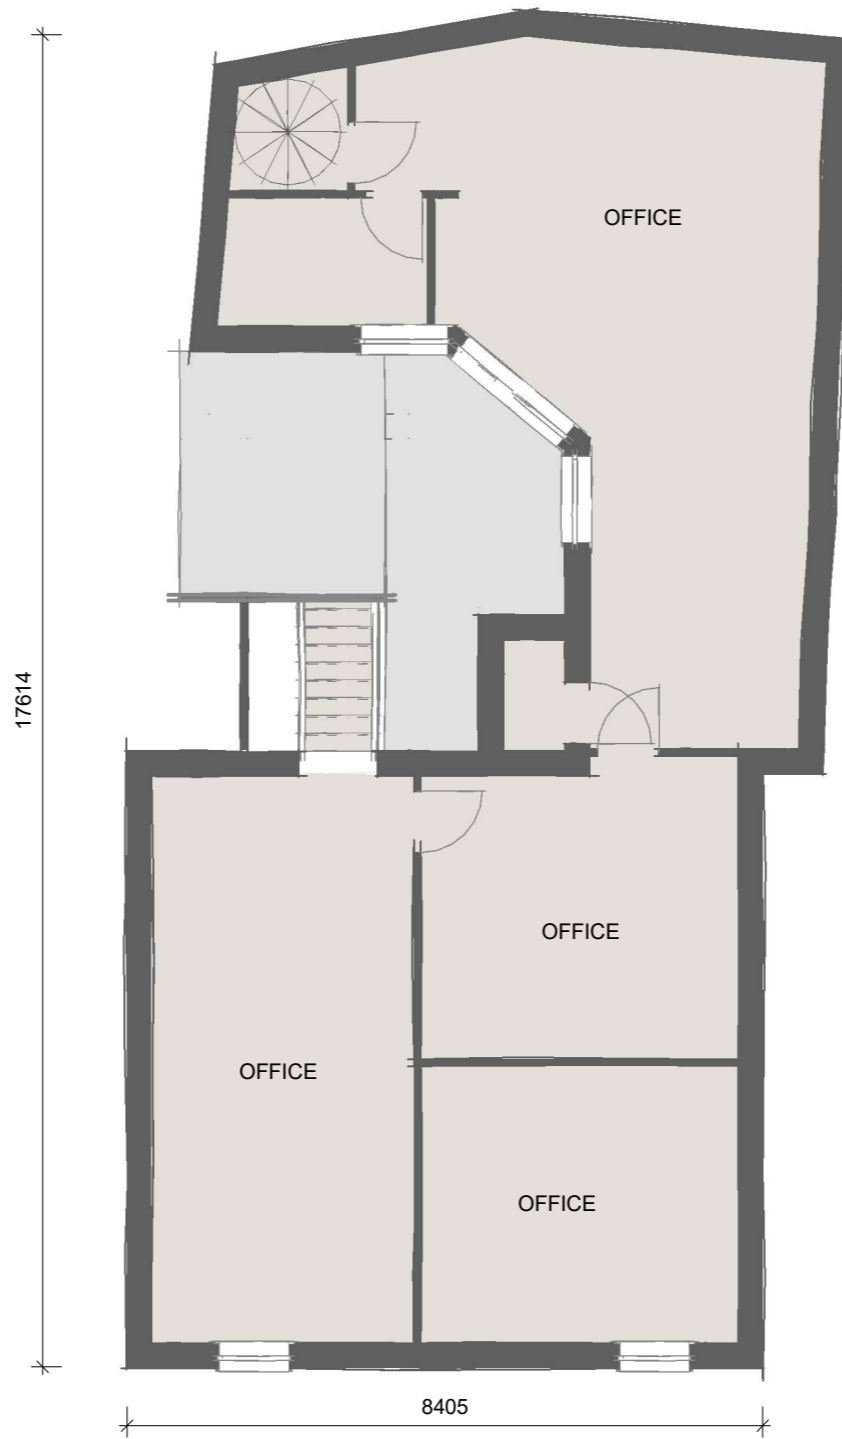

First Floor.
1 : 100

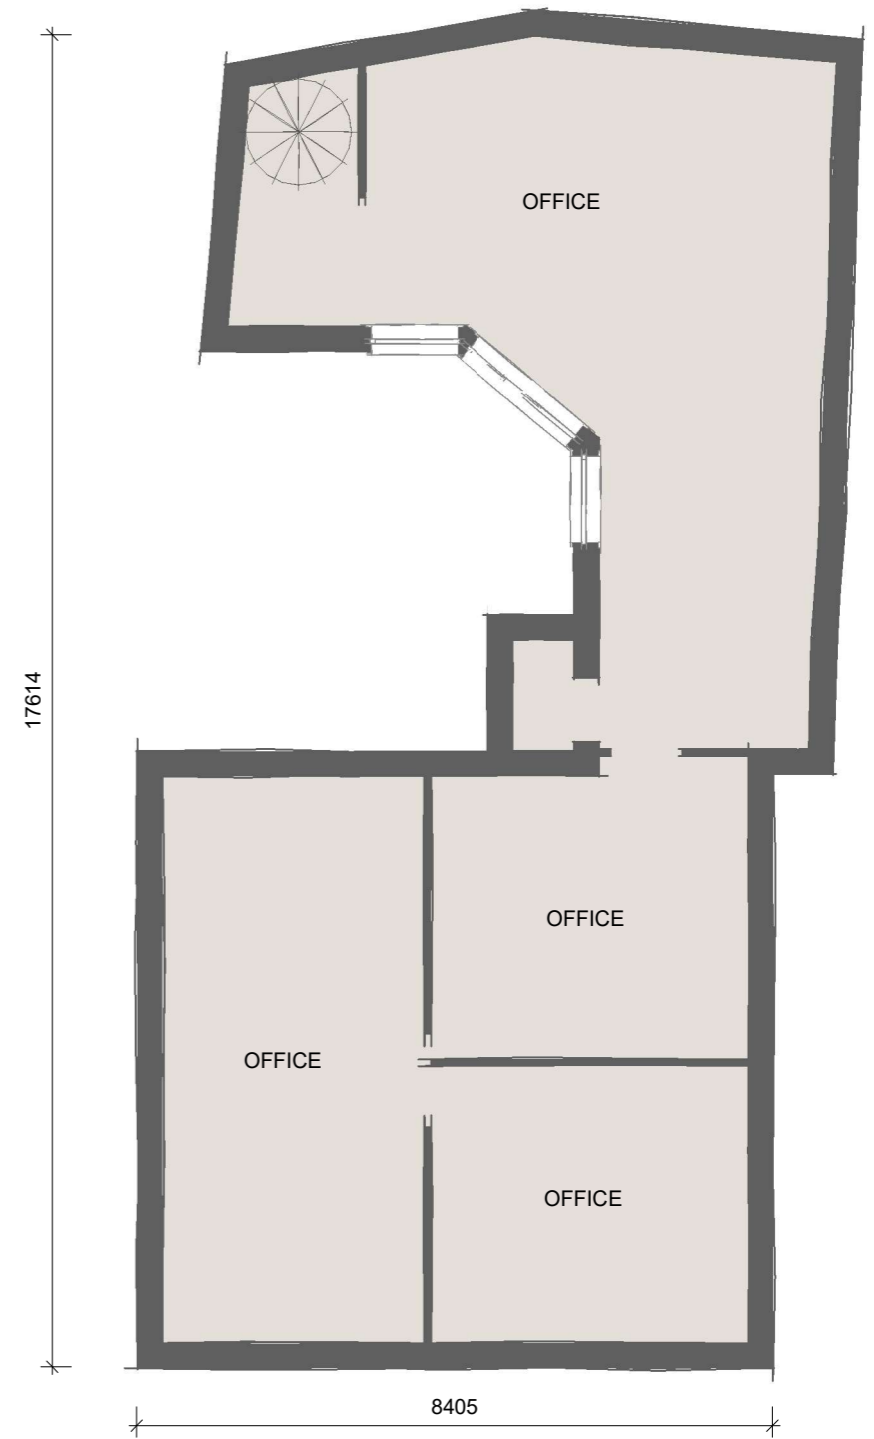

Second Floor.
1 : 100

REV	DATE	BY	AMENDMENTS
For Approval			
DATE: 23/06/2020		SCALE @ A3: 1 : 100	DRAWN BY: AN
DWG TITLE: Planning Sheet- Existing Floor Plans			
DRWG No: 79/004/AP			REV: