

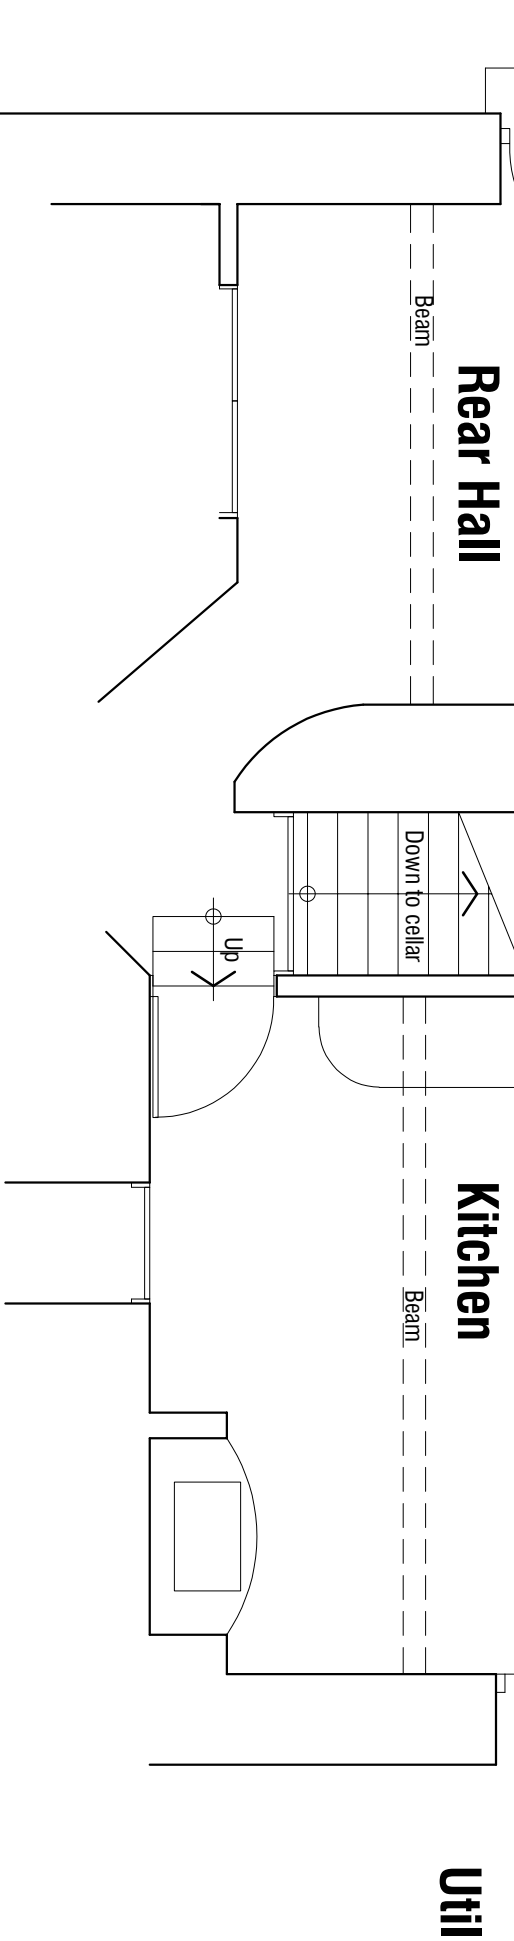


East Elevation 1:100

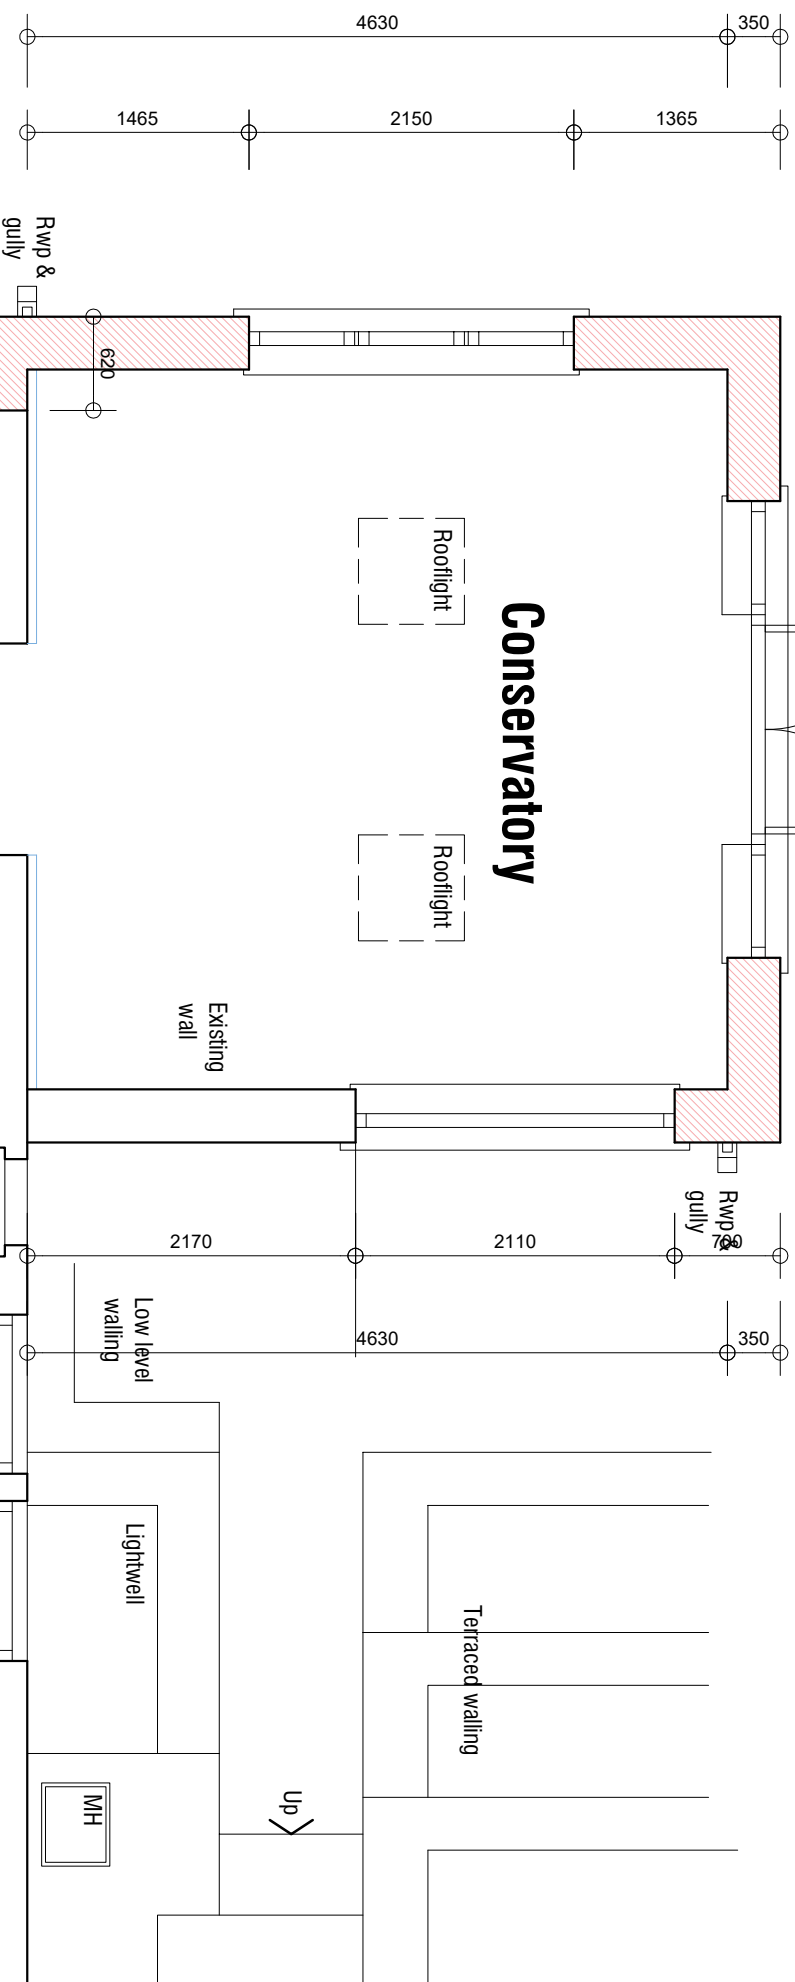

West Elevation 1:100

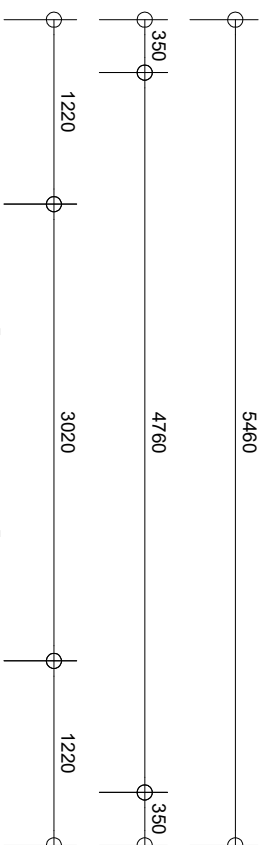

Ground Floor Plan 1:50

100mm

20mm

40mm

60mm

Scale

1:50

1:100

@ A2

Drawn

MJB

Date

MAY 2021

Ref.

19.08

Dwg No.

P1

Rev.

A

mboothdesign

architectural design and building consultants

Fairfield House

Barnesial Close Barnsley

S70 2FL

Tel: 07881898300

E: mark@mboothdesign.co.uk

AS PROPOSED

PLANS & ELEVATIONS

Rear Extension to

White House Farm

Towngate

Thurstone

Sheffield S36 9RH