

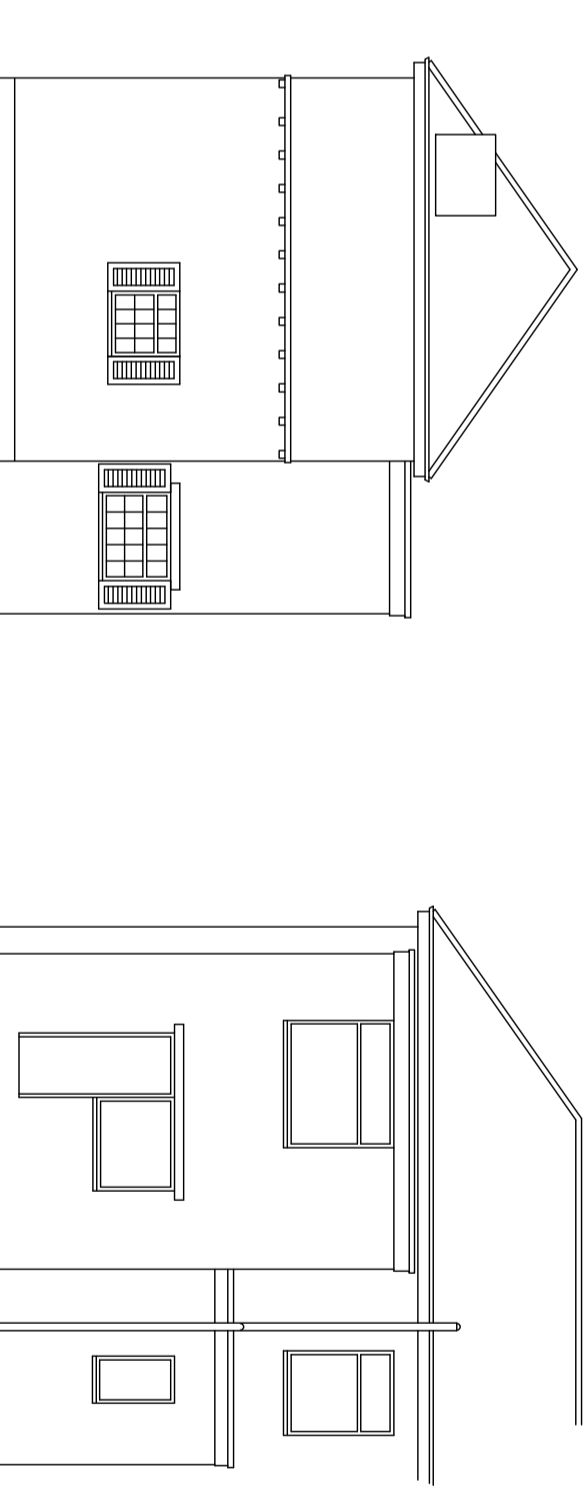
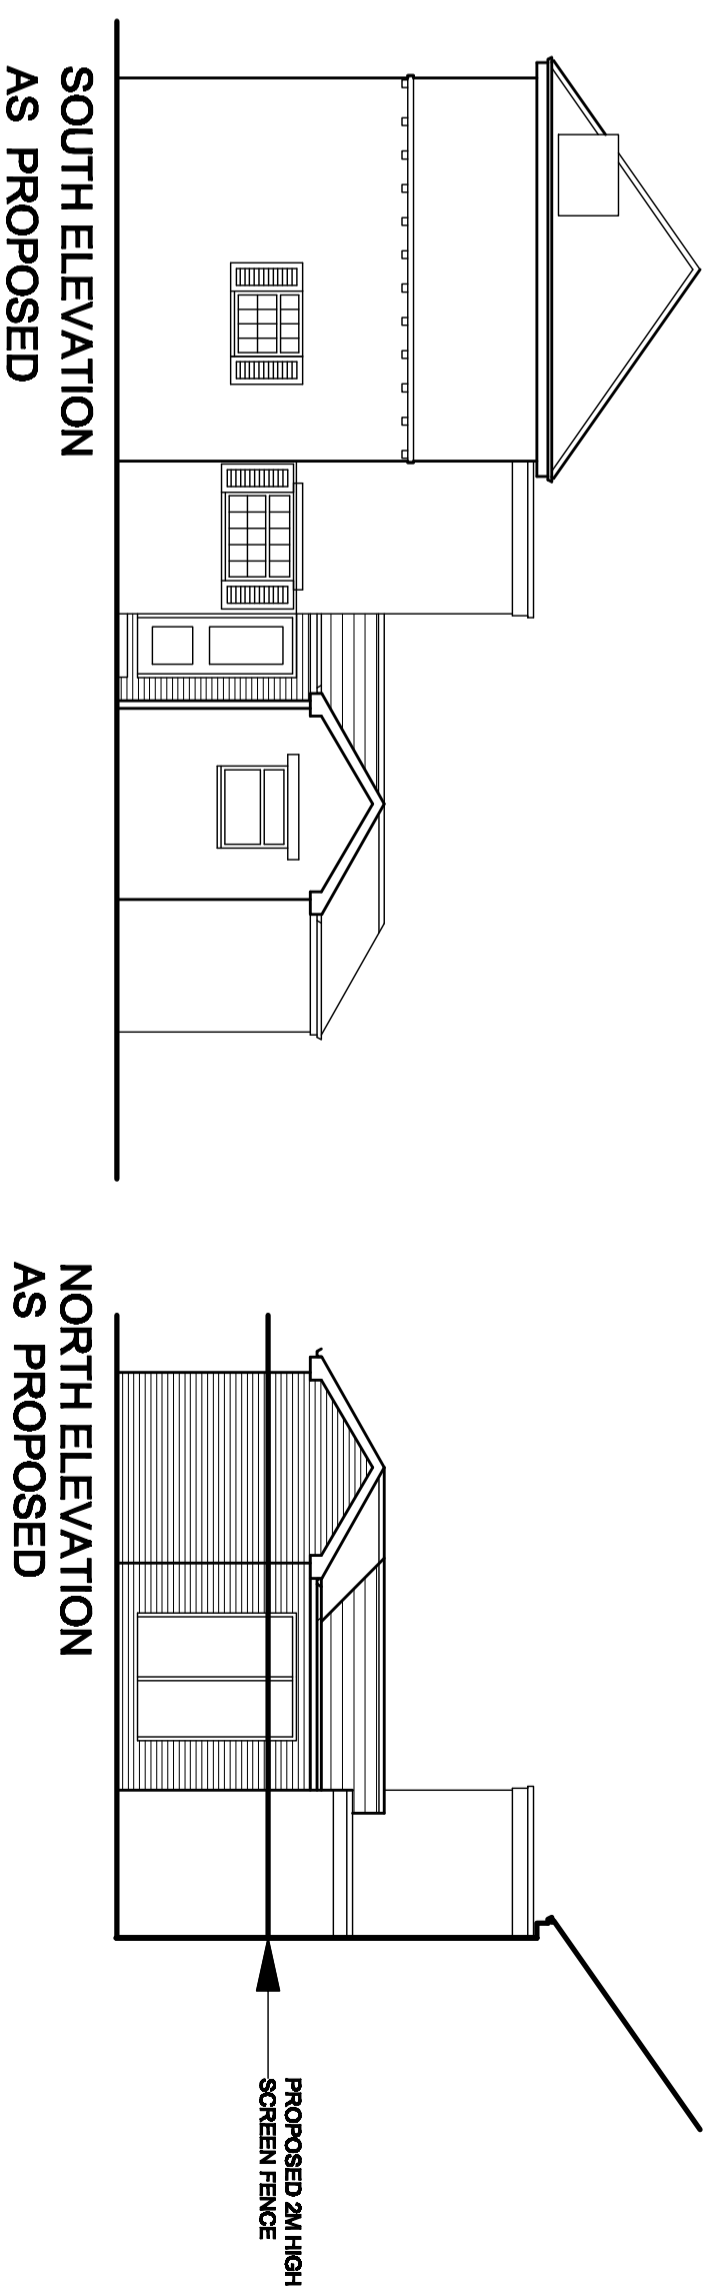


**GROUND FLOOR PLAN
AS PROPOSED**

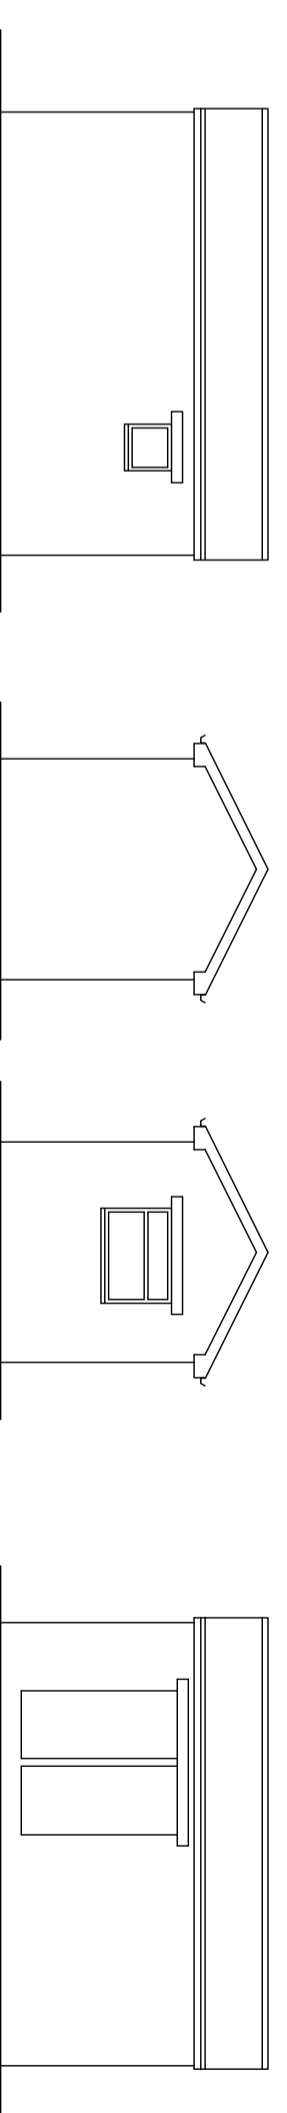

EXISTING DWELLING ELEVATIONS

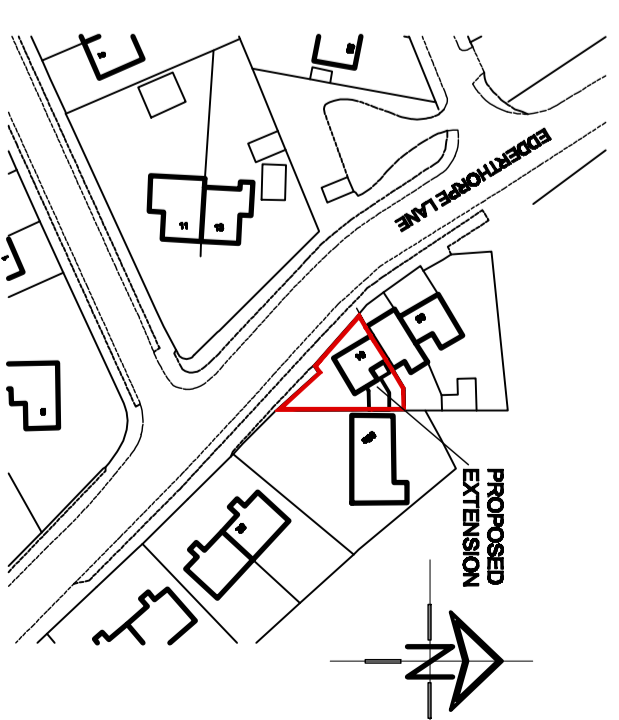

GARAGE ELEVATIONS AS EXISTING

White Agus Partnership

PROVIDENCE VILLA,
42 SAUNDVILLE STREET,
BARNSELEY,
S70 2JH

Phone: 01228 209482
Fax: 01228 283000
Email: info@whiteaguspартnership.co.uk
Web: www.whiteaguspартnership.co.uk

MR S WARD

PROPOSED EXTENSION AT
54 EDDERTHORPE LANE
BARNSELEY, BARNSELEY

Project:

Client:

Date	Suffix	Description	Date	Suffix	Description
01-11-11	A	SCREEN FENCE (AKXD)			

Date	Scale	Rev.
SEPT 2011	1:50 & 1:100 @ A2	A
11-01-13	Dwg. No. 02	

PLANS AND ELEVATIONS