



FRONT ELEVATION

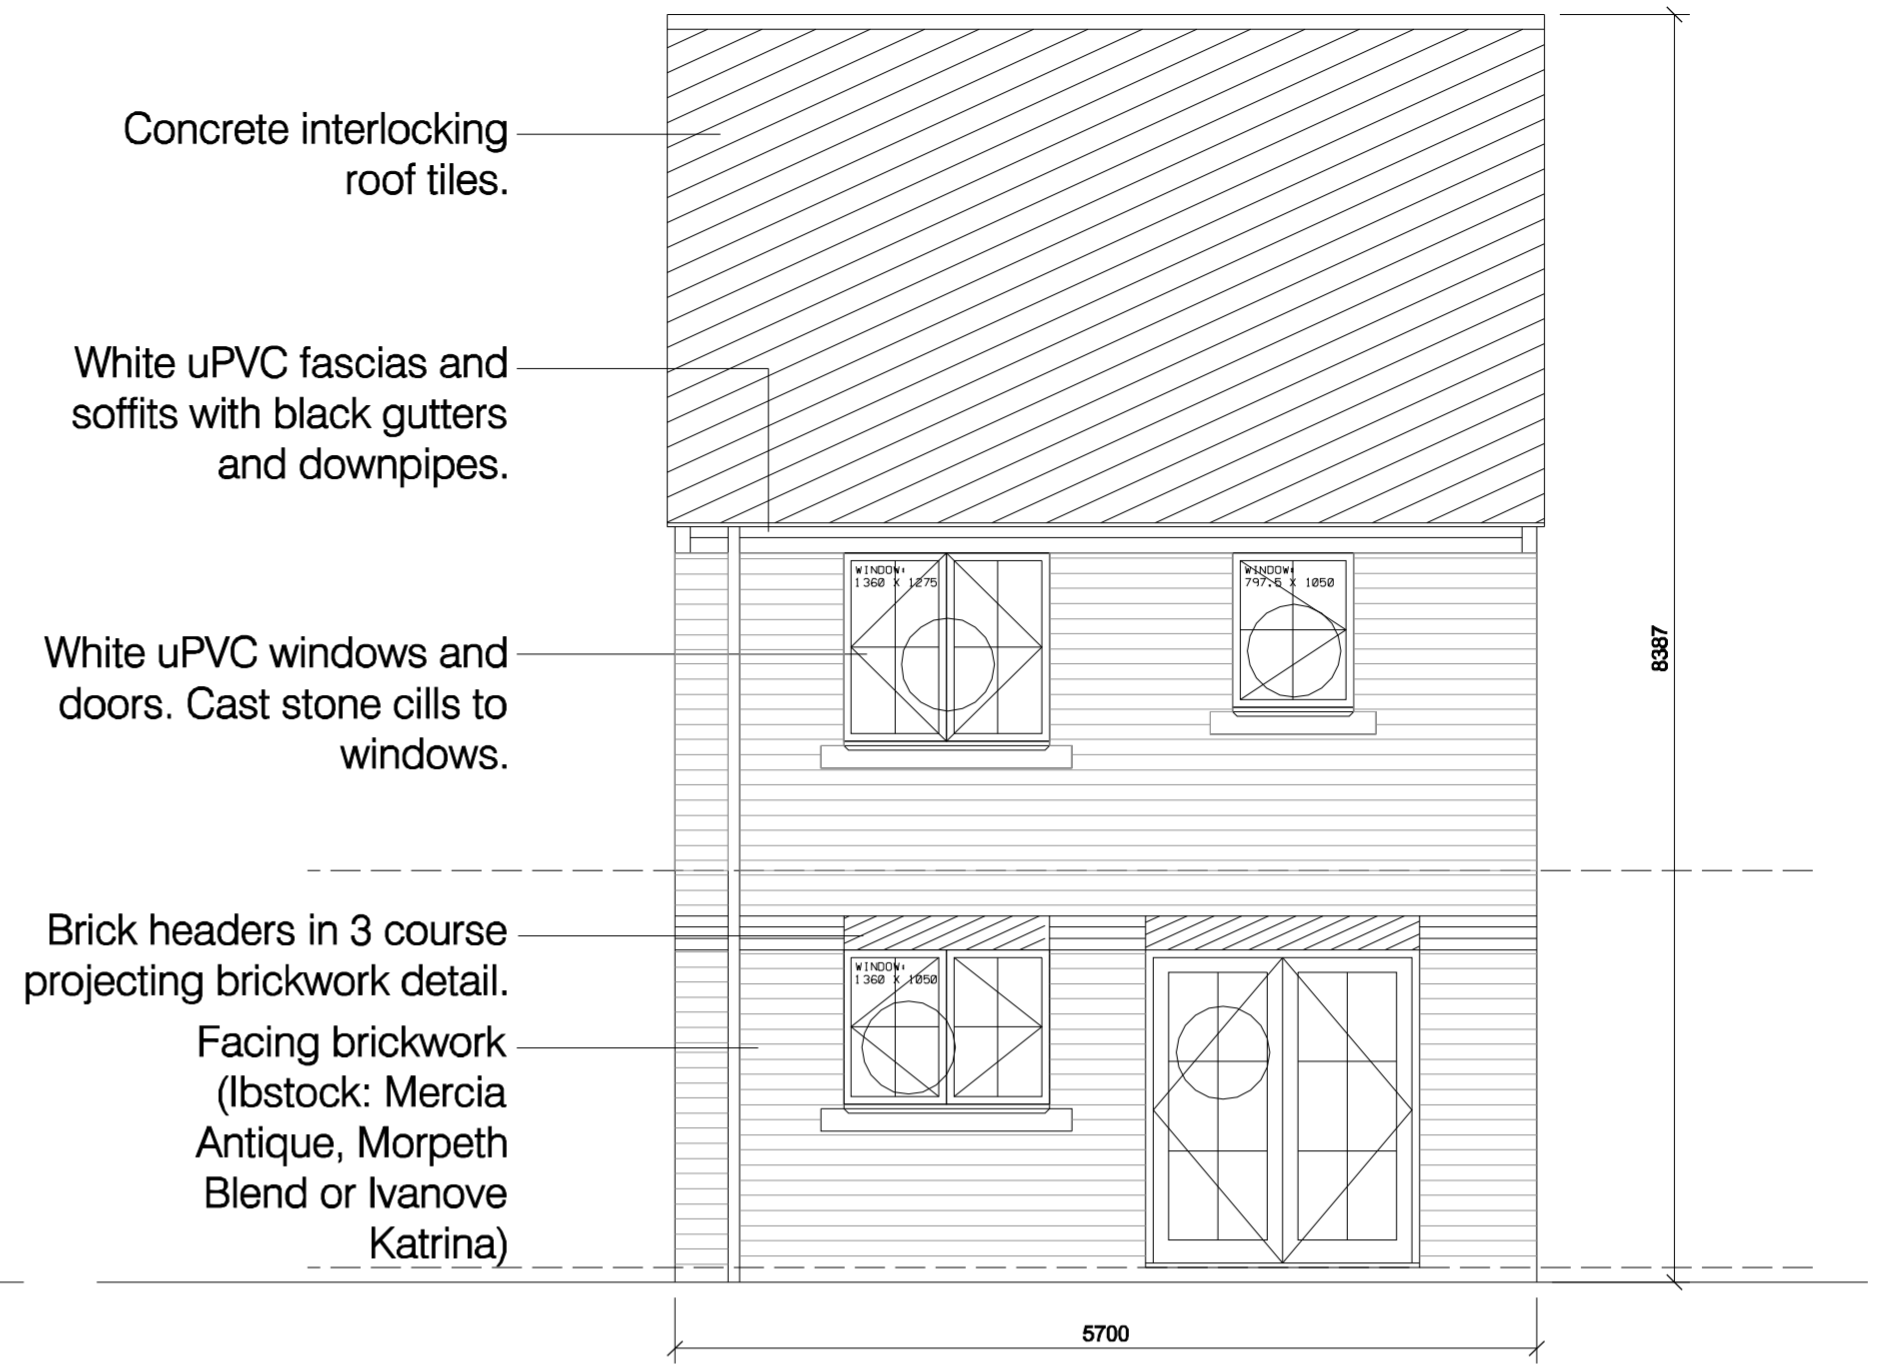

REAR ELEVATION

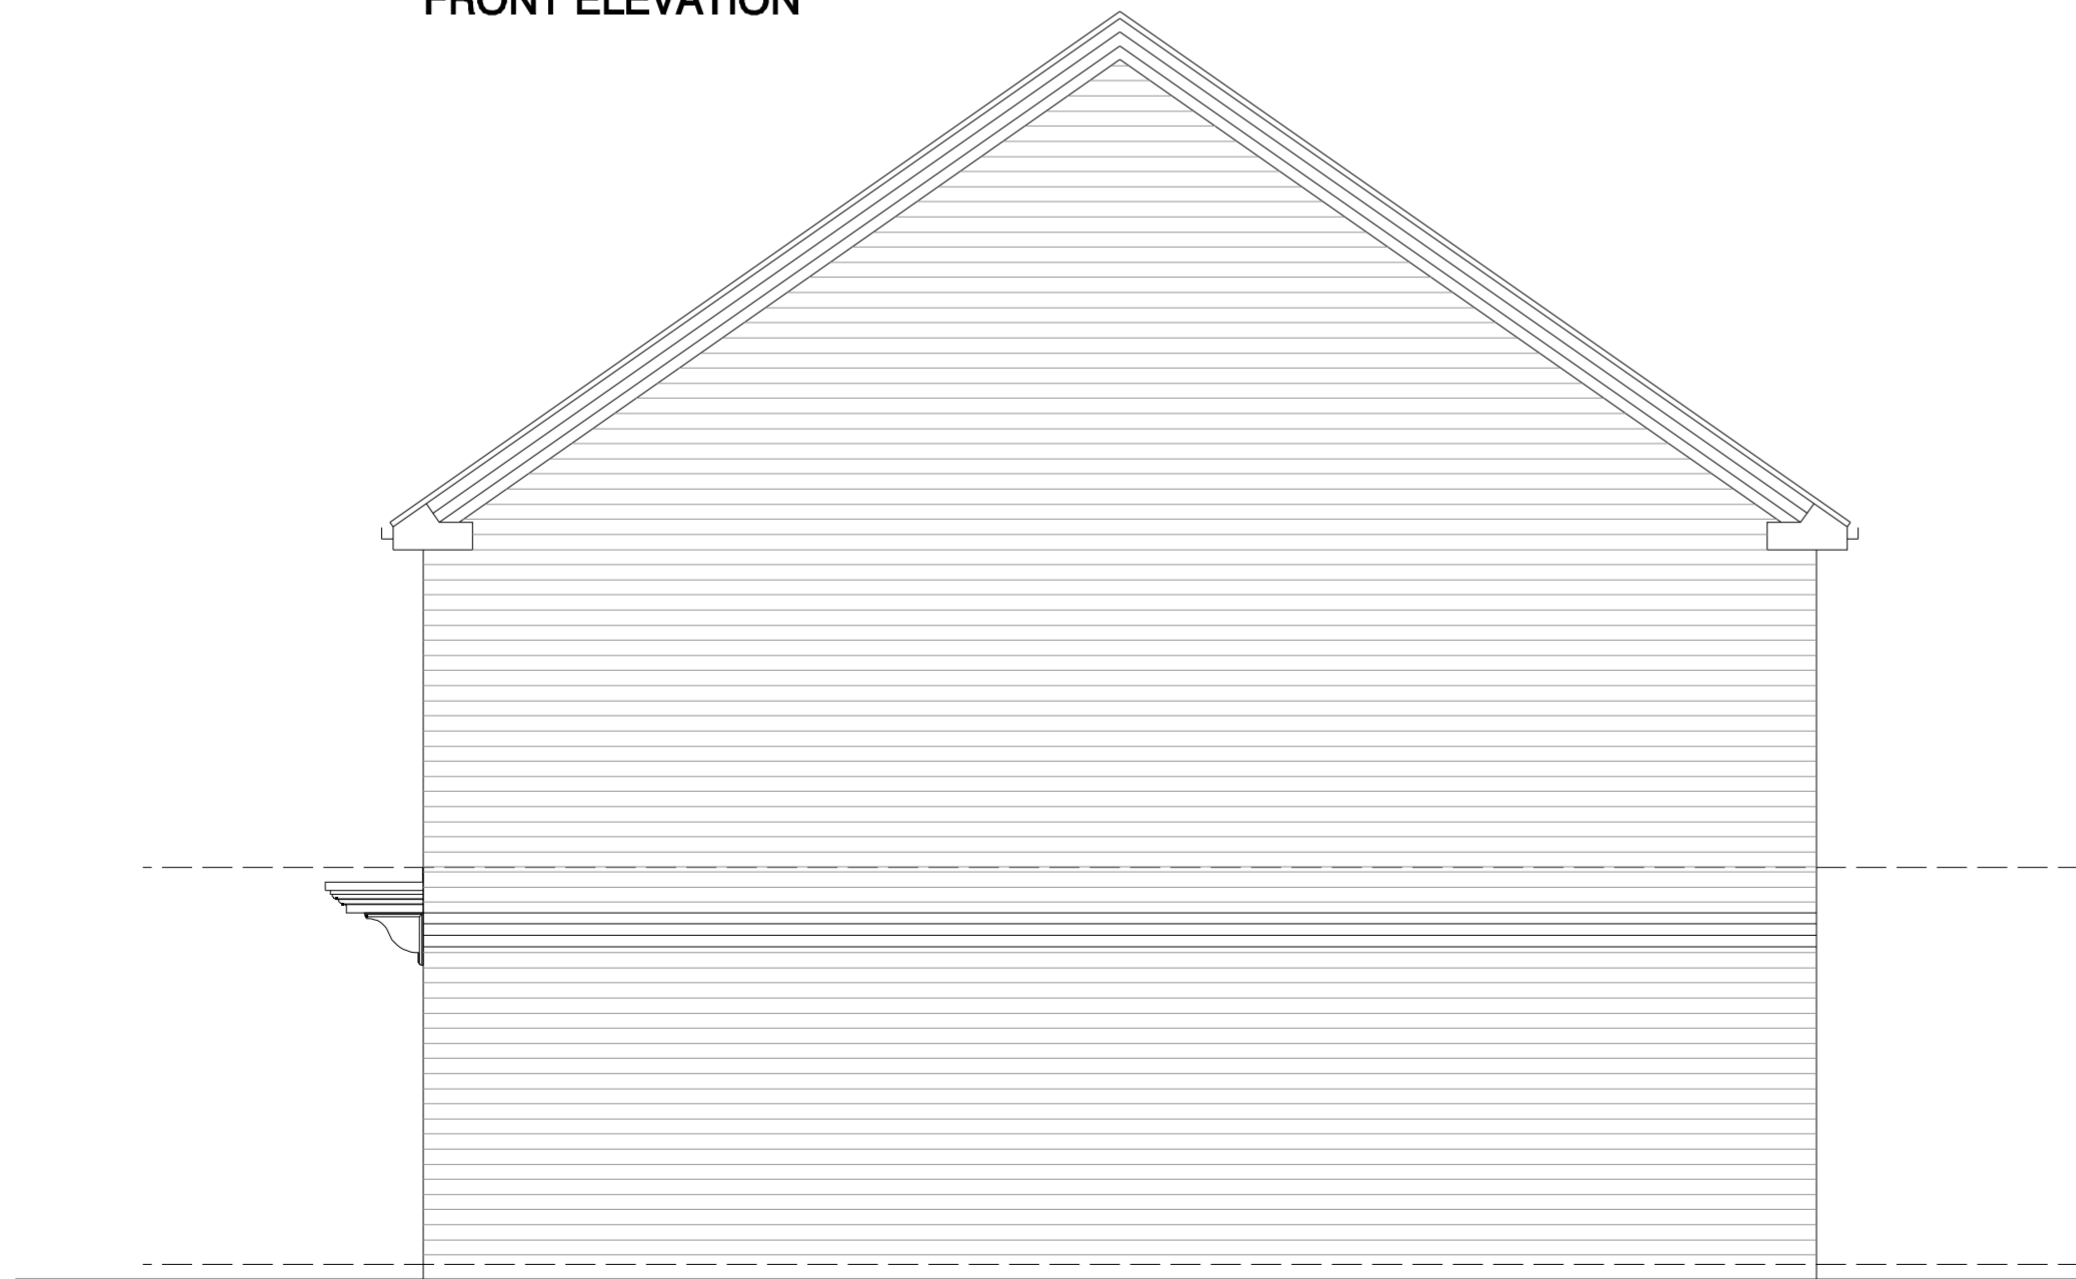

SIDE ELEVATIONS

MICHAEL HYDE AND ASSOCIATES LIMITED  
*chartered architects*



MANCHESTER      SHEFFIELD  
 51 BARTON ARCADE      ALLIANCE HOUSE  
 DEANSGATE      LEOPOLD STREET  
 MANCHESTER M3 2BJ      SHEFFIELD S1 2GY  
 TEL 0161 834 1018      TEL 0114 275 9888  
 FAX 0161 834 4798      FAX 0114 275 7751  
 Manchester@MHA      Sheffield@MHA  
 architects.com      architects.com

DO NOT SCALE FROM DRAWING

REV	DATE	DESCRIPTION	DRN	CHKD
PROJECT TITLE WILLOWGARTH FORMER SCHOOL SITE BRIERLEY ROAD, GRIMETHORPE				
DRAWING TITLE ELEVATIONS TYPE G - 'ASPEN' 2 STOREY HOUSE 3B5P (88.3m <sup>2</sup> )				
DRAWN / CHECKED AD / AD	DATE SEPT 2015	SCALE 1:50 @ A2		
JOB No 3SC8	DRAWING P307	REVISIONS -		