






Proposed Rear Elevation

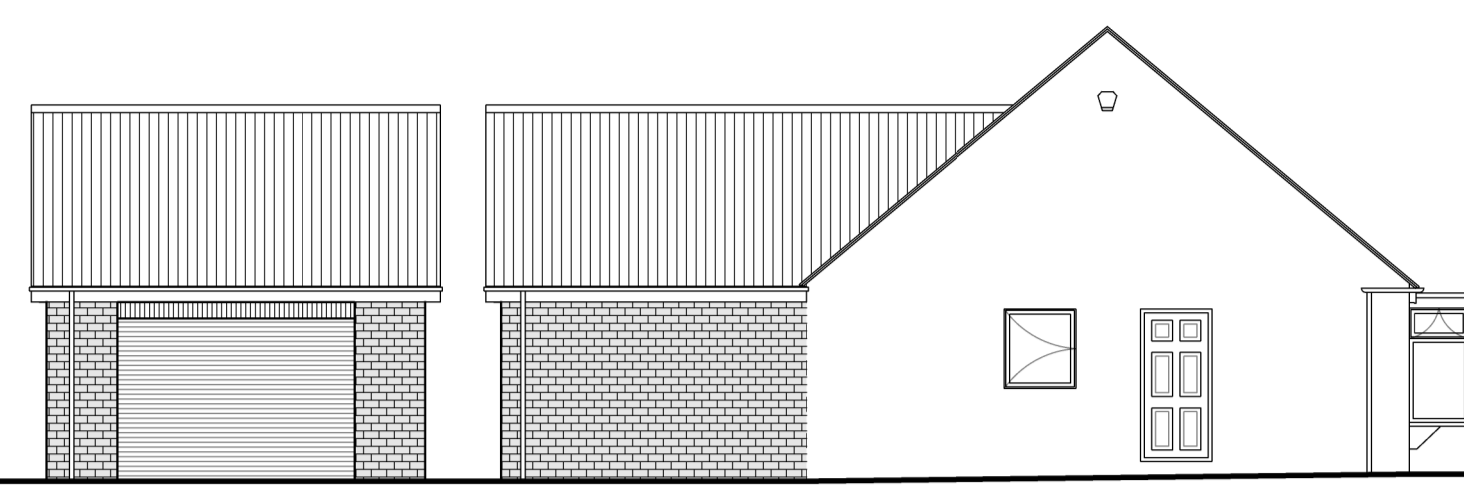


Proposed Side Elevation

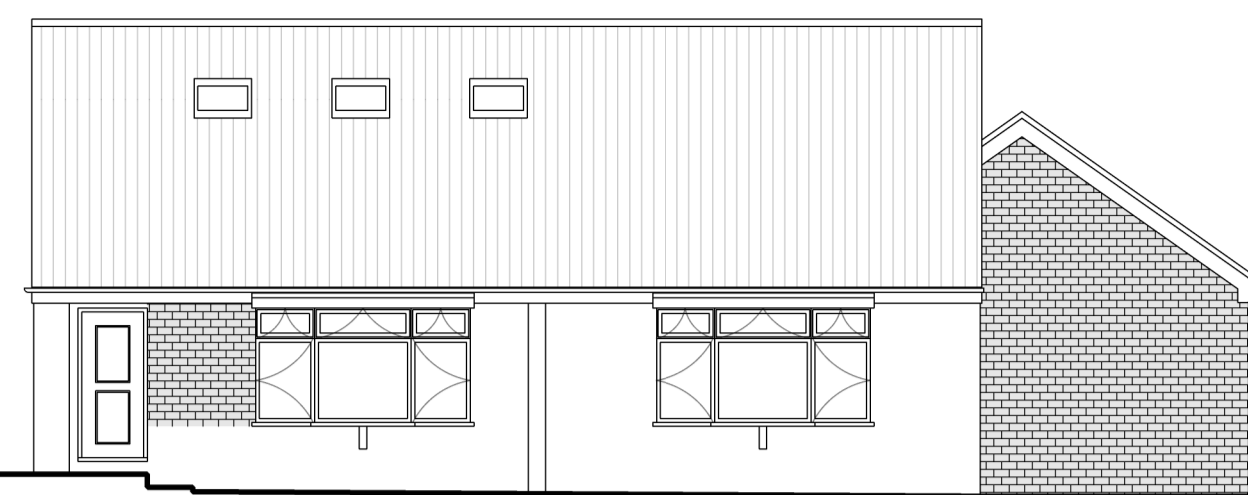


Proposed Front Elevation

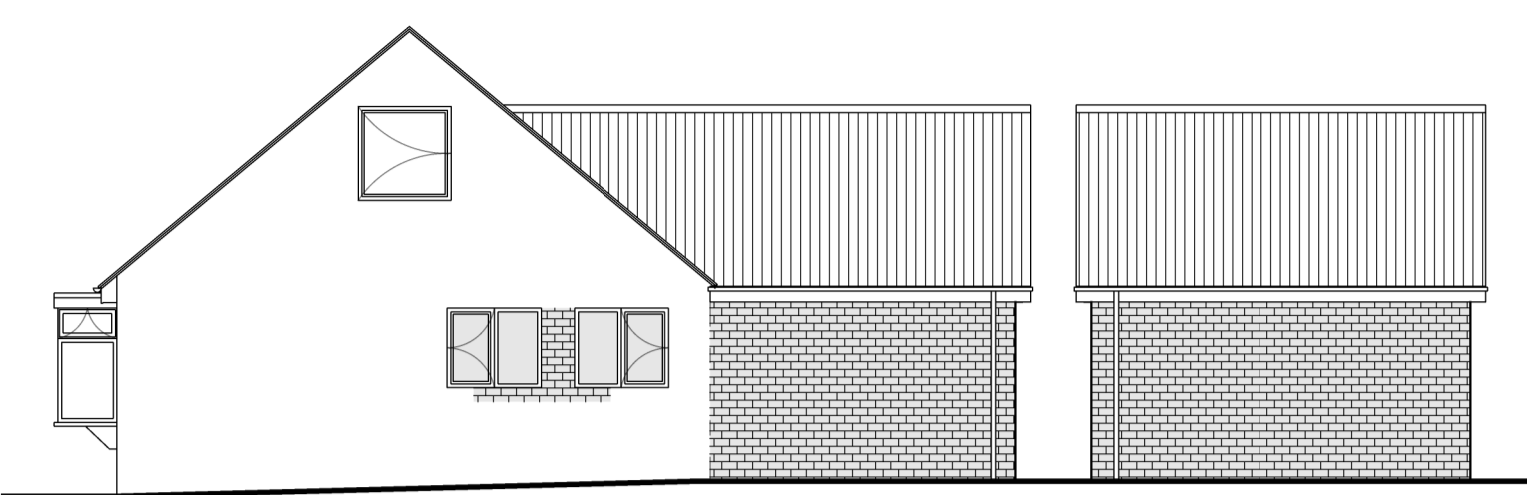


Proposed Side Elevation

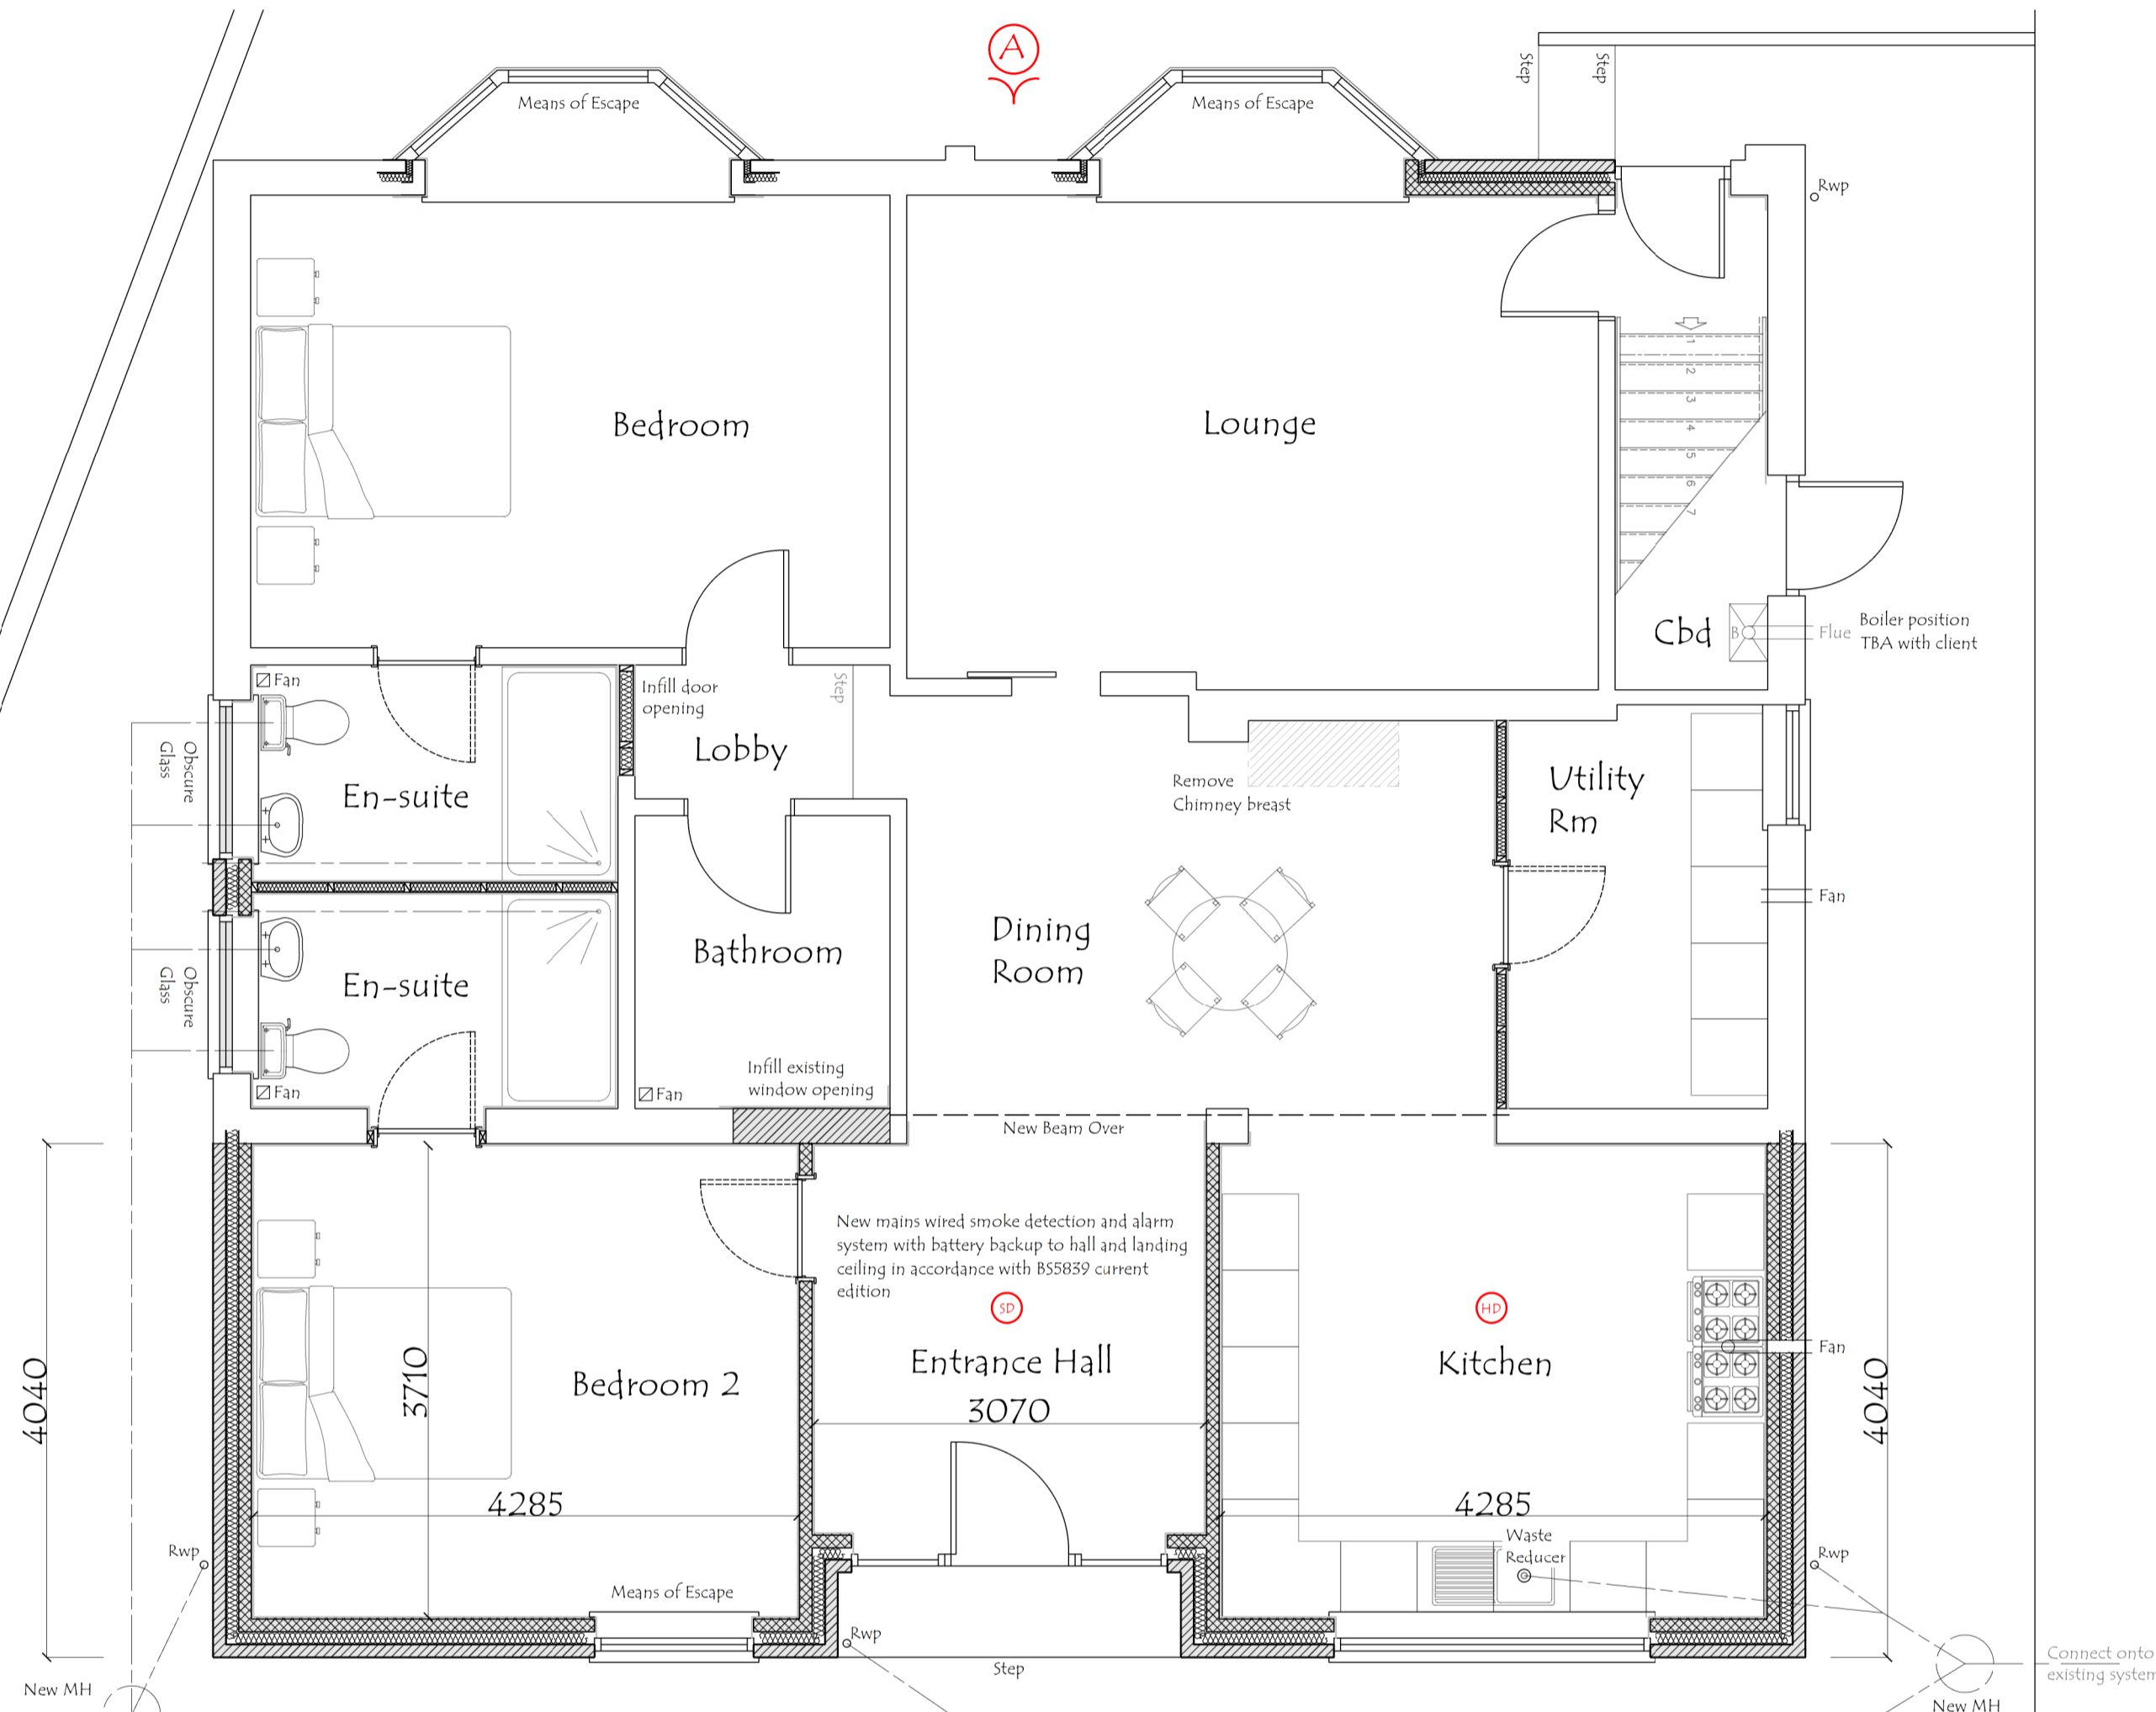


Proposed Ground Floor Plan

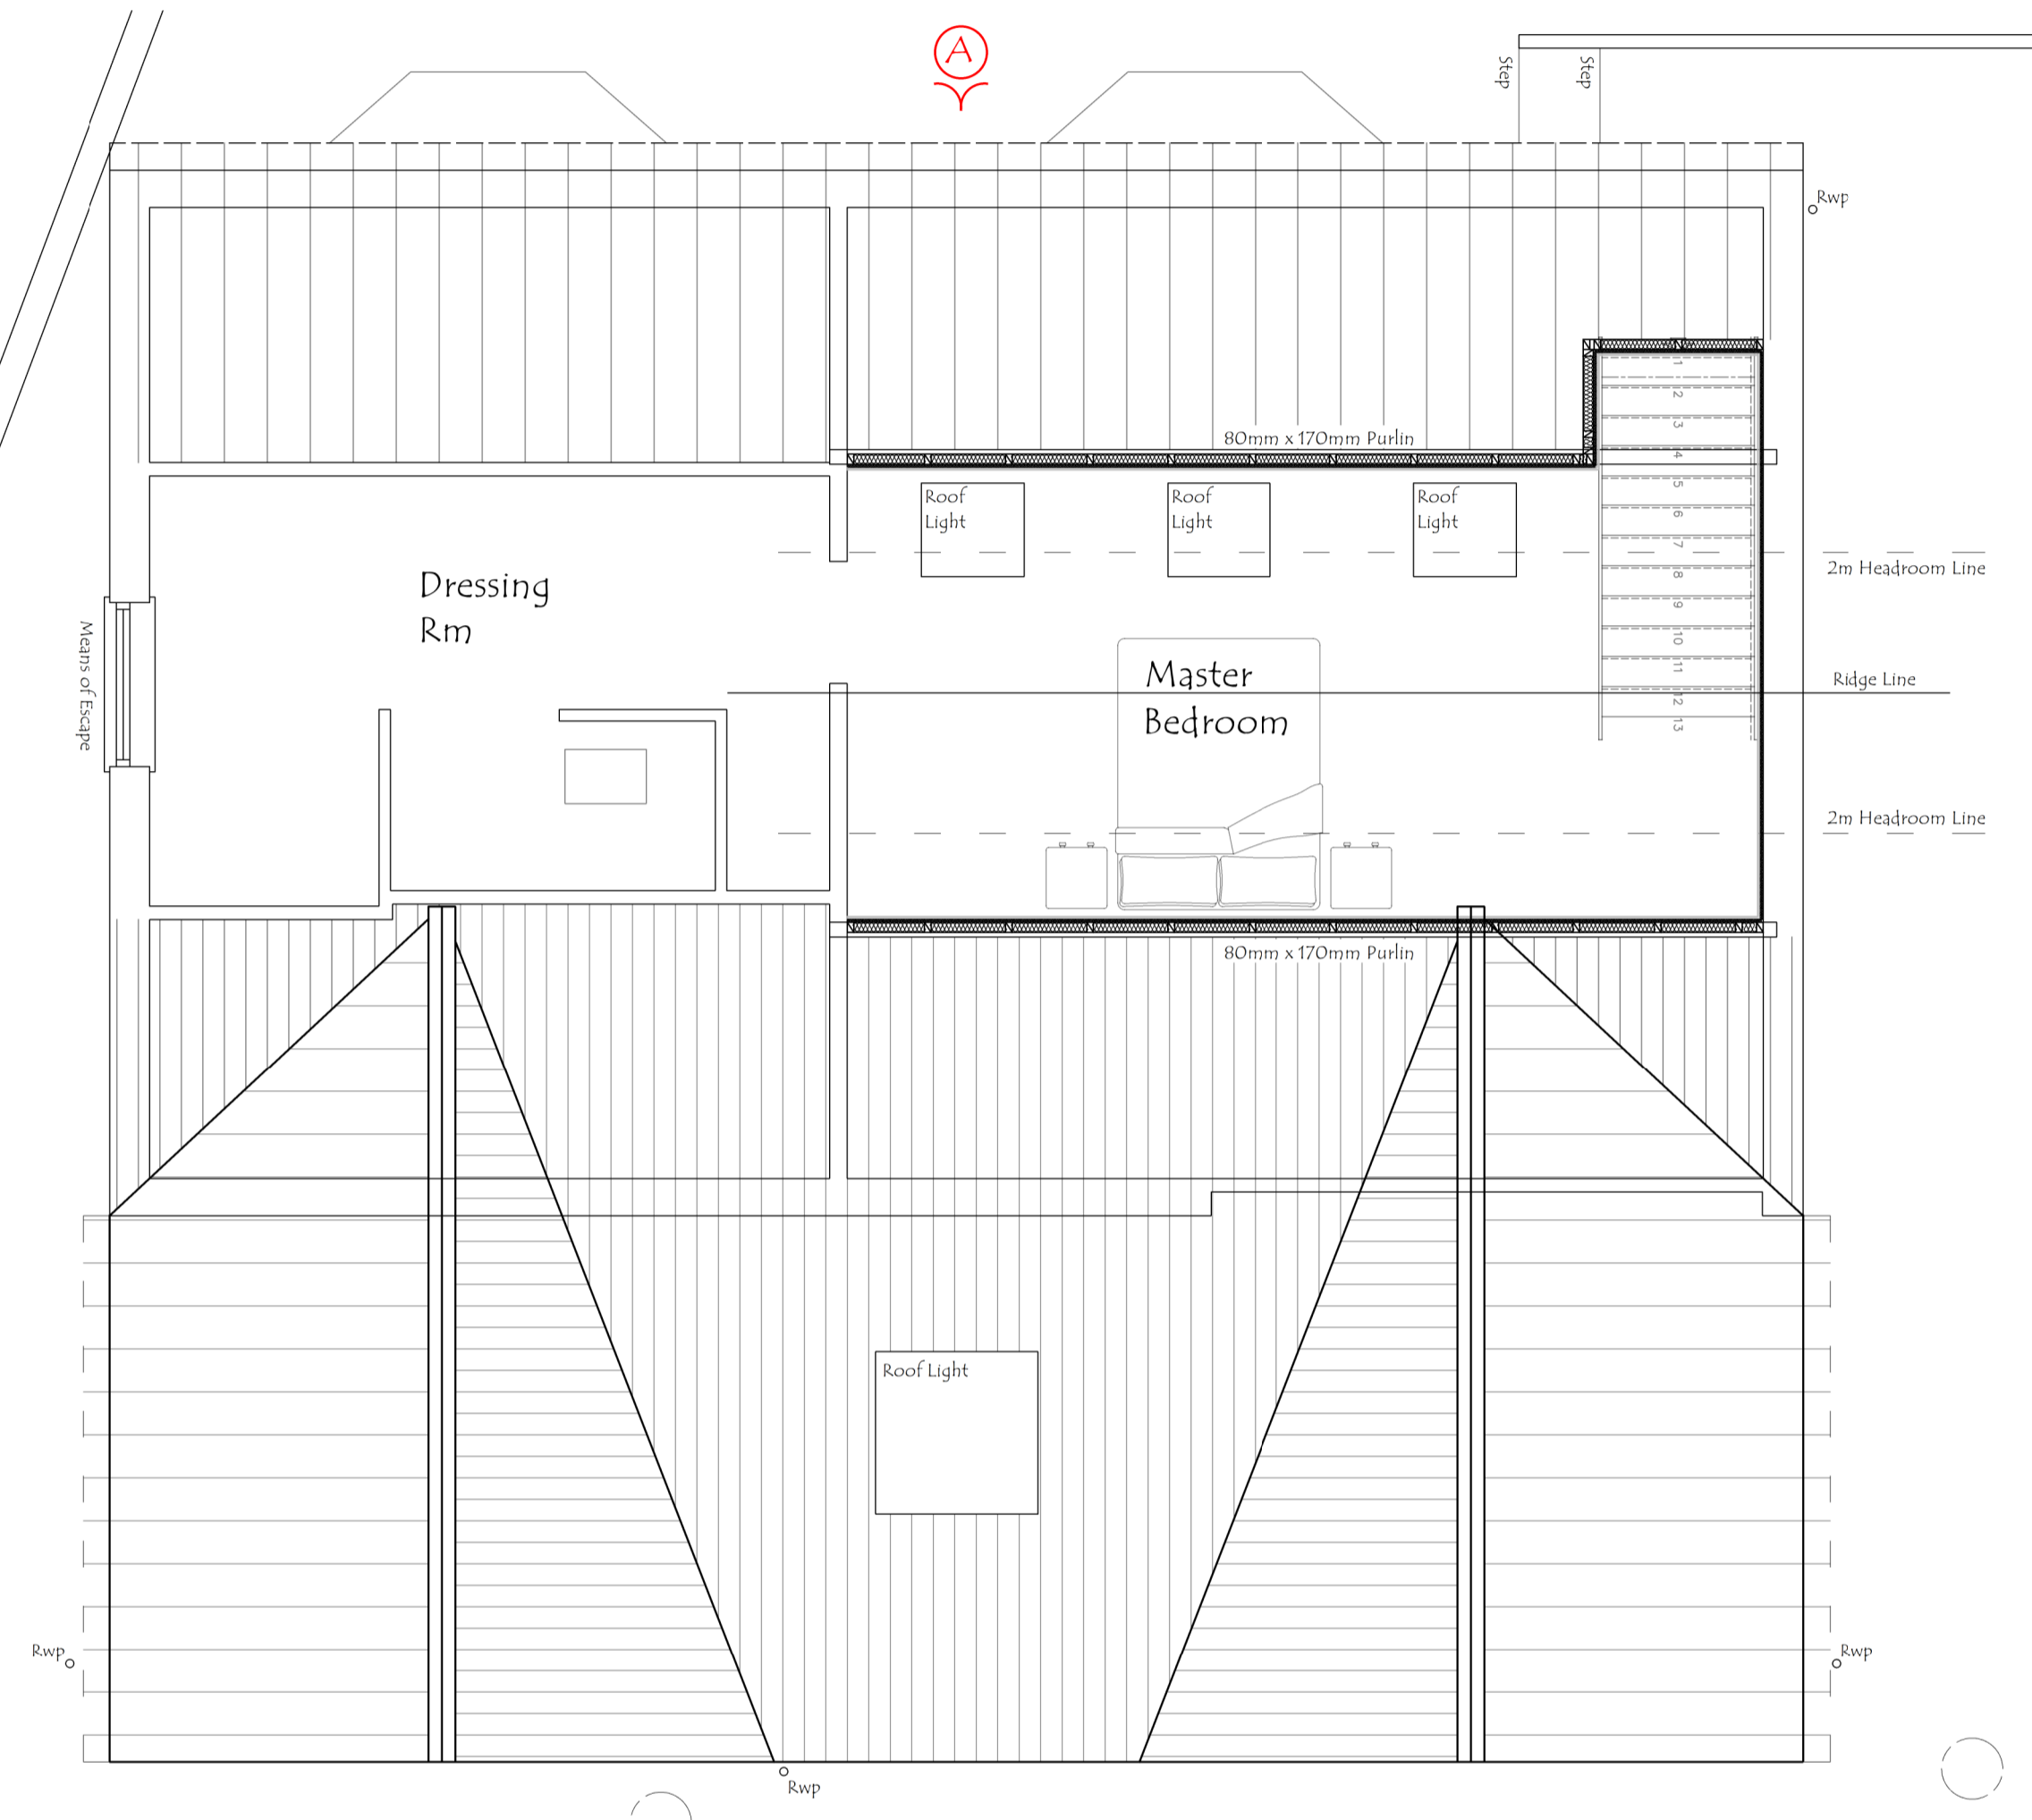

Proposed First Floor Plan

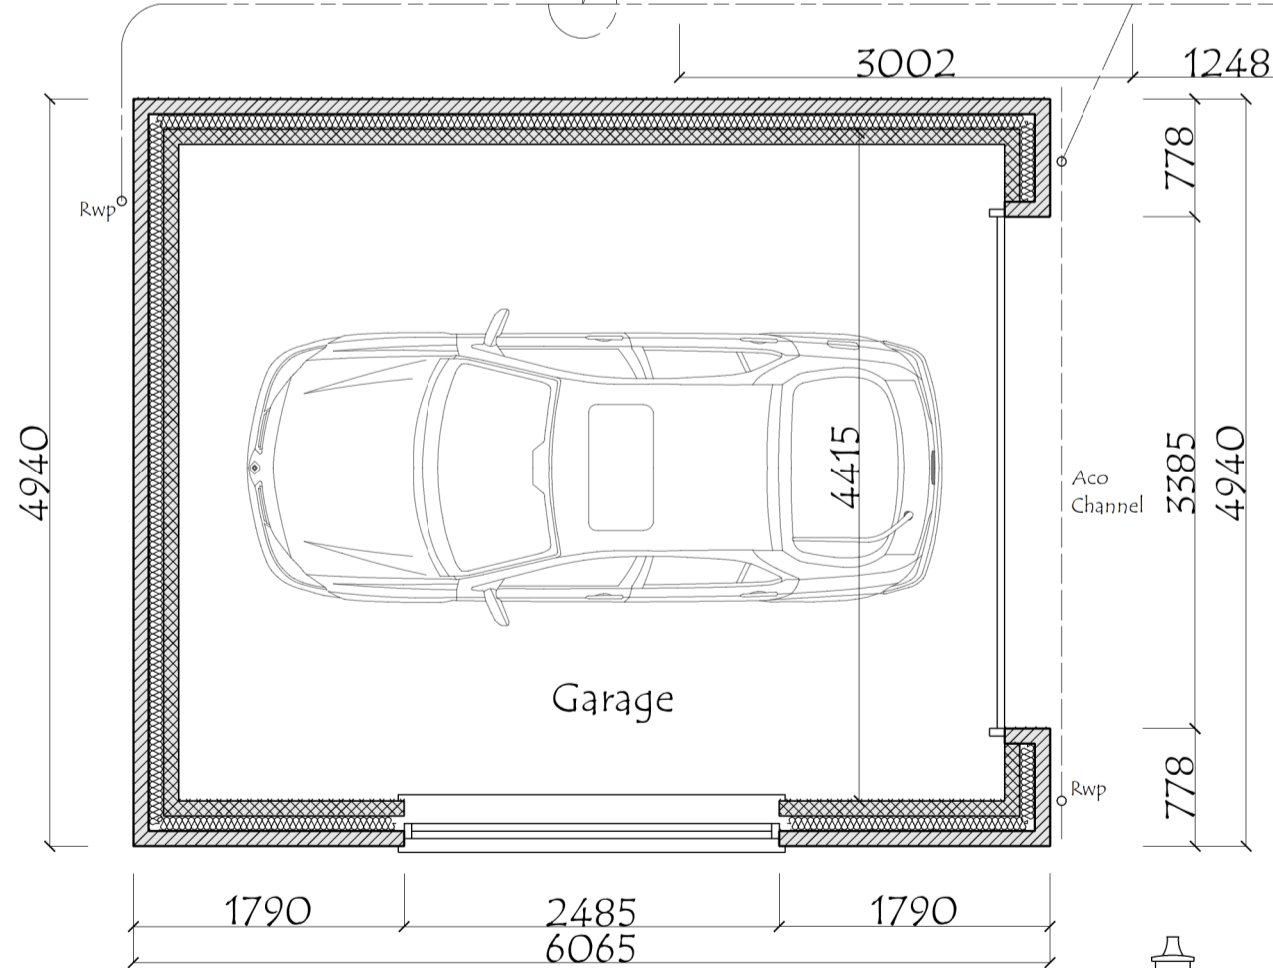

Garage

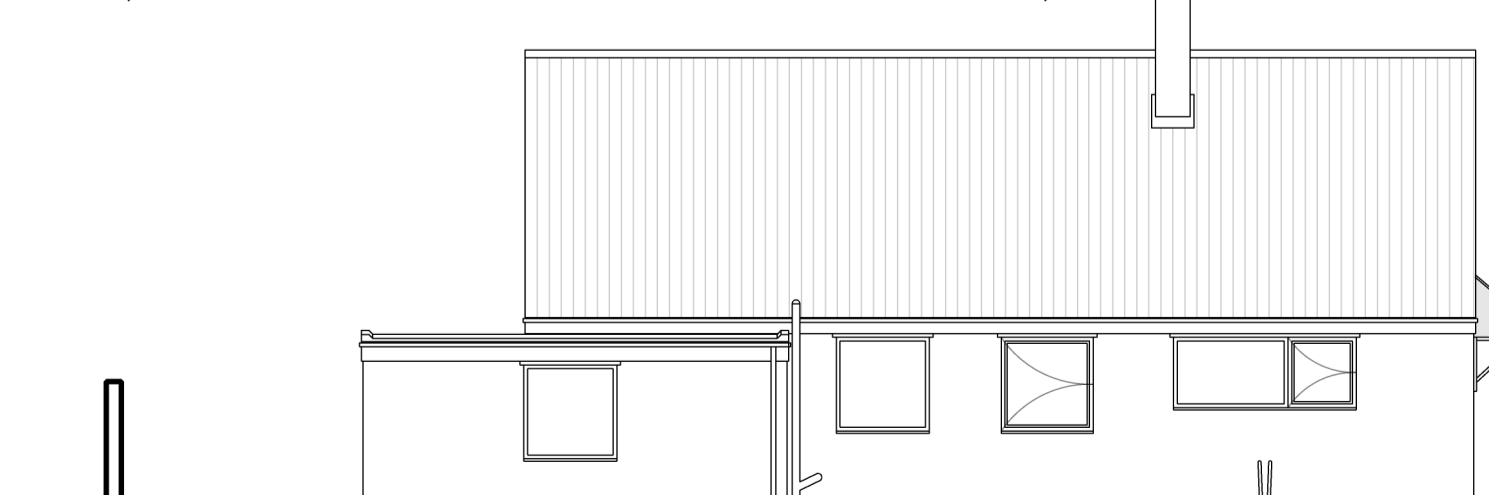

Existing Street Scene



Proposed Street Scene

A	Detached Garage - Reduce Ridge Height	10.3.22	DS
REV	DESCRIPTION	DATE	DRWN
JDS DESIGNS LTD <small>PROFESSIONAL DESIGNER LTD</small> TEL - 01753443707 EMAIL - JDS.DESIGNS@GMAIL.COM			
PROJECT TITLE Proposed Rear Extension, Loft Conversion, and Alterations at 206 Rotherham Road Athersley South Barnsley			
DRAWING TITLE Proposed Plans			
PROJECT NO.	2021.00370.000	DWG NO.	PL002
SCALE	1:50 / 100	REV.	A