
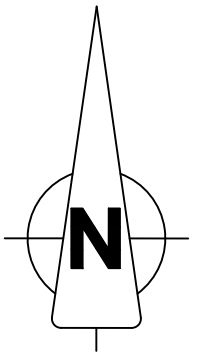


PROPOSED SITE PLAN Scale 1:200

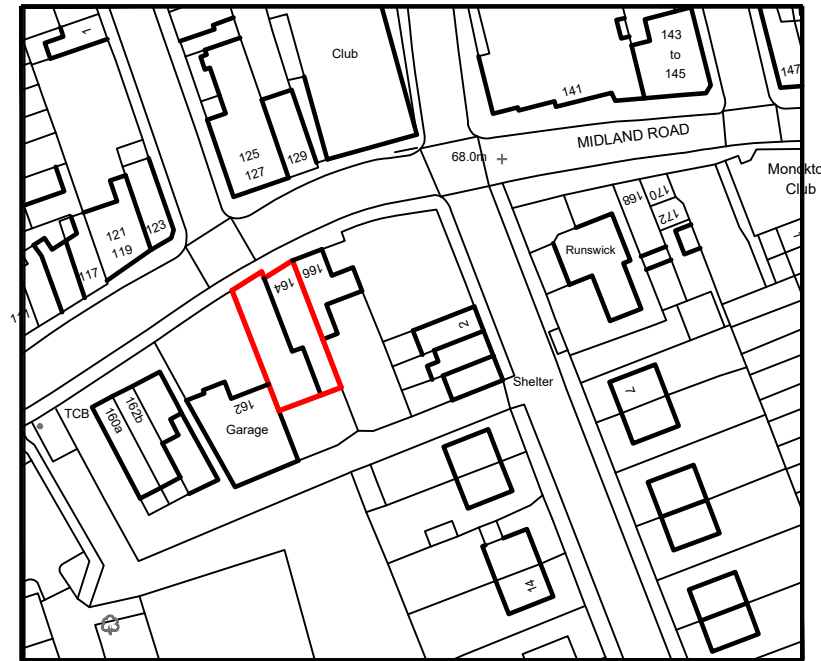

LOCATION PLAN Scale 1:1250

JDM
ARCHITECTURAL
DESIGNS
 4 Chatswood Drive, Beeston, Leeds LS11 7 AH
 Tel 01132 765455 Mob 07950 289803
 jdmarchitecturaldesigns@gmail.com

Scale @ A3:
 see drg @ a3

Project:
PROPOSED SINGLE STOREY
SIDE EXTENSION AT 164
MIDLAND ROAD ROYSTON

Drawing Title:
SITE PLANS

Drg No :
101937/02

Date:
Oct 19