




1 Existing North East Elevation  
1 : 100 @ A1

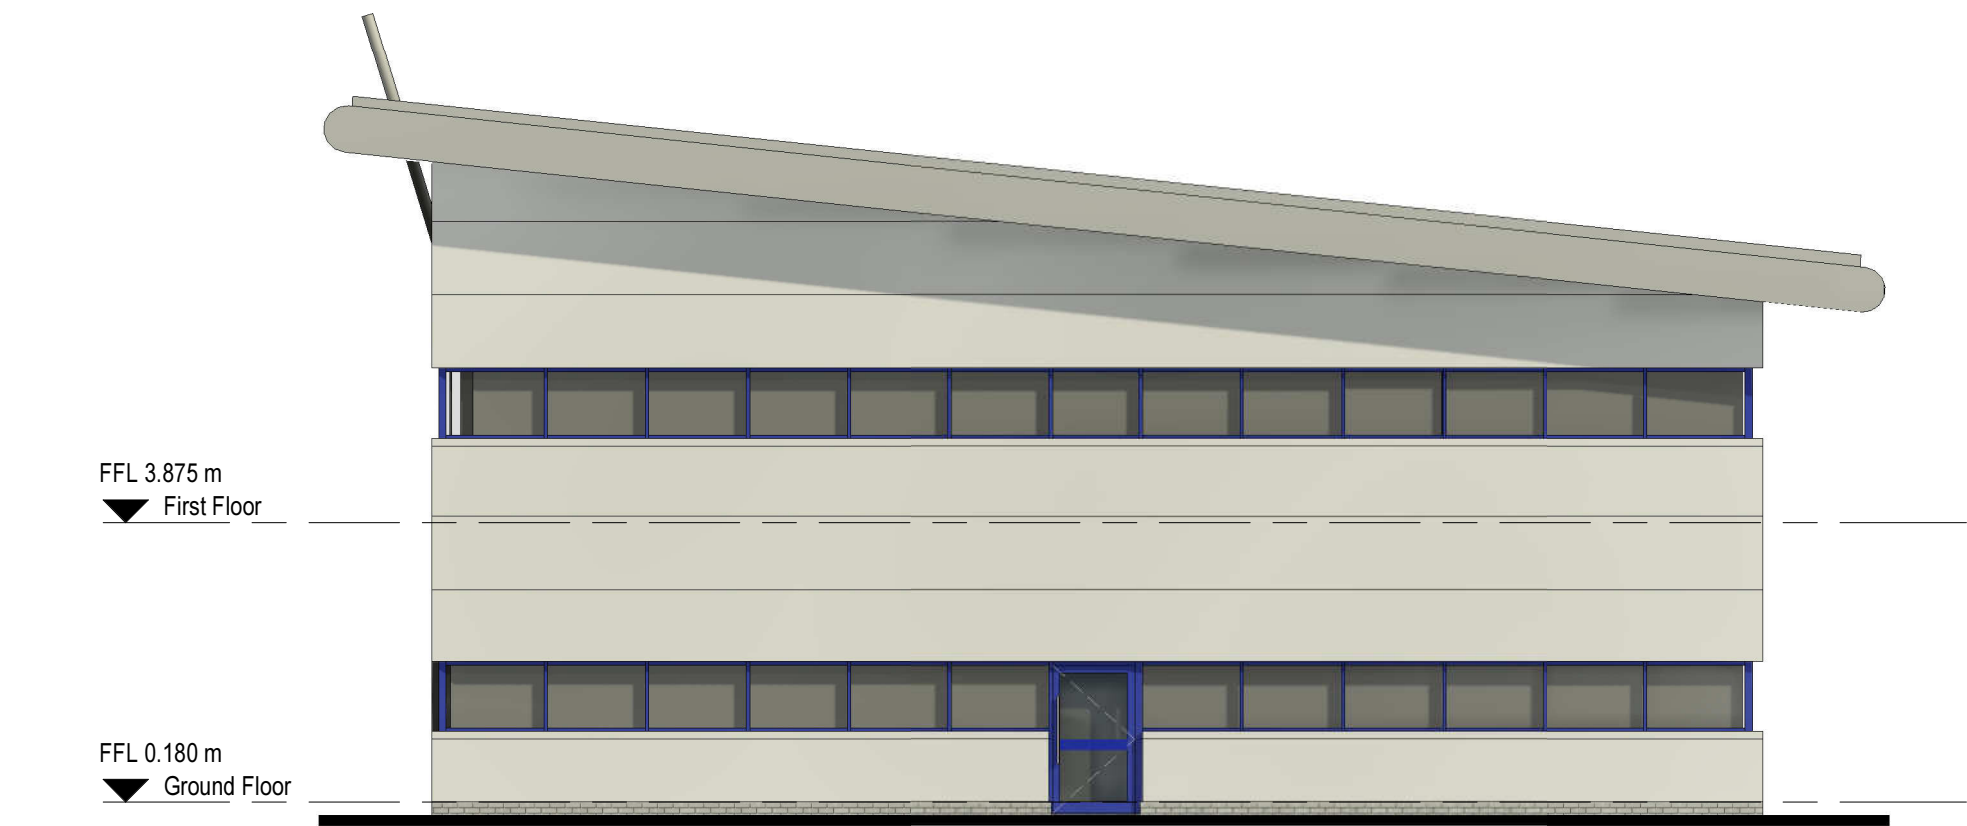

2 Existing North West Elevation  
1 : 100 @ A1

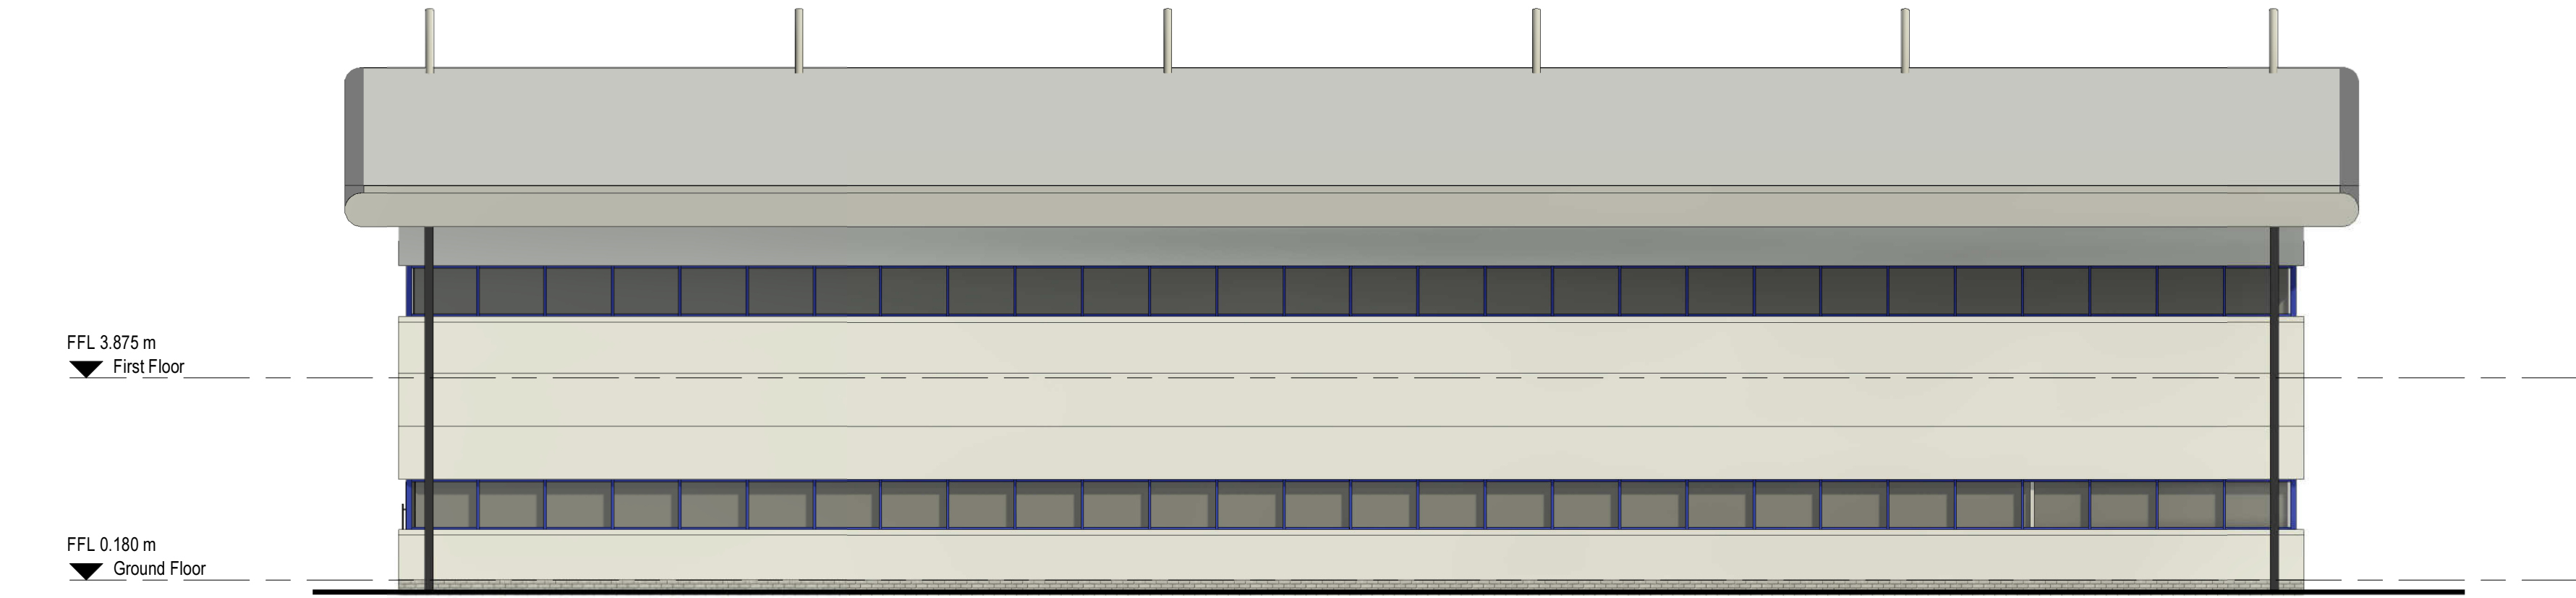

3 Existing South West Elevation  
1 : 100 @ A1

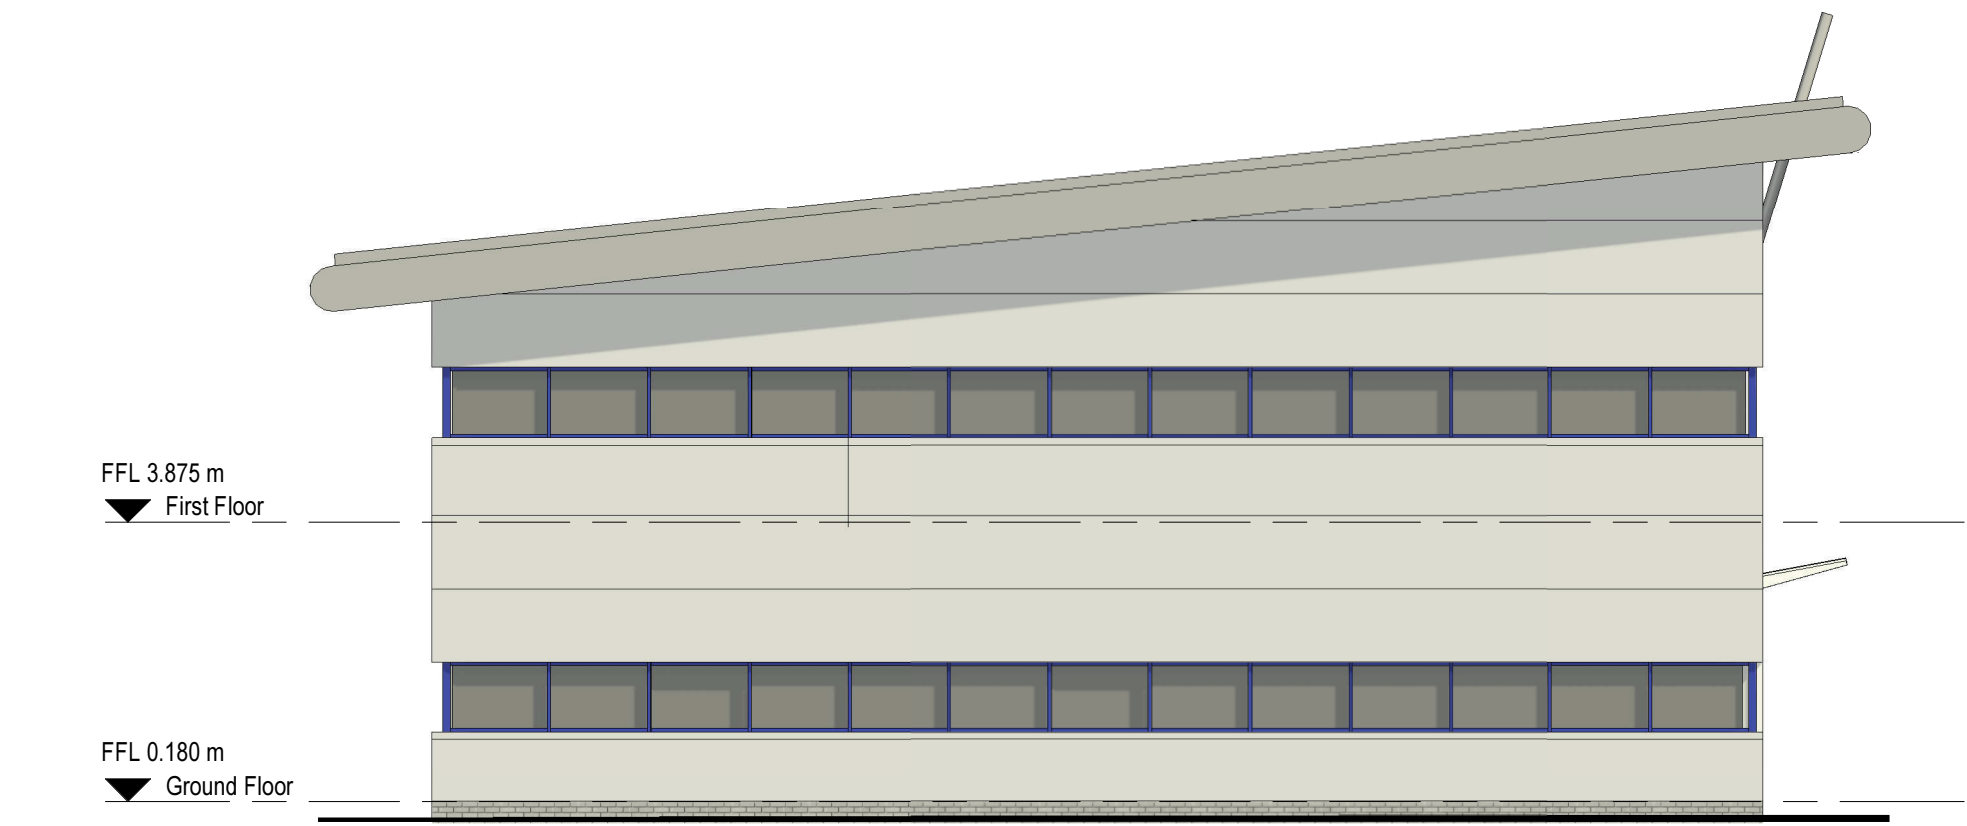

4 Existing South East Elevation  
1 : 100 @ A1



P01	First issue	13.05.24	SS	DL
Rev:	Details:	Date:	Dr:	Chk:
Client:				

Sheffield Children's NHS Trust

Project:

SCH Embrace Ambulance Base

Drawing:

Existing Elevations

**JTP**  
**ARCHITECTS**

JAMES TOTTY PARTNERSHIP LLP  
CHARTERED ARCHITECTS  
38 WILKINSON STREET  
SHEFFIELD S10 2GB  
Telephone: (0114) 270 0208  
Email: mail@jtp-architects.co.uk  
Web: www.jtp-architects.co.uk

Scale:	Project No:	Drawn:	Checked:	Date:
1 : 100	15-1422	SS	DL	MAY 2024
Status:	Purpose:			
S1	FOR PLANNING			

Status:	Purpose:						
S1	FOR PLANNING						
Drawing No:							
151422 - JTP - 01 - XX - D - A - 0607 - P01							
Project	Originator	Zone	Level	Type	Role	Number	Revision