
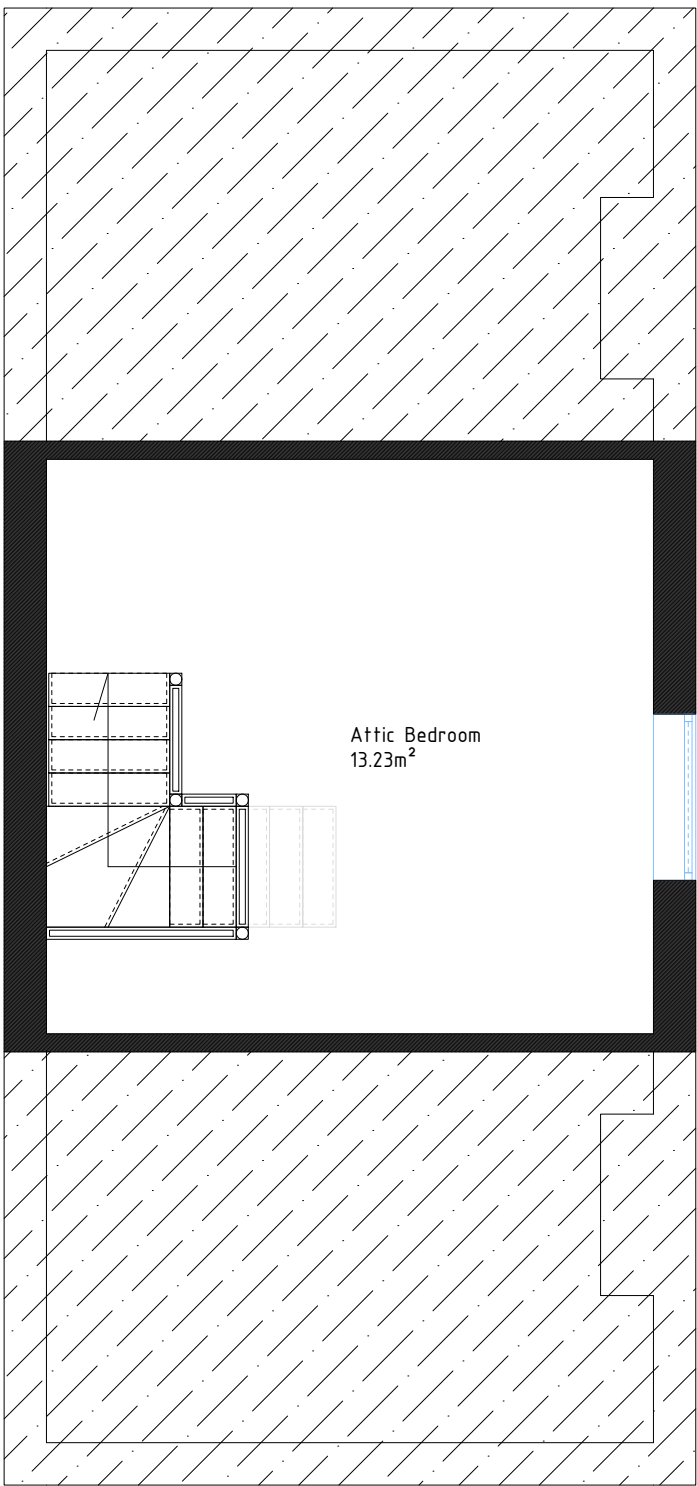
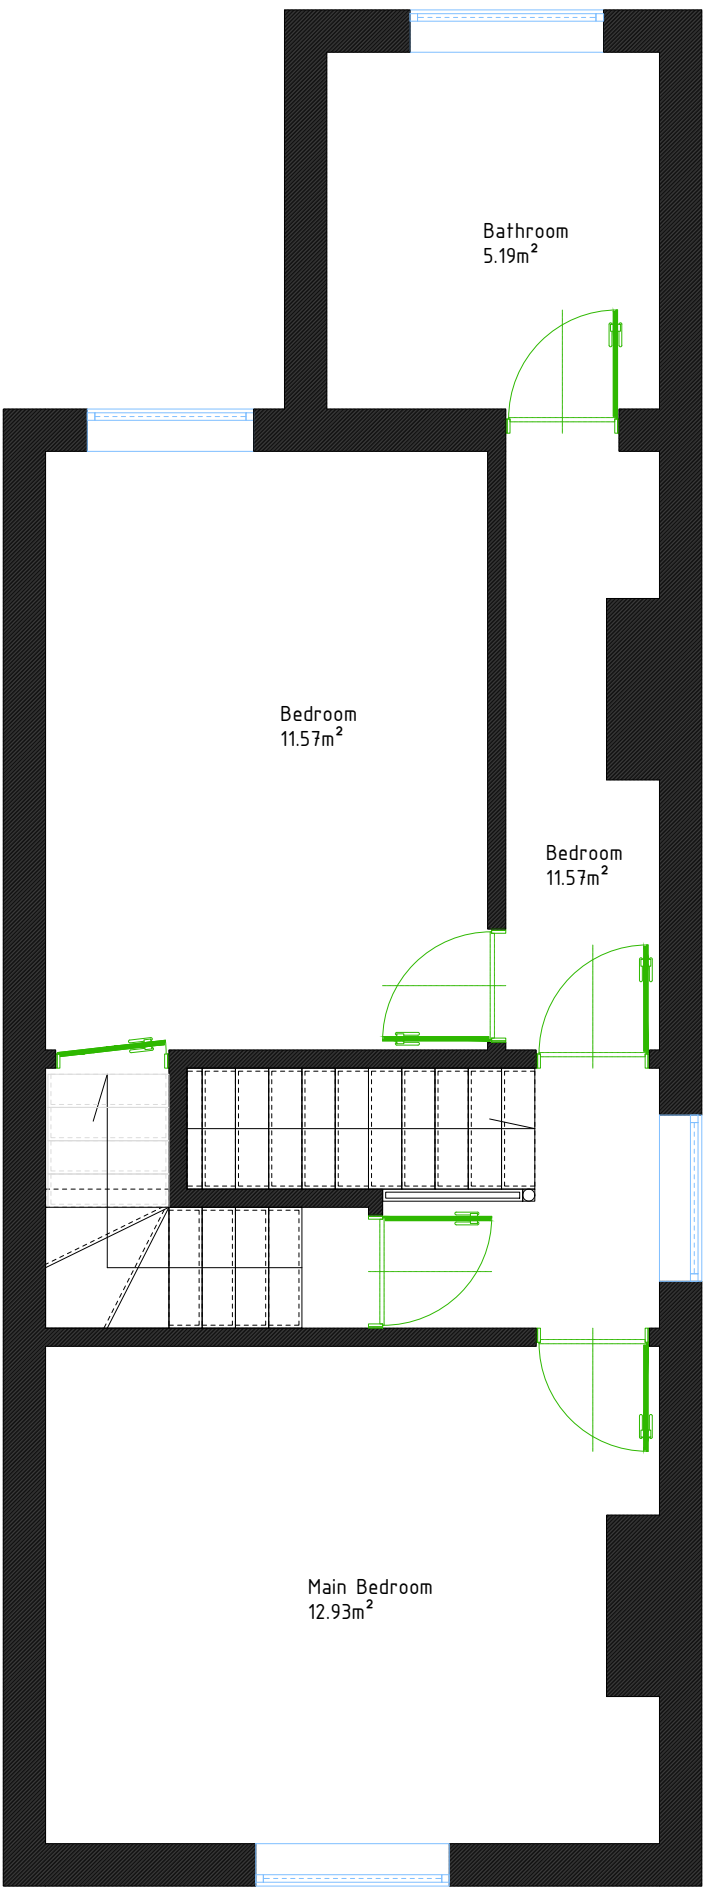


Ex EXISTING FLOOR PLAN 1:50@A2

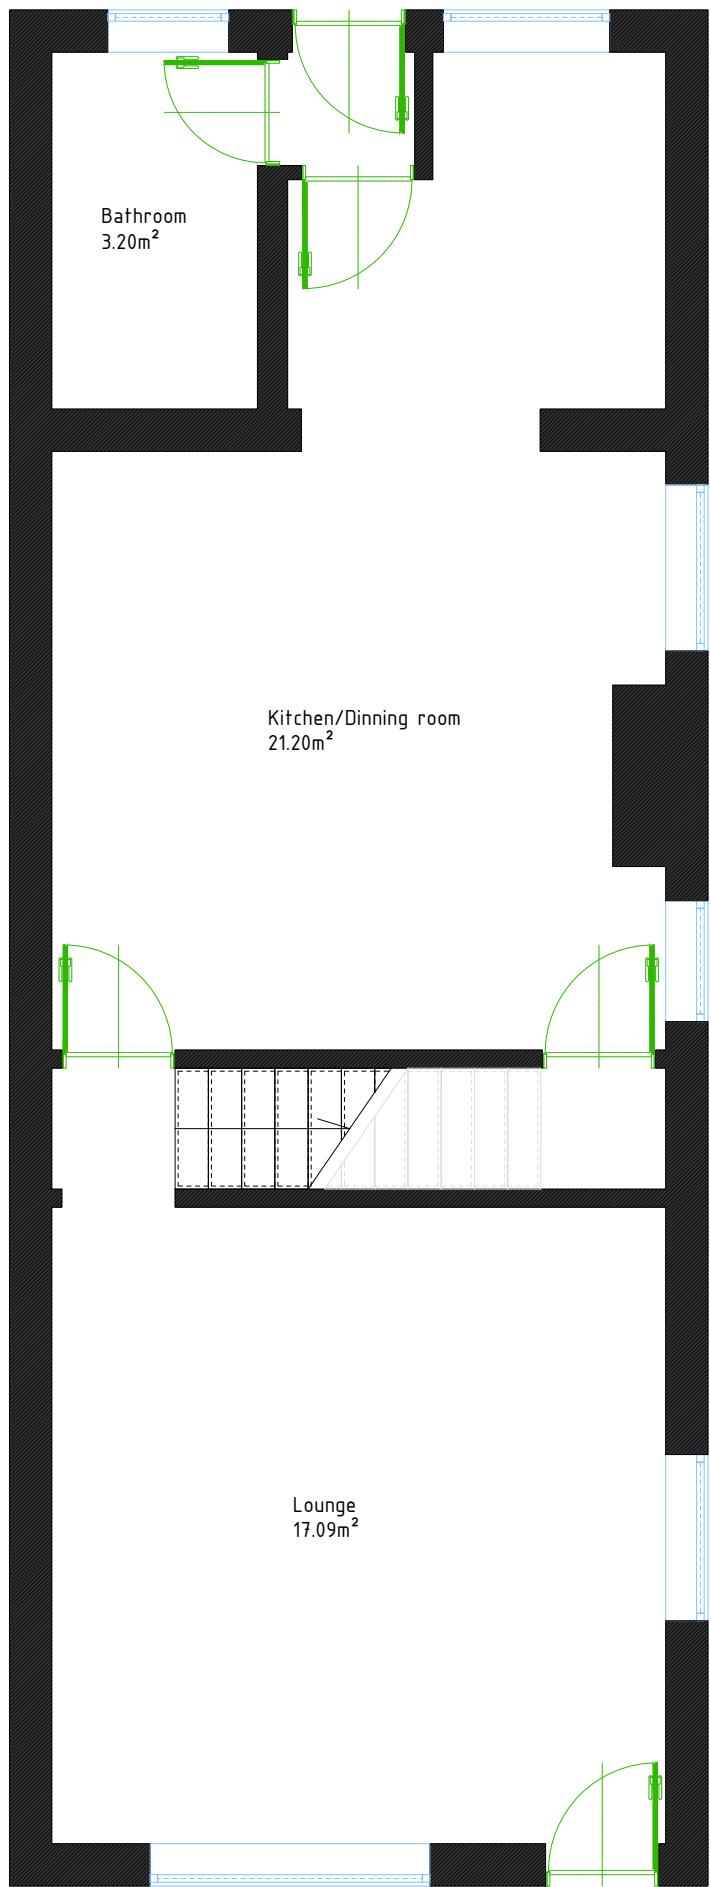

all dimension to be site checked by the constructor prior to procuring the materials and the site works etc. Temporary props to be designed and maintained by the contractor.

All dimensions checked on site by contractor		
Notes		
THIS DRAWING IS TO BE CHECKED & VERIFIED BY THE CONTRACTOR PRIOR TO WORK COMMENCING ON SITE & ANY DISCREPANCY OR QUERY SHALL BE IMMEDIATELY REPORTED & RESOLVED BEFORE PROCEEDING WITH CONSTRUCTION.		
DRAWING DESCRIPTION:	Existing floor plan	
SITE:	108 Hough Lane, Wombourne, Bury St Edmunds, Suffolk IP13 0EL	
CLIENT:	Mr Piotr Skusak	
DATE:	30/09/2025	DWG NO: F0002_Exist_FLP_02
SCALE:	1:50 (as noted @A2)	DRAWN: T.Z.
This drawing is the property of T&S Architects. It is to be used for the project only and is not to be reproduced or used for any other purpose without the written consent of T&S Architects. The client agrees to indemnify T&S Architects from and against all claims, damages, costs and expenses (including legal fees) in respect of this drawing and any other drawings or documents prepared by T&S Architects for the project.		
www.tandesign.co.uk		